

# FRAMGARD

## RE-ISSUED FOR ZBA 19-JANUARY-2024

02. REISSUED FOR ZBA	19 JANUARY 2024
01. ISSUED FOR ZBA	28 JULY 2023

No.	Revisions	Date

\*ALL DRAWINGS, SPECIFICATIONS AND RELATED DOCUMENTS ARE THE COPYRIGHT PROPERTY OF THE ARCHITECT AND MUST BE RETURNED UPON REQUEST. REPRODUCTION OF DRAWINGS, SPECIFICATIONS AND RELATED DOCUMENTS IN PART OR WHOLE IS FORBIDDEN WITHOUT THE ARCHITECT'S WRITTEN PERMISSION.\*

CONTRACTOR MUST CHECK AND VERIFY ALL DIMENSIONS ON THE JOB.

**COREARCHITECTS**  
130 QUEENS QUAY EAST, SUITE 700, WEST TOWER  
TORONTO, ON CANADA M5A 0P8  
T +1 416 343 0400 • F +1 416 343 0401  
INFO@COREARCHITECTS.COM  
WWW.COREARCHITECTS.COM

FRAMGARD MATTAMY

MILTON WEST, ONTARIO



Drawn JA	Scale N.T.S
Checked BL	Date 2024-01-19

Title  
TITLE PAGE

Project No. 22-210	Drawing No. A000
-----------------------	---------------------



Bldg	# of floor	Surface Parking Area				GFA/Per floor				GFA/Total				RETAIL GFA				UNITS COUNT/total				TOTAL # OF UNITS				PROVIDED AMENITY				VEHICULAR PARKING				PARKING EFFICIENCY		BIKE PARKING	
		SF	SM	SF	SM	SF	SM	SF	SM	SF	SM	SF	SM	1B	1B+D	2B	2B+D	3B	SF	SM	SF	SM	RESIDENTIAL	RESIDENTIAL	RESIDENTIAL	RESIDENTIAL	RESIDENTIAL	RESIDENTIAL	RESIDENTIAL	RESIDENTIAL	RESIDENTIAL	RESIDENTIAL	RESIDENTIAL				
BUILDING 1	MECHANICAL FLOOR	1			0.0	0.0			0.0	0.0																											
	UPPER FLOORS (B1-L1)	7	10,888.3	1,011.1	30,054.8	3,005.4	76,183.0	7,077.6	21	42	35	7	105																								
	LOWER FLOORS (B2-L8)	6	12,220.4	1,220.4	12,220.4	1,220.4	72,722.3	6,756.1	18	60	4	18	102																								
	LEVEL GROUND	1	18,554.7	1,816.7	12,200.4	1,220.4	12,200.4	1,176.0	0	0	0	0	27																								
	LEVEL GROUND	1	20,523.9	1,907.3	20,523.9	1,907.3	20,523.9	1,907.3	437	20	0	0	0																								
	PARKING LEVEL P1	1	40,108.1	3,643.4	62,052.4	5,672.0	62,052.4	5,672.0																													
TOTAL A/G:	15	19,554.7	1,816.7	181,555.4	16,867.1	4,706.6	437.3	42	117	43	29	0	231	4,684.5	435.2	9,945.9	924.0	0	56																		
TOTAL B/G:	2			121,832.5	11,318.6			N/A	N/A	N/A	N/A	N/A	12.7%	16.0%	18.4%	12.0%	0.0%	1.9	4.0	1.16	0.34																

ZONING REQUIREMENTS	
<b>SITE AREA</b>	NORTH BLOCK: 17,597.8 SQ.M. / 188,452.4 SQ.FT. SOUTH BLOCK: 24,003.2 SQ.M. / 259,389.3 SQ.FT. TOTAL: 41,601.0 SQ.M. / 447,841.7 SQ.FT.
<b>SITE INFORMATION</b>	SURVEY BY ----- MIXED USE
<b>PROGRAM</b>	MIXED USE
<b>ZONING</b>	-----
<b>BUILDING HEIGHT</b>	<b>REQUIRED / PERMITTED</b> <b>PROPOSED</b> 15-STOREY BUILDING 1 - 15-STOREYS (+47.50m) + MECHANICAL BUILDING 2 - 12-STOREYS (+38.50m) + MECHANICAL BUILDING 3 - 10-STOREYS (+32.50m) + MECHANICAL BUILDING 4 - 13-STOREYS (+45.50m) + MECHANICAL BUILDING 5 - 15-STOREYS (+47.50m) + MECHANICAL BUILDING 6 - 12-STOREYS (+38.50m) + MECHANICAL BUILDING 7 - 14-STOREYS (+44.50m) + MECHANICAL BUILDING 8 - 11-STOREYS (+35.50m) + MECHANICAL
<b>MAX. DENSITY</b>	x3.0 x2.5
<b>LOADING</b>	NORTH BLOCK: - 1 LOADING SPOT (6.0 x 18.0 m) for GARBAGE PICK UP; - 4 LOADING SPOTS (4.0 x 8.0 m) for DELIVERY; SOUTH BLOCK: - 1 LOADING SPOT (6.0 x 18.0 m) for GARBAGE PICK UP; - 4 LOADING SPOTS (4.0 x 8.0 m) for DELIVERY;
<b>GROSS FLOOR AREA</b>	NORTH BLOCK: • RESIDENTIAL GFA (A/G) = 51,022.3 sqm / 549,199.3 sq ft • RETAIL GFA (A/G) = 474.6 sqm / 5,108.0 sq ft TOTAL (A/G) = 51,496.9 sqm / 554,307.3 sq ft SOUTH BLOCK: • RESIDENTIAL GFA (A/G) = 72,193.3 sqm / 777,082.2 sq ft • RETAIL GFA (A/G) = 454.5 sqm / 4,892.2 sq ft TOTAL (A/G): 72,647.8 sqm / 781,974.7 sq ft
<b>TOWER FLOOR PLATE</b>	MAXIMUM TOWER FLOOR PLATE ABOVE LEVEL 8: 1,000.0 m²
<b>PARKING</b>	RES. VEHICULAR PARKING: REQUIRED: 1 PARKING STALL PER UNIT = 1.571 UNITS X 1.0 = 1,571 PARKING STALLS PROVIDED: 1,917 PARKING SPACES • 1,571 LONG-TERM RESIDENTIAL NORTH BLOCK: 779 (FROM WHICH 21 ACCESSIBLE) SOUTH BLOCK: 792 (FROM WHICH 37 ACCESSIBLE) • 346 SHORT-TERM PARKING NORTH BLOCK: 172 (FROM WHICH 3 ACCESSIBLE) SOUTH BLOCK: 174 (FROM WHICH 3 ACCESSIBLE)
<b>NON-RESIDENTIAL PARKING</b>	REQUIRED: 0.22 PARKING STALL PER UNIT = 1,571 UNITS X 0.22 = 346 VISITOR PARKING STALLS PROVIDED: • 820 LONG-TERM RESIDENTS NORTH BLOCK: 389 BIKE STALLS IN STORAGE LOCKERS SOUTH BLOCK: 422 BIKE STALLS IN STORAGE LOCKERS • 82 SHORT-TERM NORTH BLOCK: 41 SHORT-TERM BIKE STALLS SOUTH BLOCK: 41 SHORT-TERM BIKE STALLS
<b>RESIDENT BIKE PARKING</b>	RESIDENTIAL BIKE SPACES = 1,571 UNITS X 0.50 = 786 BIKE STALLS NON-RES BIKE PARKING = 1,571 UNITS X 0.05 = 79 BIKE STALLS PROVIDED: • 902 BIKE STALLS NORTH BLOCK: 389 BIKE STALLS IN STORAGE LOCKERS SOUTH BLOCK: 422 BIKE STALLS IN STORAGE LOCKERS • 82 SHORT-TERM NORTH BLOCK: 41 SHORT-TERM BIKE STALLS SOUTH BLOCK: 41 SHORT-TERM BIKE STALLS
<b>INTERIOR AMENITY SPACE</b>	REQUIRED: 1 sqm per UNIT = 1 x 1,571 = 1,571 sqm PROVIDED: 6,284.0 SM (4.0 SM / UNIT) NORTH BLOCK: 3,116.0 SM SOUTH BLOCK: 3,168.0 SM
<b>EXTERIOR AMENITY SPACE</b>	REQUIRED: 4 sqm per UNIT = 4 x 1,571 = 6,284 sqm PROVIDED: 6,284.0 SM (4.0 SM / UNIT) NORTH BLOCK: 3,116.0 SM SOUTH BLOCK: 3,168.0 SM
<b>UNIT COUNT</b>	STUDIO (<45sqm) 1 BEDROOM + DEN 2 BEDROOM + DEN 3 BEDROOM + DEN NORTH BLOCK: 0 UNITS 122 UNITS 463 UNITS 132 UNITS 42 UNITS 0 UNITS 779 UNITS SOUTH BLOCK: 0 UNITS 121 UNITS 467 UNITS 122 UNITS 82 UNITS 0 UNITS 792 UNITS TOTAL FOR SOUTH & NORTH BLOCK: 0 UNITS 243 UNITS 930 UNITS 254 UNITS 124 UNITS 0 UNITS 1,571 UNITS TOTAL # OF UNITS: 1,571 RESIDENTIAL UNITS

BUILDING	TOTAL A/G	TOTAL B/G	15%	16.5%	17.2%	18.5%	19.0%	20%	22%	25%	30%	40%	50%	60%	70%	80%	90%	100%
1	19,554.7	1,816.7	181,555.4	16,867.1	4,706.6	437.3	42	117	43	29	0	231	4,684.5	435.2	9,945.9	924.0	0	56
2	54,330.2	5,047.4	603,638.8	56,079.9	4,706.6	437.3	121	467	122	82	0	792	6,616.1	806.0	34,100.0	3,168.0	0	174

OVERALL STATS INCLUDING BUILDING 8

<b>SOUTH SITE (BUILDINGS 1, 2, 3 &amp; 4)</b>	TOTAL A/G	TOTAL B/G	15.3%	16.0%	16.5%	18.0%	18.5%	19.0%	20.0%	22%	25%	30%	40%	50%	60%	70%	80%	90%
	54,330.2	5,047.4	603,638.8	56,079.9	4,706.6	437.3	121	467	122	82	0	792	6,616.1	806.0	34,100.0	3,168.0	0	174
<b>NORTH SITE (BUILDINGS 5, 6, 7 &amp; 8)</b>	TOTAL A/G	TOTAL B/G	15.7%	16.2%	16.9%	18.4%	18.9%	19.4%	20.0%	22%	25%	30%	40%	50%	60%	70%	80%	90%
	46,653.4	4,334.2	593,491.1	55,137.1	5,195.6	482.7	122	483	132	42	0	779	8,796.9	817.3	33,540.3	3,116.0	0	172
<b>OVERALL NORTH + SOUTH SITE</b>	TOTAL A/G	TOTAL B/G	15.5%	16.1%	16.7%	18.2%	18.7%	19.2%	20.0%	22%	25%	30%	40%	50%	60%	70%	80%	90%
	100,983.6	9,381.7	1,197,129.9	111,217.0	9,902.3	920.0	243	950	254	124	0	1,571	15,413.1	1,623.3	67,640.4	6,284.0	0	346

STATS SUMMARY

STATS SUMMARY	1	2	3	4	5	6	7	8	9	10	11	12	13	14	15	16	17	18
TOTAL A/G	11	0.0	0.0	114,247.6	10,614.0	0.0	0.0	144	1,550.0	144.0	6,200.0	576.0	0	32	440.9	41.0	72	8
TOTAL B/G	2			63,484.9	5,897.9				1.0	4.0	1.00	0.22						

ARCHITECTURAL DRAWINGS LIST	
<b>SCHEDULES</b>	PLANS NORTH BLOCK A200 COVER PAGE A201 DRAWING LIST & STATISTICS A202 CONTEXT PLAN & 3D CONCEPT PLAN A203 SURVEY PLAN A204 PHASING PLAN A205 NODE DEVELOPMENT PLAN
<b>OVERALL PLANS</b>	PLANS SOUTH BLOCK A100 SITE PLAN A101 LEVEL P2 A102 LEVEL P1 A103 LEVEL GROUND A104 LEVEL 02 A105 LEVEL LOWER PODIUM A106 LEVEL UPPER PODIUM A107 LEVEL MECHANICAL PH A108 LEVEL ROOF
<b>PLANS NORTH BLOCK</b>	MASSING / SECTIONS A200 TITLE PAGE A201 SITE PLAN A202 CONCEPTUAL DRAFT PLAN FOR HOLD-OUT PROPERTY A203 LEVEL P2 A204 LEVEL P1 A205 LEVEL GROUND A206 LEVEL 02
<b>PLANS SOUTH BLOCK</b>	MASSING / SECTIONS A250 TITLE PAGE A251 SITE PLAN A252 LEVEL P2 A253 LEVEL P1 A254 LEVEL GROUND A255 LEVEL 02 A256 LEVEL LOWER PODIUM A257 LEVEL UPPER PODIUM A258 LEVEL MECHANICAL PH A259 LEVEL ROOF
<b>PLANS NORTH BLOCK</b>	MASSING / SECTIONS A401-A408 ELEVATIONS A410-A415 SECTION A500-A501 SHADOW STUDY

DRAWINGS LIST

DRAWING NO.	TITLE	DRAWING NO.	TITLE
A401-A408	ELEVATIONS	A410-A415	SECTION
A500-A501	SHADOW STUDY		

BUILDING STATISTICS

BUILDING STATISTICS	1	2	3	4	5	6	7	8	9	10	11	12	13	14	15	16	17	18
TOTAL A/G	11	0.0	0.0	114,247.6	10,614.0	0.0	0.0	144	1,550.0	144.0	6,200.0	576.0	0	32	440.9	41.0	72	8
TOTAL B/G	2			63,484.9	5,897.9				1.0	4.0	1.00	0.22						

02. ISSUED FOR ZBA 19 JANUARY 2024  
01. ISSUED FOR ZBA 28 JULY 2023

No. / Revisions / Date

"ALL DRAWINGS, SPECIFICATIONS AND RELATED DOCUMENTS ARE THE COPYRIGHT PROPERTY OF THE ARCHITECT AND MUST BE RETURNED UPON REQUEST. REPRODUCTION OF DRAWINGS, SPECIFICATIONS AND RELATED DOCUMENTS IN PART OR WHOLE IS FORBIDDEN WITHOUT THE ARCHITECT'S WRITTEN PERMISSION."

CONTRACTOR MUST CHECK AND VERIFY ALL DIMENSIONS ON THE JOB.


**COREARCHITECTS**  
130 QUEENS QUAY EAST, SUITE 700, WEST TOWER  
TORONTO, ON CANADA M5A 0P6  
T +1 416 343 0400 • F +1 416 343 0401  
INFO@COREARCHITECTS.COM  
WWW.COREARCHITECTS.COM

**FRAMGARD MATTAMY**  
MILTON WEST, ONTARIO


Drawn: JA Scale: NTS  
Checked: BL Date: 2024-01-19  
Title: STATISTICS

Project No. 22-210 Drawing No. A001



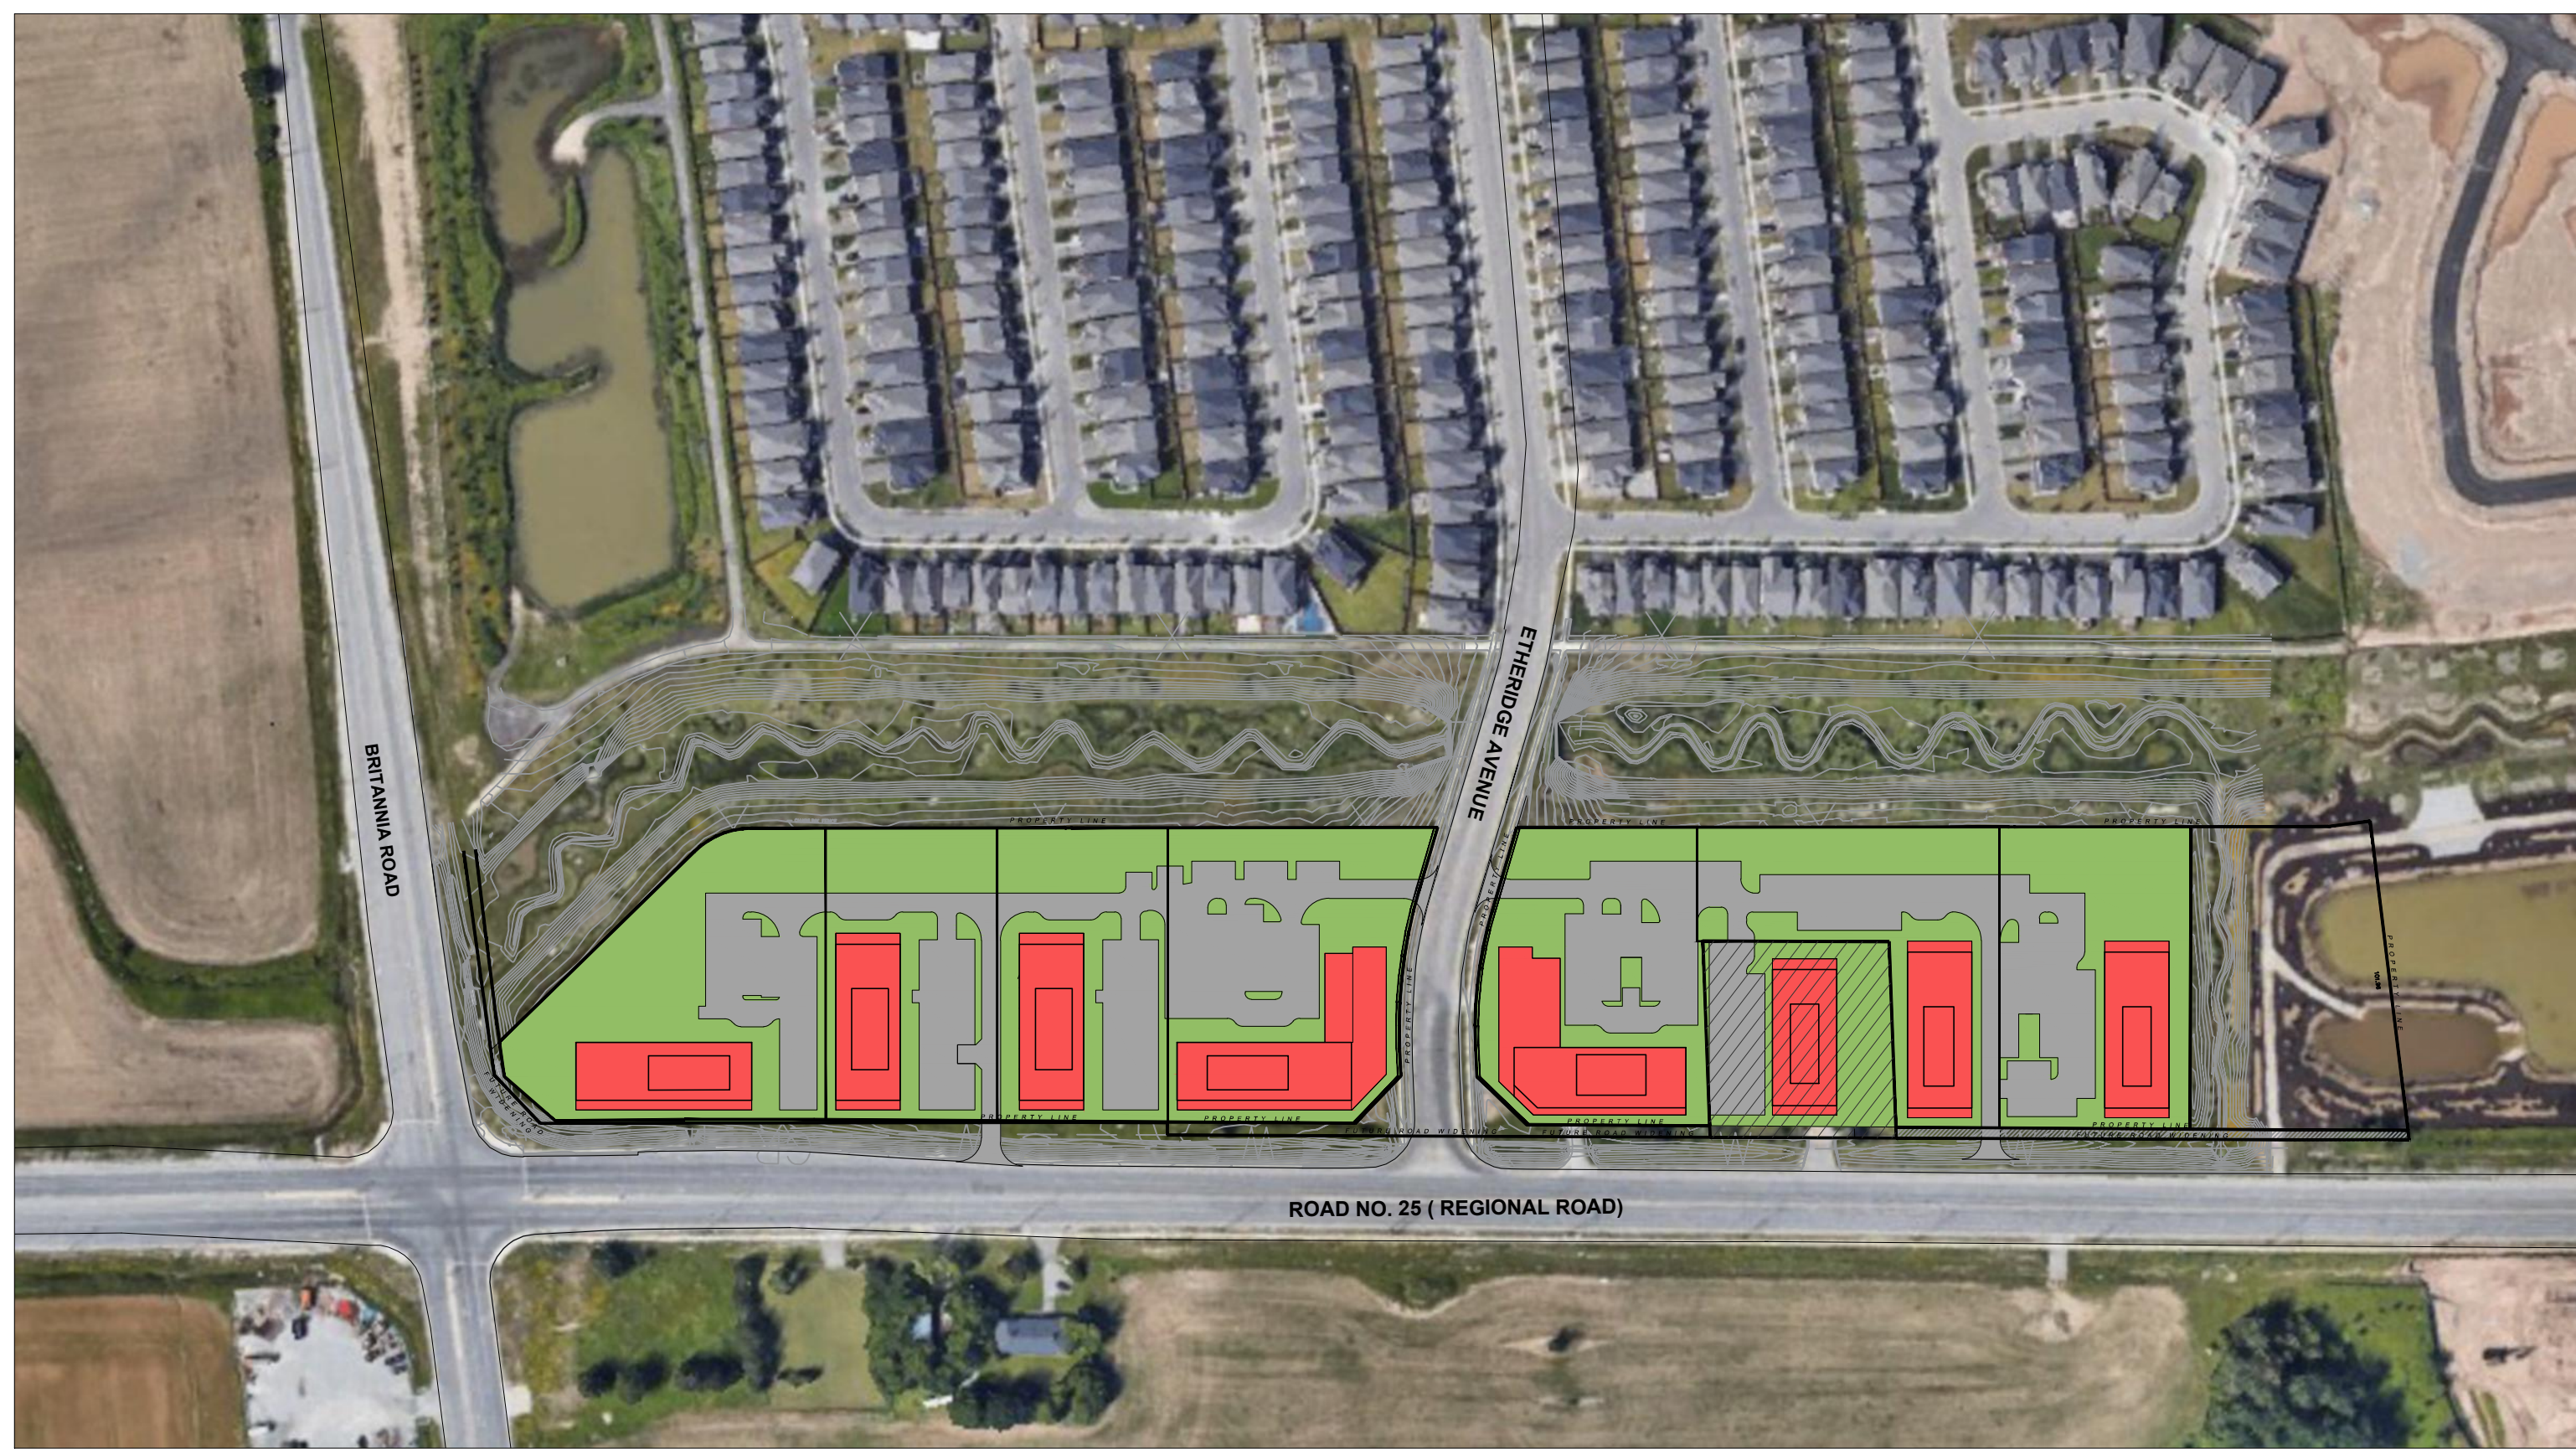

1 CONTEXT PLAN  
A002 1:2000

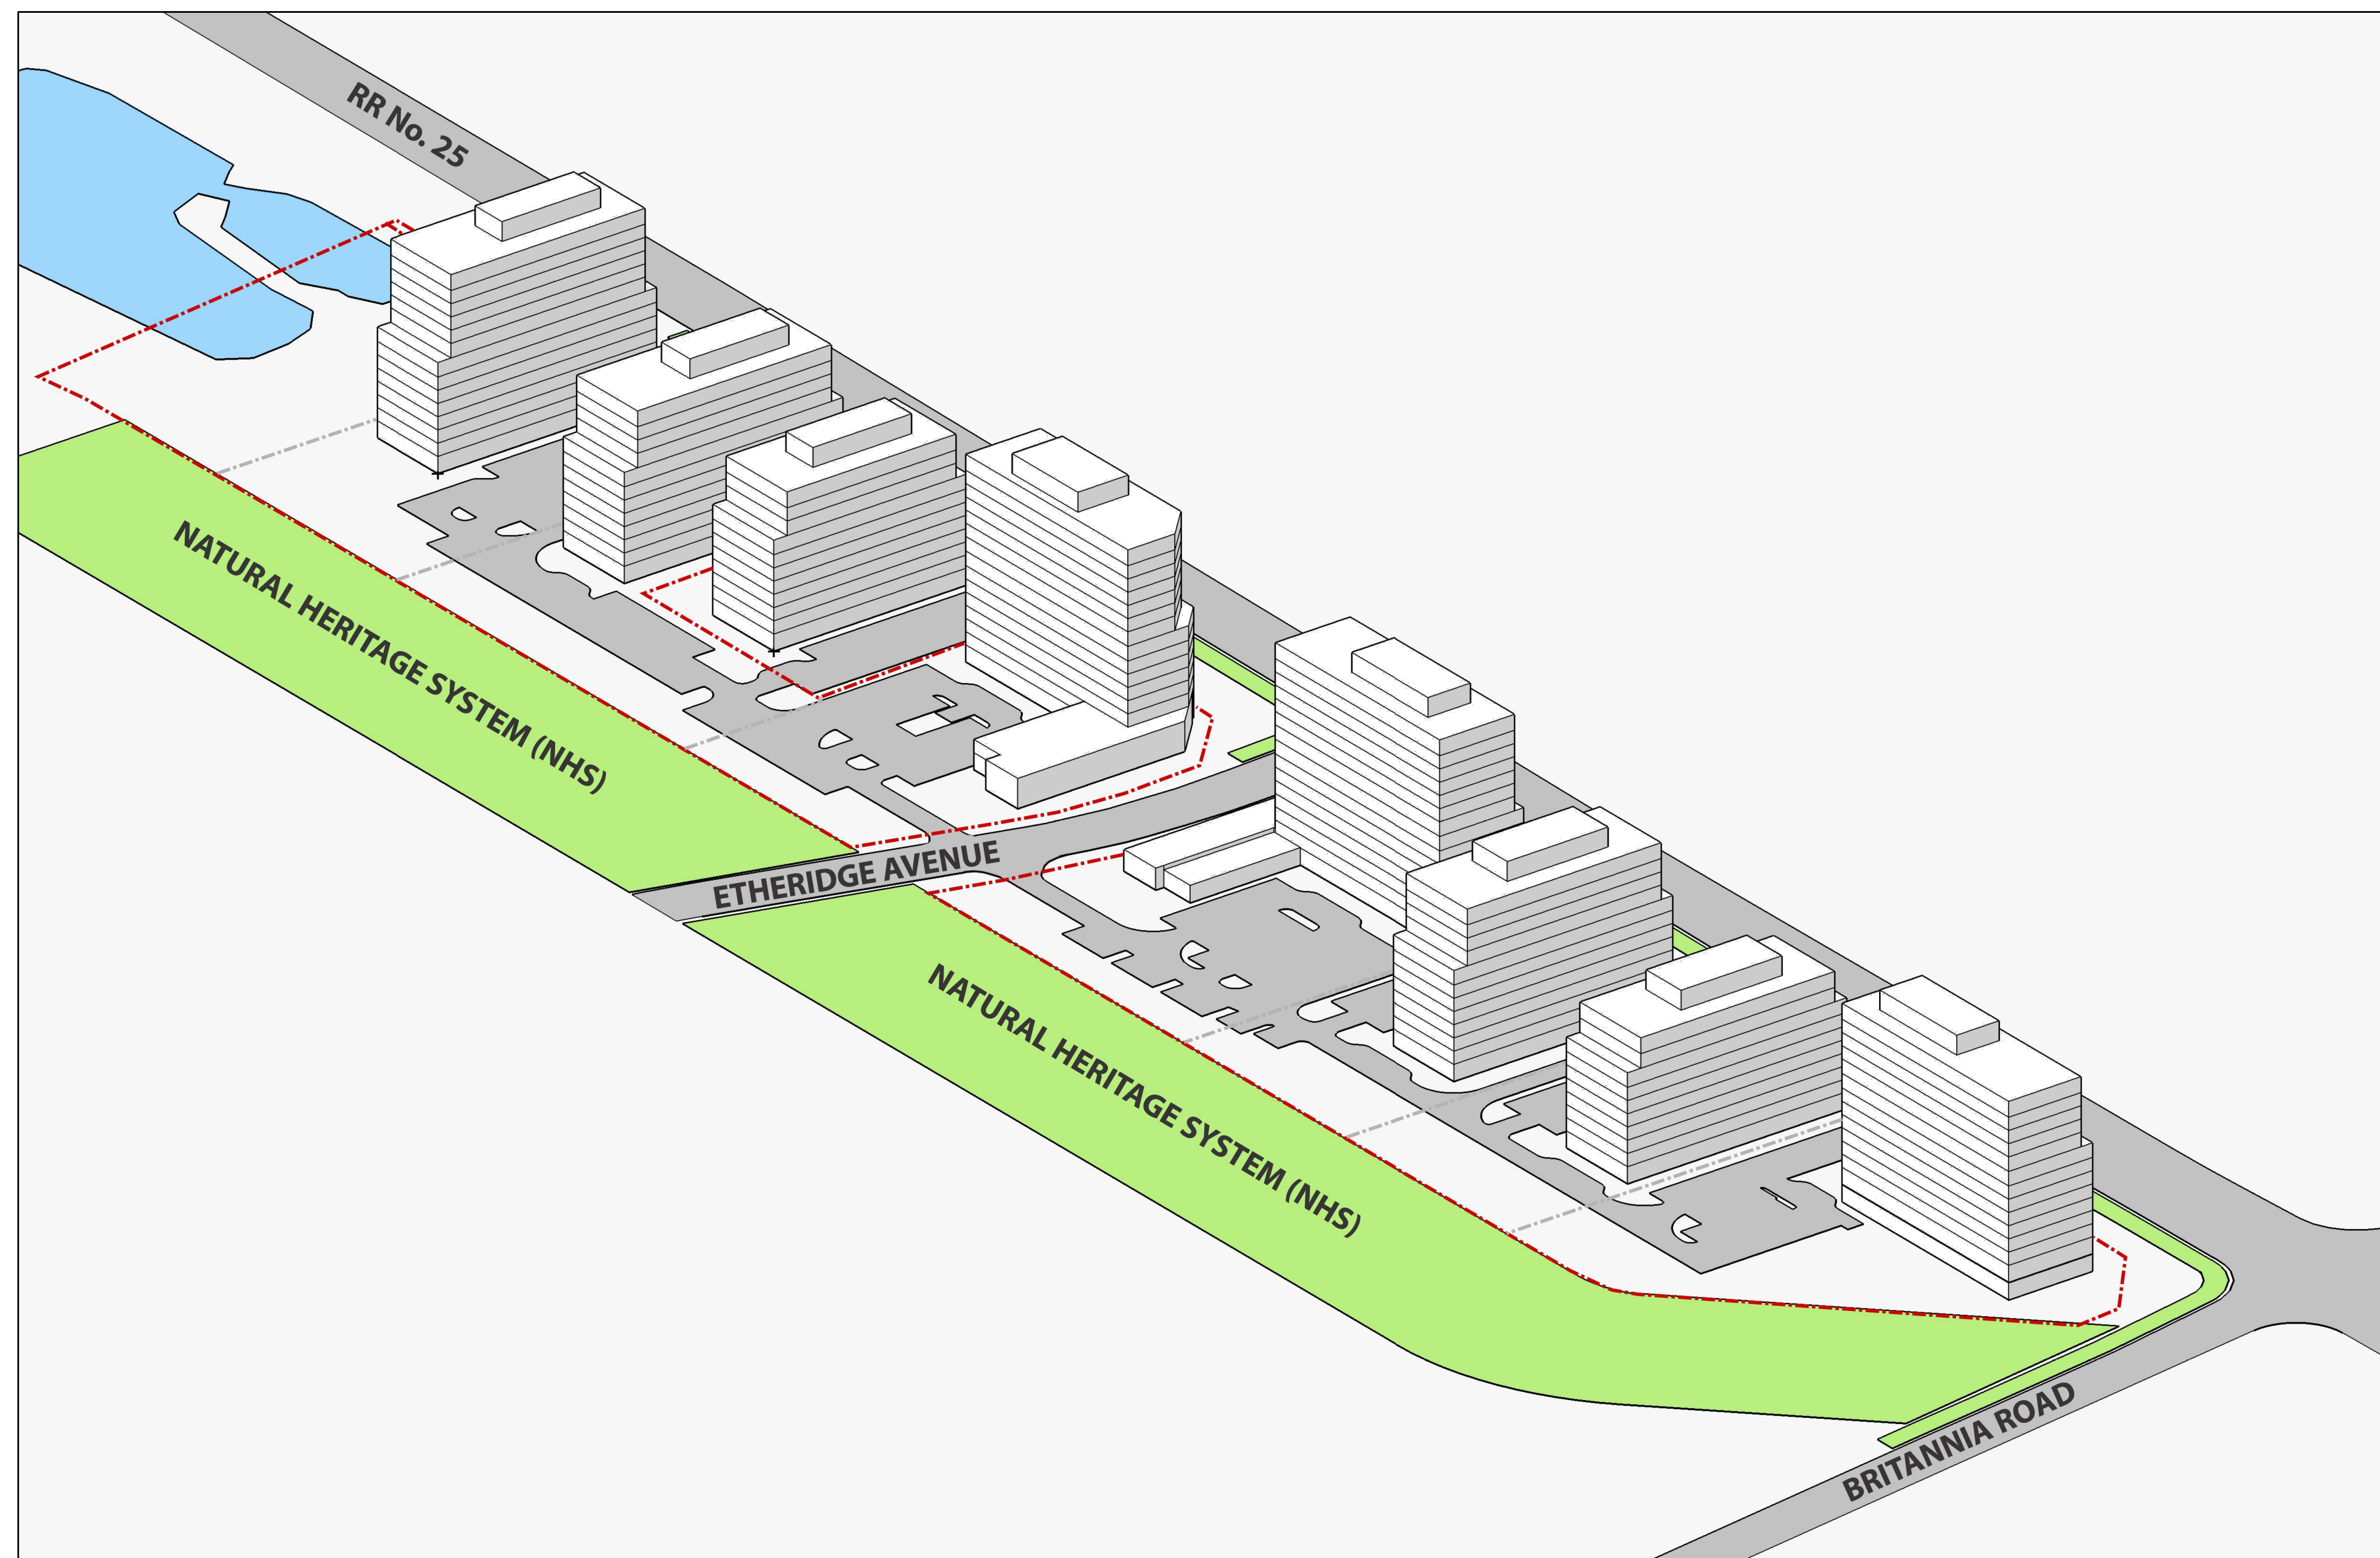



2 3D CONCEPT PLAN  
A002 REF.

02. ISSUED FOR ZBA	19 JANUARY 2024
01. ISSUED FOR ZBA	28 JULY 2023
No. Revisions	Date
*ALL DRAWINGS, SPECIFICATIONS AND RELATED DOCUMENTS ARE THE COPYRIGHT PROPERTY OF THE ARCHITECT AND MUST BE RETURNED UPON REQUEST. REPRODUCTION OF DRAWINGS, SPECIFICATIONS AND RELATED DOCUMENTS IN PART OR WHOLE IS FORBIDDEN WITHOUT THE ARCHITECT'S WRITTEN PERMISSION.*	
CONTRACTOR MUST CHECK AND VERIFY ALL DIMENSIONS ON THE JOB.	
<b>COREARCHITECTS</b> 130 QUEENS QUAY EAST, SUITE 700, WEST TOWER TORONTO, ON CANADA M5A 0P8 T +1 416 343 0400 • F +1 416 343 0401 INFO@COREARCHITECTS.COM WWW.COREARCHITECTS.COM	

FRAMGARD MATTAMY  
MILTON WEST, ONTARIO

PN	Scale
JA	N.T.S.
Checked BL	Date 2024-01-19
Title CONTEXT PLAN 3D CONCEPT PLAN	
Project No. 22-210	Drawing No. A002




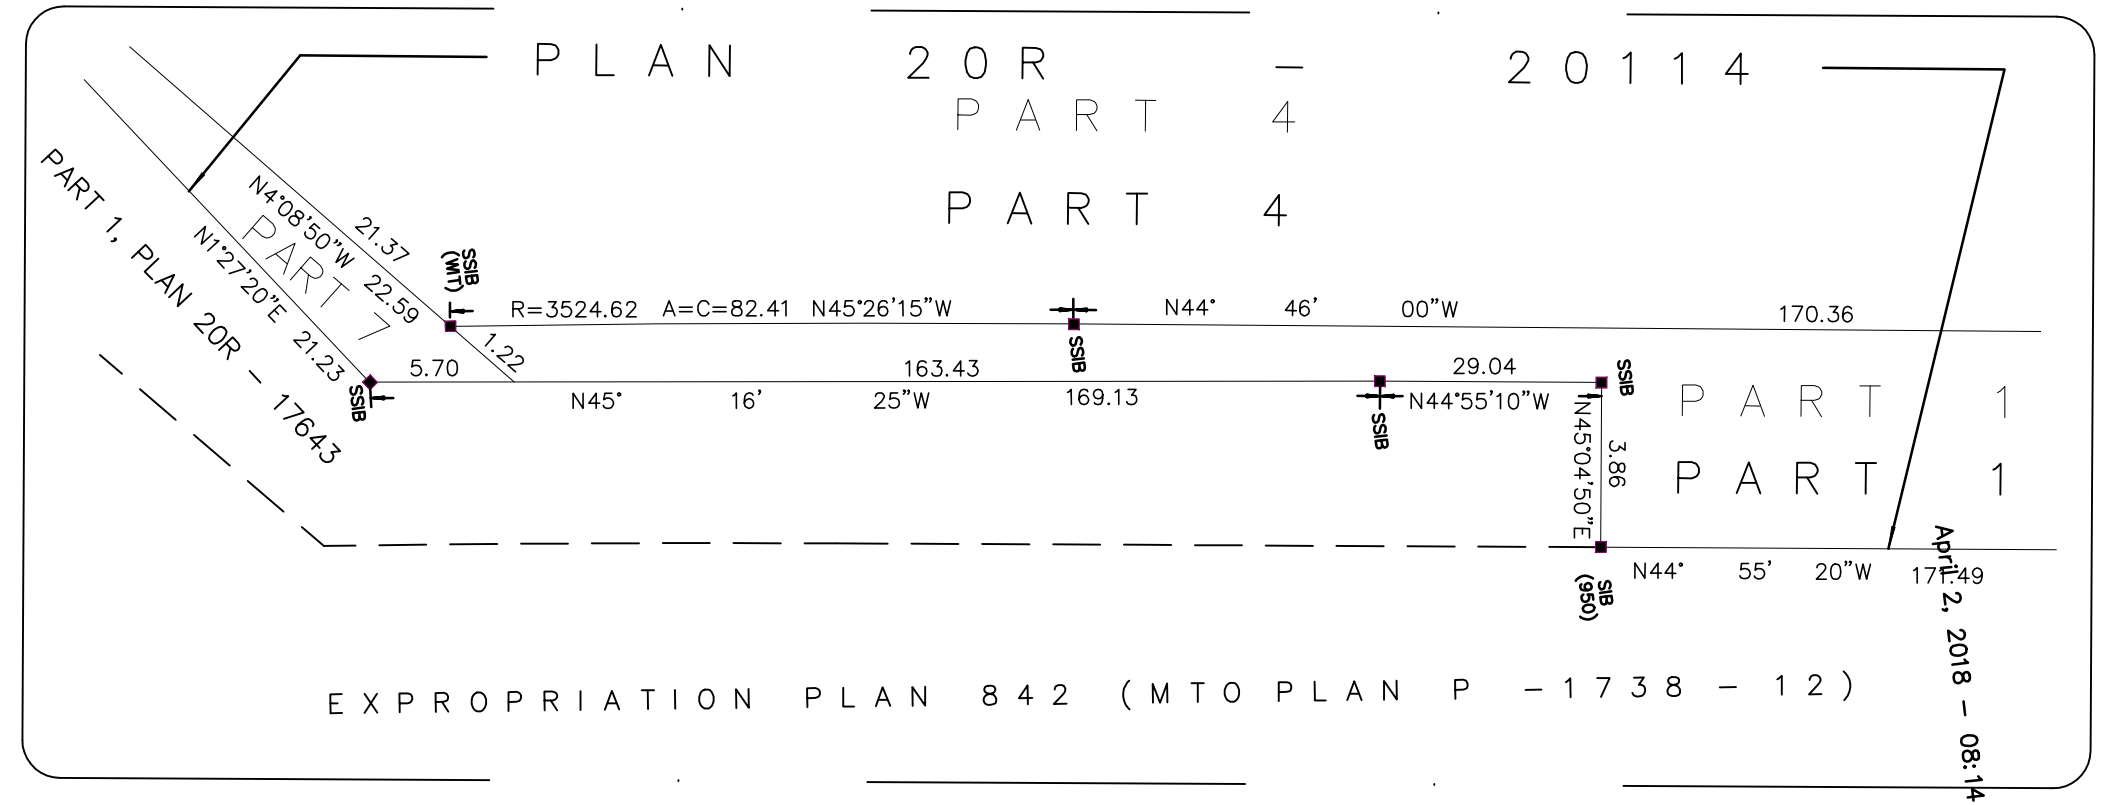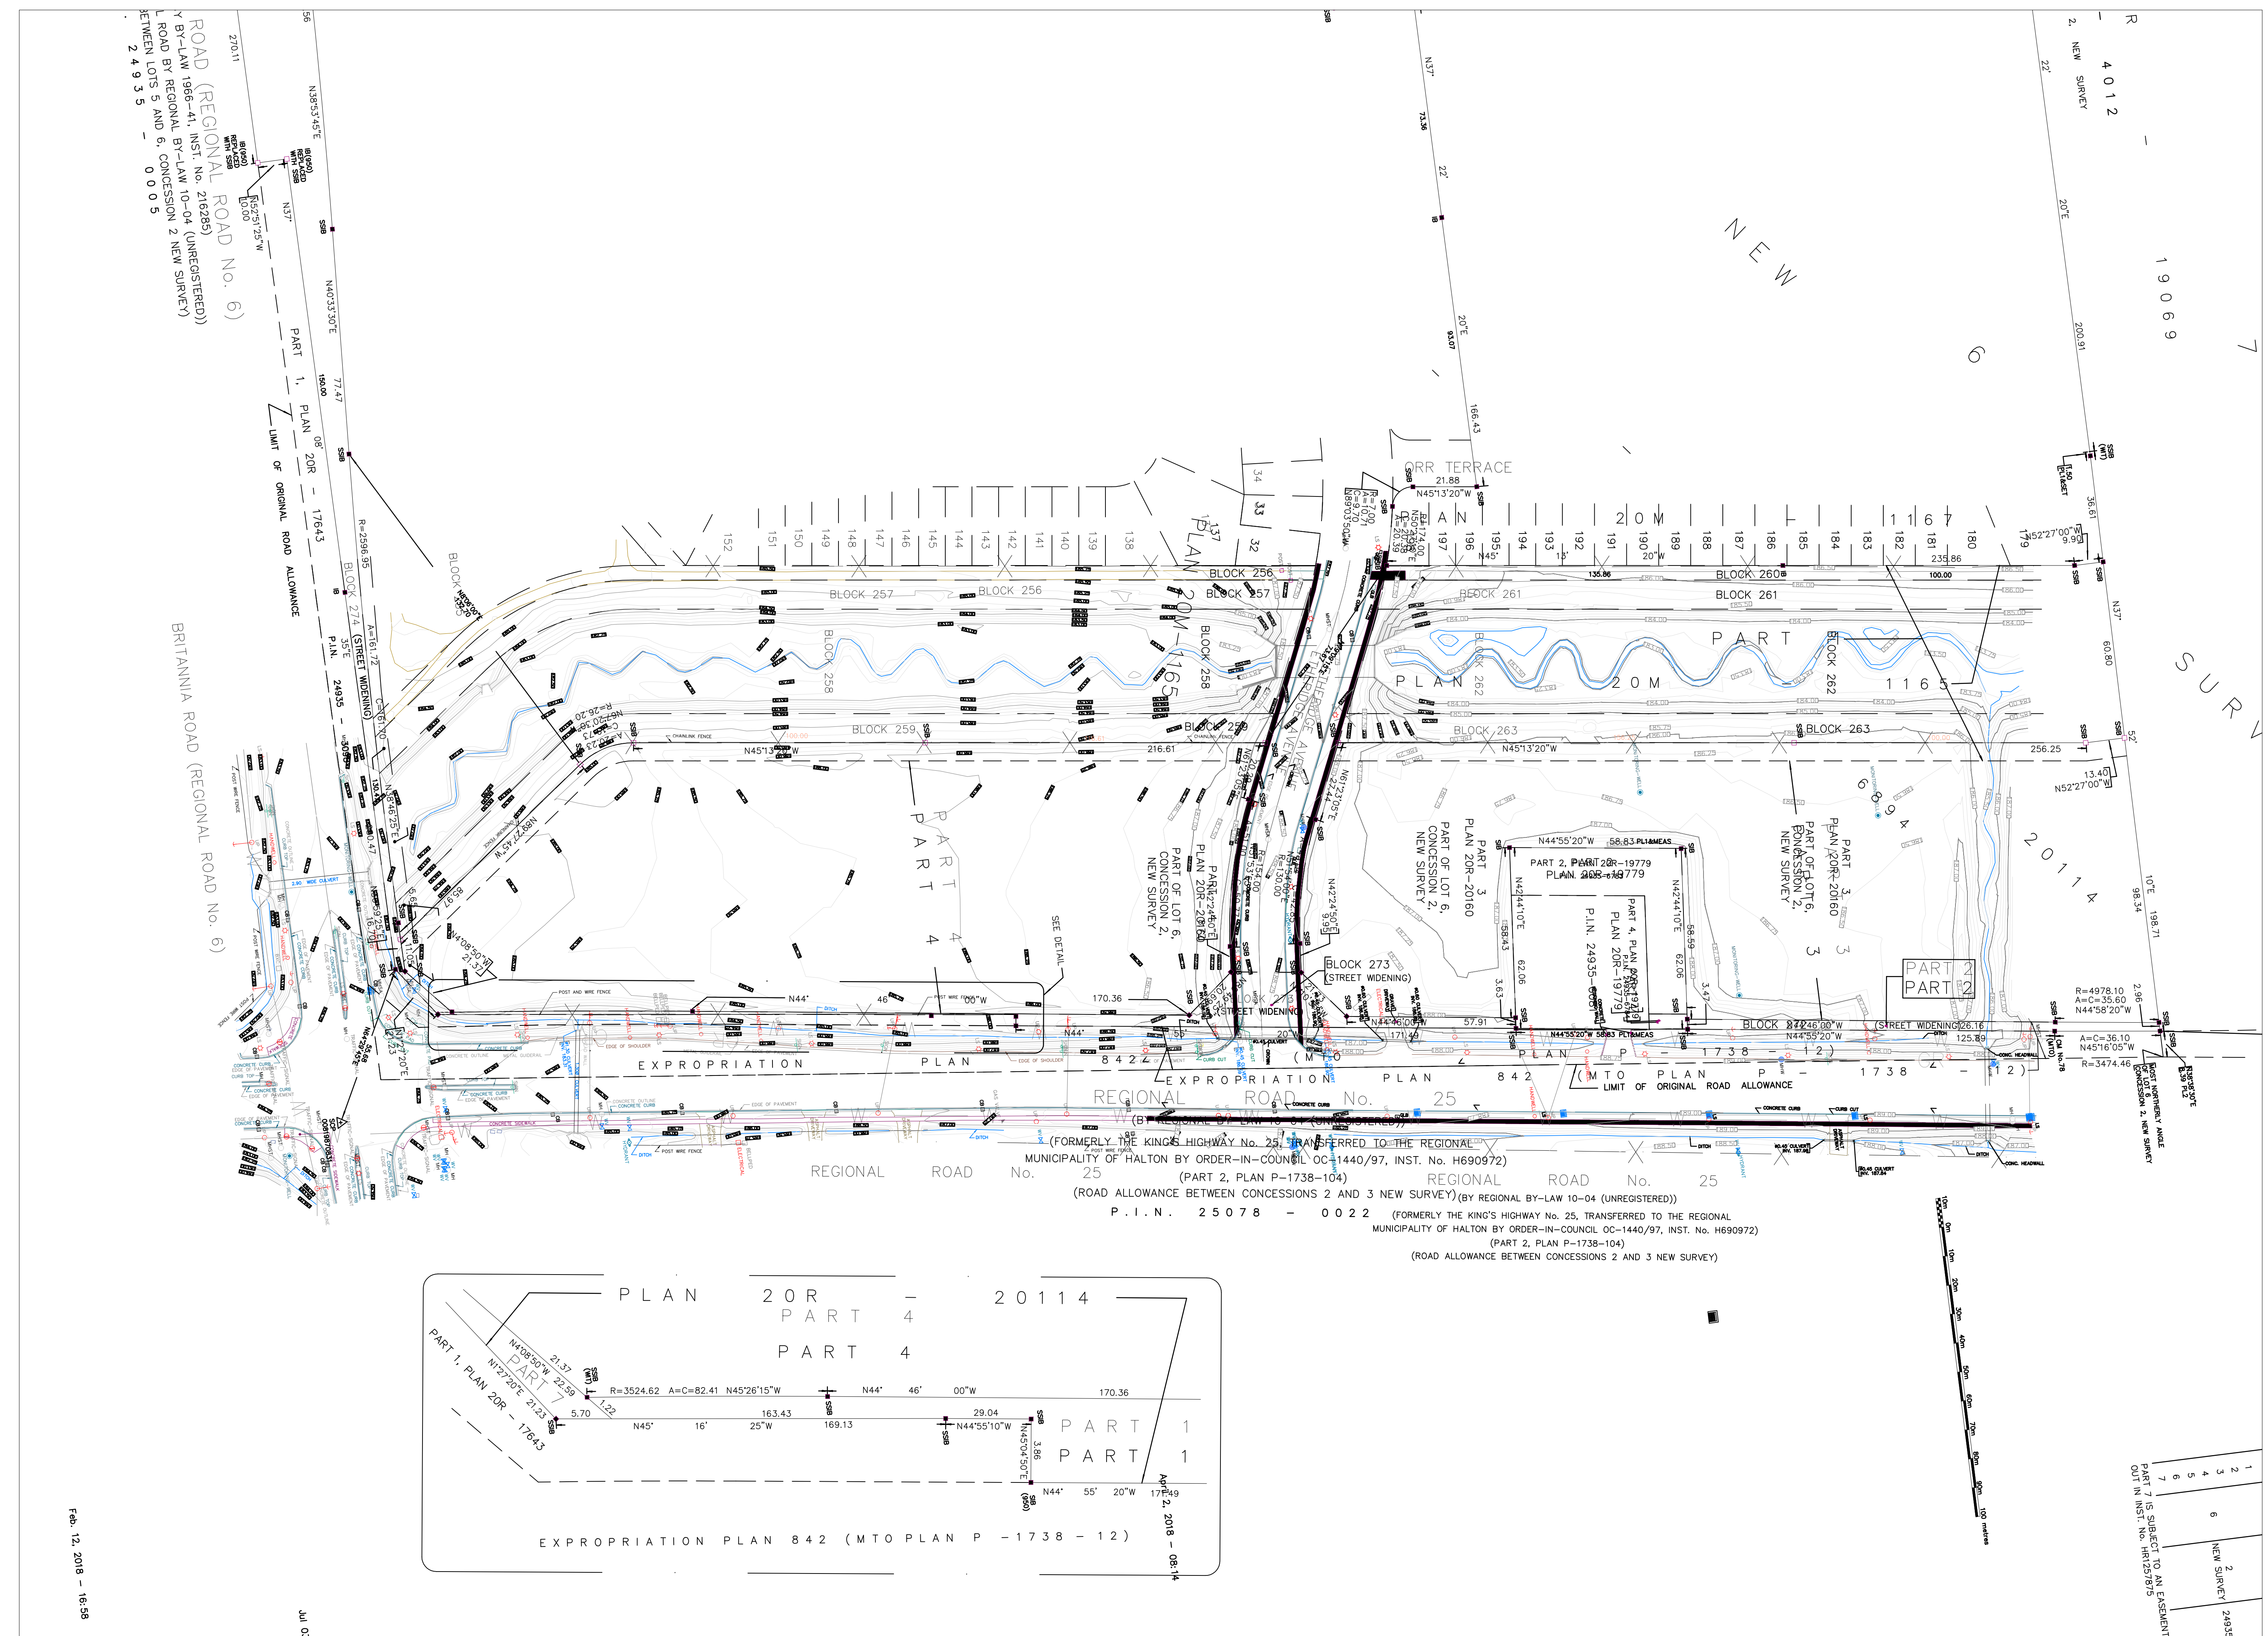

02. ISSUED FOR ZBA	19 JANUARY 2024
01. ISSUED FOR ZBA	28 JULY 2023
No. Revisions	Date
*ALL DRAWINGS, SPECIFICATIONS AND RELATED DOCUMENTS ARE THE COPYRIGHT PROPERTY OF THE ARCHITECT AND MUST BE RETURNED UPON REQUEST. REPRODUCTION OF DRAWINGS, SPECIFICATIONS AND RELATED DOCUMENTS IN PART OR WHOLE IS FORBIDDEN WITHOUT THE ARCHITECT'S WRITTEN PERMISSION.*	
CONTRACTOR MUST CHECK AND VERIFY ALL DIMENSIONS ON THE JOB.	
<b>COREARCHITECTS</b>	
130 QUEENS QUAY EAST, SUITE 700, WEST TOWER	
TORONTO, ON CANADA M5A 0P8	
T +1 416 343 0400 • F +1 416 343 0401	
INFO@COREARCHITECTS.COM	
WWW.COREARCHITECTS.COM	

FRAMGARD MATTAMY

MILTON WEST, ONTARIO

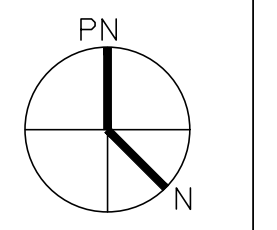

Drawn JA	Scale 1:1000
Checked BL	Date 2024-01-19
Title Survey plan	

- 1
  - 2
  - 3
  - 4
  - 5
  - 6
  - 7
- PART 7 IS SUBJECT TO AN EASEMENT OUT IN INST. NO. H1257875




BRITANNIA ROAD

ETHERIDGE AVENUE

NATURAL HERITAGE SYSTEM (NHS)

NATURAL HERITAGE SYSTEM (NHS)

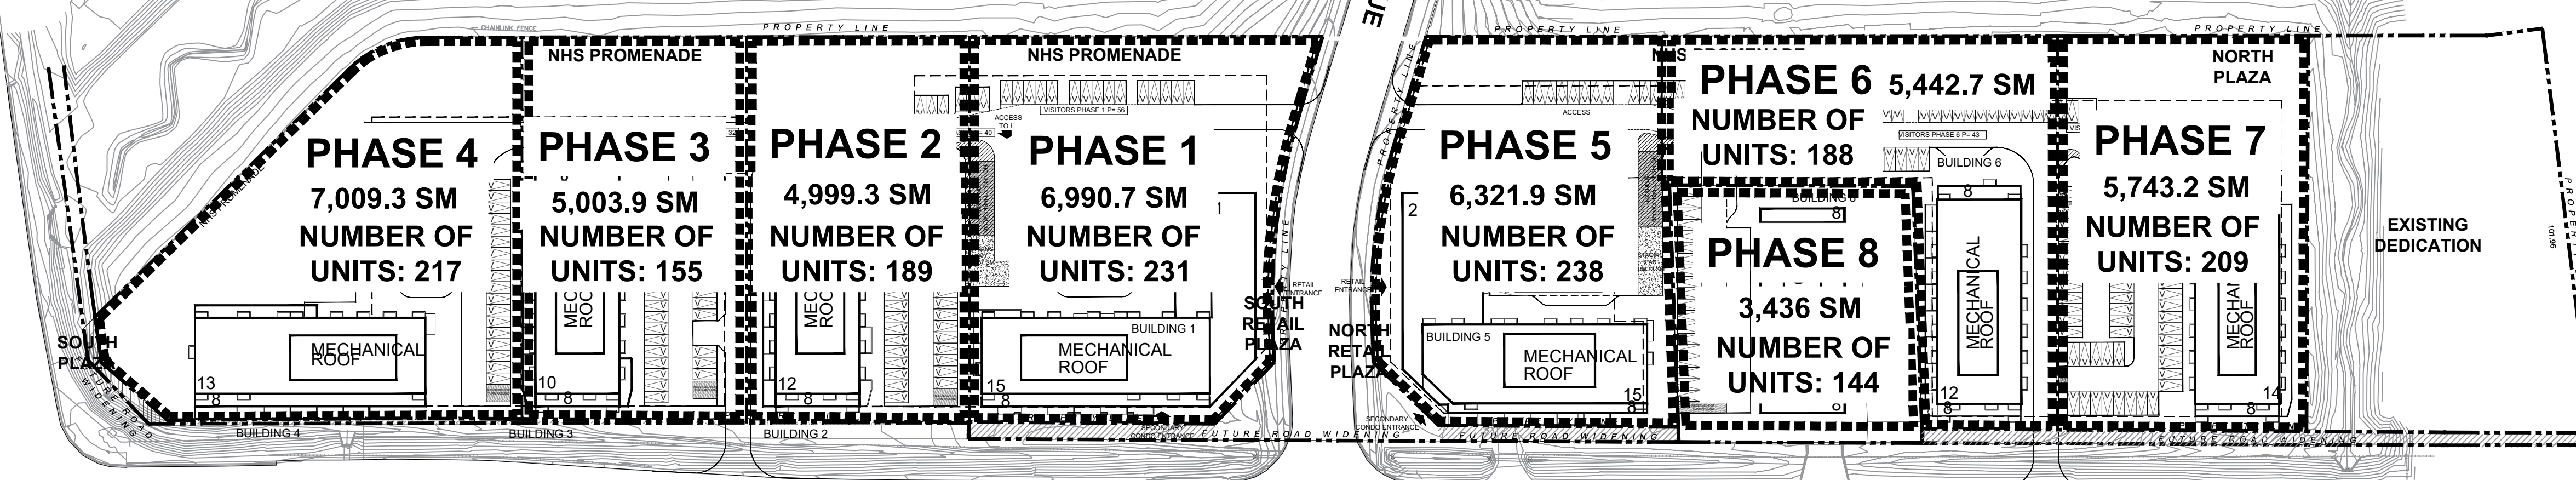

ROAD NO. 25 ( REGIONAL ROAD)

ROAD NO. 25 ( REGIONAL ROAD)


EXISTING DEDICATION

02. ISSUED FOR ZBA	15 JANUARY 2024
01. ISSUED FOR ZBA	28 JULY 2023
No. Revisions	Date
*ALL DRAWINGS, SPECIFICATIONS AND RELATED DOCUMENTS ARE THE COPYRIGHT PROPERTY OF THE ARCHITECT AND MUST BE RETURNED UPON REQUEST. REPRODUCTION OF DRAWINGS, SPECIFICATIONS AND RELATED DOCUMENTS IN PART OR WHOLE IS FORBIDDEN WITHOUT THE ARCHITECT'S WRITTEN PERMISSION.*	
CONTRACTOR MUST CHECK AND VERIFY ALL DIMENSIONS ON THE JOB.	

**COREARCHITECTS**  
 130 QUEENS QUAY EAST, SUITE 700, WEST TOWER  
 TORONTO, ON CANADA M5A 0P6  
 T +1 416 343 0400 • F +1 416 343 0401  
 INFO@COREARCHITECTS.COM  
 WWW.COREARCHITECTS.COM

FRAMGARD MATTAMY

MILTON WEST, ONTARIO

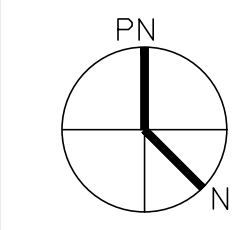

Drawn JA	Scale 1:1000
Checked BL	Date 2024-01-19

Title  
PHASING PLAN






02. ISSUED FOR ZBA	19 JANUARY 2024
01. ISSUED FOR ZBA	28 JULY 2023
No. Revisions	Date
*ALL DRAWINGS, SPECIFICATIONS AND RELATED DOCUMENTS ARE THE COPYRIGHT PROPERTY OF THE ARCHITECT AND MUST BE RETURNED UPON REQUEST. REPRODUCTION OF DRAWINGS, SPECIFICATIONS AND RELATED DOCUMENTS IN PART OR WHOLE IS FORBIDDEN WITHOUT THE ARCHITECT'S WRITTEN PERMISSION.*	
CONTRACTOR MUST CHECK AND VERIFY ALL DIMENSIONS ON THE JOB.	

**COREARCHITECTS**  
 190 QUEENS QUAY EAST, SUITE 700, WEST TOWER  
 TORONTO, ON CANADA M5A 0P6  
 T +1 416 343 0400 • F +1 416 343 0401  
 INFO@COREARCHITECTS.COM  
 WWW.COREARCHITECTS.COM

FRAMGARD MATTAMY  
 MILTON WEST, ONTARIO

PN	
Drawn JA	Scale 1:1000
Checked BL	Date 2024-01-19
Title NODE DEVELOPMENT PLAN	
Project No. 22-210	Drawing No. A005



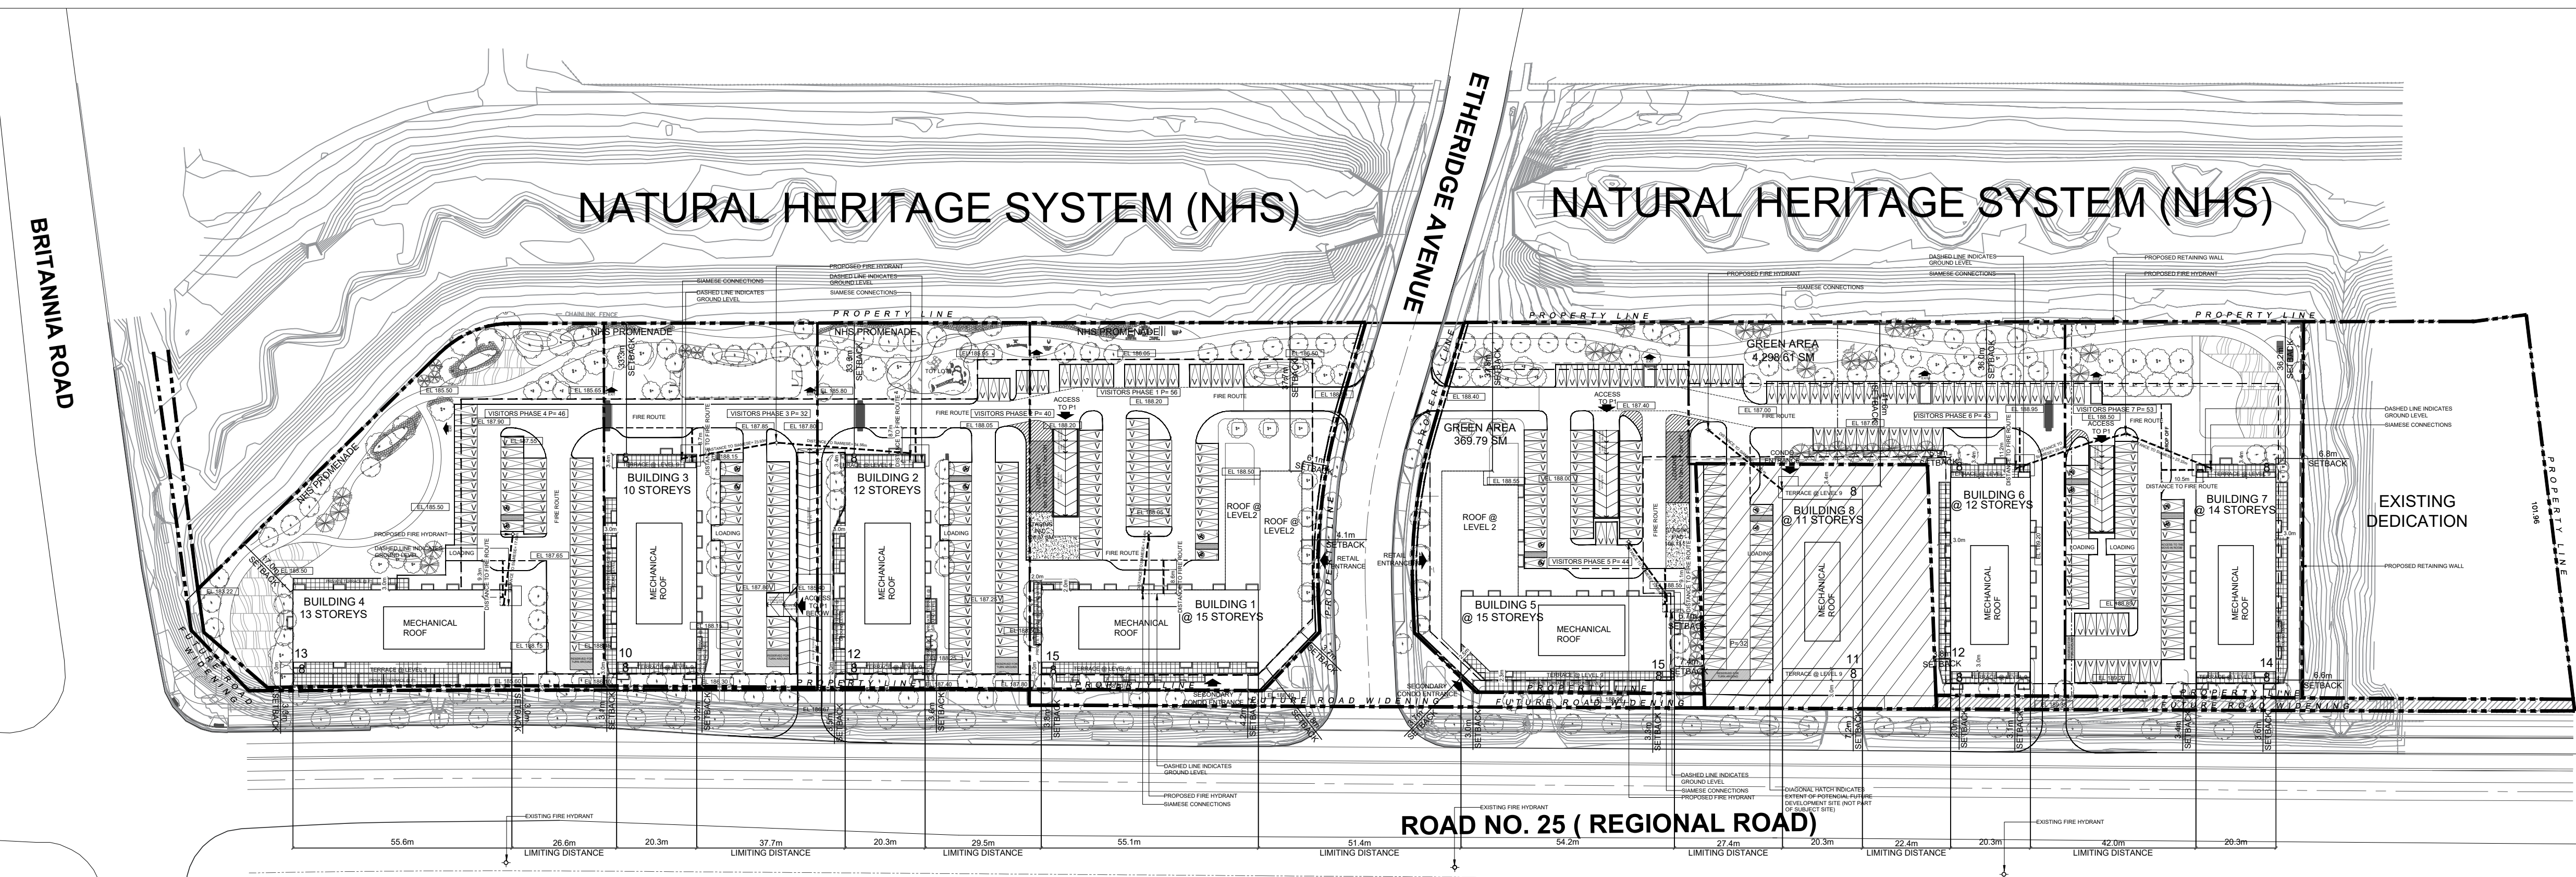

02.	ISSUED FOR ZBA	15 JANUARY 2024
01.	ISSUED FOR ZBA	28 JULY 2023
No.	Revisions	Date
*ALL DRAWINGS, SPECIFICATIONS AND RELATED DOCUMENTS ARE THE COPYRIGHT PROPERTY OF THE ARCHITECT AND MUST BE RETURNED UPON REQUEST. REPRODUCTION OF DRAWINGS, SPECIFICATIONS AND RELATED DOCUMENTS IN PART OR WHOLE IS FORBIDDEN WITHOUT THE ARCHITECT'S WRITTEN PERMISSION.*		
CONTRACTOR MUST CHECK AND VERIFY ALL DIMENSIONS ON THE JOB.		

**COREARCHITECTS**  
 130 QUEENS QUAY EAST, SUITE 700, WEST TOWER  
 TORONTO, ON CANADA M5A 0P6  
 T +1 416 343 0400 • F +1 416 343 0401  
 INFO@COREARCHITECTS.COM  
 WWW.COREARCHITECTS.COM

FRAMGARD MATTAMY

MILTON WEST, ONTARIO




Drawn JA	Scale 1:1000
Checked BL	Date 2024-01-19

Title  
OVERALL SITE PLAN

Project No.  
22-210

Drawing No.  
**A100**



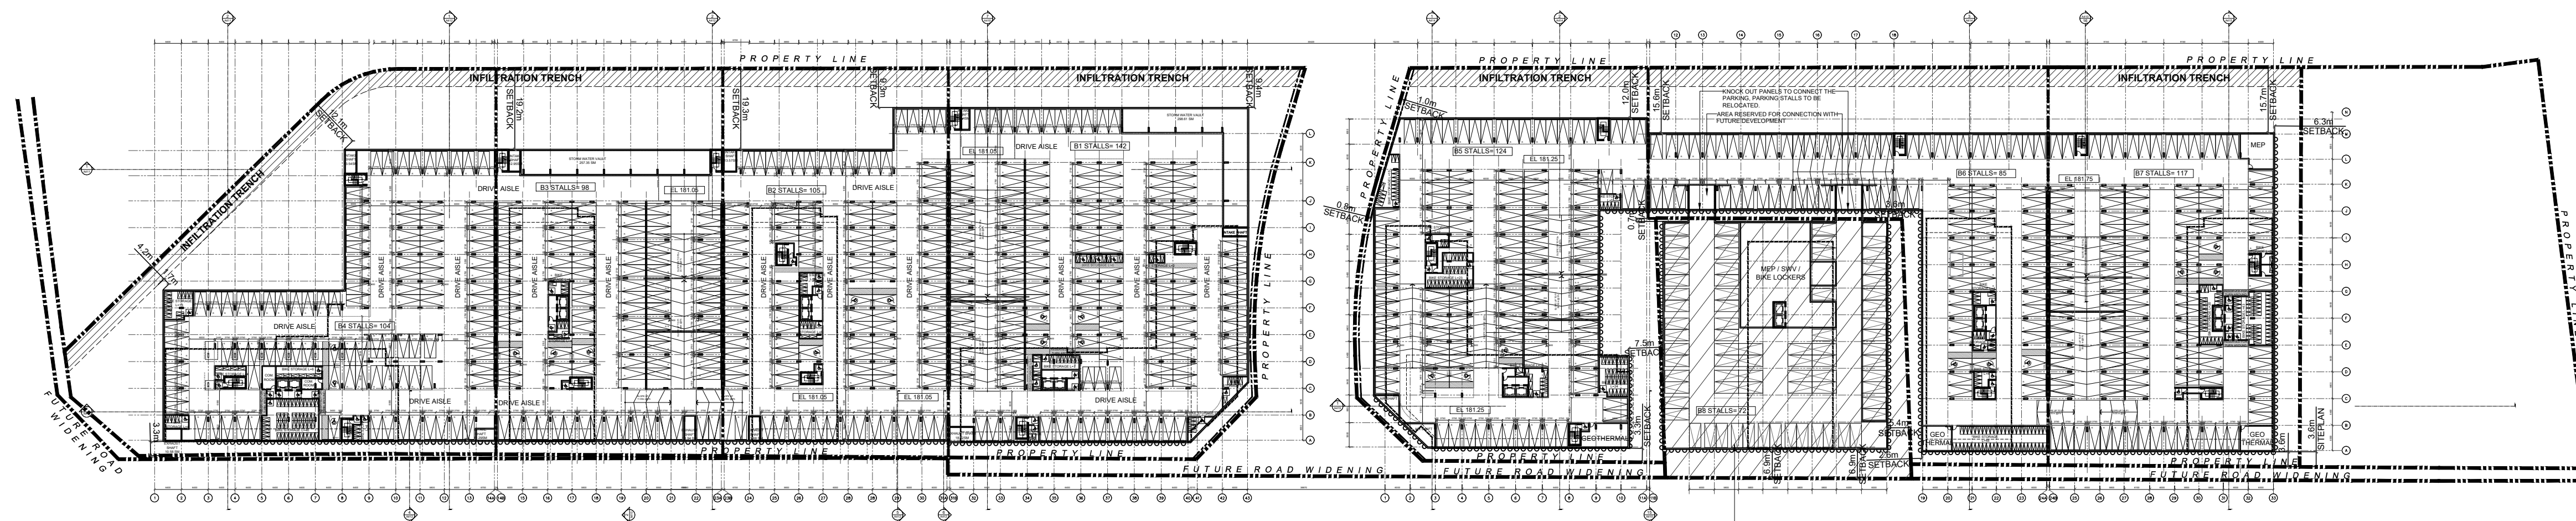

02. ISSUED FOR ZBA	19 JANUARY 2024
01. ISSUED FOR ZBA	28 JULY 2023

No.	Revisions	Date


\*ALL DRAWINGS, SPECIFICATIONS AND RELATED DOCUMENTS ARE THE COPYRIGHT PROPERTY OF THE ARCHITECT AND MUST BE RETURNED UPON REQUEST. REPRODUCTION OF DRAWINGS, SPECIFICATIONS AND RELATED DOCUMENTS IN PART OR WHOLE IS FORBIDDEN WITHOUT THE ARCHITECT'S WRITTEN PERMISSION.\*

CONTRACTOR MUST CHECK AND VERIFY ALL DIMENSIONS ON THE JOB.

**COREARCHITECTS**  
 130 QUEENS QUAY EAST, SUITE 700, WEST TOWER  
 TORONTO, ON CANADA M5A 0P8  
 T +1 416 343 0400 • F +1 416 343 0401  
 INFO@COREARCHITECTS.COM  
 WWW.COREARCHITECTS.COM

FRAMGARD MATTAMY


MILTON WEST, ONTARIO

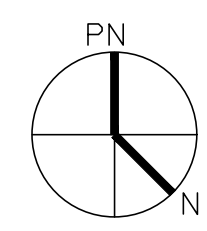

Drawn JA	Scale 1:1000
Checked BL	Date 2024-01-19

Title  
OVERALL PARKING LEVEL P2



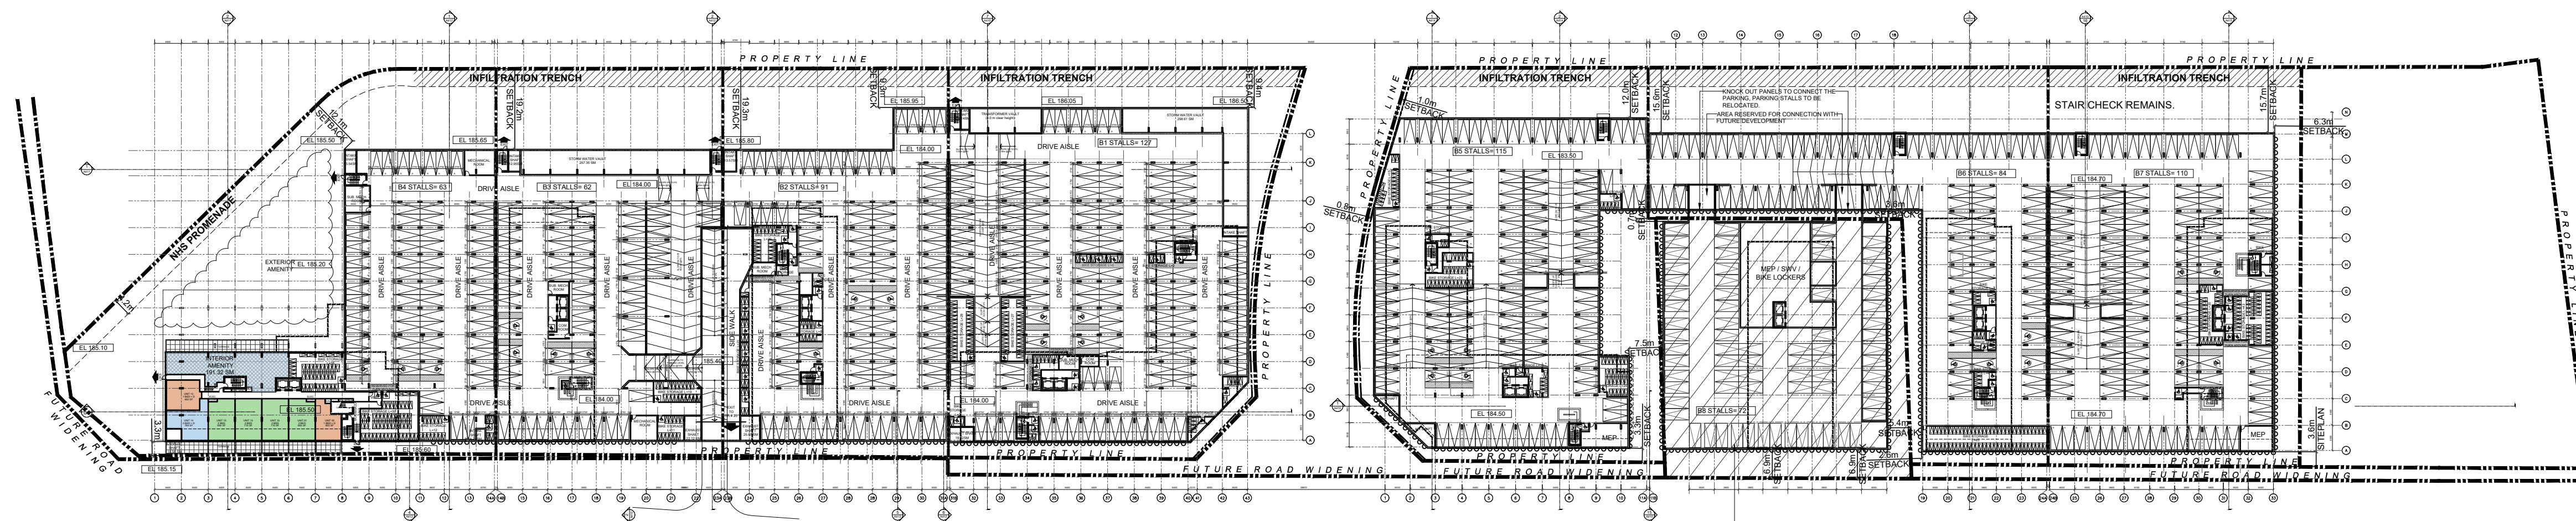

02. ISSUED FOR ZBA	19 JANUARY 2024
01. ISSUED FOR ZBA	28 JULY 2023

No.	Revisions	Date


\*ALL DRAWINGS, SPECIFICATIONS AND RELATED DOCUMENTS ARE THE COPYRIGHT PROPERTY OF THE ARCHITECT AND MUST BE RETURNED UPON REQUEST. REPRODUCTION OF DRAWINGS, SPECIFICATIONS AND RELATED DOCUMENTS IN PART OR WHOLE IS FORBIDDEN WITHOUT THE ARCHITECT'S WRITTEN PERMISSION.\*

CONTRACTOR MUST CHECK AND VERIFY ALL DIMENSIONS ON THE JOB.

**COREARCHITECTS**  
 130 QUEENS QUAY EAST, SUITE 700, WEST TOWER  
 TORONTO, ON CANADA M5A 0P8  
 T +1 416 343 0400 • F +1 416 343 0401  
 INFO@COREARCHITECTS.COM  
 WWW.COREARCHITECTS.COM

FRAMGARD MATTAMY

MILTON WEST, ONTARIO

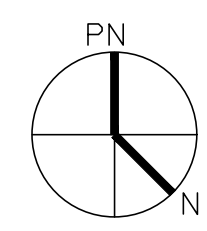

Drawn JA	Scale 1:1000
Checked BL	Date 2024-01-19

Title  
OVERALL PARKING LEVEL P1

Project No. 22-210	Drawing No. A102
-----------------------	---------------------




BRITANNIA ROAD

ETHERIDGE AVENUE

NATURAL HERITAGE SYSTEM (NHS)

NATURAL HERITAGE SYSTEM (NHS)

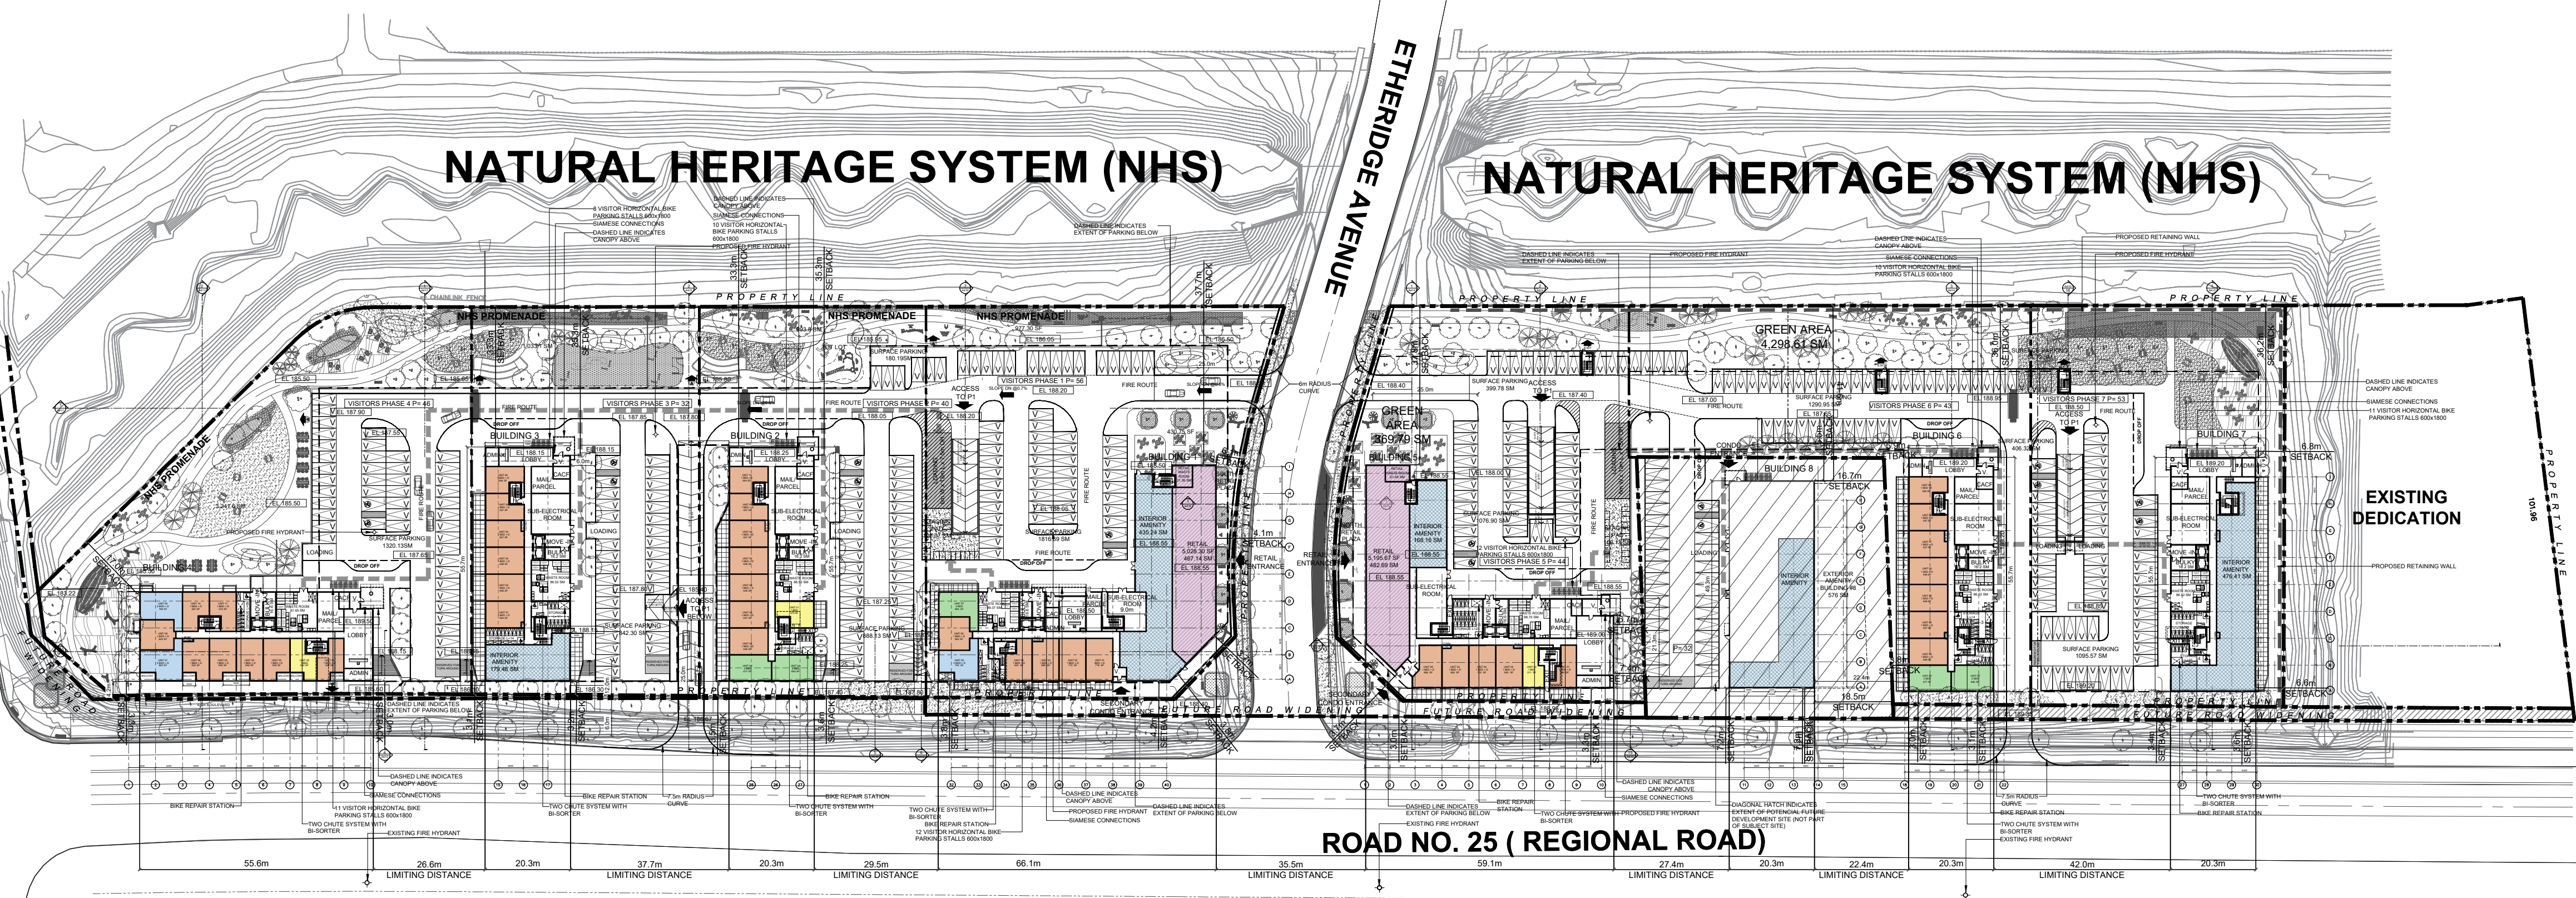

ROAD NO. 25 ( REGIONAL ROAD)


EXISTING DEDICATION

02. ISSUED FOR ZBA	19 JANUARY 2024
01. ISSUED FOR ZBA	28 JULY 2023
No. Revisions	Date
*ALL DRAWINGS, SPECIFICATIONS AND RELATED DOCUMENTS ARE THE COPYRIGHT PROPERTY OF THE ARCHITECT AND MUST BE RETURNED UPON REQUEST. REPRODUCTION OF DRAWINGS, SPECIFICATIONS AND RELATED DOCUMENTS IN PART OR WHOLE IS FORBIDDEN WITHOUT THE ARCHITECT'S WRITTEN PERMISSION.*	
CONTRACTOR MUST CHECK AND VERIFY ALL DIMENSIONS ON THE JOB.	

**COREARCHITECTS**  
 130 QUEENS QUAY EAST, SUITE 700, WEST TOWER  
 TORONTO, ON CANADA M5A 0P6  
 T +1 416 343 0400 • F +1 416 343 0401  
 INFO@COREARCHITECTS.COM  
 WWW.COREARCHITECTS.COM

FRAMGARD MATTAMY

MILTON WEST, ONTARIO

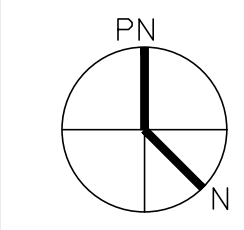

Drawn JA	Scale 1:100
Checked BL	Date 2024-01-19
Title	

GROUND FLOOR PLAN

Project No. 22-210	Drawing No. A103
-----------------------	---------------------





02. ISSUED FOR ZBA	19 JANUARY 2024
01. ISSUED FOR ZBA	28 JULY 2023
No. Revisions	Date


\*ALL DRAWINGS, SPECIFICATIONS AND RELATED DOCUMENTS ARE THE COPYRIGHT PROPERTY OF THE ARCHITECT AND MUST BE RETURNED UPON REQUEST. REPRODUCTION OF DRAWINGS, SPECIFICATIONS AND RELATED DOCUMENTS IN PART OR WHOLE IS FORBIDDEN WITHOUT THE ARCHITECT'S WRITTEN PERMISSION.\*

CONTRACTOR MUST CHECK AND VERIFY ALL DIMENSIONS ON THE JOB.

**COREARCHITECTS**  
 130 QUEENS QUAY EAST, SUITE 700, WEST TOWER  
 TORONTO, ON CANADA M5A 0P8  
 T +1 416 343 0400 • F +1 416 343 0401  
 INFO@COREARCHITECTS.COM  
 WWW.COREARCHITECTS.COM

FRAMGARD MATTAMY

MILTON WEST, ONTARIO

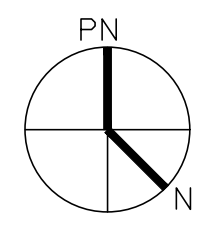


Drawn JA	Scale 1:1000
Checked BL	Date 2024-01-19

Title  
**OVERALL LEVEL 2**

Project No. 22-210	Drawing No. <b>A104</b>
-----------------------	----------------------------



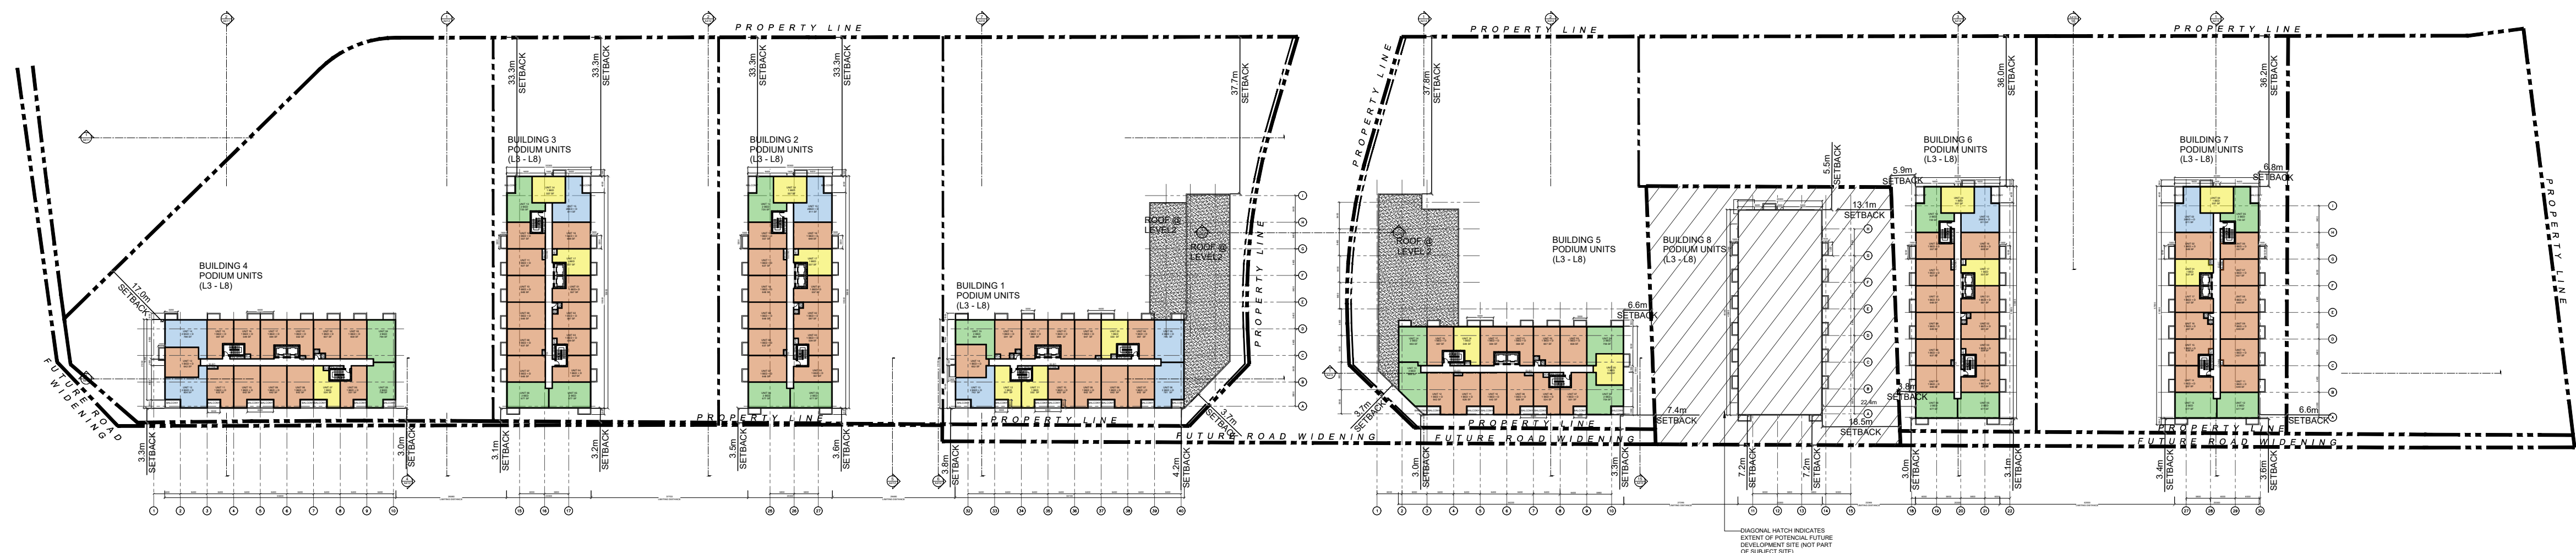

02. ISSUED FOR ZBA	19 JANUARY 2024
01. ISSUED FOR ZBA	28 JULY 2023
No. Revisions	Date


\*ALL DRAWINGS, SPECIFICATIONS AND RELATED DOCUMENTS ARE THE COPYRIGHT PROPERTY OF THE ARCHITECT AND MUST BE RETURNED UPON REQUEST. REPRODUCTION OF DRAWINGS, SPECIFICATIONS AND RELATED DOCUMENTS IN PART OR WHOLE IS FORBIDDEN WITHOUT THE ARCHITECT'S WRITTEN PERMISSION.\*

CONTRACTOR MUST CHECK AND VERIFY ALL DIMENSIONS ON THE JOB.

**COREARCHITECTS**  
 130 QUEENS QUAY EAST, SUITE 700, WEST TOWER  
 TORONTO, ON CANADA M5A 0P6  
 T +1 416 343 0400 • F +1 416 343 0401  
 INFO@COREARCHITECTS.COM  
 WWW.COREARCHITECTS.COM

FRAMGARD MATTAMY


MILTON WEST, ONTARIO

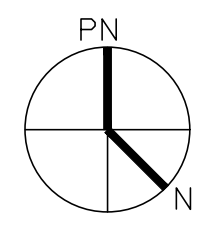

Drawn JA	Scale 1:1000
Checked BL	Date 2024-01-19

Title  
**LOWER PODIUM FLOOR PLAN**



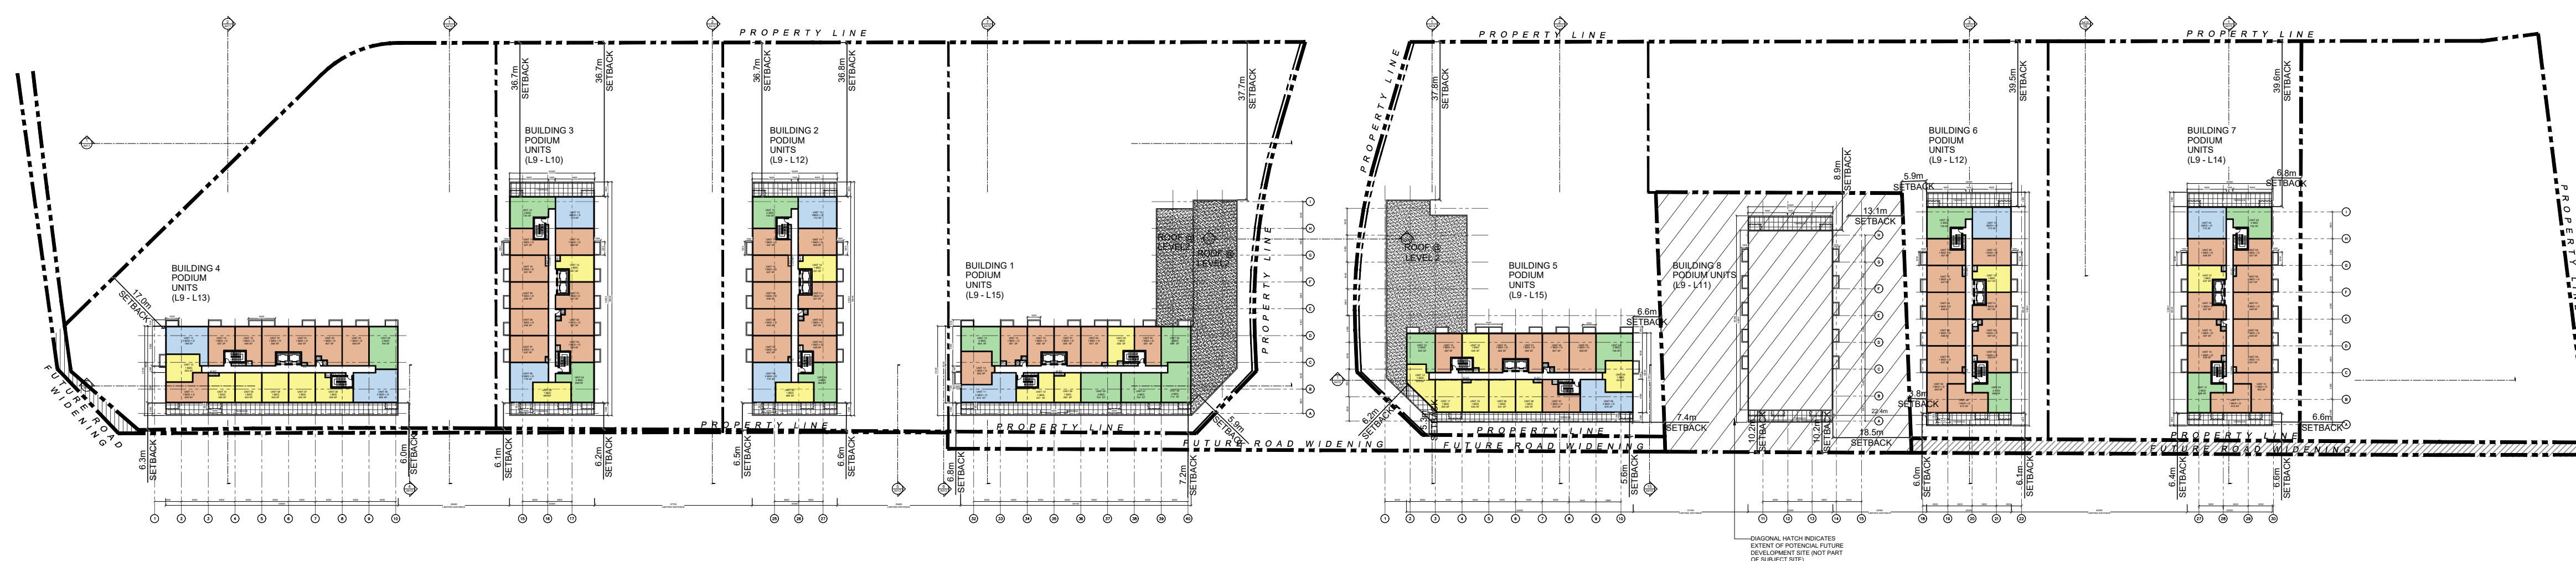

02. ISSUED FOR ZBA	19 JANUARY 2024
01. ISSUED FOR ZBA	28 JULY 2023
No. Revisions	Date


\*ALL DRAWINGS, SPECIFICATIONS AND RELATED DOCUMENTS ARE THE COPYRIGHT PROPERTY OF THE ARCHITECT AND MUST BE RETURNED UPON REQUEST. REPRODUCTION OF DRAWINGS, SPECIFICATIONS AND RELATED DOCUMENTS IN PART OR WHOLE IS FORBIDDEN WITHOUT THE ARCHITECT'S WRITTEN PERMISSION.

CONTRACTOR MUST CHECK AND VERIFY ALL DIMENSIONS ON THE JOB.

**COREARCHITECTS**  
 130 QUEENS QUAY EAST, SUITE 700, WEST TOWER  
 TORONTO, ON CANADA M5A 0P8  
 T +1 416 343 0400 • F +1 416 343 0401  
 INFO@COREARCHITECTS.COM  
 WWW.COREARCHITECTS.COM

FRAMGARD MATTAMY


MILTON WEST, ONTARIO

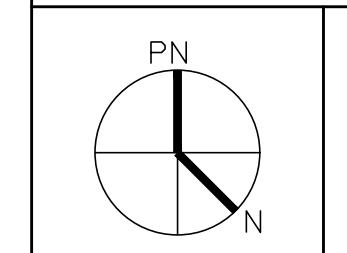

Drawn JA	Scale 1:1000
Checked BL	Date 2024-01-19

Title  
UPPER PODIUM FLOOR PLAN



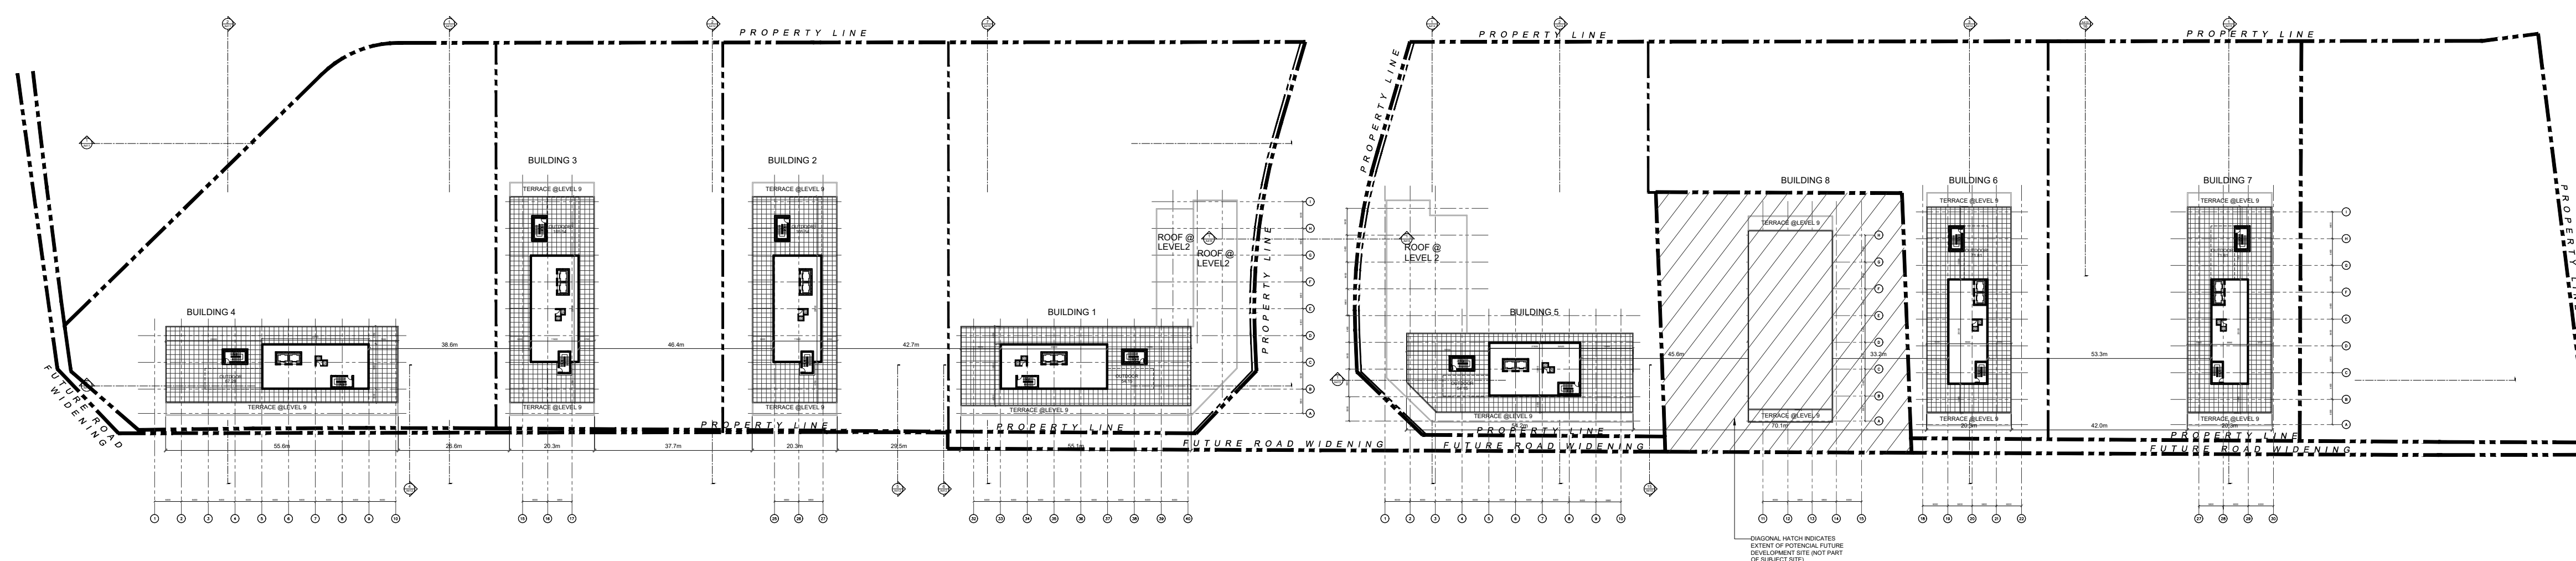

02. ISSUED FOR ZBA	15 JANUARY 2024
01. ISSUED FOR ZBA	28 JULY 2023
No. Revisions	Date


"ALL DRAWINGS, SPECIFICATIONS AND RELATED DOCUMENTS ARE THE COPYRIGHT PROPERTY OF THE ARCHITECT AND MUST BE RETURNED UPON REQUEST. REPRODUCTION OF DRAWINGS, SPECIFICATIONS AND RELATED DOCUMENTS IN PART OR WHOLE IS FORBIDDEN WITHOUT THE ARCHITECT'S WRITTEN PERMISSION."

CONTRACTOR MUST CHECK AND VERIFY ALL DIMENSIONS ON THE JOB.

**COREARCHITECTS**  
 130 QUEENS QUAY EAST, SUITE 700, WEST TOWER  
 TORONTO, ON CANADA M5A 0P6  
 T +1 416 343 0400 • F +1 416 343 0401  
 INFO@COREARCHITECTS.COM  
 WWW.COREARCHITECTS.COM

FRAMGARD MATTAMY


MILTON WEST, ONTARIO

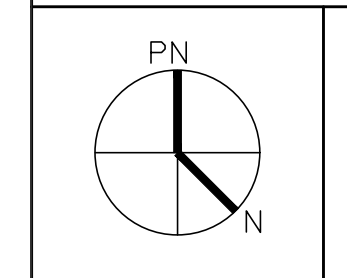

Drawn JA	Scale 1:1000
Checked BL	Date 2024-01-19

Title  
OVERALL MECHANICAL FLOOR



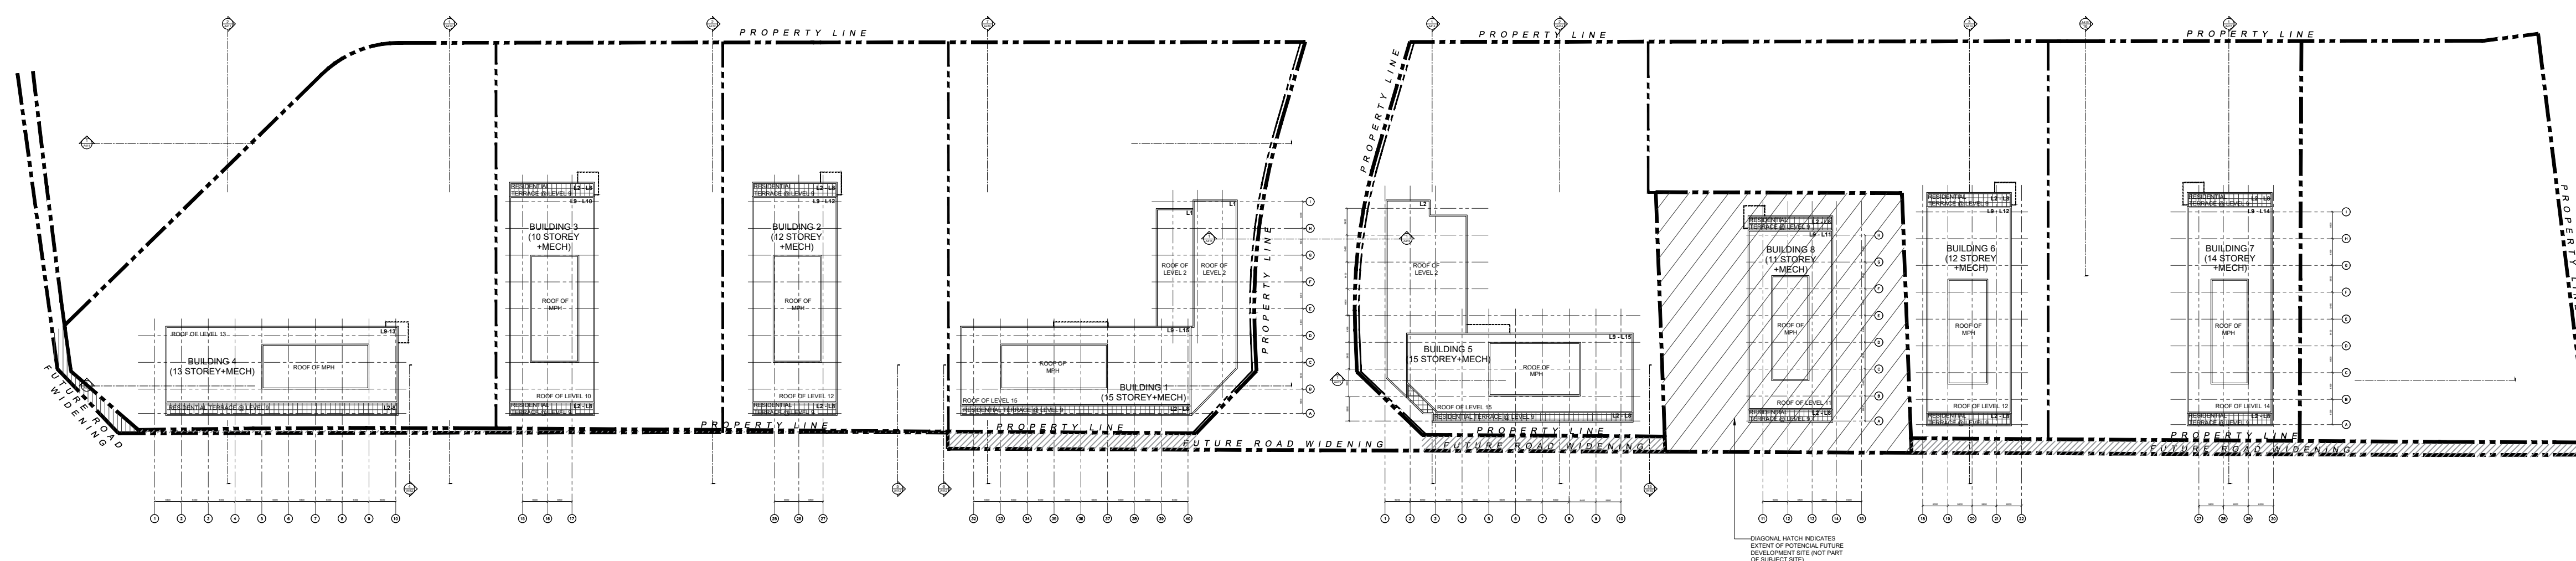

02. ISSUED FOR ZBA	19 JANUARY 2024
01. ISSUED FOR ZBA	28 JULY 2023

No.	Revisions	Date


\*ALL DRAWINGS, SPECIFICATIONS AND RELATED DOCUMENTS ARE THE COPYRIGHT PROPERTY OF THE ARCHITECT AND MUST BE RETURNED UPON REQUEST. REPRODUCTION OF DRAWINGS, SPECIFICATIONS AND RELATED DOCUMENTS IN PART OR WHOLE IS FORBIDDEN WITHOUT THE ARCHITECT'S WRITTEN PERMISSION.\*

CONTRACTOR MUST CHECK AND VERIFY ALL DIMENSIONS ON THE JOB.

**COREARCHITECTS**  
 130 QUEENS QUAY EAST, SUITE 700, WEST TOWER  
 TORONTO, ON CANADA M5A 0P8  
 T +1 416 343 0400 • F +1 416 343 0401  
 INFO@COREARCHITECTS.COM  
 WWW.COREARCHITECTS.COM

FRAMGARD MATTAMY

MILTON WEST, ONTARIO

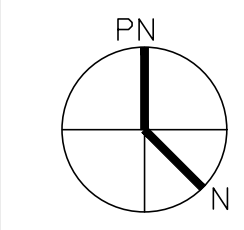

Drawn JA	Scale 1:1000
Checked BL	Date 2024-01-19

Title  
**OVERALL ROOF PLAN**



# NORTH BLOCK

## RE-ISSUED FOR ZBA 19-JANUARY-2024

02. ISSUED FOR ZBA	19 JANUARY 2024
01. ISSUED FOR ZBA	28 JULY 2023

No.	Revisions	Date
-----	-----------	------

"ALL DRAWINGS, SPECIFICATIONS AND RELATED DOCUMENTS ARE THE COPYRIGHT PROPERTY OF THE ARCHITECT AND MUST BE RETURNED UPON REQUEST. REPRODUCTION OF DRAWINGS, SPECIFICATIONS AND RELATED DOCUMENTS IN PART OR WHOLE IS FORBIDDEN WITHOUT THE ARCHITECT'S WRITTEN PERMISSION."

CONTRACTOR MUST CHECK AND VERIFY ALL DIMENSIONS ON THE JOB.

**COREARCHITECTS**  
130 QUEENS QUAY EAST, SUITE 700, WEST TOWER  
TORONTO, ON CANADA M5A 0P8  
T +1 416 343 0400 • F +1 416 343 0401  
INFO@COREARCHITECTS.COM  
WWW.COREARCHITECTS.COM

FRAMGARD MATTAMY

MILTON WEST, ONTARIO





Drawn	Scale
JA	N.T.S

Checked	Date
BL	2024-01-19

Title
TITLE PAGE

Project No.	Drawing No.
22-210	A200



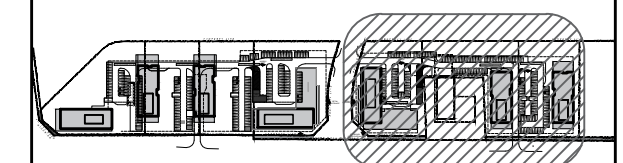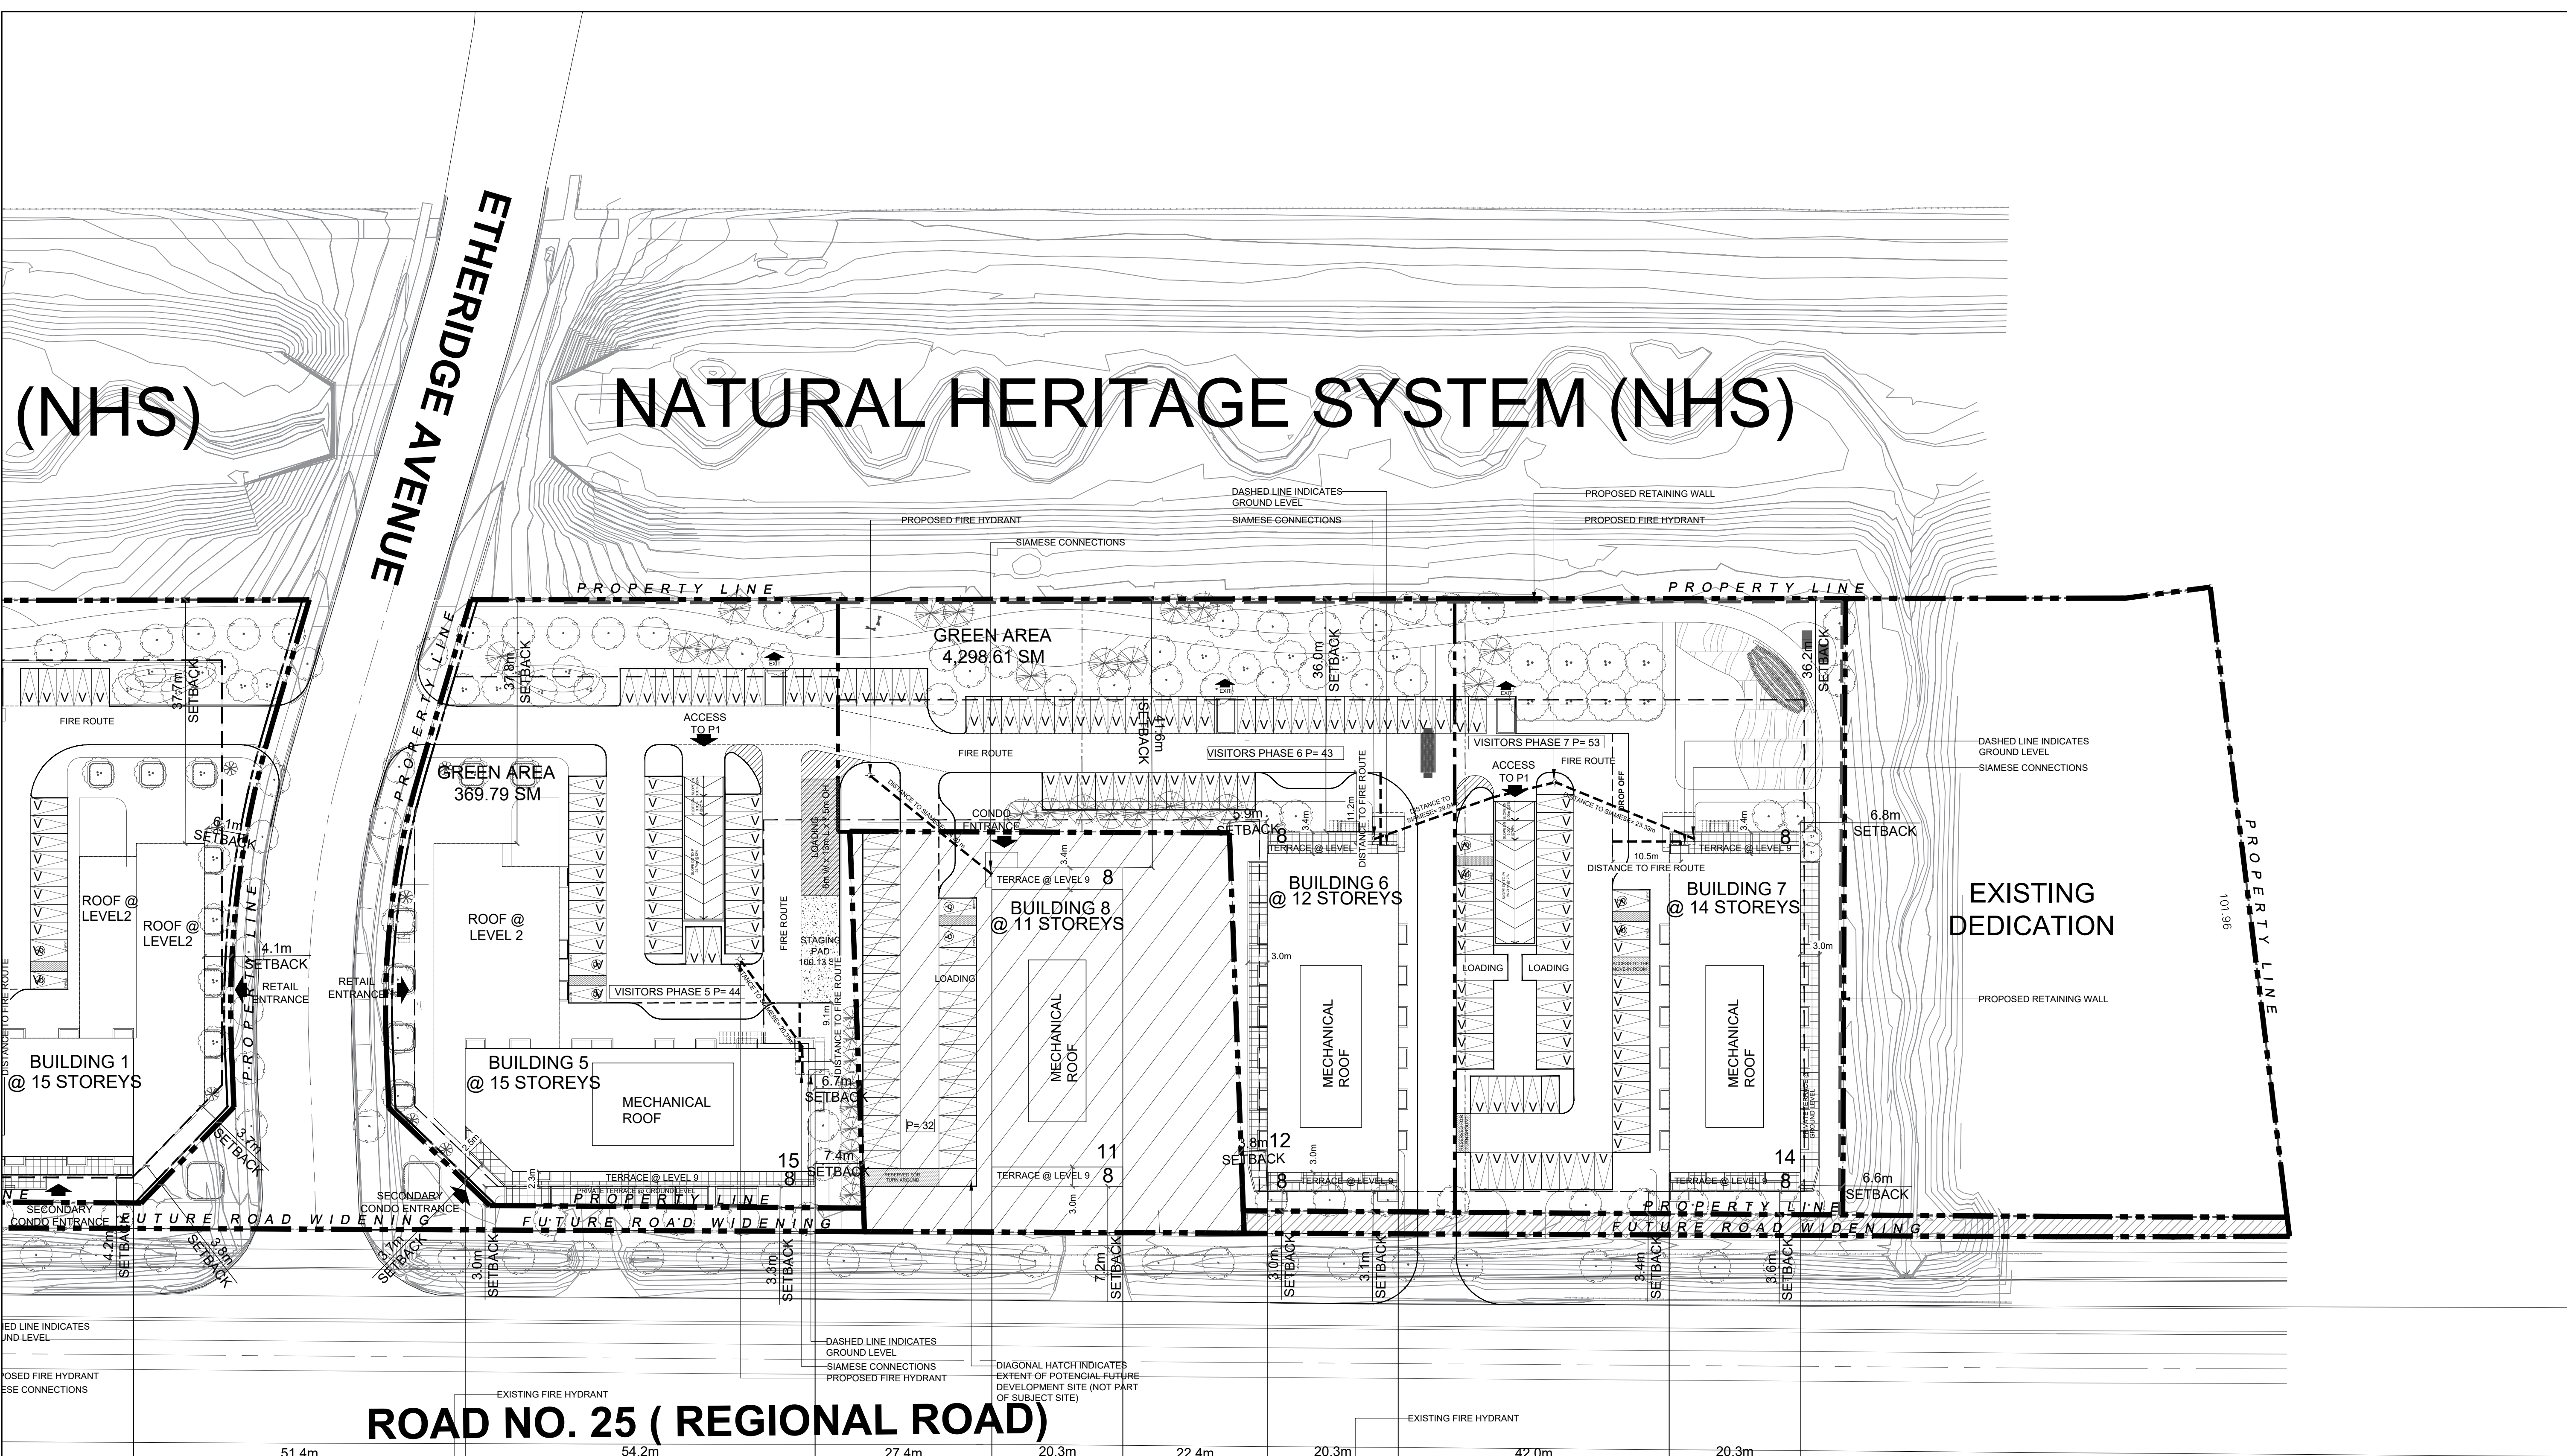


KEYPLAN

02. ISSUED FOR ZBA	19 JANUARY 2024
01. ISSUED FOR ZBA	28 JULY 2023
No. Revisions	Date
*ALL DRAWINGS, SPECIFICATIONS AND RELATED DOCUMENTS ARE THE COPYRIGHT PROPERTY OF THE ARCHITECT AND MUST BE RETURNED UPON REQUEST. REPRODUCTION OF DRAWINGS, SPECIFICATIONS AND RELATED DOCUMENTS IN PART OR WHOLE IS FORBIDDEN WITHOUT THE ARCHITECT'S WRITTEN PERMISSION.*	
CONTRACTOR MUST CHECK AND VERIFY ALL DIMENSIONS ON THE JOB.	

**COREARCHITECTS**  
 130 QUEENS QUAY EAST, SUITE 700, WEST TOWER  
 TORONTO, ON CANADA M5A 0P6  
 T +1 416 343 0400 • F +1 416 343 0401  
 INFO@COREARCHITECTS.COM  
 WWW.COREARCHITECTS.COM

**FRAMGARD MATTAMY**

MILTON WEST, ONTARIO

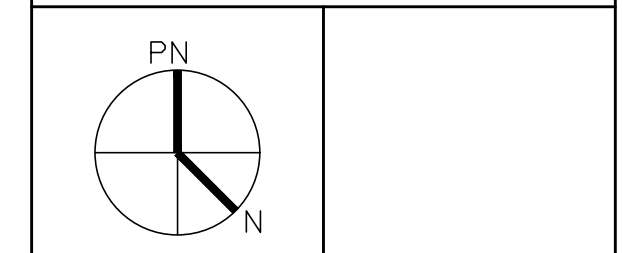



Drawn JA	Scale 1:500
Checked BL	Date 2024-01-19

Title  
**NORTH BLOCK SITE PLAN**

Project No.  
**22-210**

Drawing No.  
**A201**



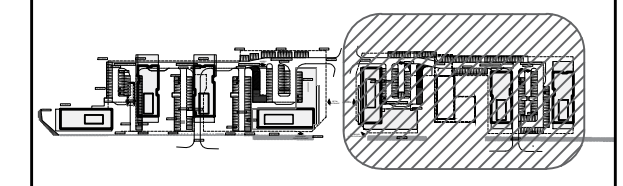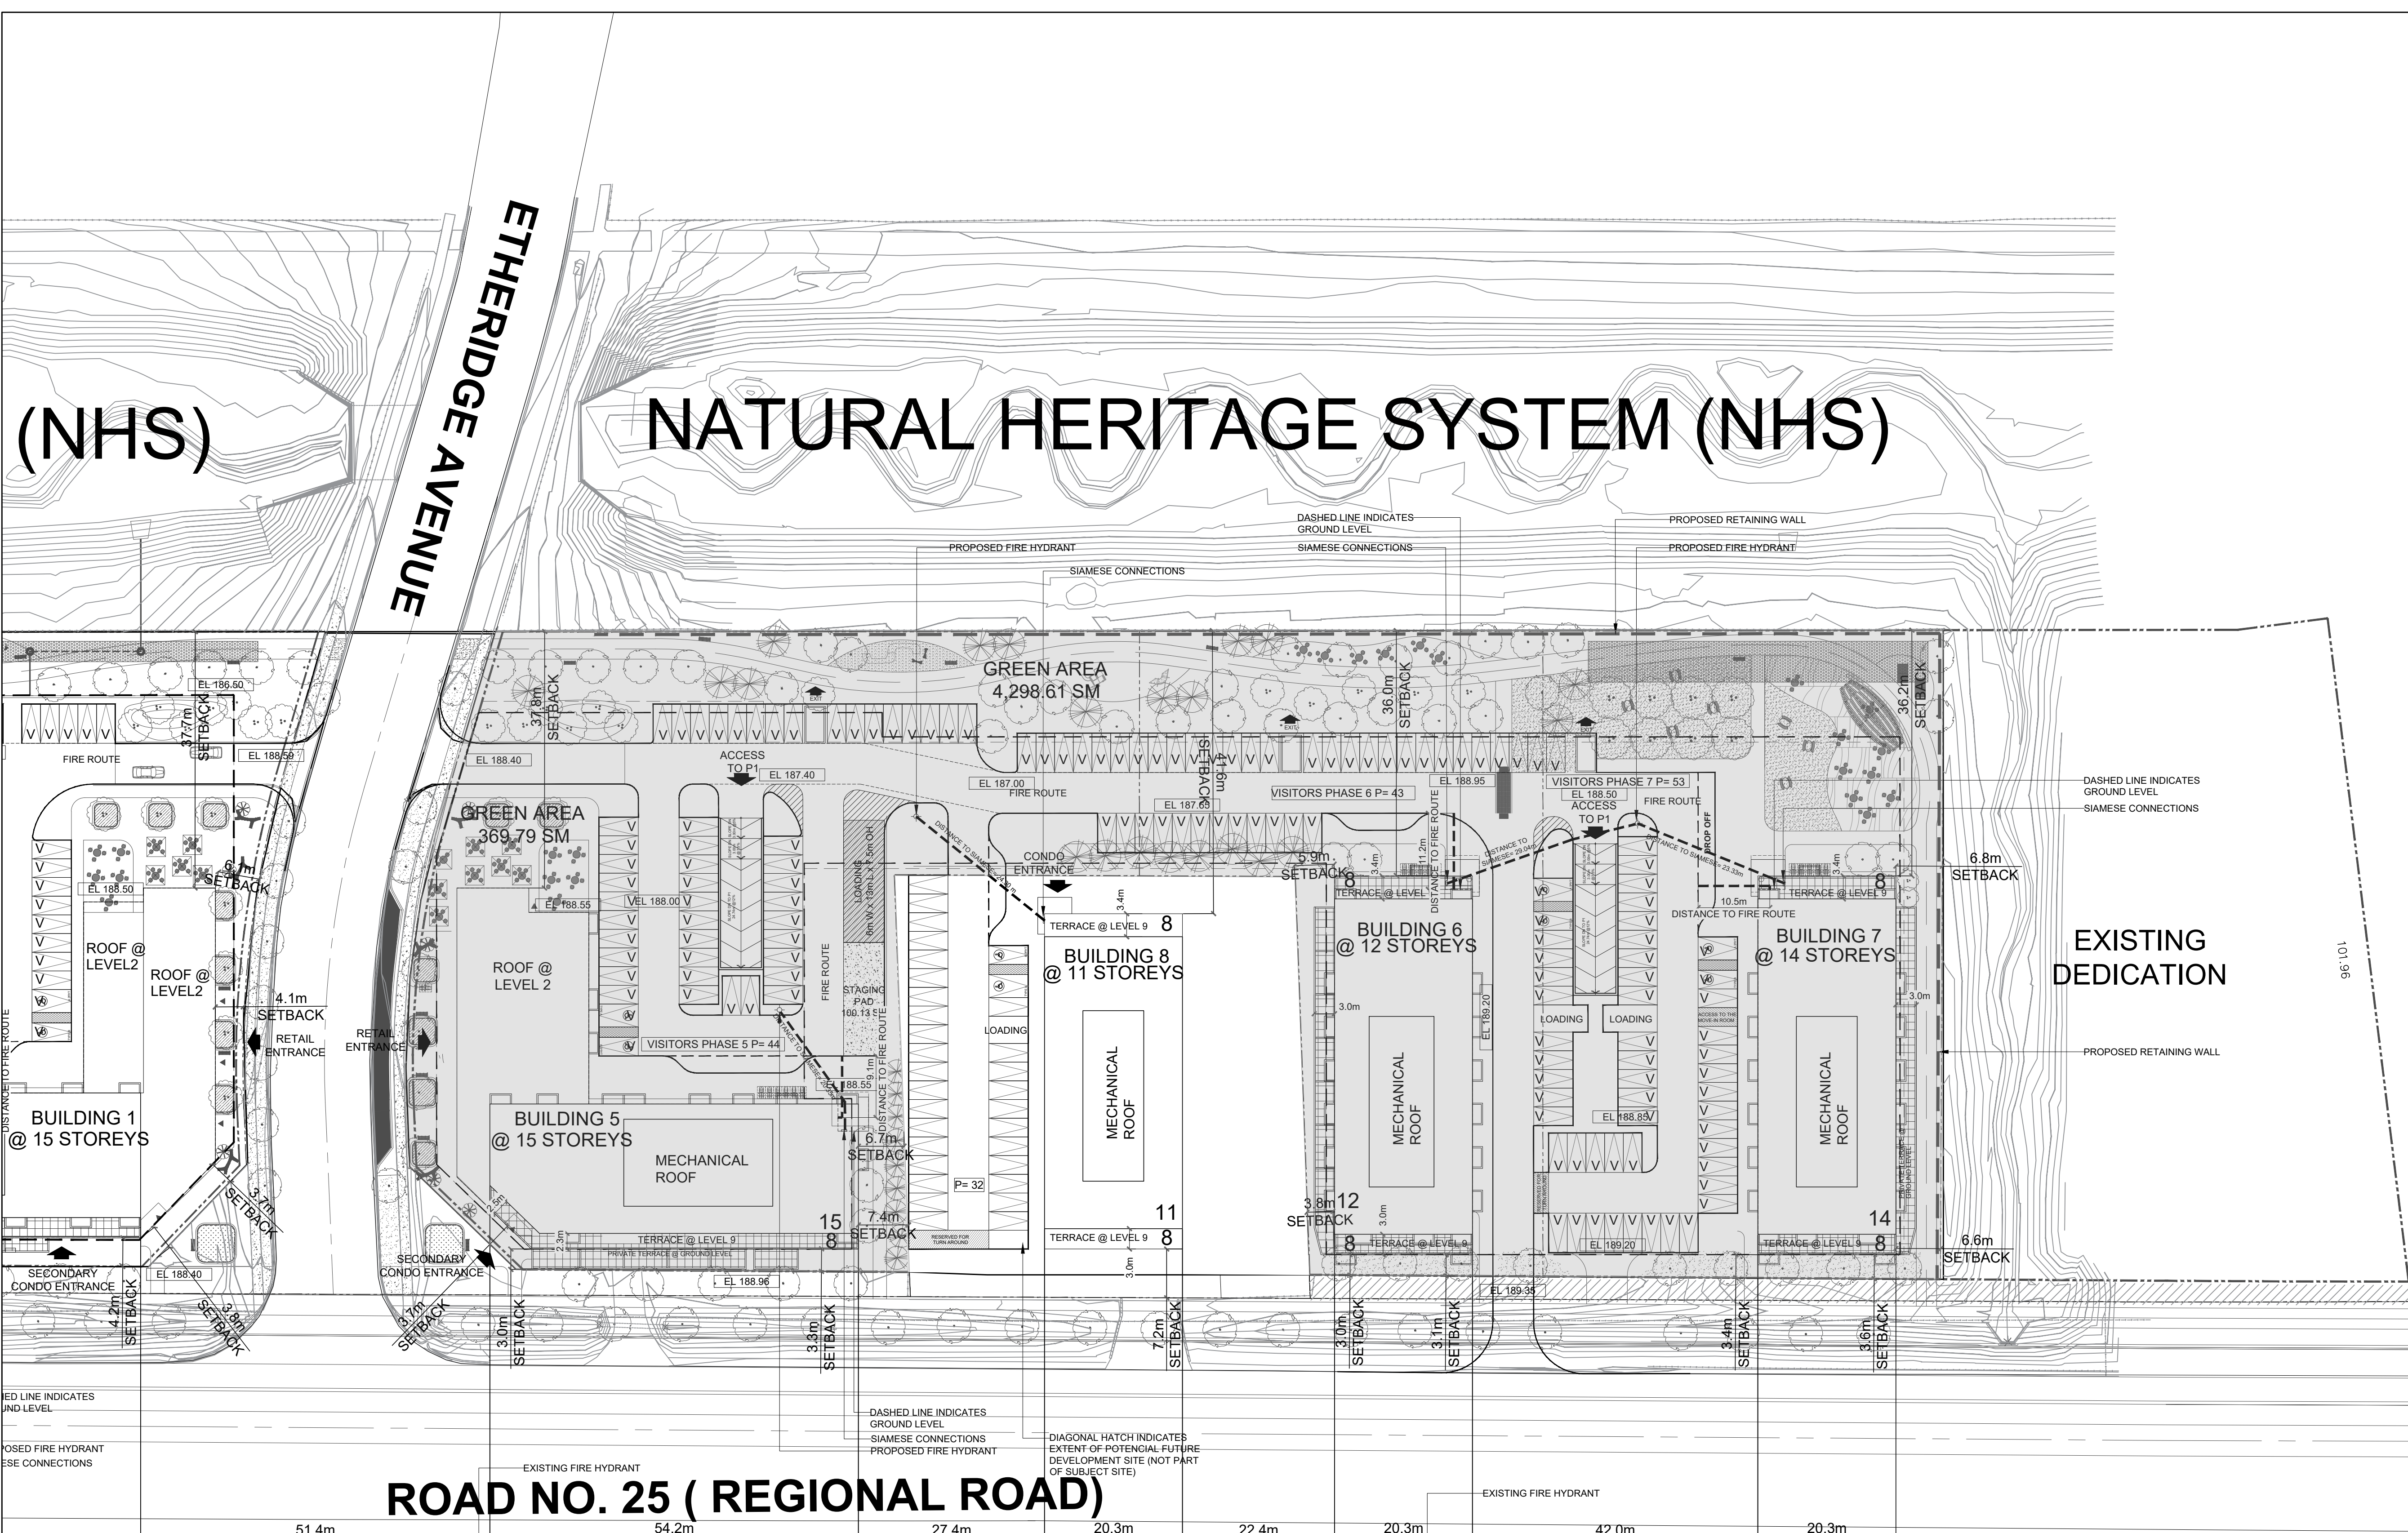


KEYPLAN

02. ISSUED FOR ZBA	19 JANUARY 2024
01. ISSUED FOR ZBA	28 JULY 2023
No. Revisions	Date
*ALL DRAWINGS, SPECIFICATIONS AND RELATED DOCUMENTS ARE THE COPYRIGHT PROPERTY OF THE ARCHITECT AND MUST BE RETURNED UPON REQUEST. REPRODUCTION OF DRAWINGS, SPECIFICATIONS AND RELATED DOCUMENTS IN PART OR WHOLE IS FORBIDDEN WITHOUT THE ARCHITECT'S WRITTEN PERMISSION.*	
CONTRACTOR MUST CHECK AND VERIFY ALL DIMENSIONS ON THE JOB.	

**COREARCHITECTS**  
 130 QUEENS QUAY EAST, SUITE 700, WEST TOWER  
 TORONTO, ON CANADA M5A 0P6  
 T +1 416 343 0400 • F +1 416 343 0401  
 INFO@COREARCHITECTS.COM  
 WWW.COREARCHITECTS.COM

**FRAMGARD MATTAMY**

MILTON WEST, ONTARIO

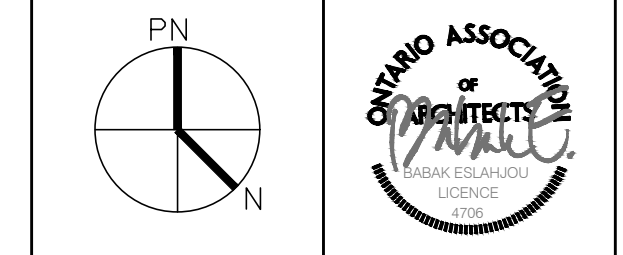


Drawn JA	Scale 1:500
Checked BL	Date 2024-01-19

Title  
**CONCEPTUAL DRAFT PLAN  
FOR HOLD OUT PROPERTY**


Project No.  
**22-210**

Drawing No.  
**A202**



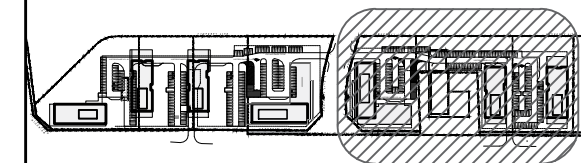

KEYPLAN

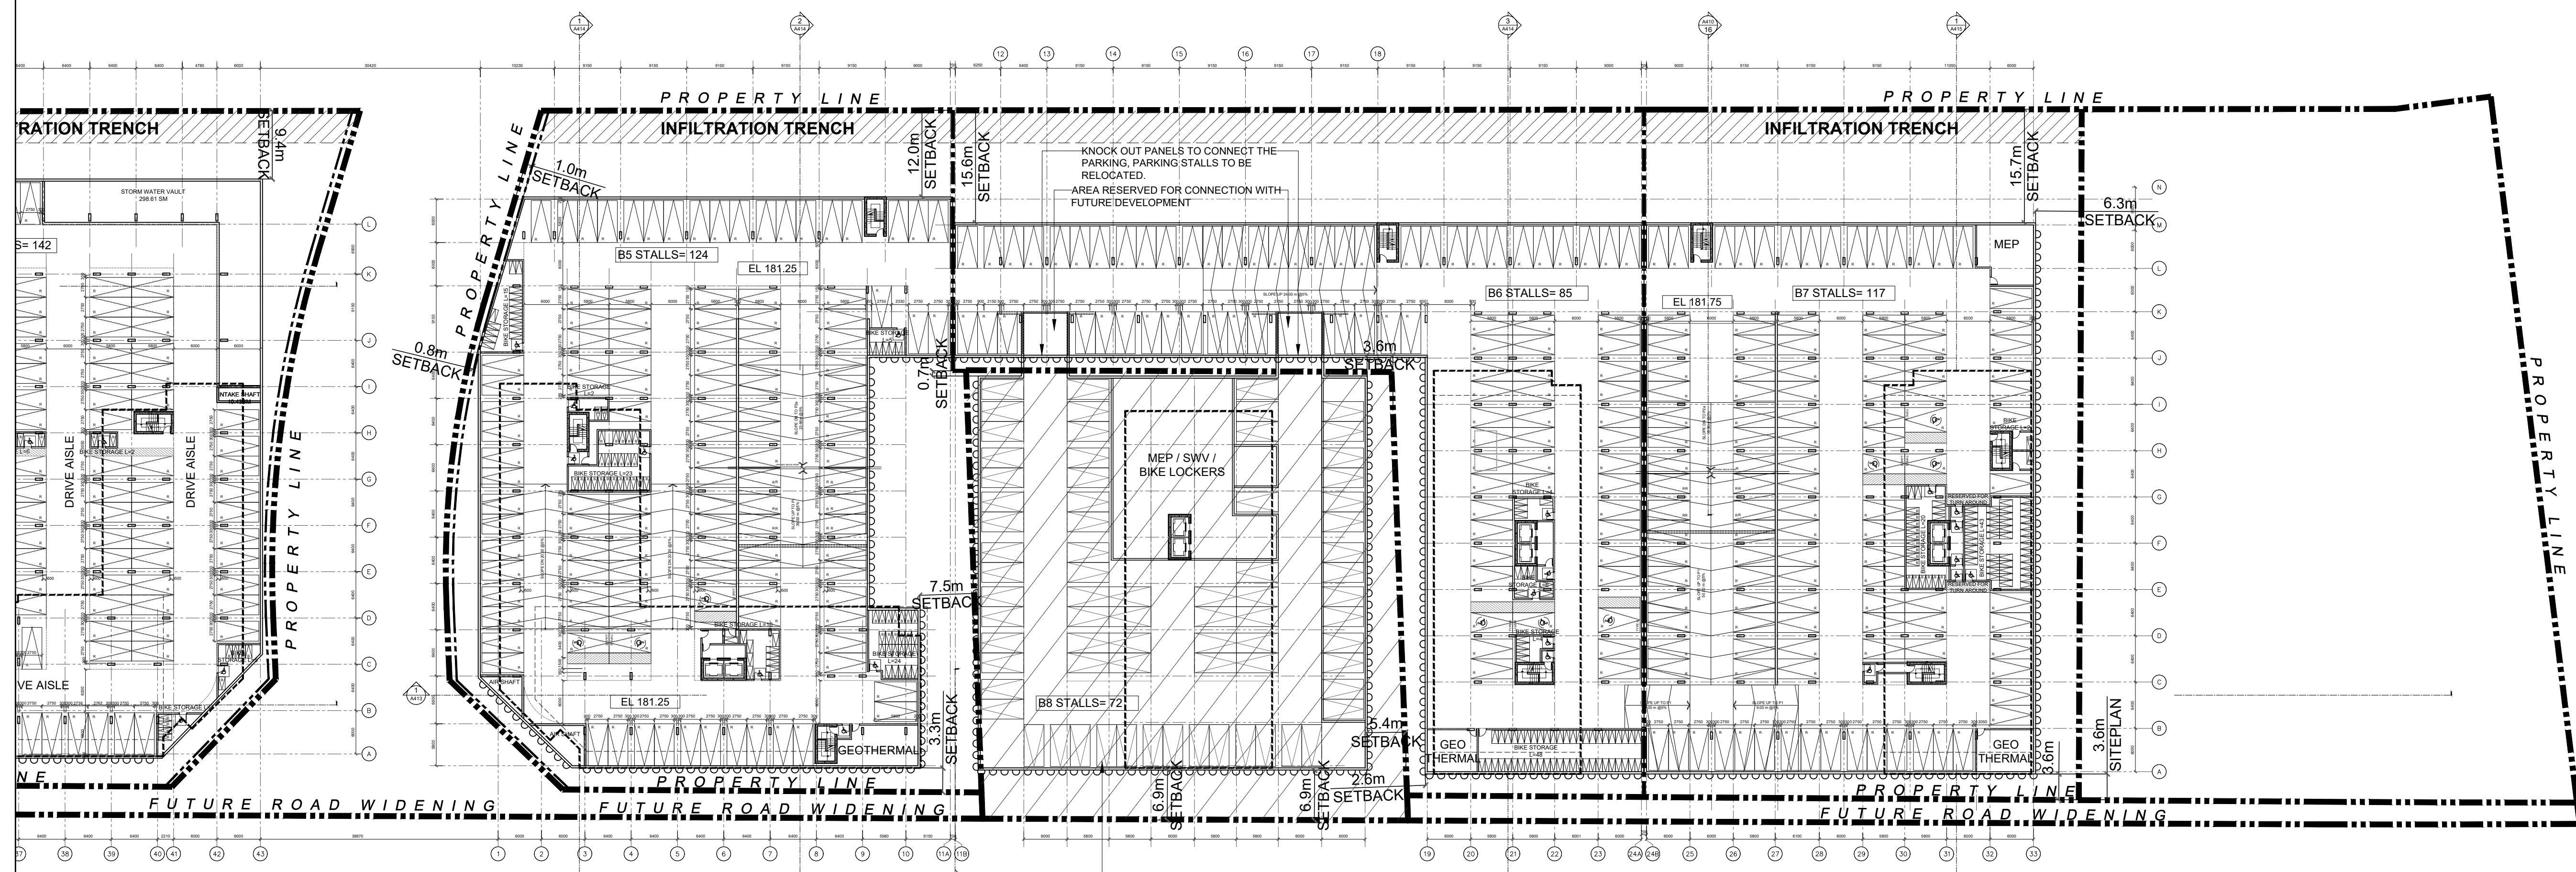

DIAGONAL HATCH INDICATES  
EXTENT OF POTENTIAL FUTURE  
DEVELOPMENT SITE (NOT PART  
OF SUBJECT SITE)

02. ISSUED FOR ZBA	19 JANUARY 2024
01. ISSUED FOR ZBA	28 JULY 2023

No. Revisions Date


\*ALL DRAWINGS, SPECIFICATIONS AND RELATED DOCUMENTS ARE THE COPYRIGHT PROPERTY OF THE ARCHITECT AND MUST BE RETURNED UPON REQUEST. REPRODUCTION OF DRAWINGS, SPECIFICATIONS AND RELATED DOCUMENTS IN PART OR WHOLE IS FORBIDDEN WITHOUT THE ARCHITECT'S WRITTEN PERMISSION.\*

CONTRACTOR MUST CHECK AND VERIFY ALL DIMENSIONS ON THE JOB.

**COREARCHITECTS**  
 130 QUEENS QUAY EAST, SUITE 700, WEST TOWER  
 TORONTO, ON CANADA M5A 0P8  
 T +1 416 343 0400 • F +1 416 343 0401  
 INFO@COREARCHITECTS.COM  
 WWW.COREARCHITECTS.COM

FRAMGARD MATTAMY


MILTON WEST, ONTARIO

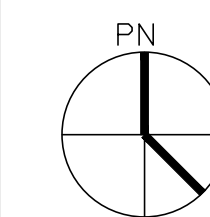


Drawn JA	Scale 1:500
Checked BL	Date 2024-01-19

Title  
NORTH BLOCK PARKING LEVEL P2



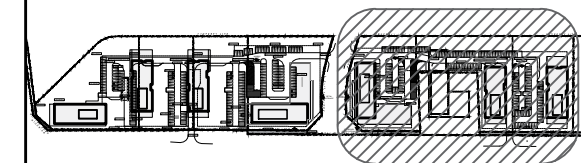

KEYPLAN

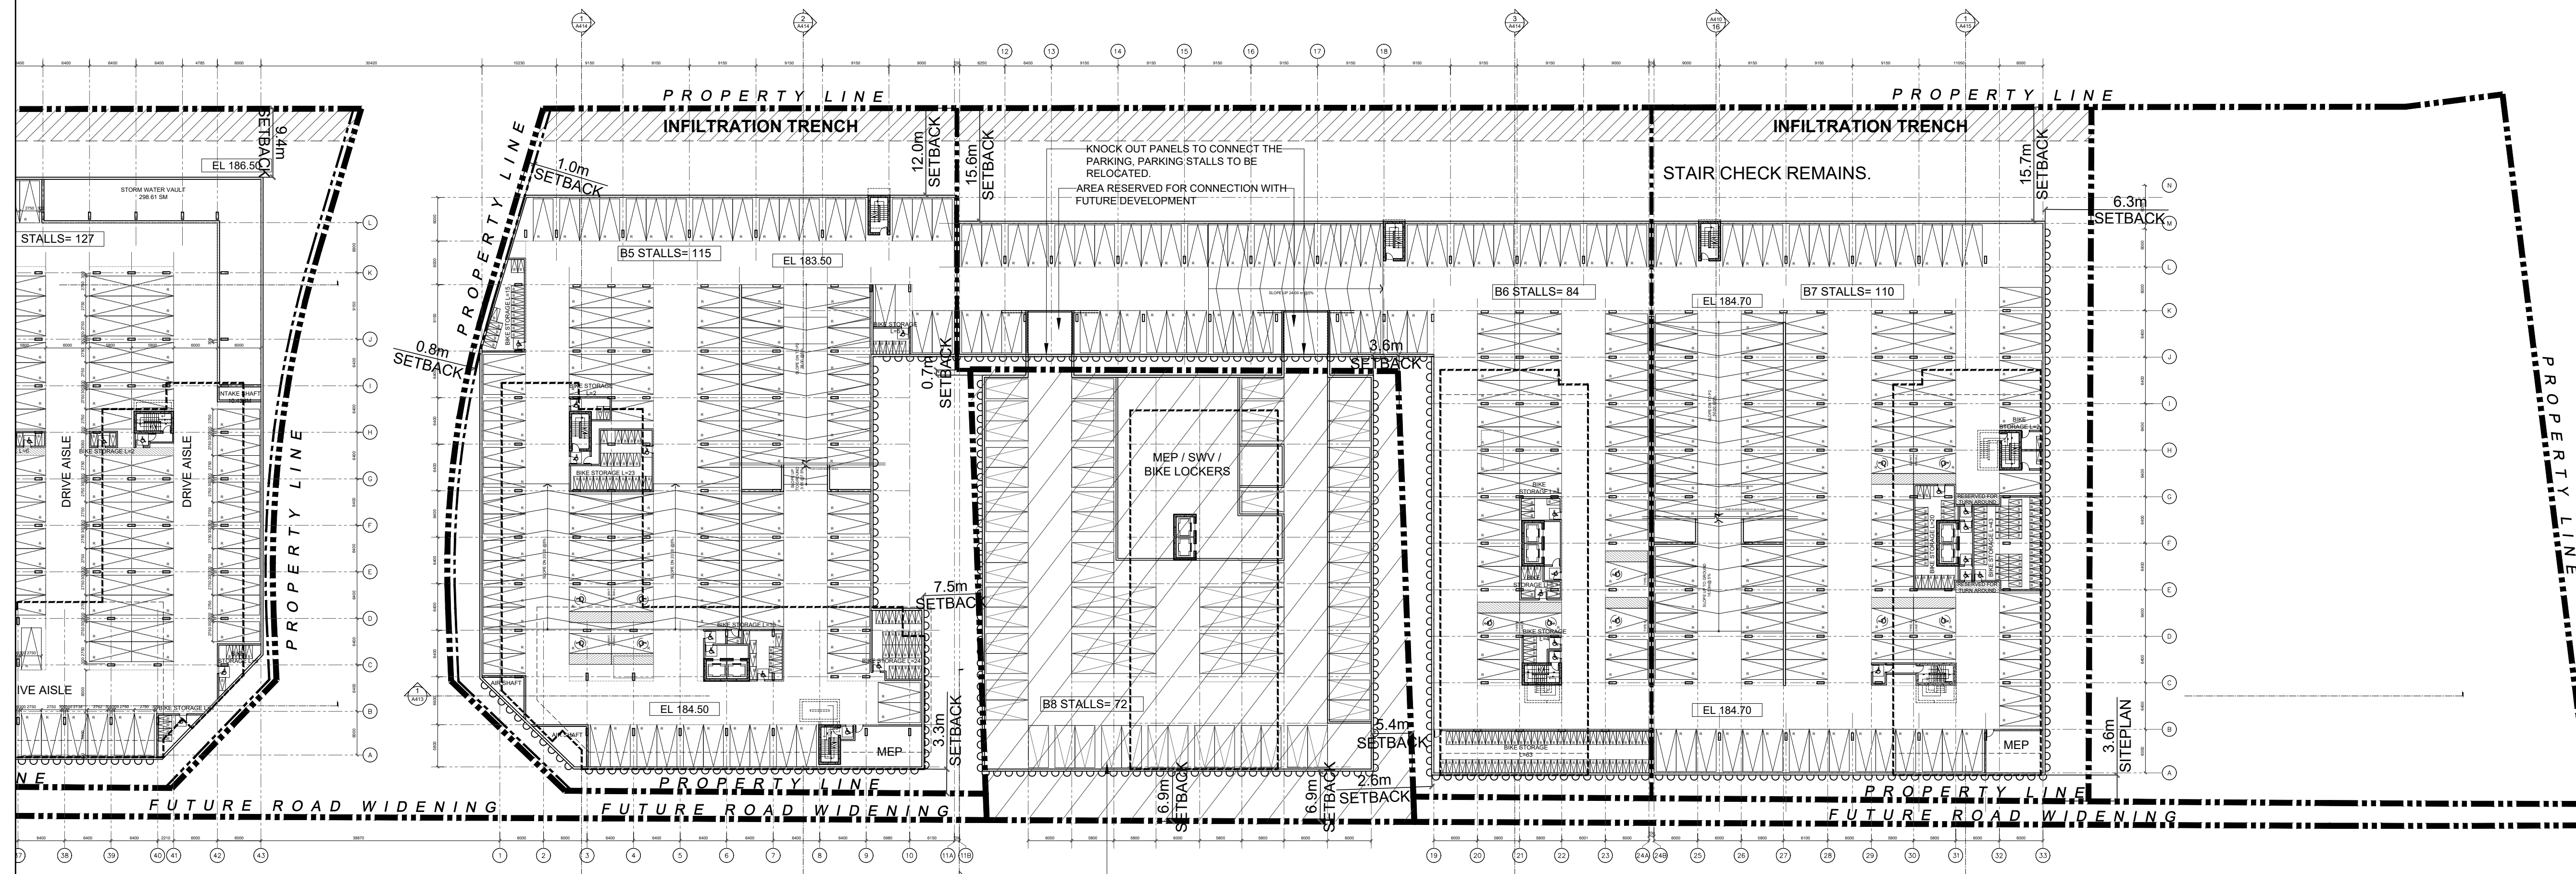

DIAGONAL HATCH INDICATES EXTENT OF POTENTIAL FUTURE DEVELOPMENT SITE (NOT PART OF SUBJECT SITE)

02. ISSUED FOR ZBA	19 JANUARY 2024
01. ISSUED FOR ZBA	28 JULY 2023

No. Revisions Date


\*ALL DRAWINGS, SPECIFICATIONS AND RELATED DOCUMENTS ARE THE COPYRIGHT PROPERTY OF THE ARCHITECT AND MUST BE RETURNED UPON REQUEST. REPRODUCTION OF DRAWINGS, SPECIFICATIONS AND RELATED DOCUMENTS IN PART OR WHOLE IS FORBIDDEN WITHOUT THE ARCHITECT'S WRITTEN PERMISSION.

CONTRACTOR MUST CHECK AND VERIFY ALL DIMENSIONS ON THE JOB.

**COREARCHITECTS**  
 130 QUEENS QUAY EAST, SUITE 700, WEST TOWER  
 TORONTO, ON CANADA M5A 0P8  
 T +1 416 343 0400 • F +1 416 343 0401  
 INFO@COREARCHITECTS.COM  
 WWW.COREARCHITECTS.COM

FRAMGARD MATTAMY

MILTON WEST, ONTARIO

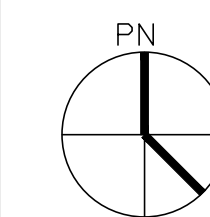

Drawn JA	Scale 1:500
Checked BL	Date 2024-01-19


Title  
**NORTH BLOCK  
PARKING LEVEL P1**



(NHS)

# NATURAL HERITAGE SYSTEM (NHS)


ETHERIDGE AVENUE

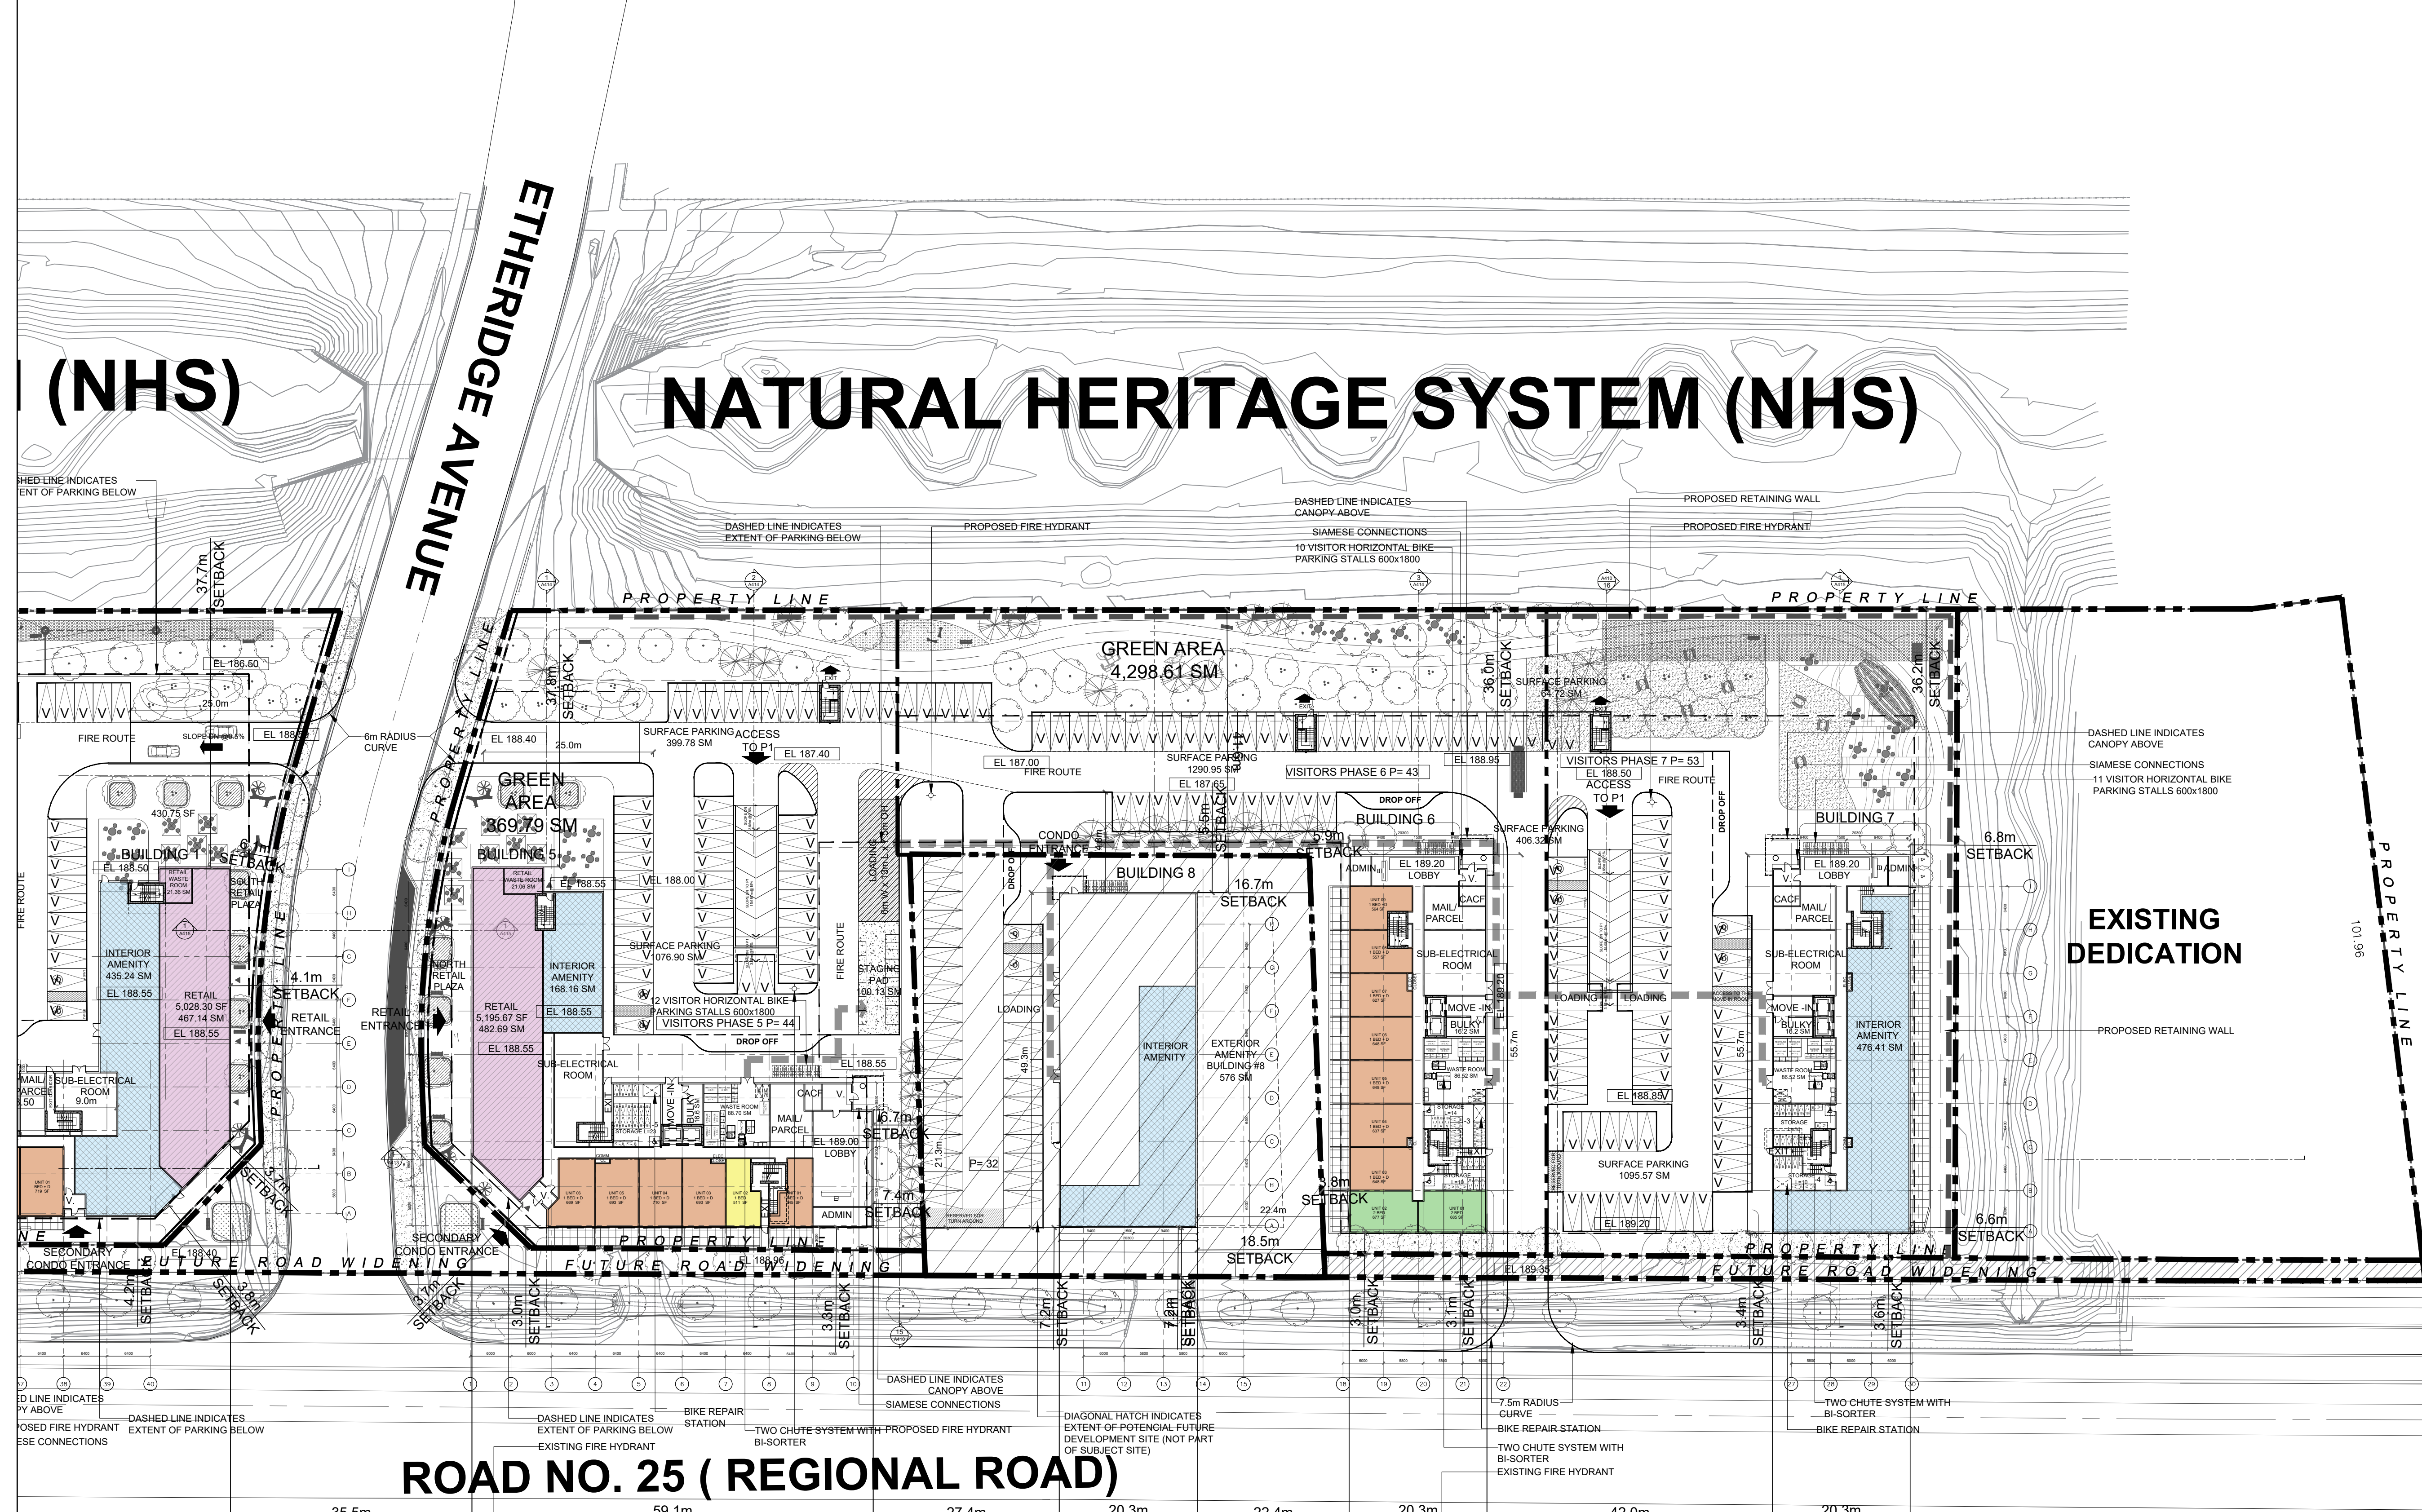

## ROAD NO. 25 ( REGIONAL ROAD)

35.5m LIMITING DISTANCE    59.1m    27.4m LIMITING DISTANCE    20.3m    22.4m LIMITING DISTANCE    20.3m    42.0m LIMITING DISTANCE    20.3m

**NOTES**  
 NOTE 1: (LOADING AREA)  
 1. THE BINS SHOULD BE PROPERLY POSITIONED IN THE COLLECTION AREA ON THE DAY OF COLLECTION BEFORE 7 AM.  
 2. THE DRIVER IS NOT REQUIRED TO EXIT THE COLLECTION VEHICLE TO FACILITATE COLLECTION.  
 3. PROPERTY MANAGEMENT IS RESPONSIBLE FOR MOVING BINS THAT ARE INACCESSIBLE TO THE COLLECTION VEHICLE.  
 4. THE REGION WILL NOT BE RESPONSIBLE FOR MOVING BINS THAT ARE INACCESSIBLE TO THE COLLECTION VEHICLE.  
 5. PROPERTY MANAGEMENT MUST BE VISIBLE TO WASTE COLLECTION VEHICLE ON APPROACH TO SITE. OTHERWISE THE WASTE COLLECTION VEHICLE WILL NOT ENTER THE SITE.  
 6. PROPERTY MANAGEMENT WILL BE RESPONSIBLE FOR SAFELY MANEUVERING WASTE COLLECTION VEHICLES INTO AND/OR OUT OF AS WELL AS AROUND THE SITE.  
 7. PROPERTY MANAGEMENT STAFF WILL BE RESPONSIBLE FOR MOVING BINS TO THE STAGING AREA AT THE TIME OF COLLECTION AND RETURNING TO STORAGE ROOM FOLLOWING COLLECTION.

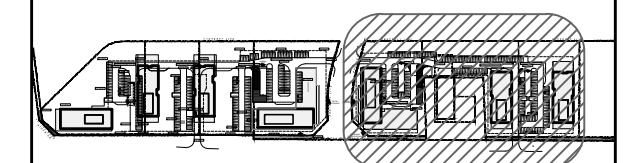


KEYPLAN

02. ISSUED FOR ZBA	19 JANUARY 2024
01. ISSUED FOR ZBA	28 JULY 2023
No. Revisions	Date
*ALL DRAWINGS, SPECIFICATIONS AND RELATED DOCUMENTS ARE THE COPYRIGHT PROPERTY OF THE ARCHITECT AND MUST BE RETURNED UPON REQUEST. REPRODUCTION OF DRAWINGS, SPECIFICATIONS AND RELATED DOCUMENTS IN PART OR WHOLE IS FORBIDDEN WITHOUT THE ARCHITECT'S WRITTEN PERMISSION.*	
CONTRACTOR MUST CHECK AND VERIFY ALL DIMENSIONS ON THE JOB.	

**COREARCHITECTS**  
 130 QUEENS QUAY EAST, SUITE 700, WEST TOWER  
 TORONTO, ON CANADA M5A 0P6  
 T +1 416 343 0400 • F +1 416 343 0401  
 INFO@COREARCHITECTS.COM  
 WWW.COREARCHITECTS.COM

FRAMGARD MATTAMY

MILTON WEST, ONTARIO

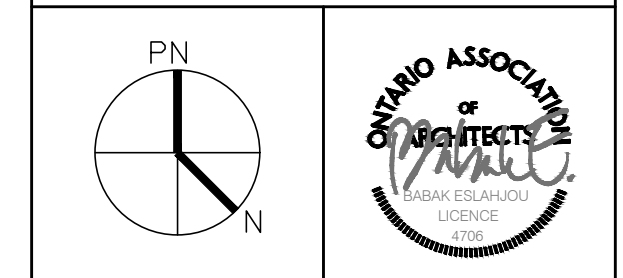


Drawn: JA    Scale: 1:500  
 Checked: BL    Date: 2024-01-19

Project Title: NORTH BLOCK GROUND FLOOR PLAN

Project No. 22-210    Drawing No. A205



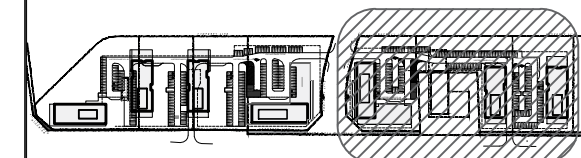

KEYPLAN




02. ISSUED FOR ZBA	19 JANUARY 2024
01. ISSUED FOR ZBA	28 JULY 2023
No. Revisions	Date
*ALL DRAWINGS, SPECIFICATIONS AND RELATED DOCUMENTS ARE THE COPYRIGHT PROPERTY OF THE ARCHITECT AND MUST BE RETURNED UPON REQUEST. REPRODUCTION OF DRAWINGS, SPECIFICATIONS AND RELATED DOCUMENTS IN PART OR WHOLE IS FORBIDDEN WITHOUT THE ARCHITECT'S WRITTEN PERMISSION.*	
CONTRACTOR MUST CHECK AND VERIFY ALL DIMENSIONS ON THE JOB.	

**COREARCHITECTS**  
 130 QUEENS QUAY EAST, SUITE 700, WEST TOWER  
 TORONTO, ON CANADA M5A 0P6  
 T +1 416 343 0400 • F +1 416 343 0401  
 INFO@COREARCHITECTS.COM  
 WWW.COREARCHITECTS.COM

FRAMGARD MATTAMY


MILTON WEST, ONTARIO

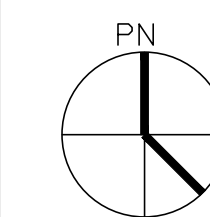

Drawn JA	Scale 1:500
Checked BL	Date 2024-01-19

Title  
NORTH BLOCK LEVEL 2



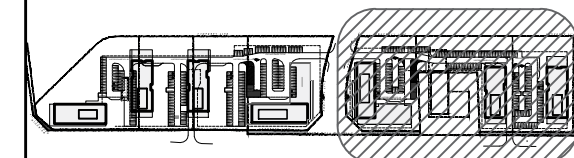

KEYPLAN



02. ISSUED FOR ZBA	19 JANUARY 2024
01. ISSUED FOR ZBA	28 JULY 2023

No.	Revisions	Date


"ALL DRAWINGS, SPECIFICATIONS AND RELATED DOCUMENTS ARE THE COPYRIGHT PROPERTY OF THE ARCHITECT AND MUST BE RETURNED UPON REQUEST. REPRODUCTION OF DRAWINGS, SPECIFICATIONS AND RELATED DOCUMENTS IN PART OR WHOLE IS FORBIDDEN WITHOUT THE ARCHITECT'S WRITTEN PERMISSION."

CONTRACTOR MUST CHECK AND VERIFY ALL DIMENSIONS ON THE JOB.

**COREARCHITECTS**  
 130 QUEENS QUAY EAST, SUITE 700, WEST TOWER  
 TORONTO, ON CANADA M5A 0P6  
 T +1 416 343 0400 • F +1 416 343 0401  
 INFO@COREARCHITECTS.COM  
 WWW.COREARCHITECTS.COM

FRAMGARD MATTAMY

MILTON WEST, ONTARIO

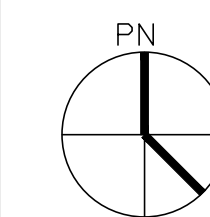


Drawn: JA Scale: 1:500

Checked: BL Date: 2024-01-19


Title: NORTH BLOCK LOWER PODIUM FLOOR PLAN

Project No. 22-210 Drawing No. A207



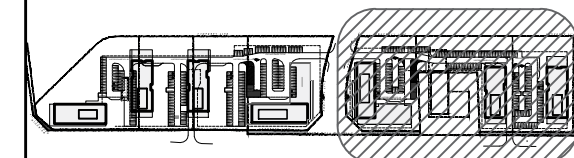

KEYPLAN

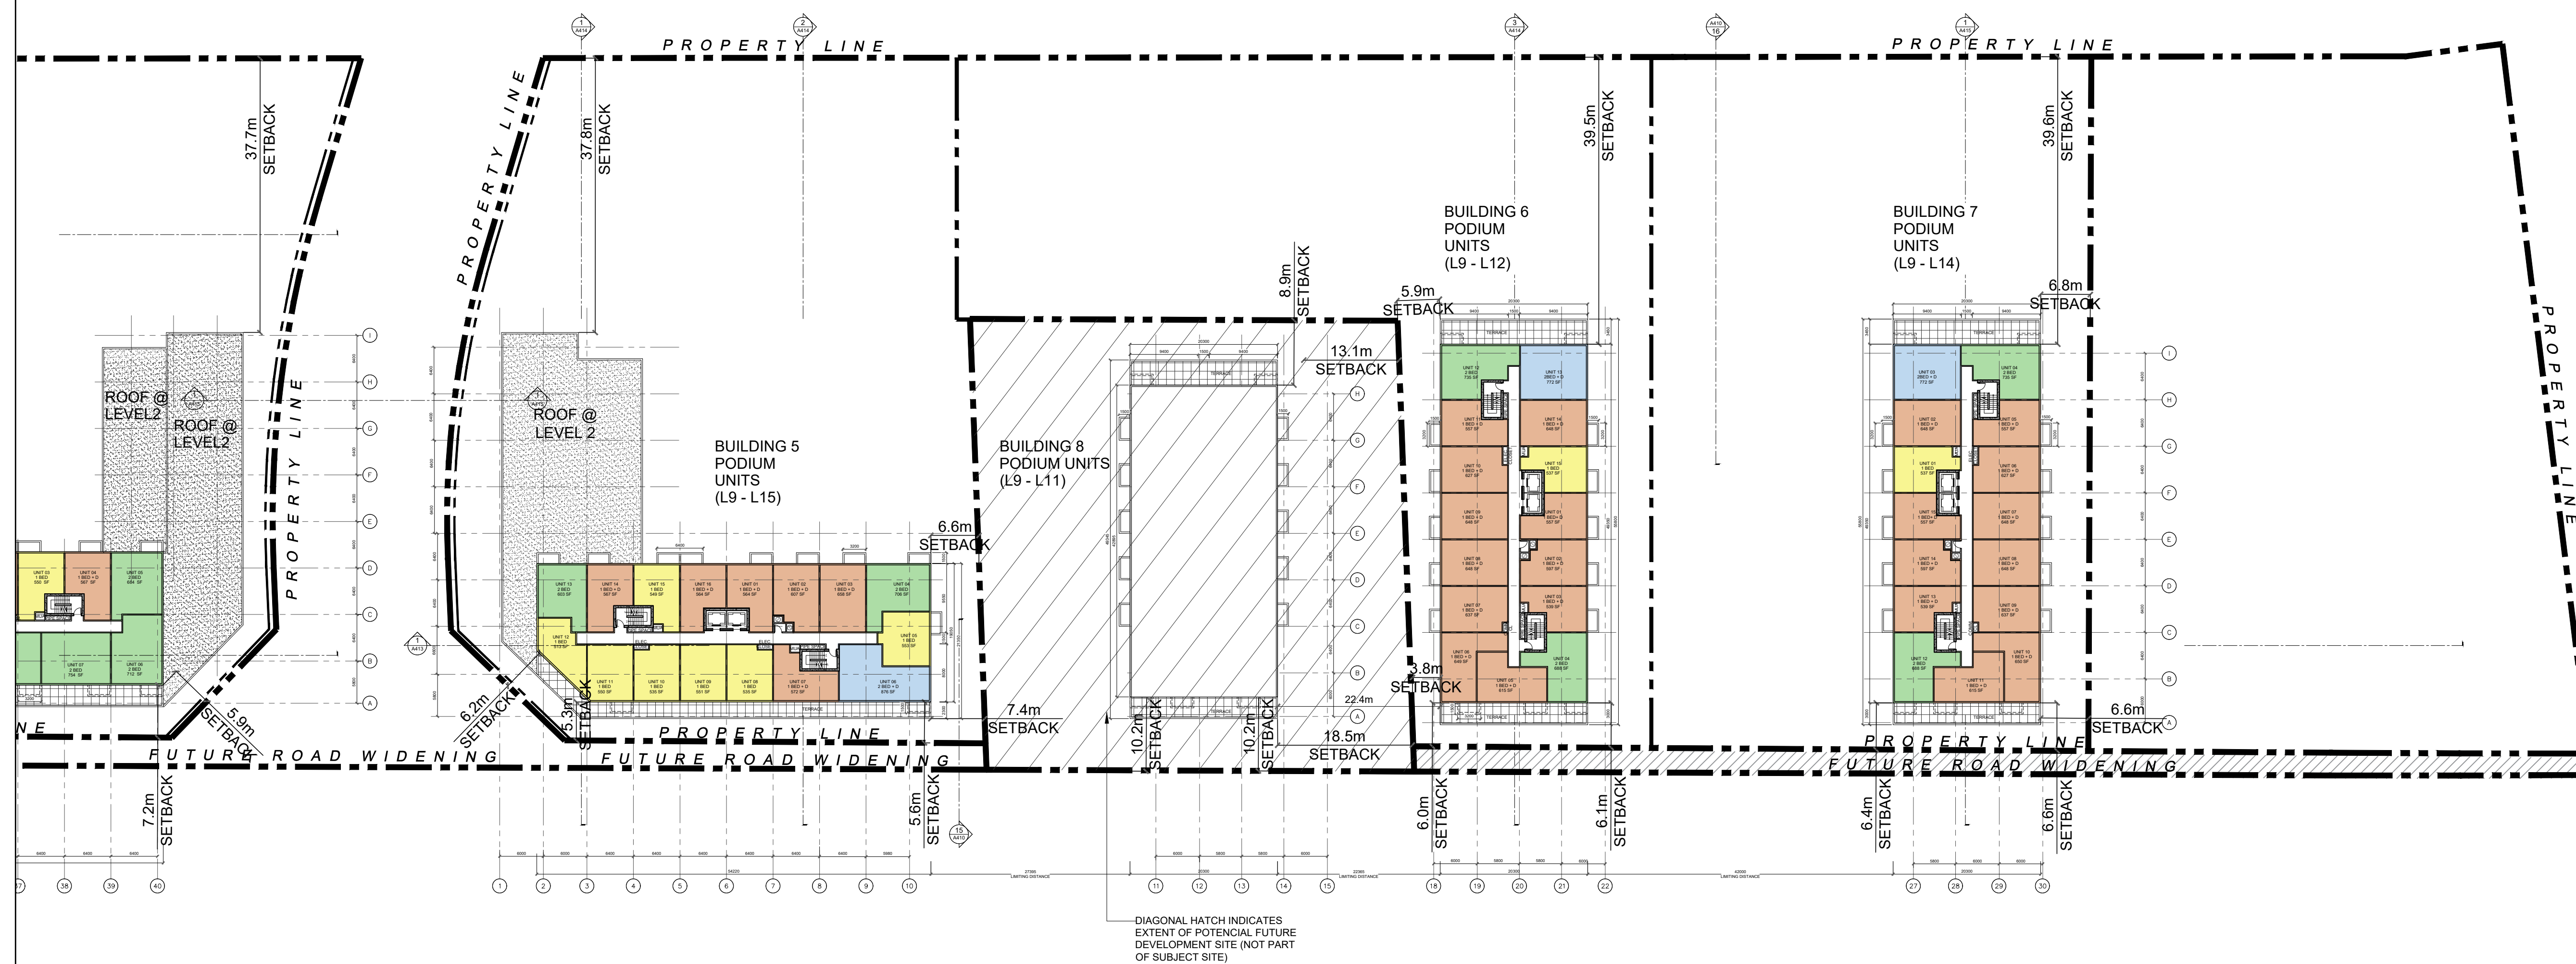

02. ISSUED FOR ZBA	19 JANUARY 2024
01. ISSUED FOR ZBA	28 JULY 2023

No.	Revisions	Date


"ALL DRAWINGS, SPECIFICATIONS AND RELATED DOCUMENTS ARE THE COPYRIGHT PROPERTY OF THE ARCHITECT AND MUST BE RETURNED UPON REQUEST. REPRODUCTION OF DRAWINGS, SPECIFICATIONS AND RELATED DOCUMENTS IN PART OR WHOLE IS FORBIDDEN WITHOUT THE ARCHITECT'S WRITTEN PERMISSION."

CONTRACTOR MUST CHECK AND VERIFY ALL DIMENSIONS ON THE JOB.

**COREARCHITECTS**  
130 QUEENS QUAY EAST, SUITE 700, WEST TOWER  
TORONTO, ON CANADA M5A 0P6  
T +1 416 343 0400 • F +1 416 343 0401  
INFO@COREARCHITECTS.COM  
WWW.COREARCHITECTS.COM

FRAMGARD MATTAMY

MILTON WEST, ONTARIO

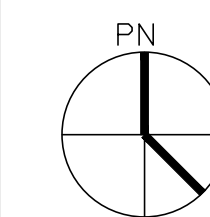


Drawn JA	Scale 1:500
Checked BL	Date 2024-01-19

Title  
**NORTH BLOCK  
UPPER PODIUM FLOOR PLAN**


Project No.  
22-210

Drawing No.  
**A208**



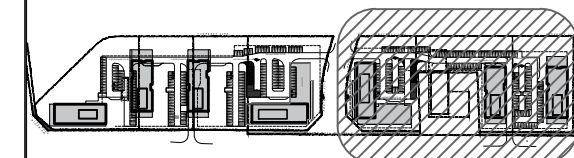

KEYPLAN

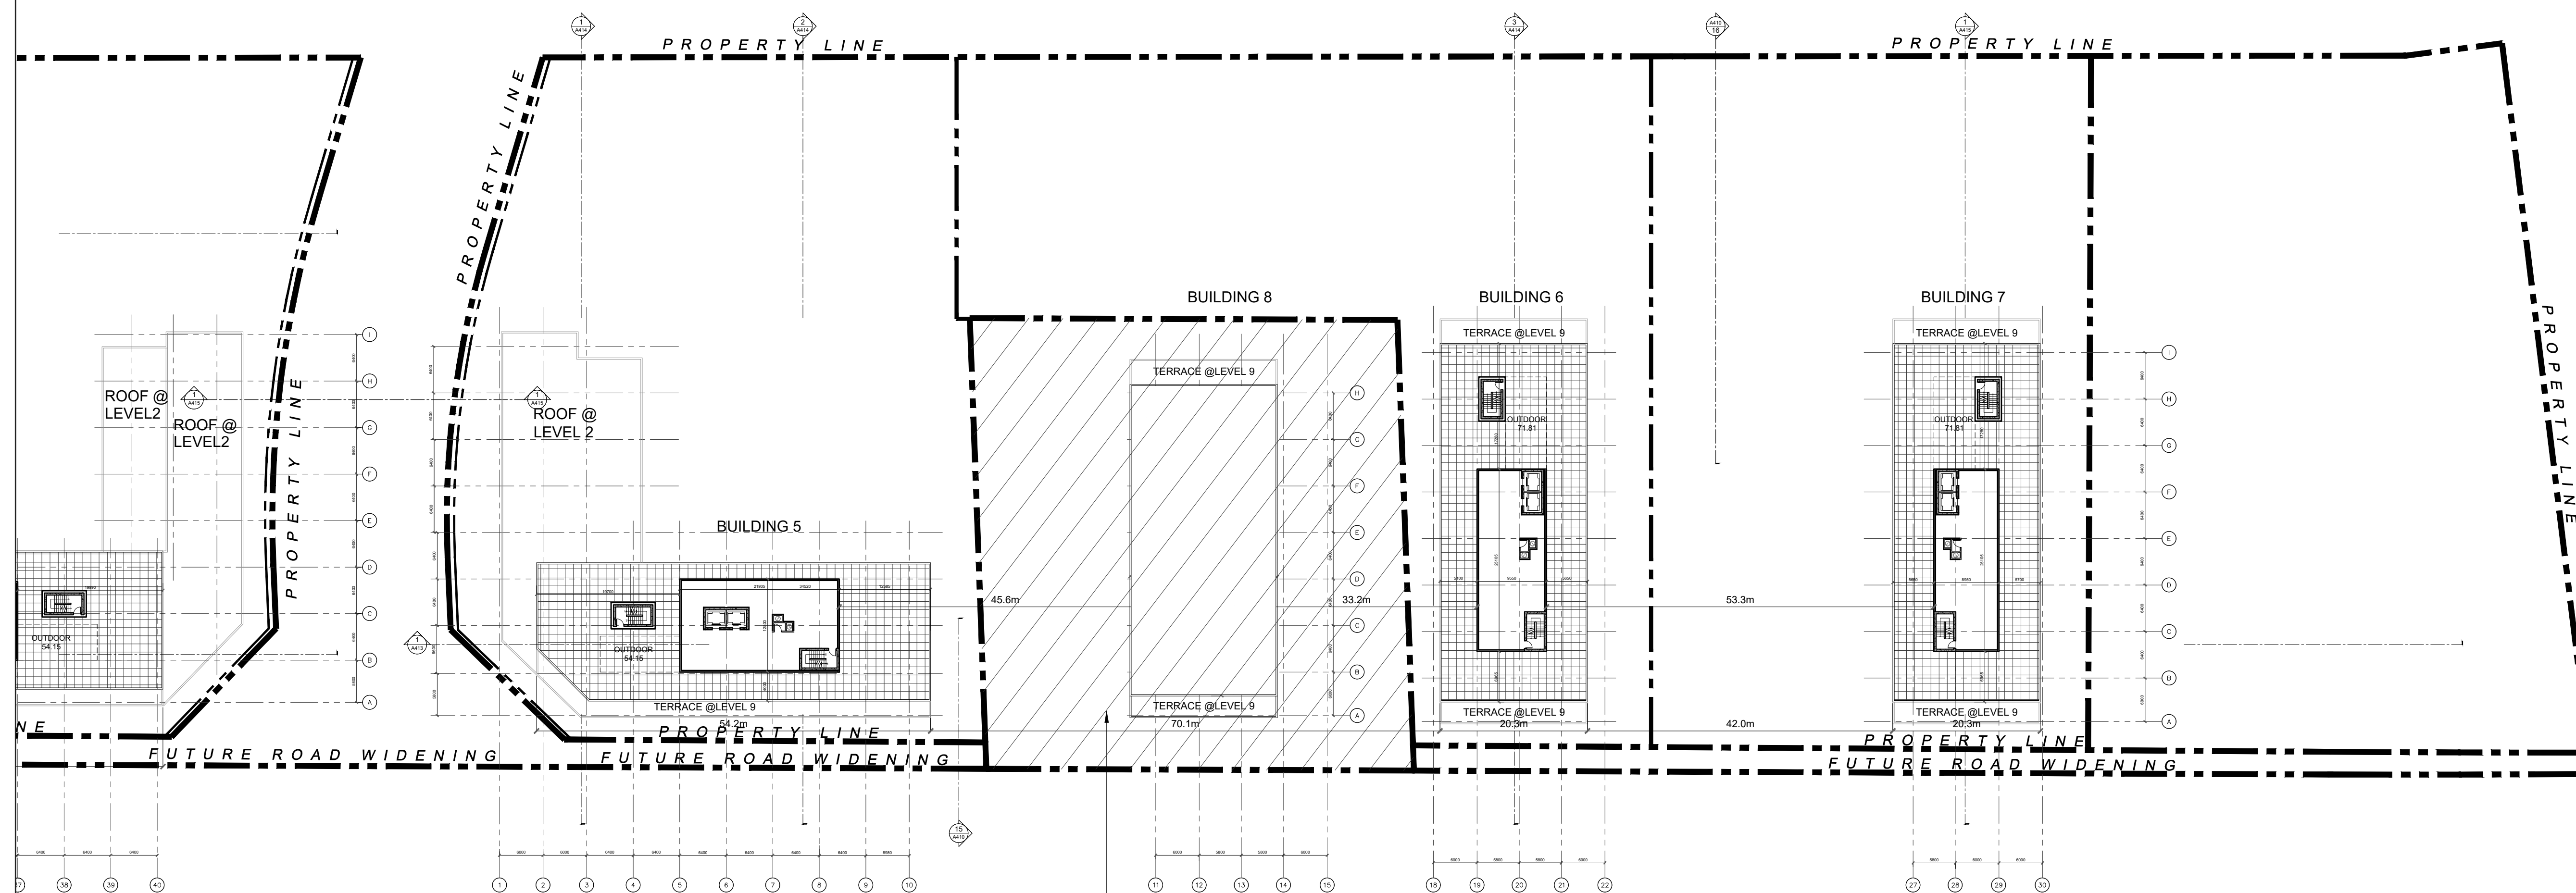

02. ISSUED FOR ZBA	19 JANUARY 2024
01. ISSUED FOR ZBA	28 JULY 2023

No.	Revisions	Date


"ALL DRAWINGS, SPECIFICATIONS AND RELATED DOCUMENTS ARE THE COPYRIGHT PROPERTY OF THE ARCHITECT AND MUST BE RETURNED UPON REQUEST. REPRODUCTION OF DRAWINGS, SPECIFICATIONS AND RELATED DOCUMENTS IN PART OR WHOLE IS FORBIDDEN WITHOUT THE ARCHITECT'S WRITTEN PERMISSION."

CONTRACTOR MUST CHECK AND VERIFY ALL DIMENSIONS ON THE JOB.

**COREARCHITECTS**  
 130 QUEENS QUAY EAST, SUITE 700, WEST TOWER  
 TORONTO, ON CANADA M5A 0P6  
 T +1 416 343 0400 • F +1 416 343 0401  
 INFO@COREARCHITECTS.COM  
 WWW.COREARCHITECTS.COM

FRAMGARD MATTAMY

MILTON WEST, ONTARIO

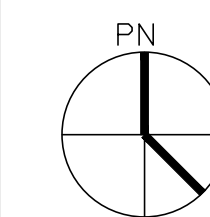

Drawn JA	Scale 1:500
-------------	----------------


Checked BL	Date 2024-01-19
---------------	--------------------

Title


NORTH BLOCK  
MECHANICAL FLOOR

Project No. 22-210	Drawing No. A209
-----------------------	---------------------



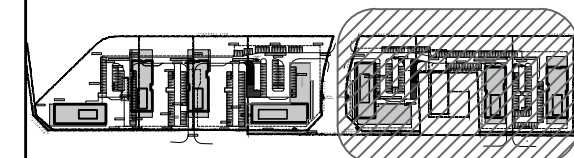

KEYPLAN

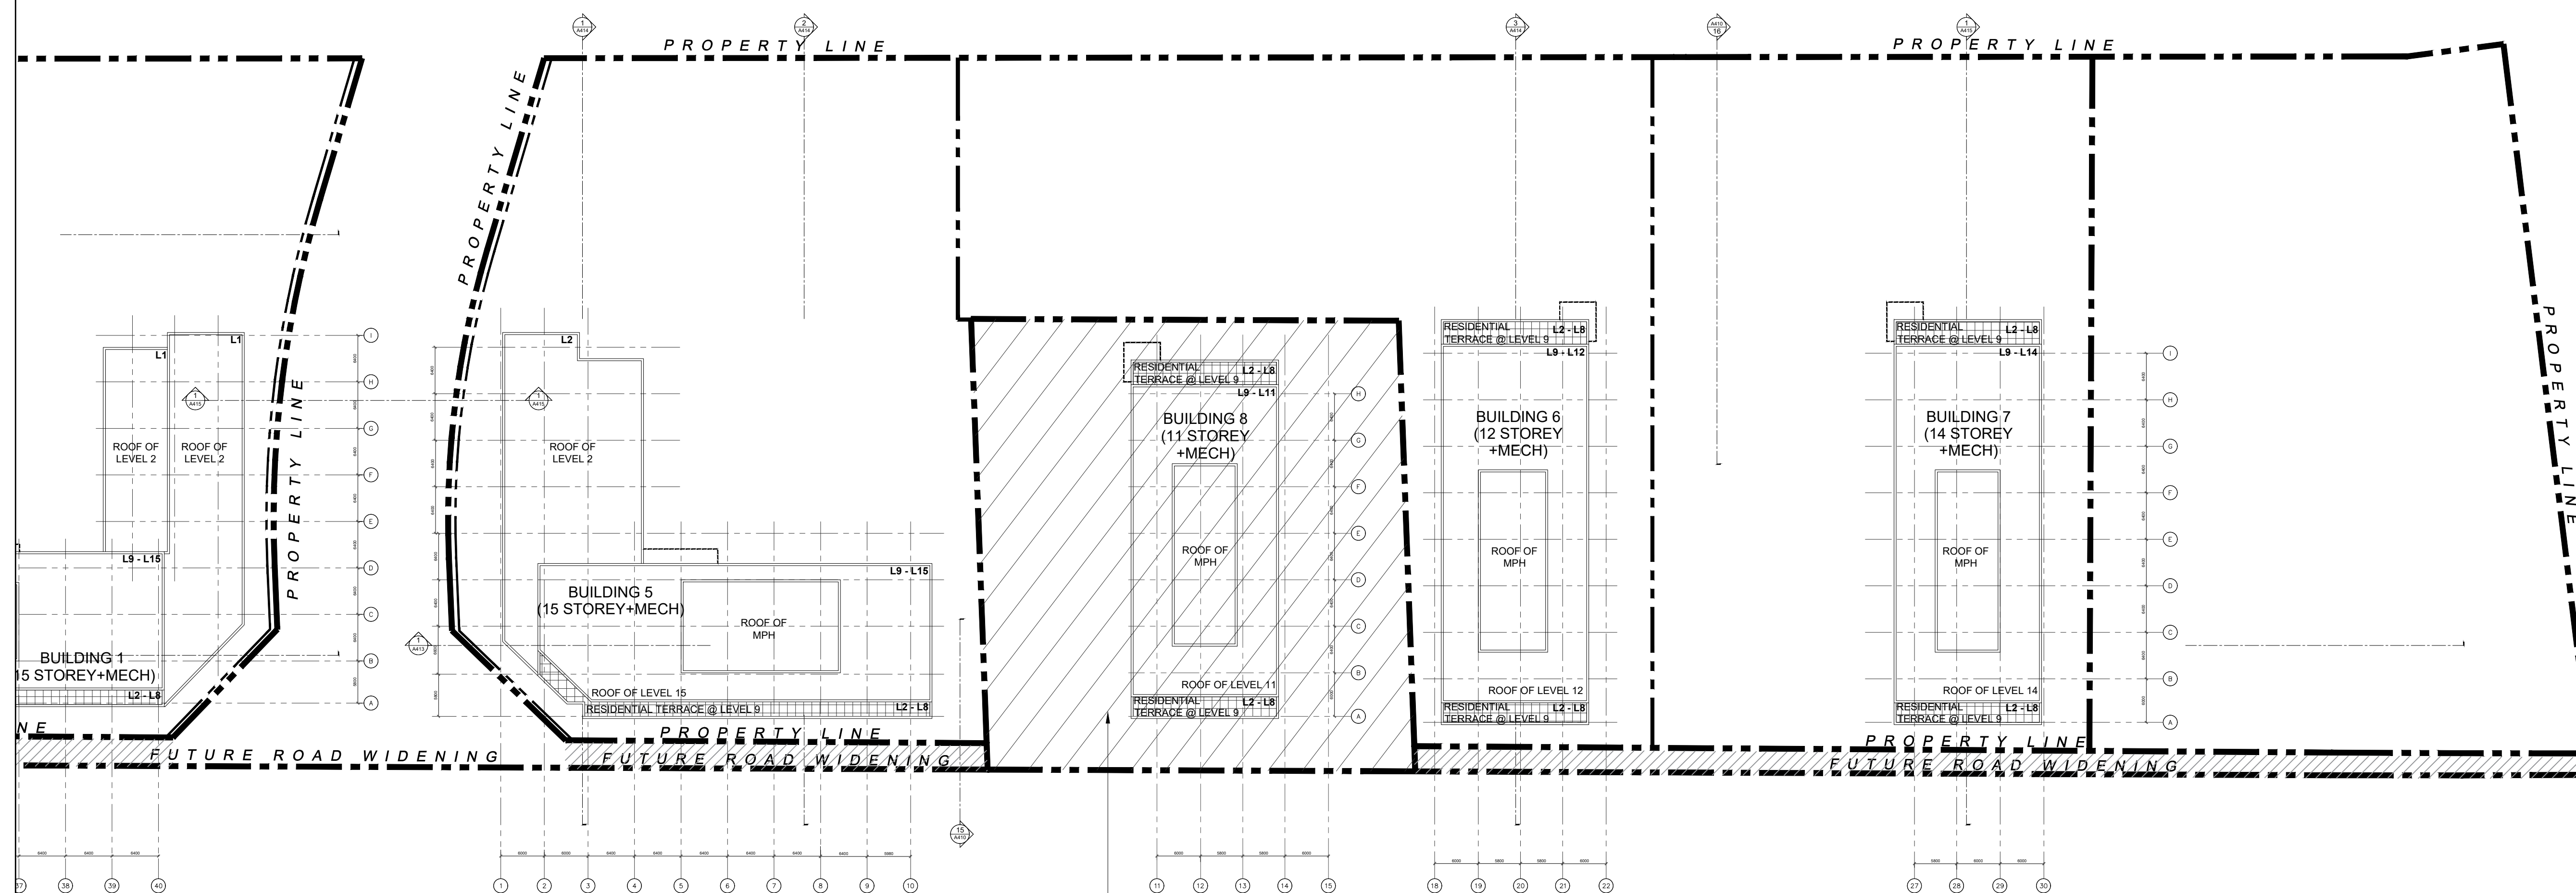

DIAGONAL HATCH INDICATES  
EXTENT OF POTENTIAL FUTURE  
DEVELOPMENT SITE (NOT PART  
OF SUBJECT SITE)

02. ISSUED FOR ZBA	19 JANUARY 2024
01. ISSUED FOR ZBA	28 JULY 2023


No. Revisions Date  
\*ALL DRAWINGS, SPECIFICATIONS AND RELATED DOCUMENTS ARE THE COPYRIGHT PROPERTY OF THE ARCHITECT AND MUST BE RETURNED UPON REQUEST. REPRODUCTION OF DRAWINGS, SPECIFICATIONS AND RELATED DOCUMENTS IN PART OR WHOLE IS FORBIDDEN WITHOUT THE ARCHITECT'S WRITTEN PERMISSION.\*

CONTRACTOR MUST CHECK AND VERIFY ALL DIMENSIONS ON THE JOB.

**COREARCHITECTS**  
130 QUEENS QUAY EAST, SUITE 700, WEST TOWER  
TORONTO, ON CANADA M5A 0P6  
T +1 416 343 0400 • F +1 416 343 0401  
INFO@COREARCHITECTS.COM  
WWW.COREARCHITECTS.COM

FRAMGARD MATTAMIO

MILTON WEST, ONTARIO

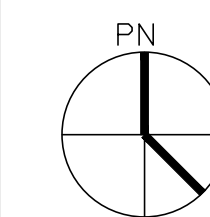

Drawn JA	Scale 1:500
Checked BL	Date 2024-01-19

Title  
**NORTH BLOCK ROOF PLAN**

Project No. 22-210 Drawing No. **A210**



# SOUTH BLOCK

## RE-ISSUED FOR ZBA 19-JANUARY-2024

02. ISSUED FOR ZBA 19 JANUARY 2024

01. ISSUED FOR ZBA 28 JULY 2023

No.	Revisions	Date
-----	-----------	------

\*ALL DRAWINGS, SPECIFICATIONS AND RELATED DOCUMENTS ARE THE COPYRIGHT PROPERTY OF THE ARCHITECT AND MUST BE RETURNED UPON REQUEST. REPRODUCTION OF DRAWINGS, SPECIFICATIONS AND RELATED DOCUMENTS IN PART OR WHOLE IS FORBIDDEN WITHOUT THE ARCHITECT'S WRITTEN PERMISSION.\*

CONTRACTOR MUST CHECK AND VERIFY ALL DIMENSIONS ON THE JOB.

### COREARCHITECTS

130 QUEENS QUAY EAST, SUITE 700, WEST TOWER  
TORONTO, ON CANADA M5A 0P8  
T +1 416 343 0400 • F +1 416 343 0401  
INFO@COREARCHITECTS.COM  
WWW.COREARCHITECTS.COM

FRAMGARD MATTAMY

MILTON WEST, ONTARIO



Drawn	Scale
-------	-------

JA N.T.S

Checked	Date
---------	------

BL 2024-01-19

Title
-------

TITLE PAGE

Project No.	Drawing No.
-------------	-------------



22-210 A250



# NATURAL HERITAGE SYSTEM (NHS)

BRITANNIA ROAD

ETHERIDGE AVENUE

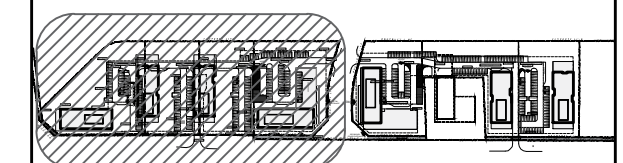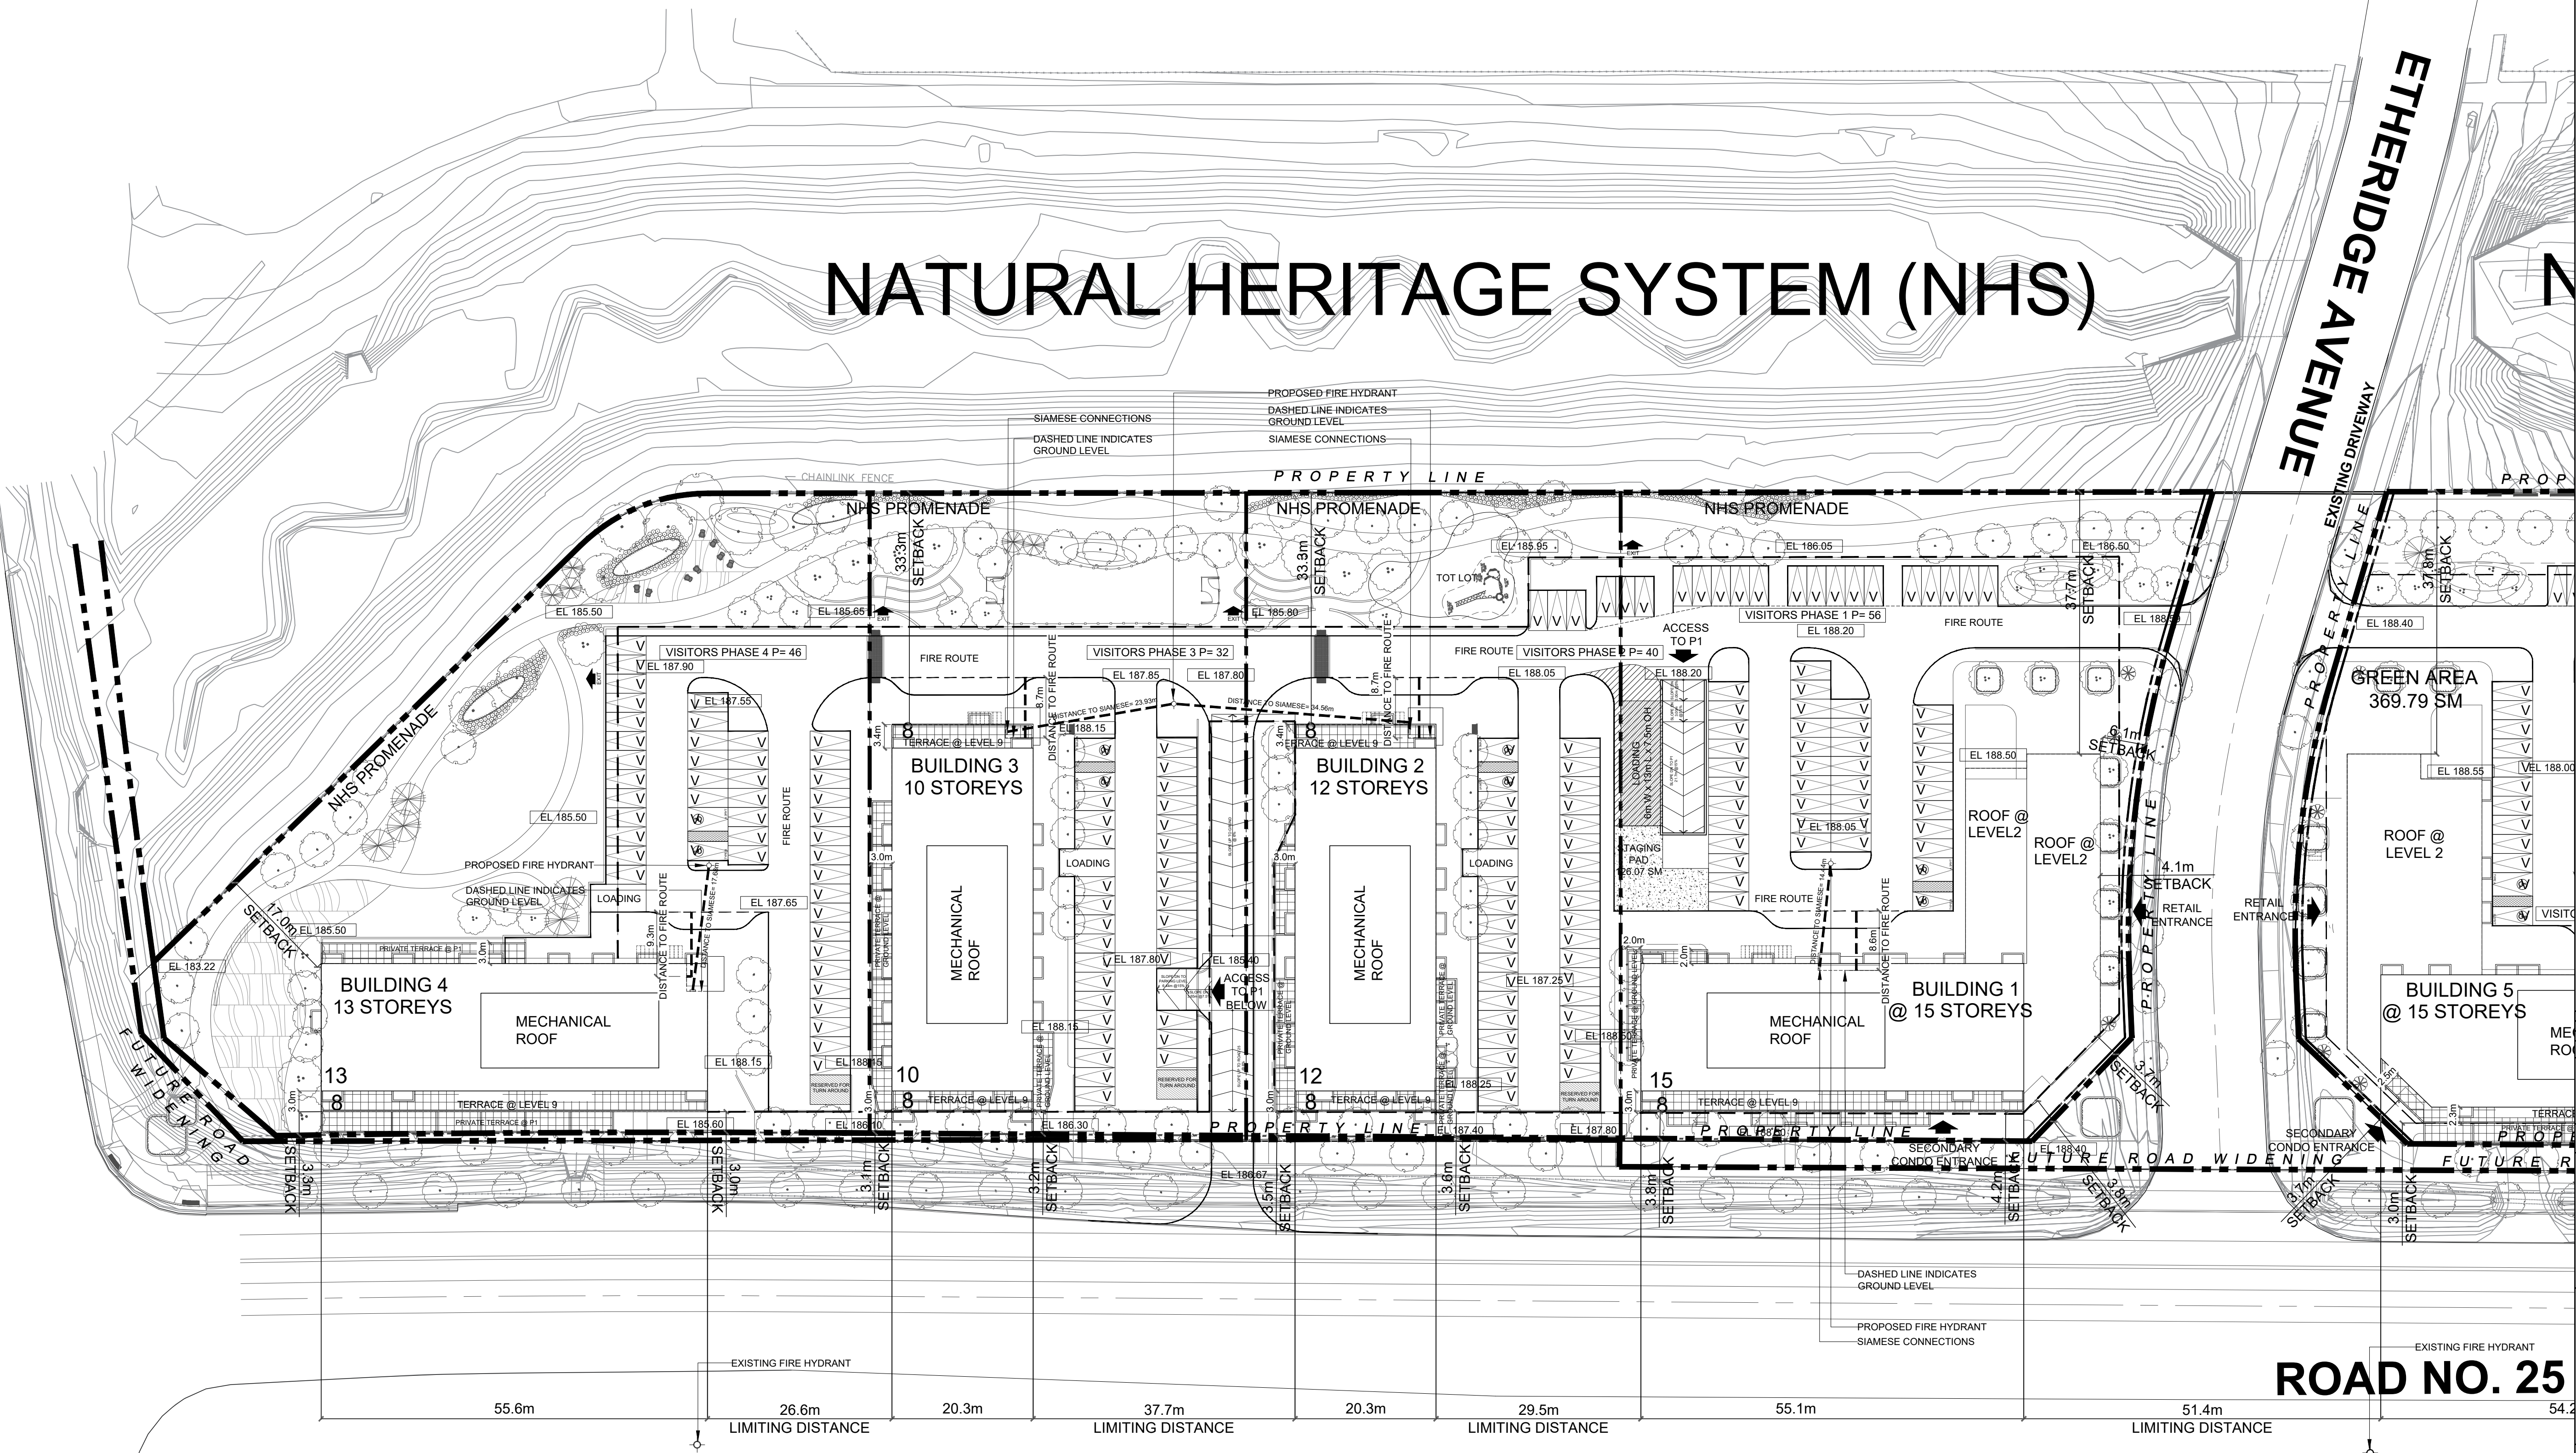

KEYPLAN

No.	Revisions	Date
02	ISSUED FOR ZBA	15 JANUARY 2024
01	ISSUED FOR ZBA	28 JULY 2023

CONTRACTOR MUST CHECK AND VERIFY ALL DIMENSIONS ON THE JOB

**COREARCHITECTS**  
 130 QUEENS QUAY EAST, SUITE 700, WEST TOWER  
 TORONTO, ON CANADA M5A 0P6  
 T +1 416 343 0400 • F +1 416 343 0401  
 INFO@COREARCHITECTS.COM  
 WWW.COREARCHITECTS.COM

ROAD NO. 25

FRAMGARD MATTAMY

MILTON WEST, ONTARIO




Drawn JA	Scale 1:500
Checked BL	Date 2024-01-19

Title  
SOUTH BLOCK  
SITE PLAN


Project No.  
22-210

Drawing No.  
**A251**



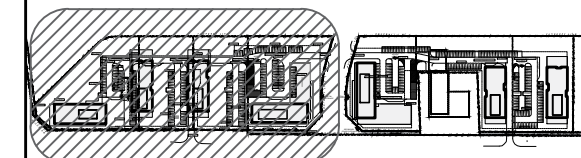

KEYPLAN

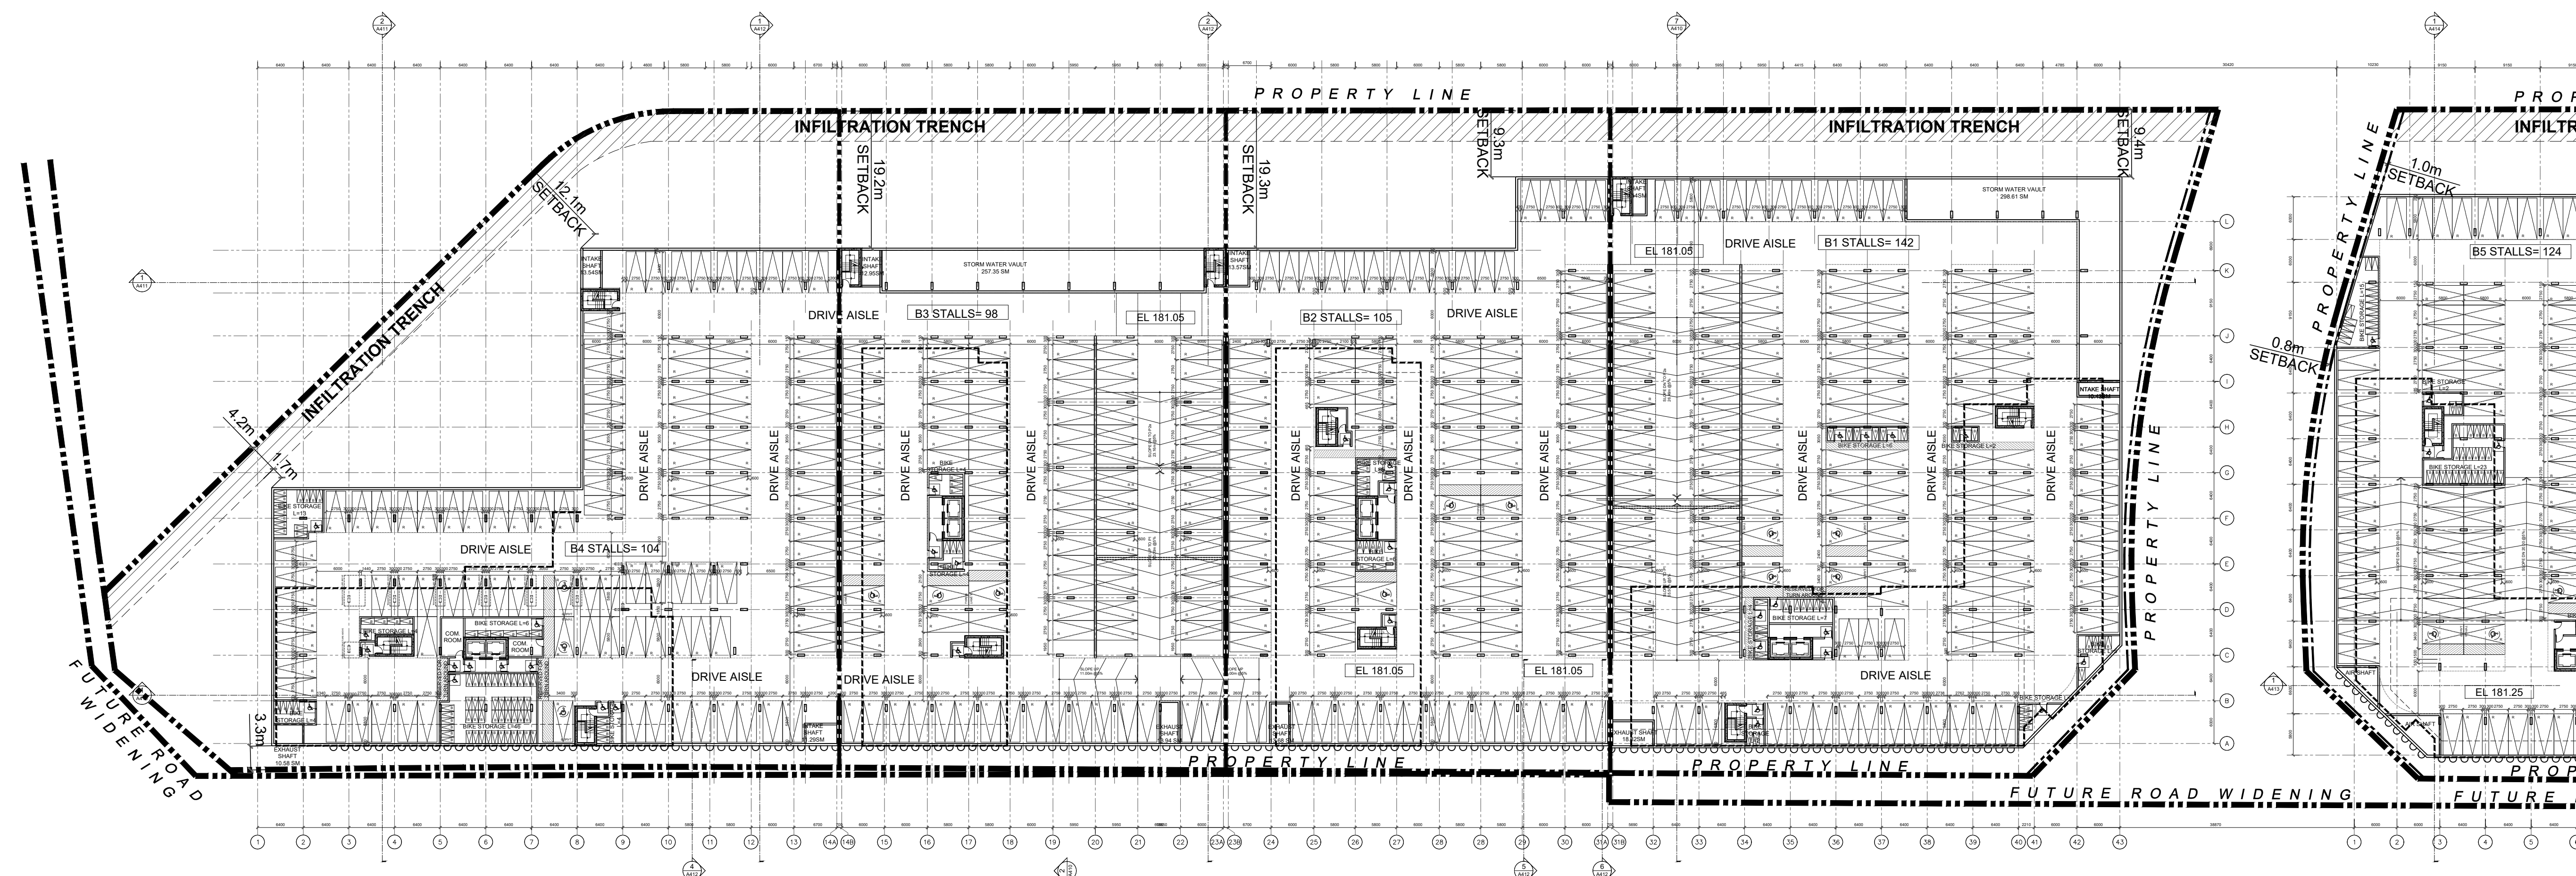

02. RESSUED FOR ZBA	19 JANUARY 2024
01. ISSUED FOR ZBA	28 JULY 2023


No. Revisions Date  
 \*ALL DRAWINGS, SPECIFICATIONS AND RELATED DOCUMENTS ARE THE COPYRIGHT PROPERTY OF THE ARCHITECT AND MUST BE RETURNED UPON REQUEST. REPRODUCTION OF DRAWINGS, SPECIFICATIONS AND RELATED DOCUMENTS IN PART OR WHOLE IS FORBIDDEN WITHOUT THE ARCHITECT'S WRITTEN PERMISSION.\*

CONTRACTOR MUST CHECK AND VERIFY ALL DIMENSIONS ON THE JOB.

**COREARCHITECTS**  
 130 QUEENS QUAY EAST, SUITE 700, WEST TOWER  
 TORONTO, ON CANADA M5A 0P8  
 T +1 416 343 0400 • F +1 416 343 0401  
 INFO@COREARCHITECTS.COM  
 WWW.COREARCHITECTS.COM

FRAMGARD MATTAMY

MILTON WEST, ONTARIO

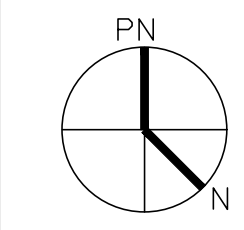


Drawn JA	Scale 1:500
Checked BL	Date 2024-01-19


Title  
**SOUTH BLOCK  
 PARKING LEVEL P2**

Project No. 22-210	Drawing No. <b>A252</b>
-----------------------	----------------------------



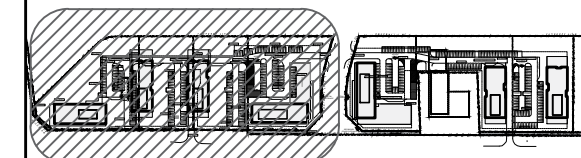

KEYPLAN

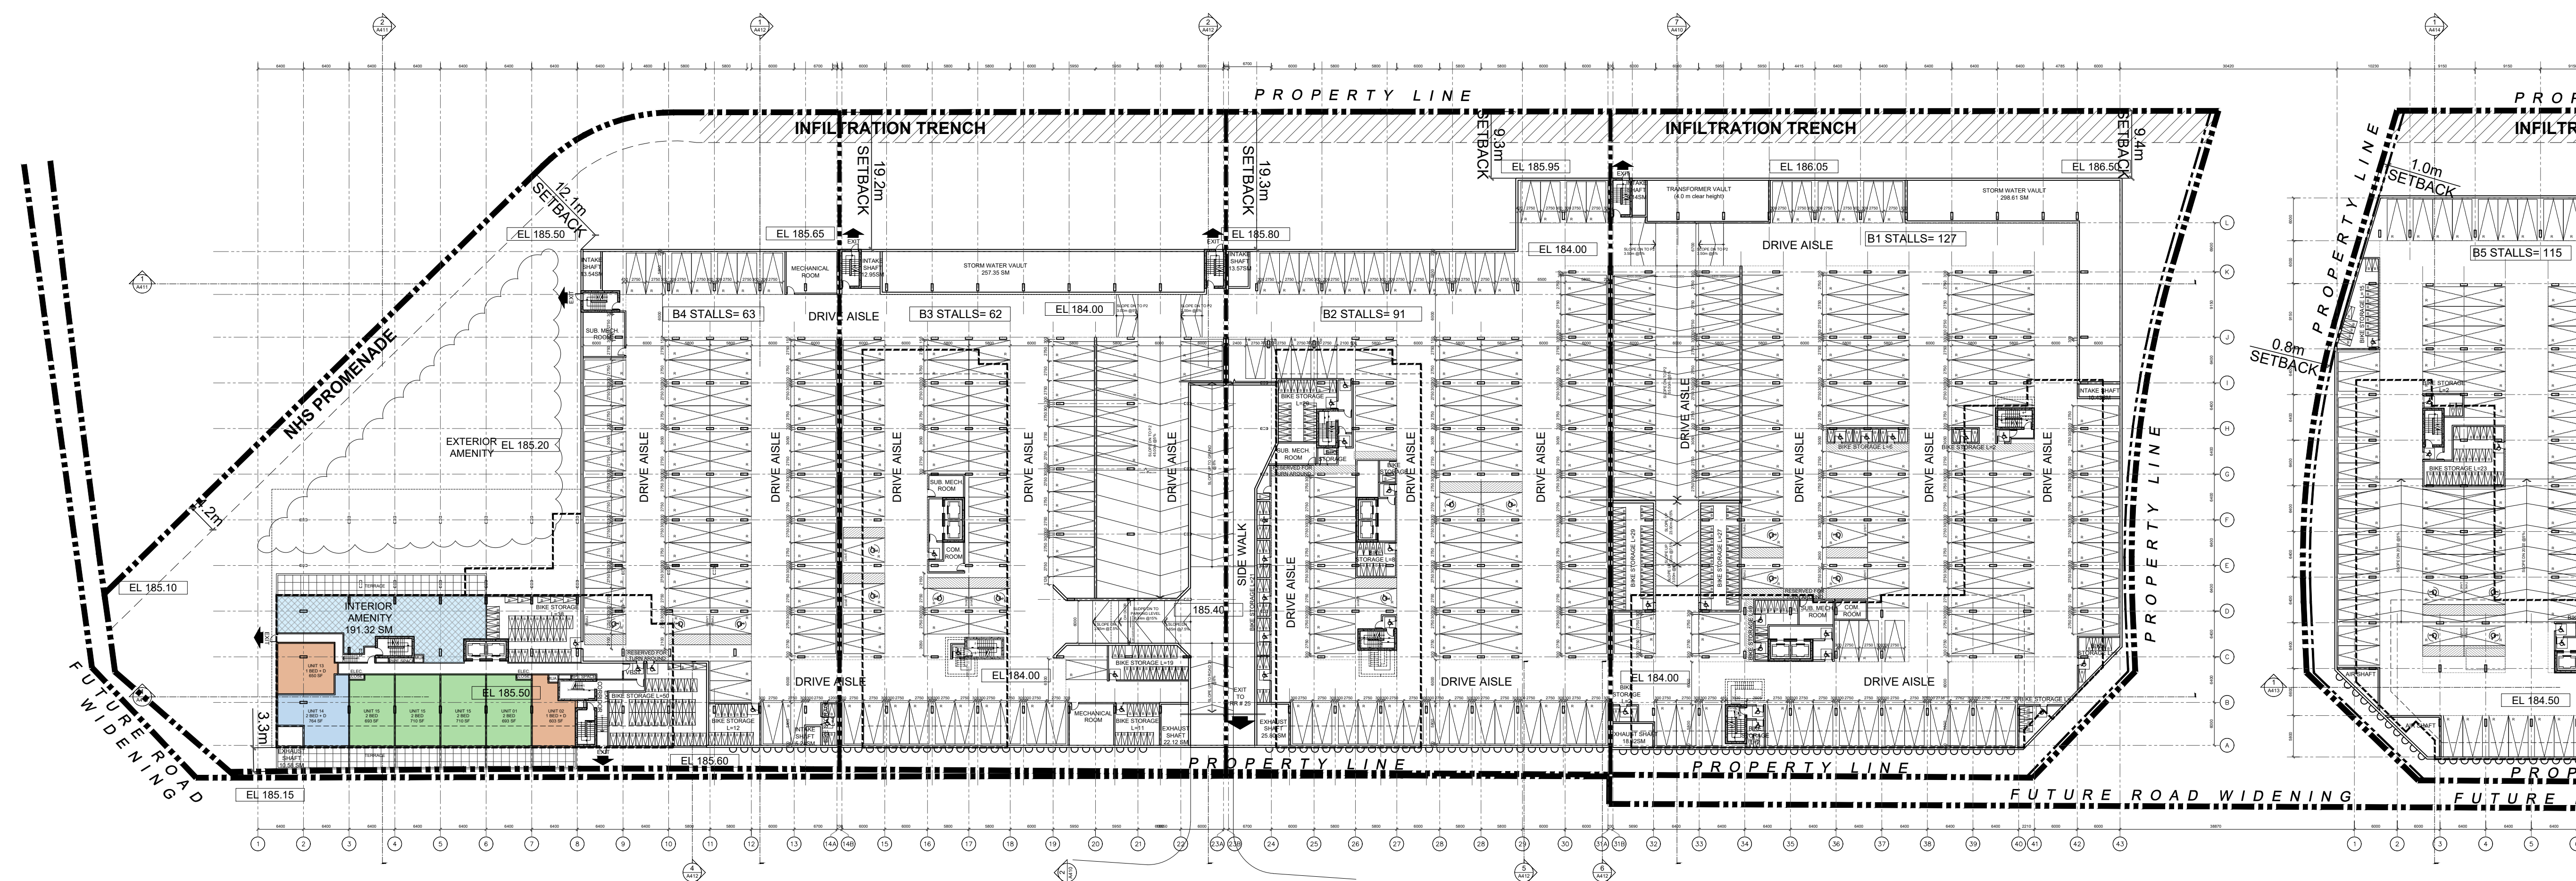


02. ISSUED FOR ZBA	19 JANUARY 2024
01. ISSUED FOR ZBA	28 JULY 2023
No. Revisions	Date
*ALL DRAWINGS, SPECIFICATIONS AND RELATED DOCUMENTS ARE THE COPYRIGHT PROPERTY OF THE ARCHITECT AND MUST BE RETURNED UPON REQUEST. REPRODUCTION OF DRAWINGS, SPECIFICATIONS AND RELATED DOCUMENTS IN PART OR WHOLE IS FORBIDDEN WITHOUT THE ARCHITECT'S WRITTEN PERMISSION.	
CONTRACTOR MUST CHECK AND VERIFY ALL DIMENSIONS ON THE JOB.	

**COREARCHITECTS**  
 130 QUEENS QUAY EAST, SUITE 700, WEST TOWER  
 TORONTO, ON CANADA M5A 0P6  
 T +1 416 343 0400 • F +1 416 343 0401  
 INFO@COREARCHITECTS.COM  
 WWW.COREARCHITECTS.COM

**FRAMGARD MATTAMY**

MILTON WEST, ONTARIO

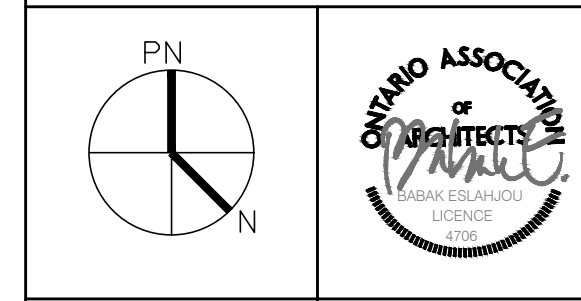

Drawn JA	Scale 1:500
Checked BL	Date 2024-01-19


Title  
**SOUTH BLOCK  
PARKING LEVEL P1**

Project No.  
**22-210**

Drawing No.  
**A253**




# NATURAL HERITAGE SYSTEM (NHS)

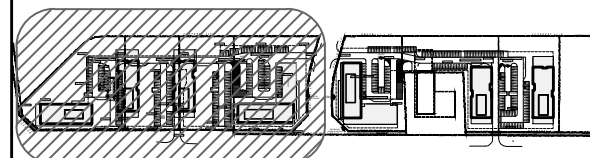

KEYPLAN

BRITANNIA ROAD

ETHERIDGE AVENUE

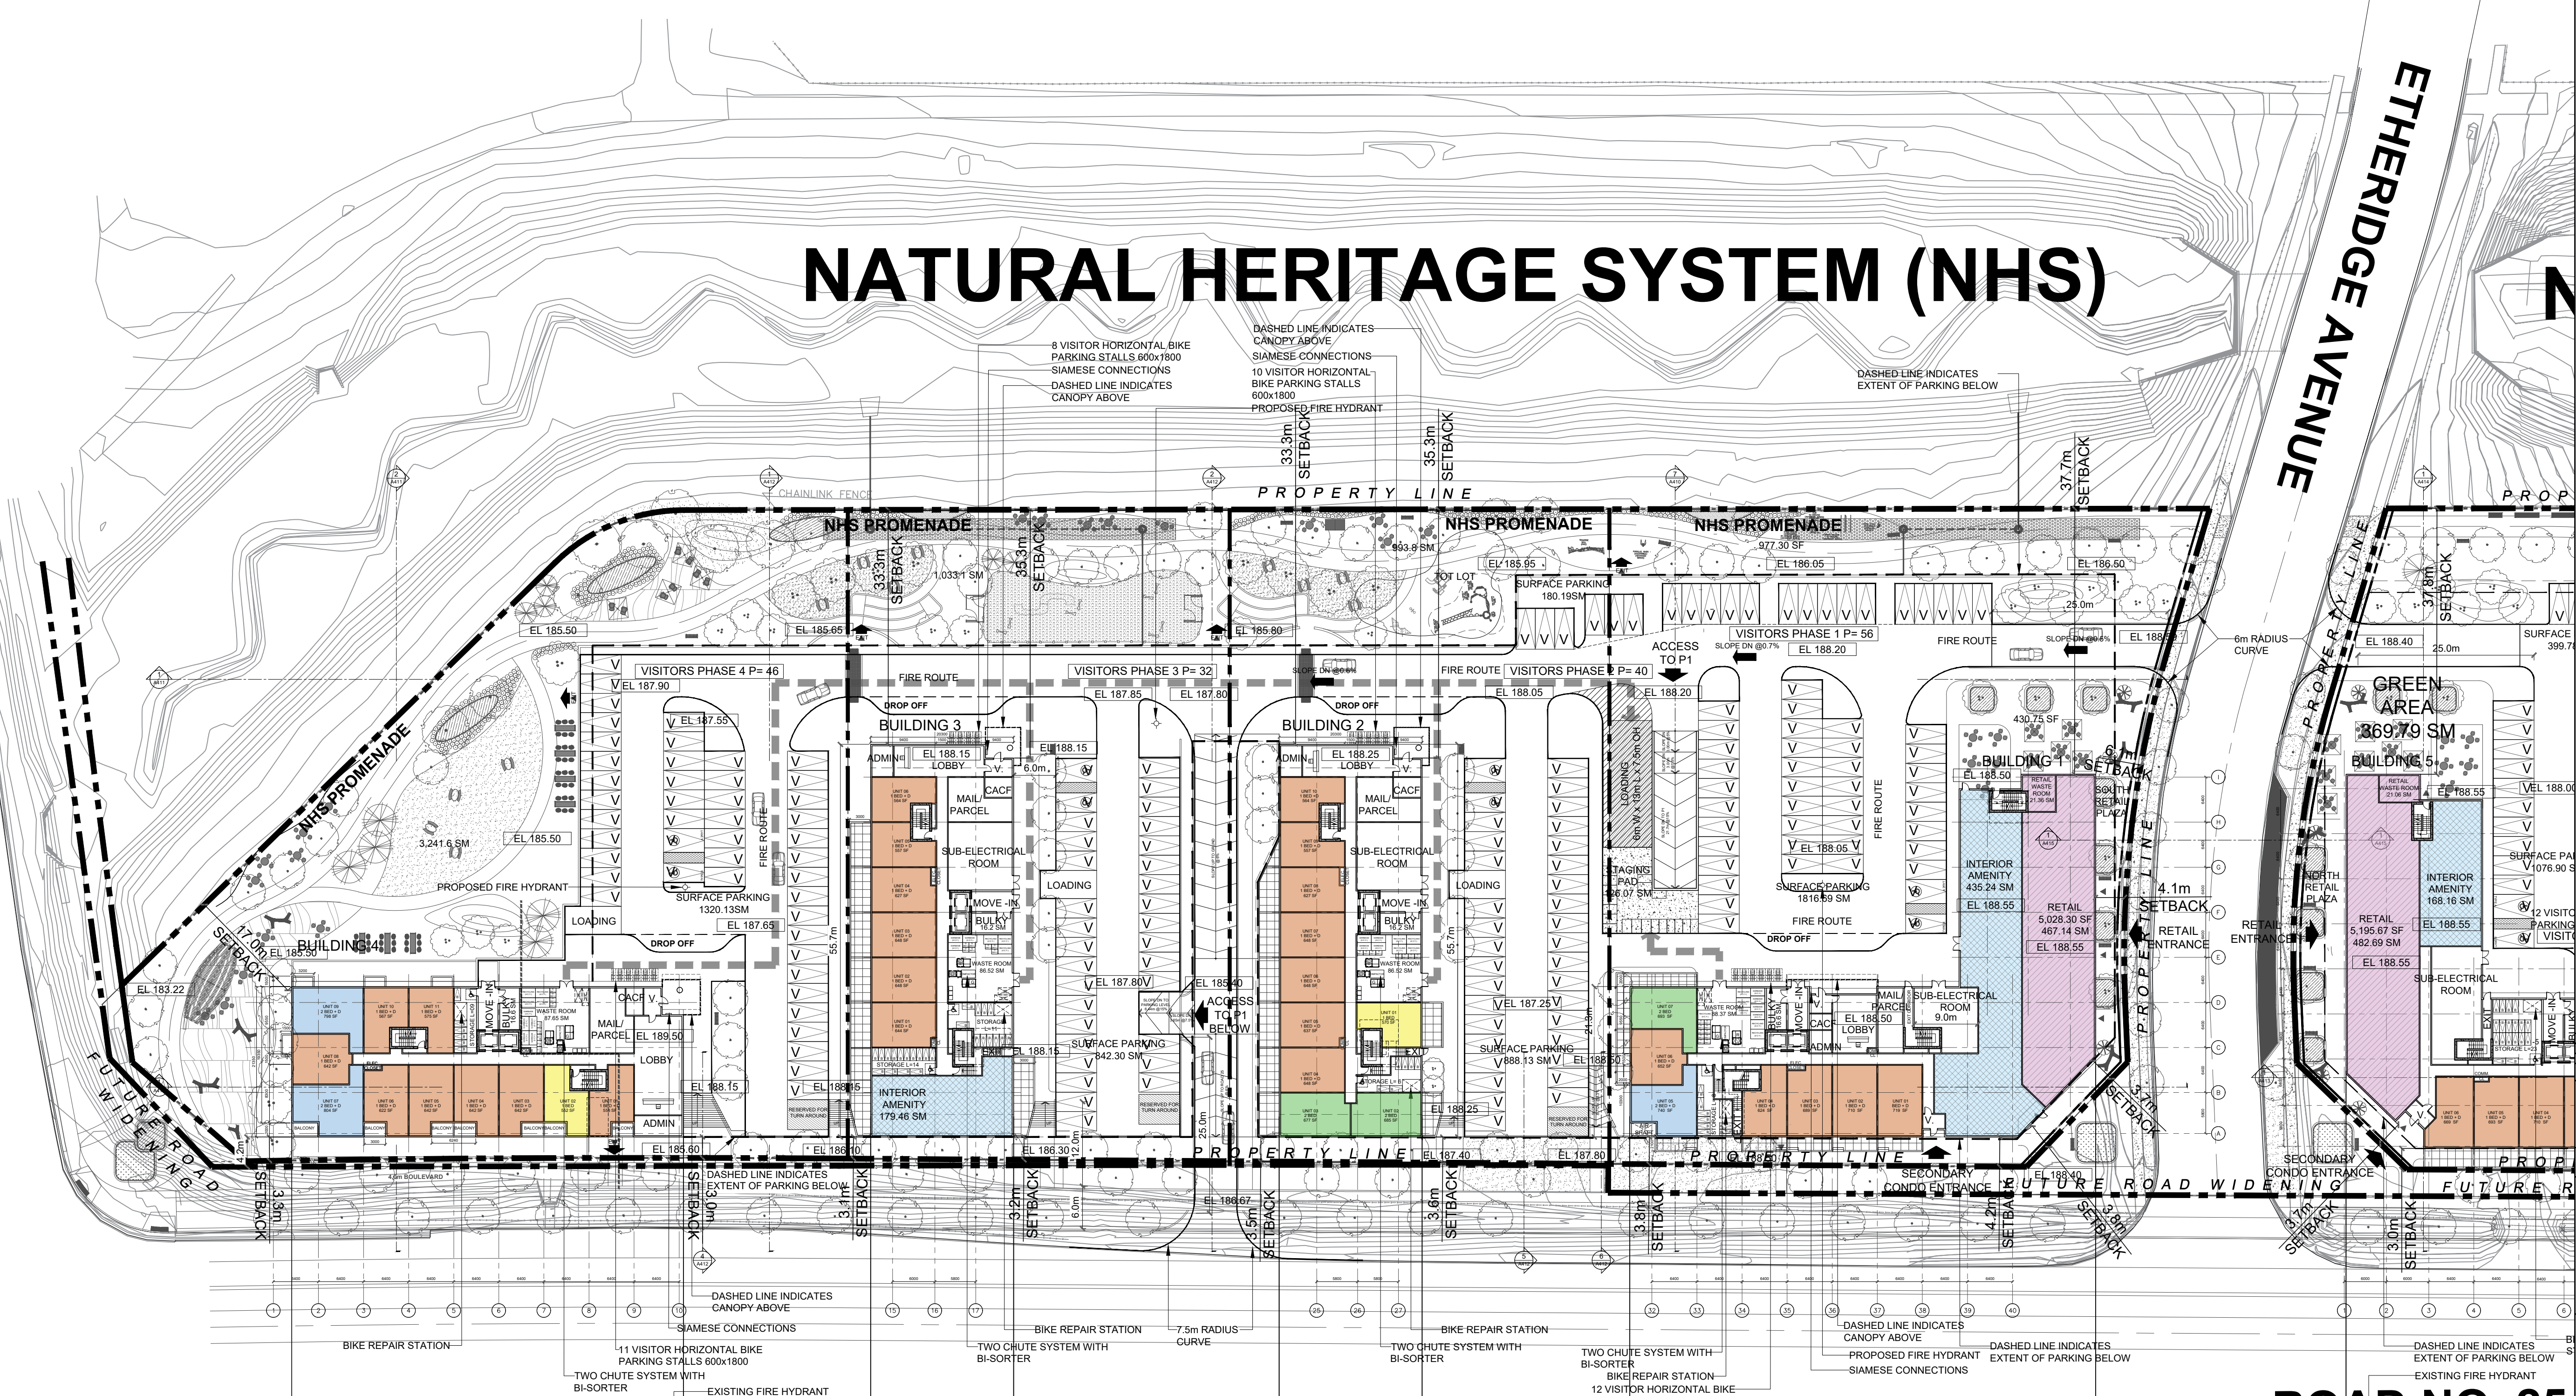

No.	Revisions	Date
02	ISSUED FOR ZBA	19 JANUARY 2024
01	ISSUED FOR ZBA	28 JULY 2023

\*ALL DRAWINGS, SPECIFICATIONS AND RELATED DOCUMENTS ARE THE COPYRIGHT PROPERTY OF THE ARCHITECT AND MUST BE RETURNED UPON REQUEST. REPRODUCTION OF DRAWINGS, SPECIFICATIONS AND RELATED DOCUMENTS IN PART OR WHOLE IS FORBIDDEN WITHOUT THE ARCHITECT'S WRITTEN PERMISSION.

CONTRACTOR MUST CHECK AND VERIFY ALL DIMENSIONS ON THE JOB.


**COREARCHITECTS**  
 130 QUEENS QUAY EAST, SUITE 700 WEST TOWER  
 TORONTO, ON CANADA M5A 0P6  
 T +1 416 343 0400 • F +1 416 343 0401  
 INFO@COREARCHITECTS.COM  
 WWW.COREARCHITECTS.COM

ROAD NO. 25

55.6m 26.6m 20.3m 37.7m 20.3m 29.5m 66.1m 35.5m 59.1m

FRAMGARD MATTAMY

MILTON WEST, ONTARIO

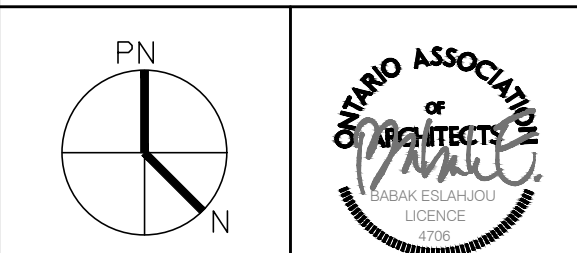


Drawn JA	Scale 1:500
Checked BL	Date 2024-01-19

SOUTH BLOCK  
GROUND FLOOR PLAN


Project No.  
22-210

Drawing No.  
**A254**



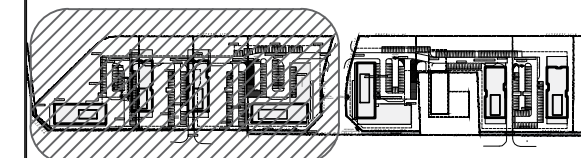

KEYPLAN

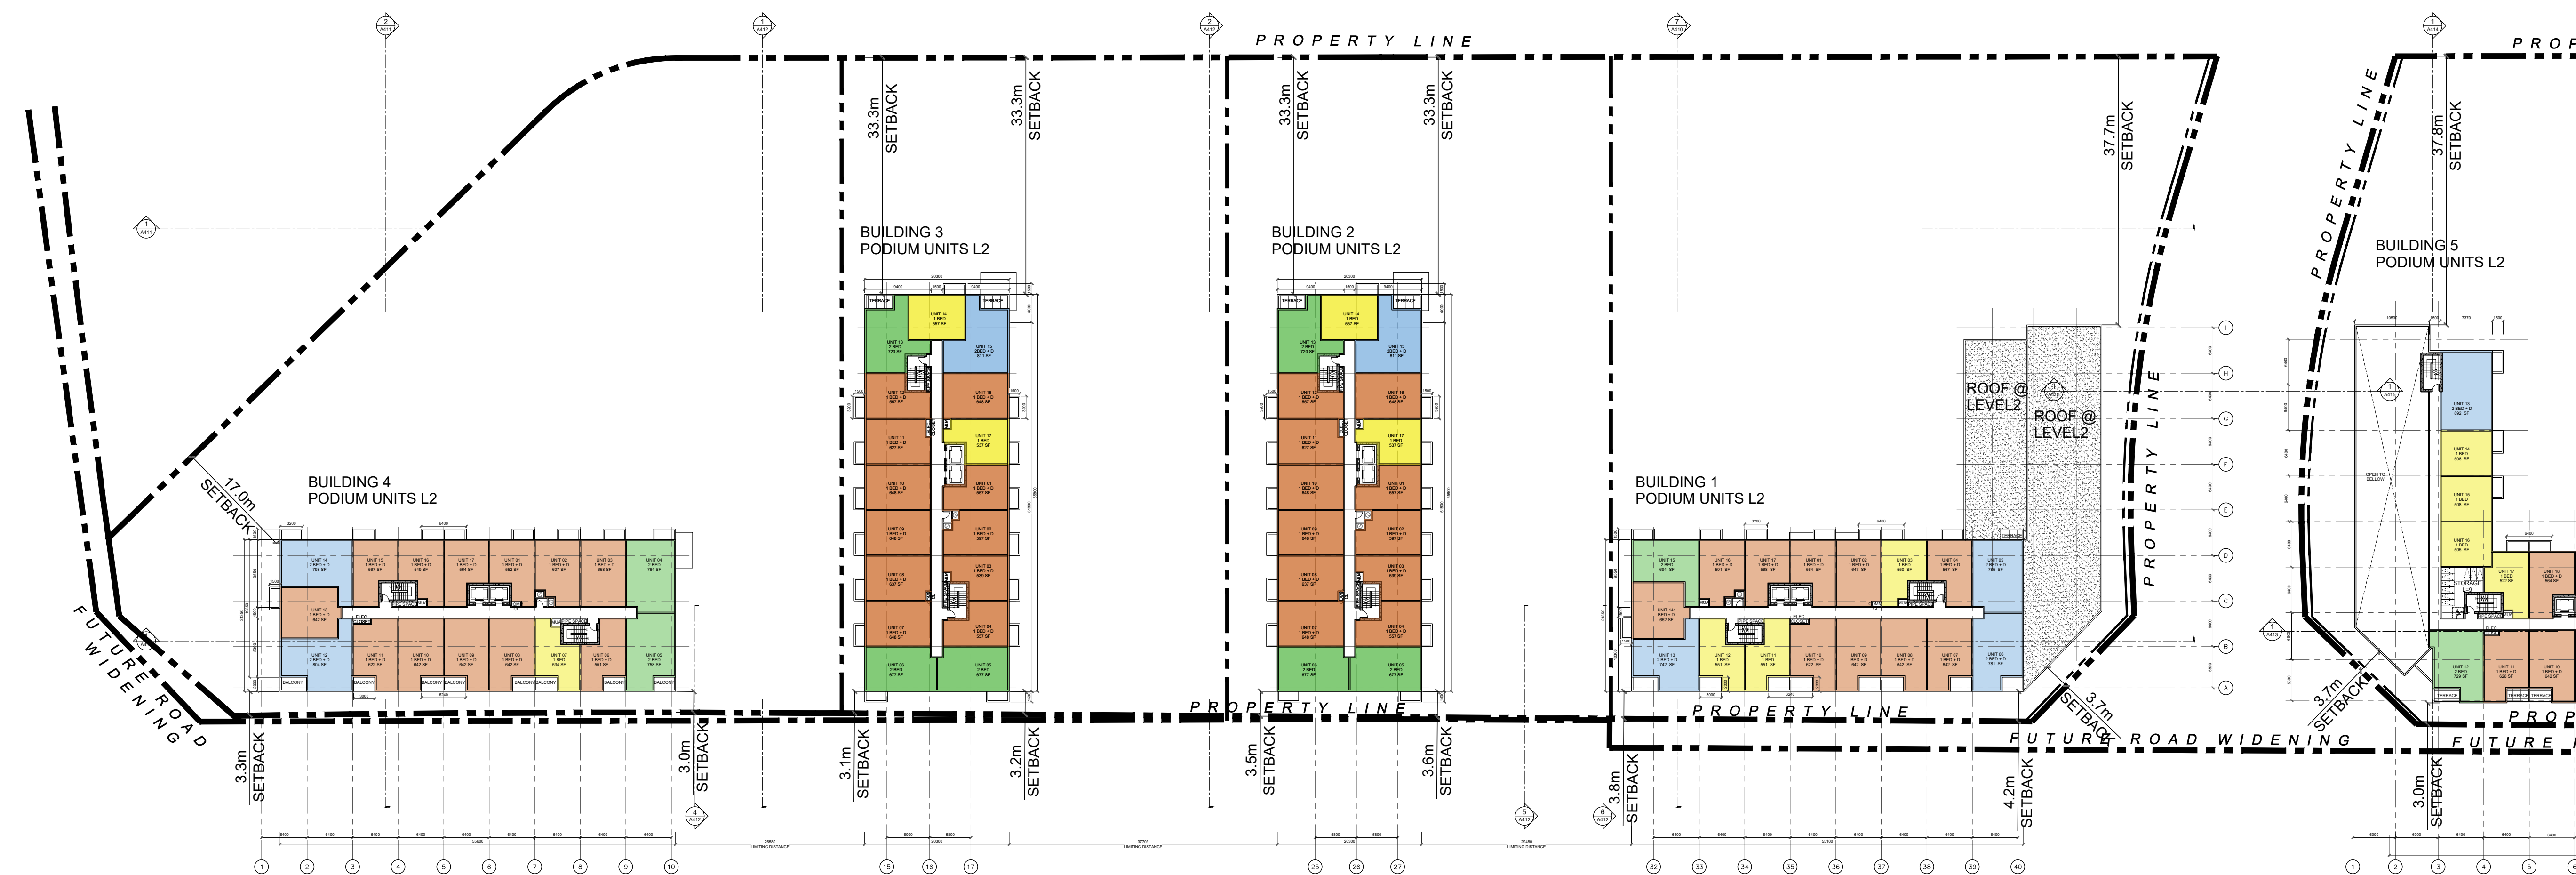

02. ISSUED FOR ZBA	19 JANUARY 2024
01. ISSUED FOR ZBA	28 JULY 2023
No. Revisions	Date


"ALL DRAWINGS, SPECIFICATIONS AND RELATED DOCUMENTS ARE THE COPYRIGHT PROPERTY OF THE ARCHITECT AND MUST BE RETURNED UPON REQUEST. REPRODUCTION OF DRAWINGS, SPECIFICATIONS AND RELATED DOCUMENTS IN PART OR WHOLE IS FORBIDDEN WITHOUT THE ARCHITECT'S WRITTEN PERMISSION."

CONTRACTOR MUST CHECK AND VERIFY ALL DIMENSIONS ON THE JOB.

**COREARCHITECTS**  
 130 QUEENS QUAY EAST, SUITE 700, WEST TOWER  
 TORONTO, ON CANADA M5A 0P8  
 T +1 416 343 0400 • F +1 416 343 0401  
 INFO@COREARCHITECTS.COM  
 WWW.COREARCHITECTS.COM

FRAMGARD MATTAMY

MILTON WEST, ONTARIO

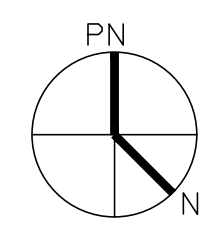


Drawn JA	Scale 1:500
Checked BL	Date 2024-01-19


Title  
SOUTH BLOCK LEVEL 2

Project No. 22-210	Drawing No. A255
-----------------------	---------------------



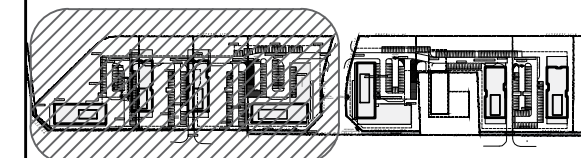

KEYPLAN

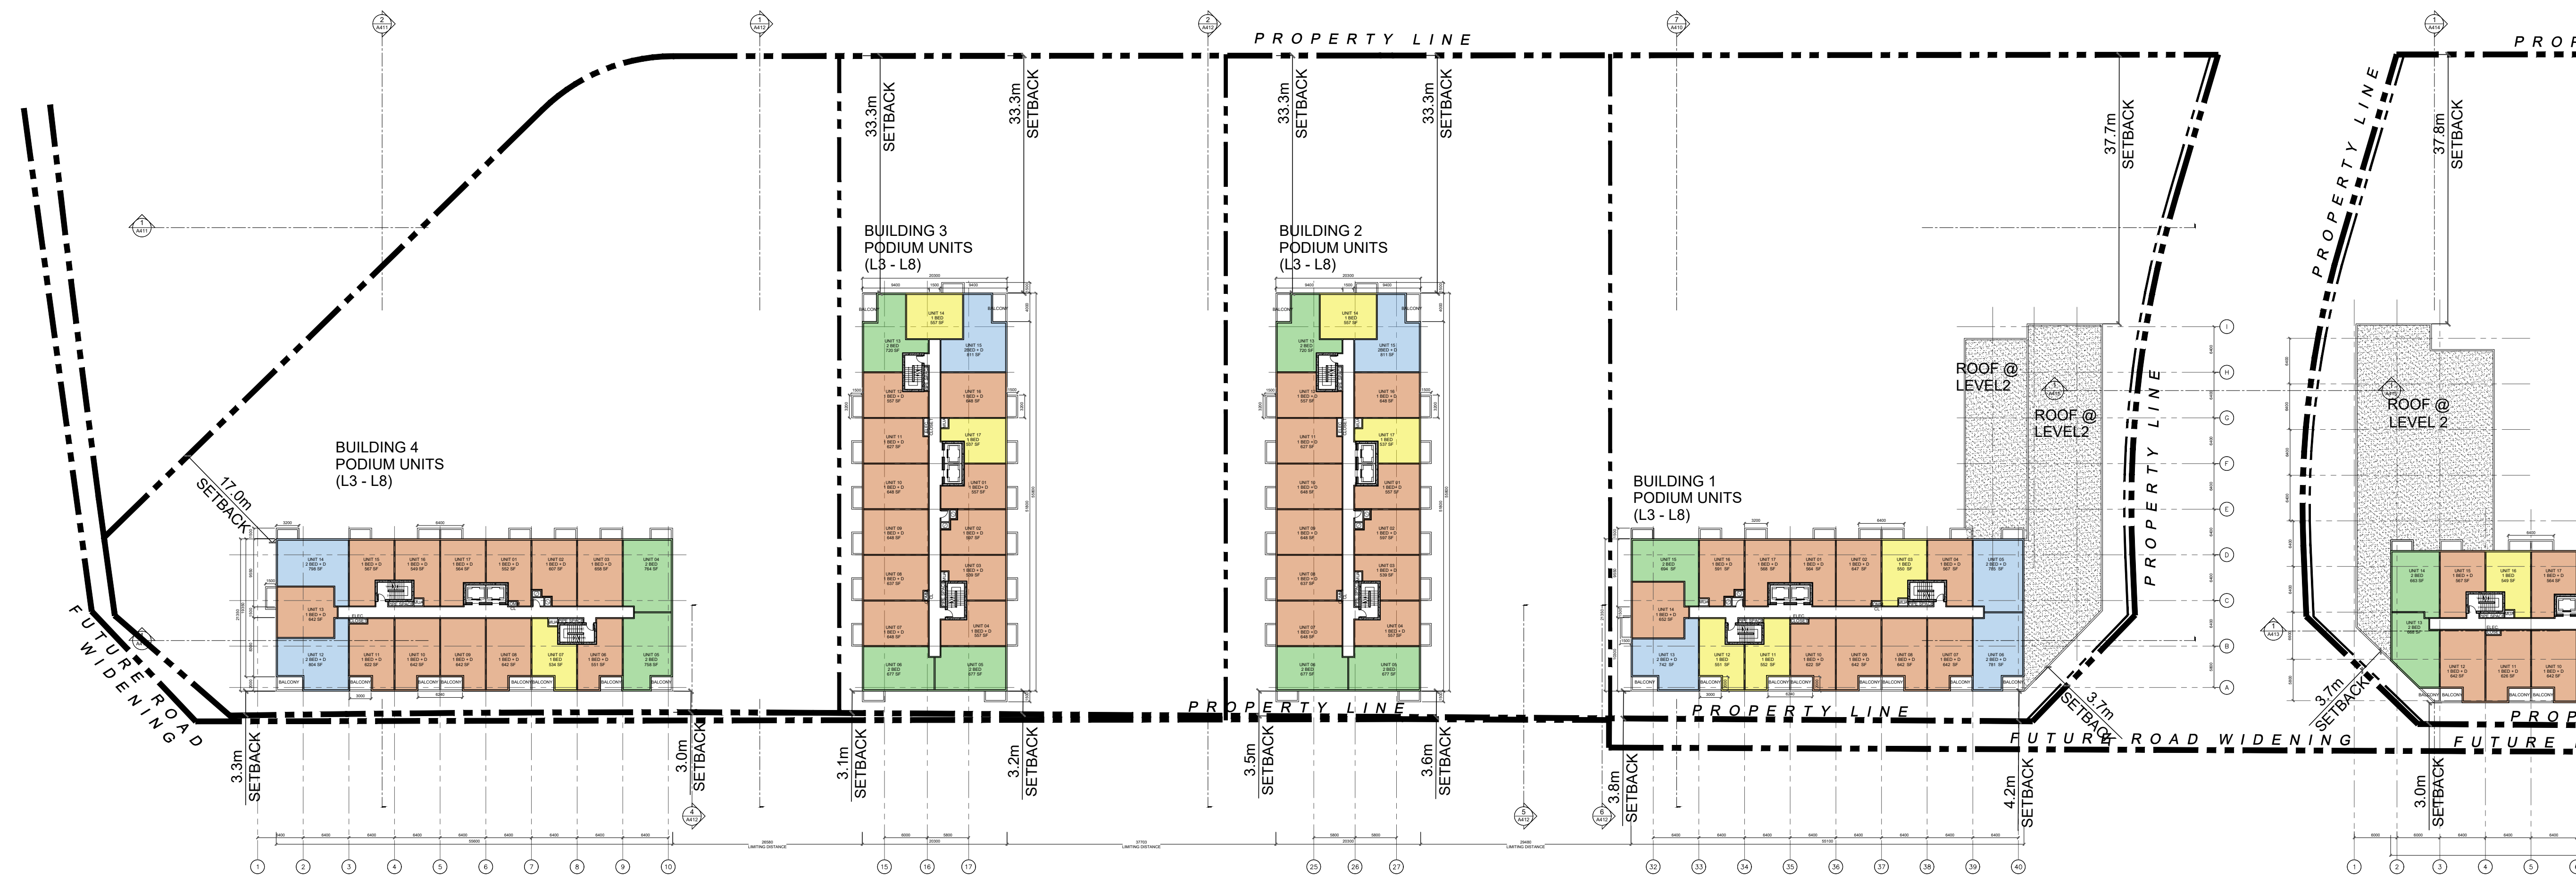

02. ISSUED FOR ZBA	19 JANUARY 2024
01. ISSUED FOR ZBA	28 JULY 2023
No. Revisions	Date


\*ALL DRAWINGS, SPECIFICATIONS AND RELATED DOCUMENTS ARE THE COPYRIGHT PROPERTY OF THE ARCHITECT AND MUST BE RETURNED UPON REQUEST. REPRODUCTION OF DRAWINGS, SPECIFICATIONS AND RELATED DOCUMENTS IN PART OR WHOLE IS FORBIDDEN WITHOUT THE ARCHITECT'S WRITTEN PERMISSION.

CONTRACTOR MUST CHECK AND VERIFY ALL DIMENSIONS ON THE JOB.

**COREARCHITECTS**  
 130 QUEENS QUAY EAST, SUITE 700, WEST TOWER  
 TORONTO, ON CANADA M5A 0P8  
 T +1 416 343 0400 • F +1 416 343 0401  
 INFO@COREARCHITECTS.COM  
 WWW.COREARCHITECTS.COM

FRAMGARD MATTAMY

MILTON WEST, ONTARIO

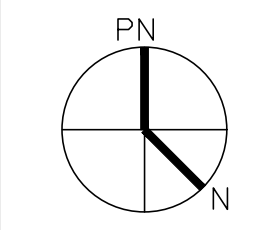


Drawn JA	Scale 1:500
Checked BL	Date 2024-01-19

Title  
**SOUTH BLOCK  
LOWER PODIUM FLOOR PLAN**


Project No.  
**22-210**

Drawing No.  
**A256**



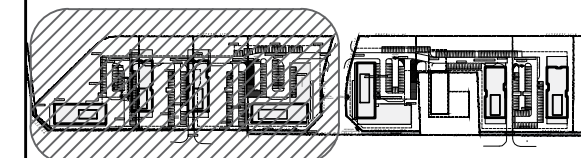

KEYPLAN

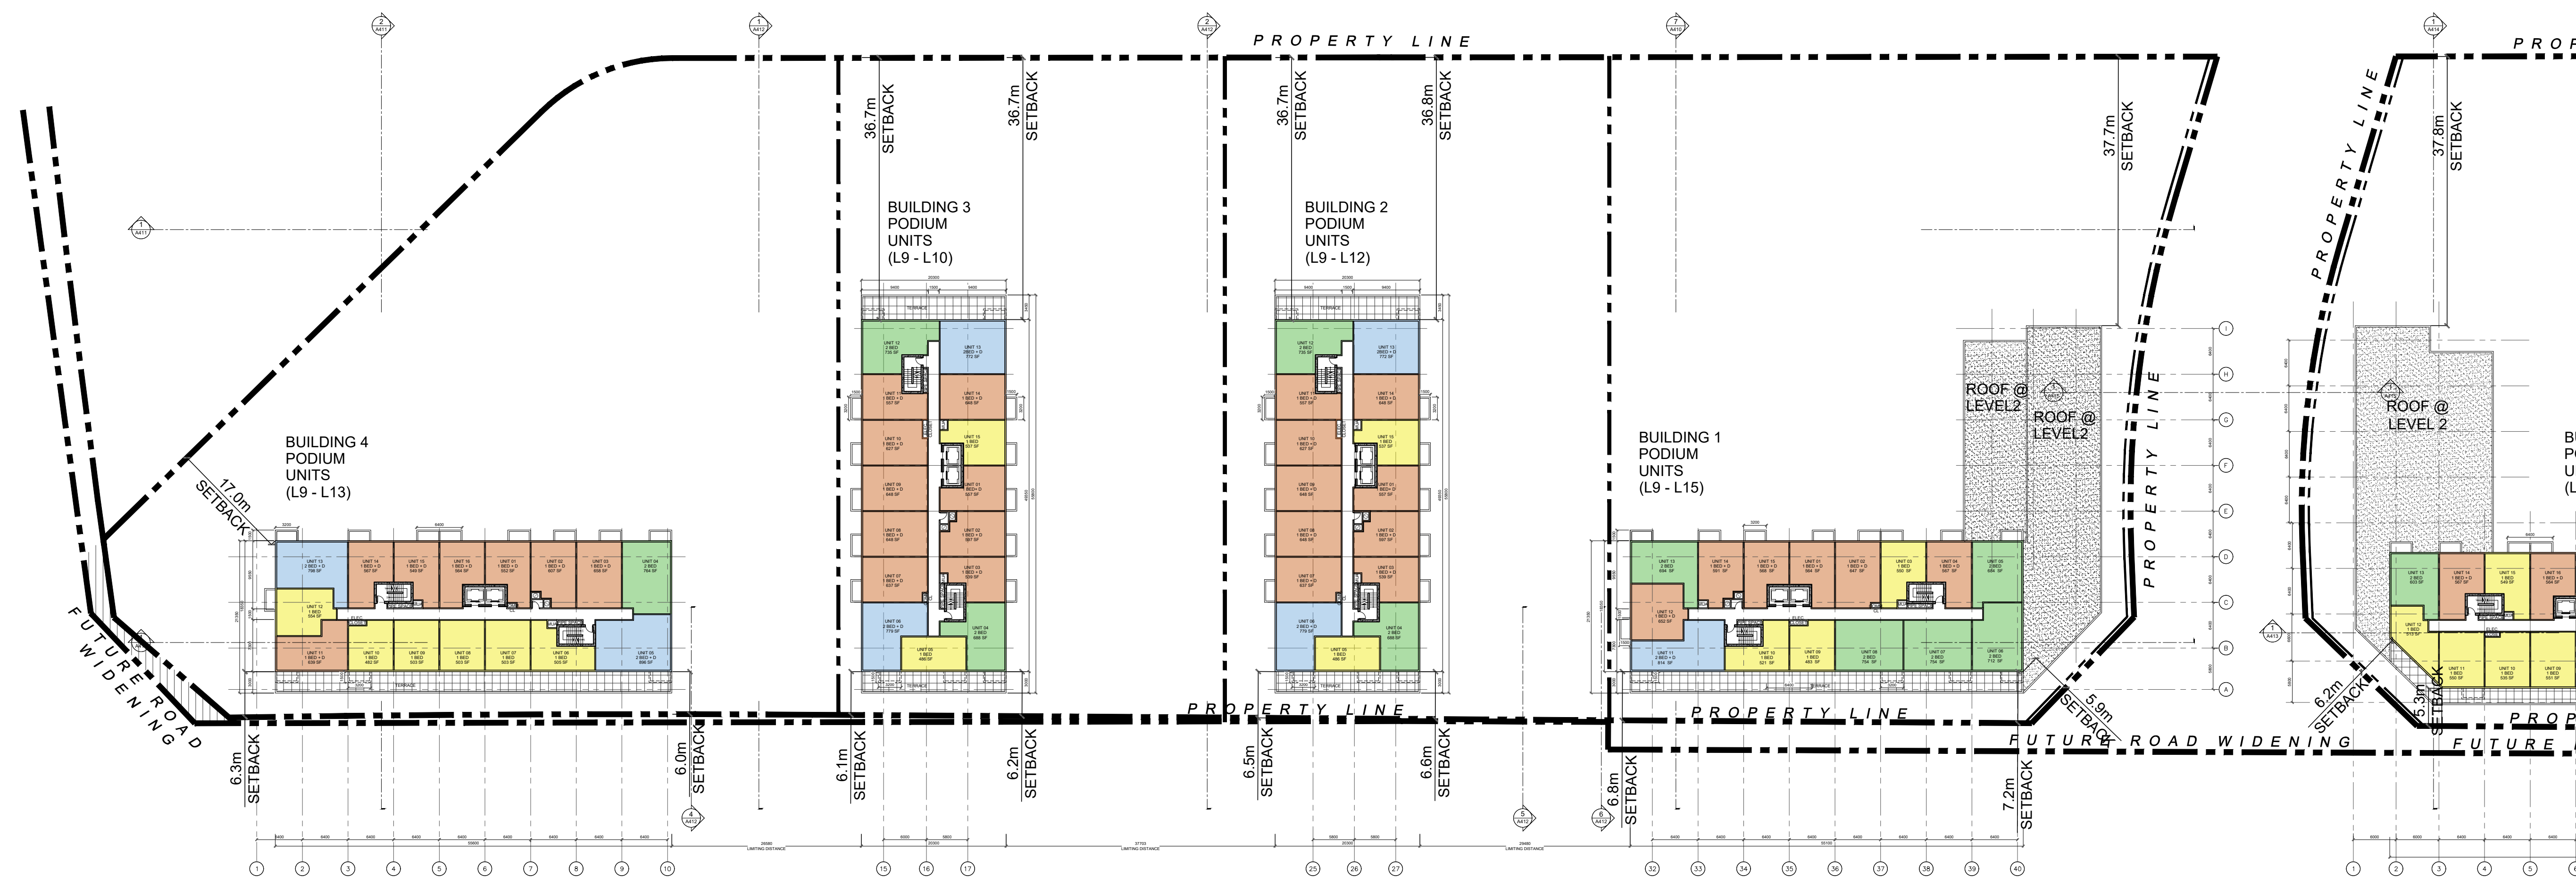

02. ISSUED FOR ZBA	19 JANUARY 2024
01. ISSUED FOR ZBA	28 JULY 2023
No. Revisions	Date


\*ALL DRAWINGS, SPECIFICATIONS AND RELATED DOCUMENTS ARE THE COPYRIGHT PROPERTY OF THE ARCHITECT AND MUST BE RETURNED UPON REQUEST. REPRODUCTION OF DRAWINGS, SPECIFICATIONS AND RELATED DOCUMENTS IN PART OR WHOLE IS FORBIDDEN WITHOUT THE ARCHITECT'S WRITTEN PERMISSION.

CONTRACTOR MUST CHECK AND VERIFY ALL DIMENSIONS ON THE JOB.

**COREARCHITECTS**  
 130 QUEENS QUAY EAST, SUITE 700, WEST TOWER  
 TORONTO, ON CANADA M5A 0P8  
 T +1 416 343 0400 • F +1 416 343 0401  
 INFO@COREARCHITECTS.COM  
 WWW.COREARCHITECTS.COM

FRAMGARD MATTAMY

MILTON WEST, ONTARIO

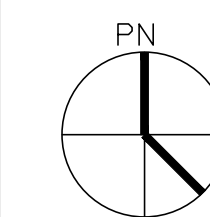


Drawn JA	Scale 1:500
Checked BL	Date 2024-01-19


Title  
**SOUTH BLOCK  
UPPER PODIUM FLOOR PLAN**

Project No. 22-210 Drawing No. **A257**



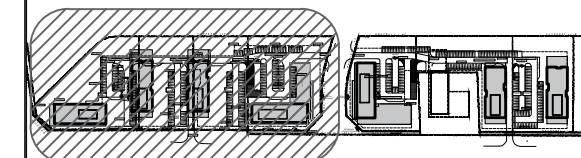

KEYPLAN

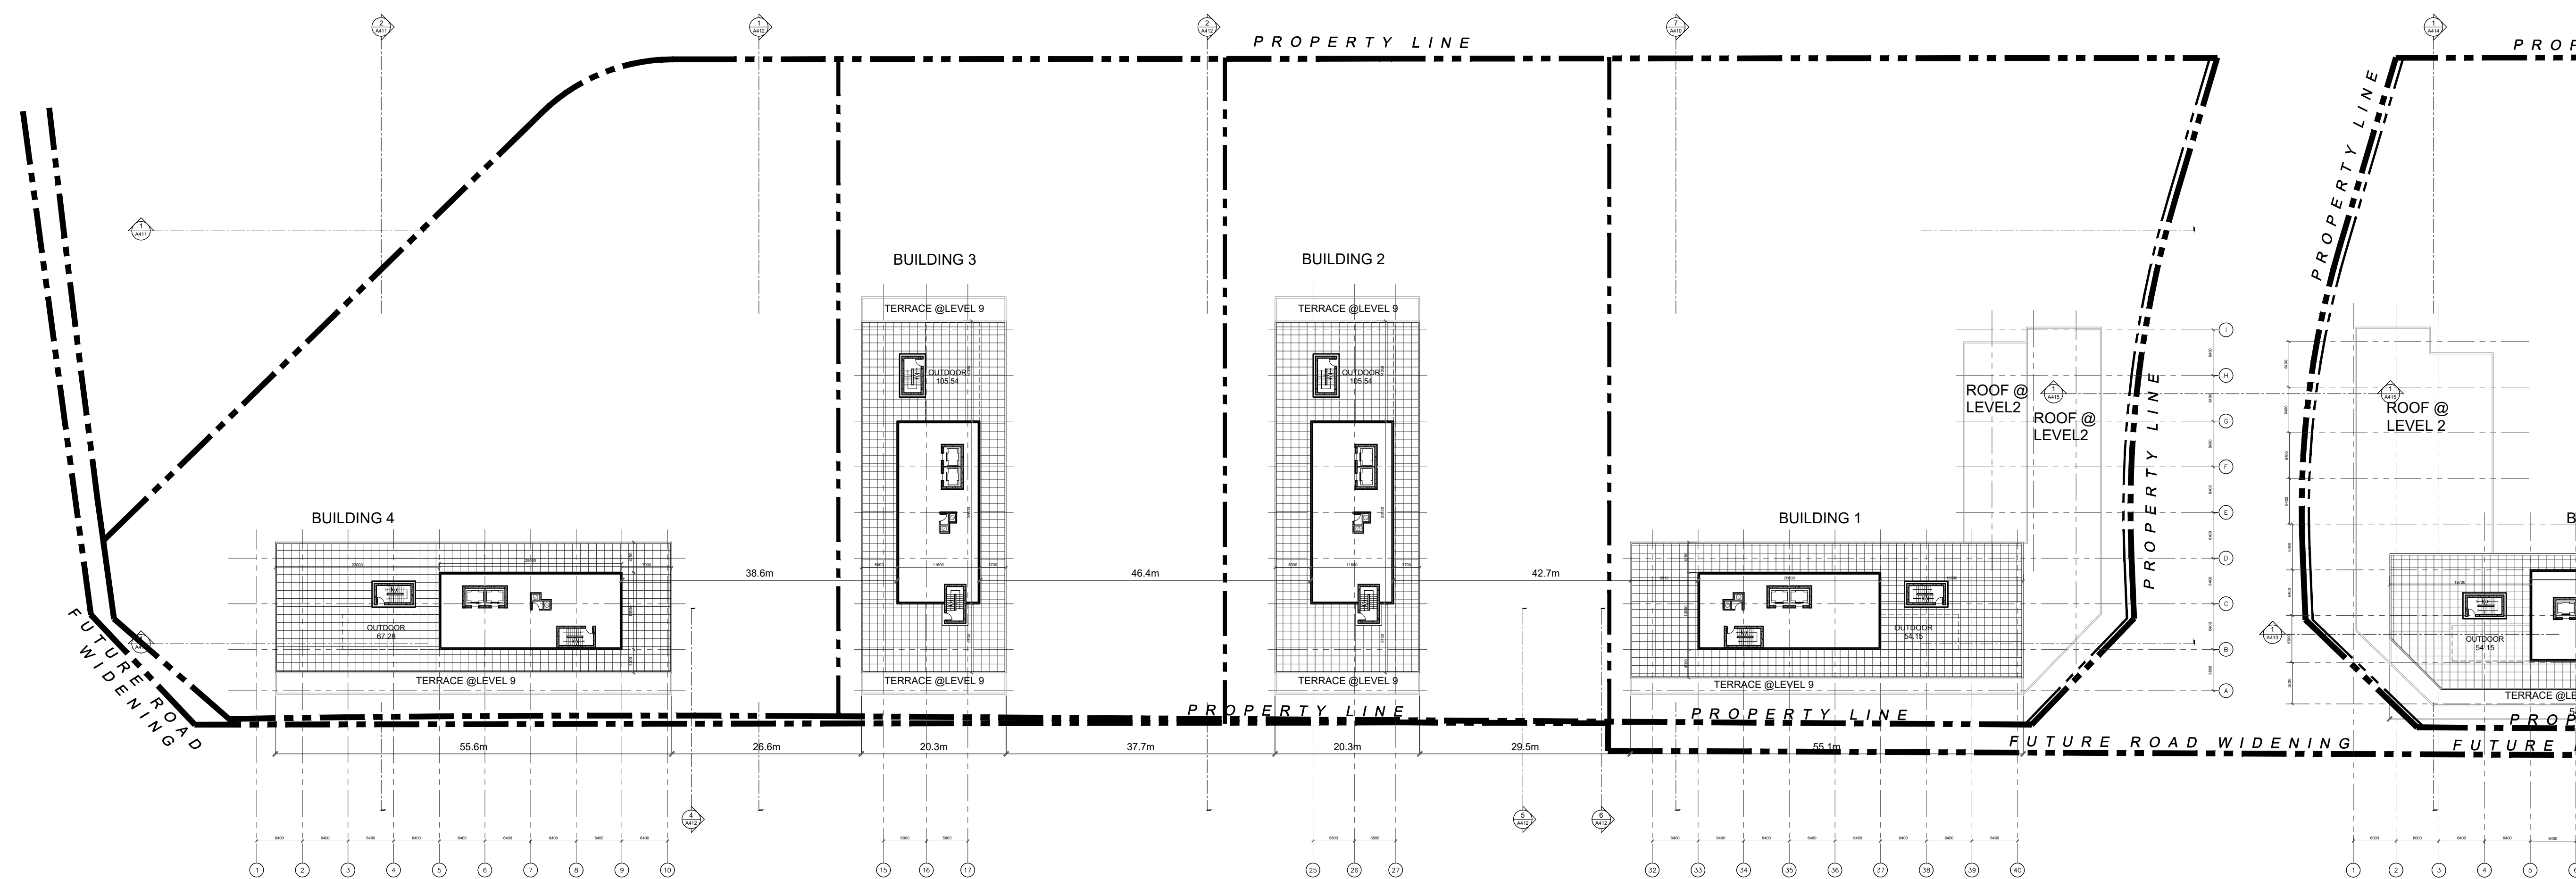


02. ISSUED FOR ZBA	19 JANUARY 2024
01. ISSUED FOR ZBA	28 JULY 2023
No. Revisions	Date
*ALL DRAWINGS, SPECIFICATIONS AND RELATED DOCUMENTS ARE THE COPYRIGHT PROPERTY OF THE ARCHITECT AND MUST BE RETURNED UPON REQUEST. REPRODUCTION OF DRAWINGS, SPECIFICATIONS AND RELATED DOCUMENTS IN PART OR WHOLE IS FORBIDDEN WITHOUT THE ARCHITECT'S WRITTEN PERMISSION.*	
CONTRACTOR MUST CHECK AND VERIFY ALL DIMENSIONS ON THE JOB.	

**COREARCHITECTS**  
 130 QUEENS QUAY EAST, SUITE 700, WEST TOWER  
 TORONTO, ON CANADA M5A 0P8  
 T +1 416 343 0400 • F +1 416 343 0401  
 INFO@COREARCHITECTS.COM  
 WWW.COREARCHITECTS.COM

FRAMGARD MATTAMY

MILTON WEST, ONTARIO

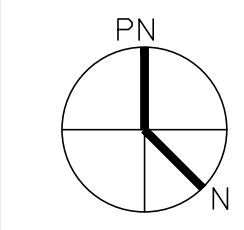


Drawn JA	Scale 1:500
Checked BL	Date 2024-01-19


SOUTH BLOCK  
MECHANICAL FLOOR

Project No. 22-210 Drawing No. A258



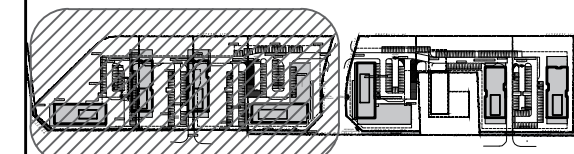

KEYPLAN

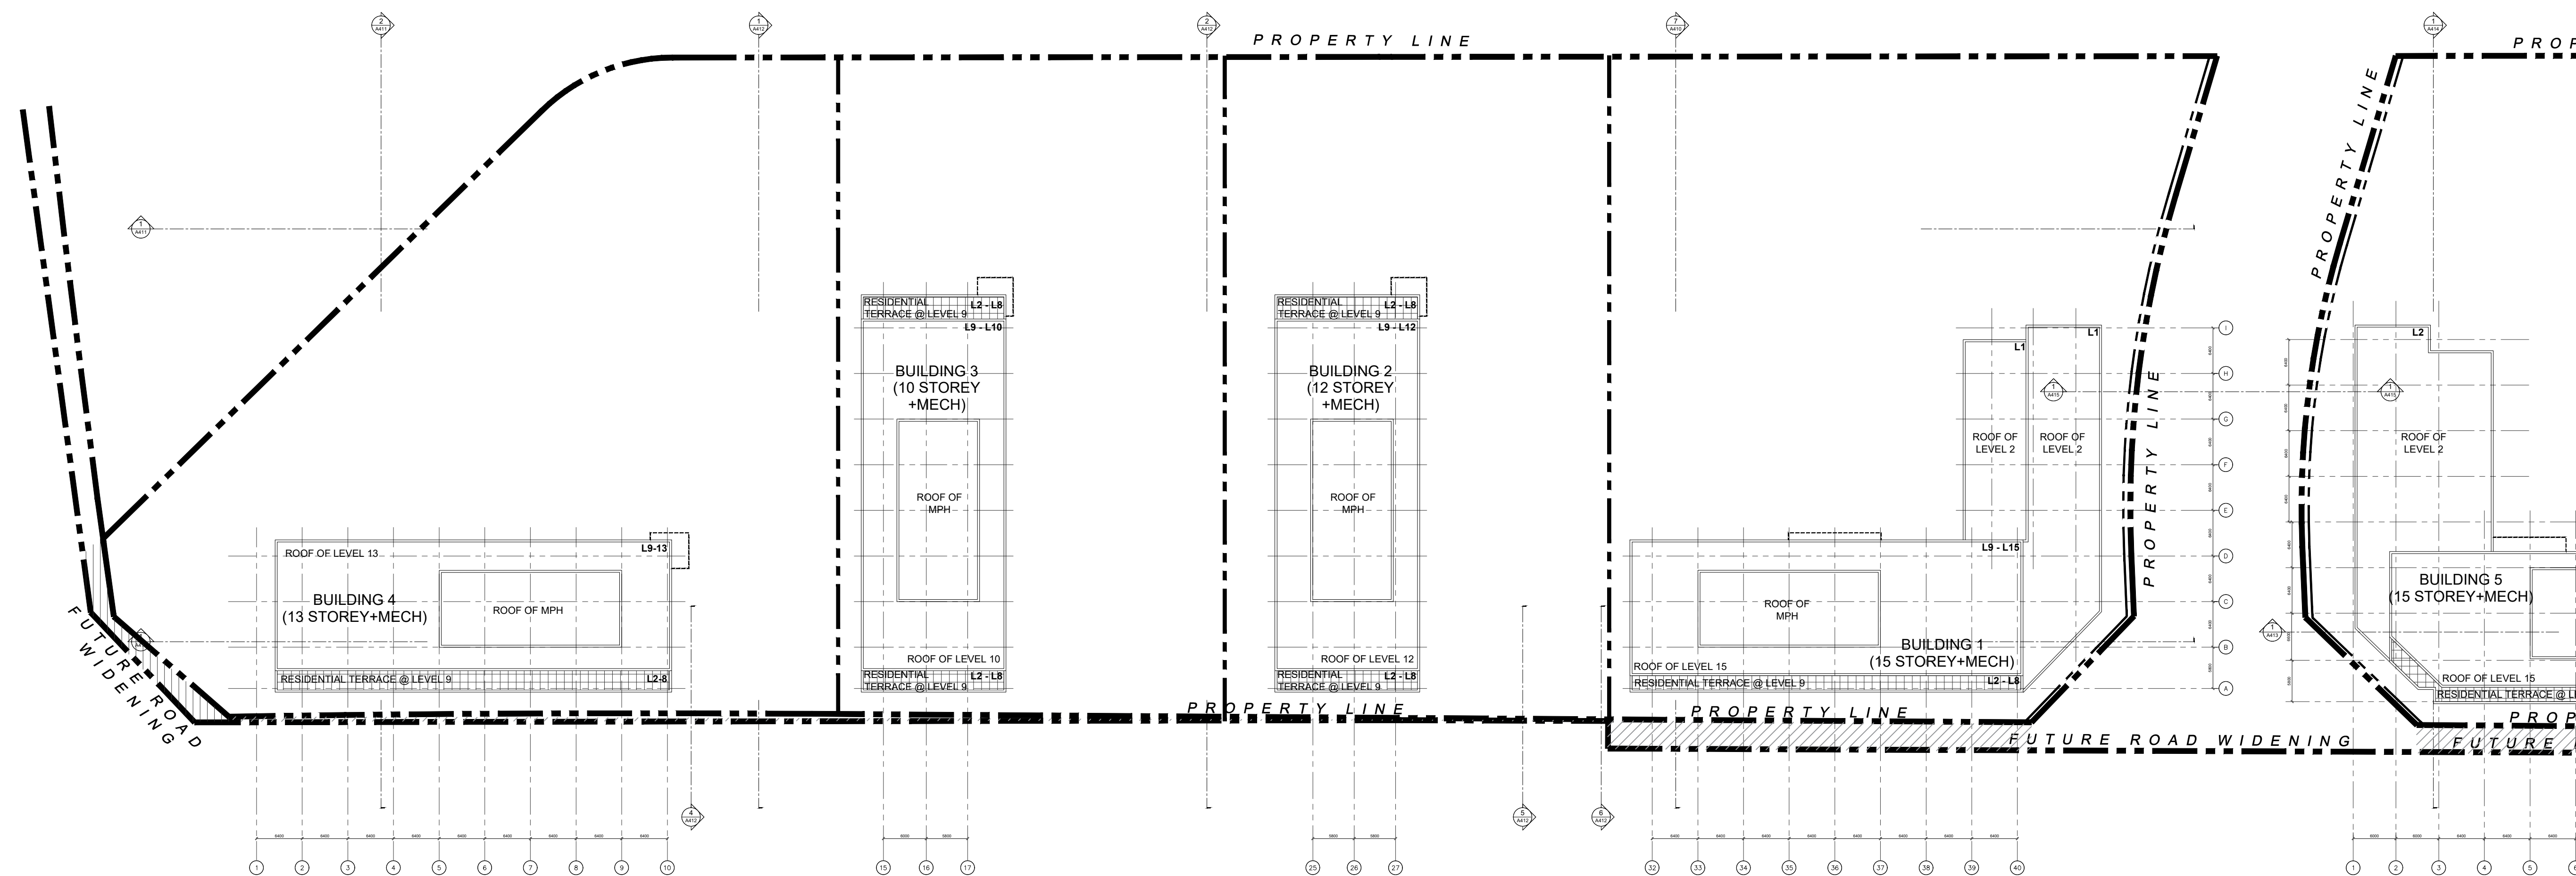


02. ISSUED FOR ZBA	19 JANUARY 2024
01. ISSUED FOR ZBA	28 JULY 2023
No. Revisions	Date
*ALL DRAWINGS, SPECIFICATIONS AND RELATED DOCUMENTS ARE THE COPYRIGHT PROPERTY OF THE ARCHITECT AND MUST BE RETURNED UPON REQUEST. REPRODUCTION OF DRAWINGS, SPECIFICATIONS AND RELATED DOCUMENTS IN PART OR WHOLE IS FORBIDDEN WITHOUT THE ARCHITECT'S WRITTEN PERMISSION.*	
CONTRACTOR MUST CHECK AND VERIFY ALL DIMENSIONS ON THE JOB.	

**COREARCHITECTS**  
 130 QUEENS QUAY EAST, SUITE 700, WEST TOWER  
 TORONTO, ON CANADA M5A 0P8  
 T +1 416 343 0400 • F +1 416 343 0401  
 INFO@COREARCHITECTS.COM  
 WWW.COREARCHITECTS.COM

FRAMGARD MATTAMY

MILTON WEST, ONTARIO

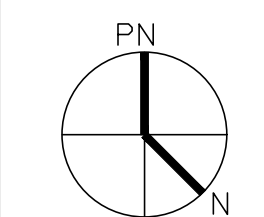

Drawn JA	Scale 1:500
Checked BL	Date 2024-01-19

Title  
**SOUTH BLOCK ROOF PLAN**


Project No. 22-210	Drawing No. <b>A259</b>
-----------------------	----------------------------



PROPERTY LINE

NHS PROMENADE

BUILDING 4 @  
13 STOREY+MECH  
(+45.50m)

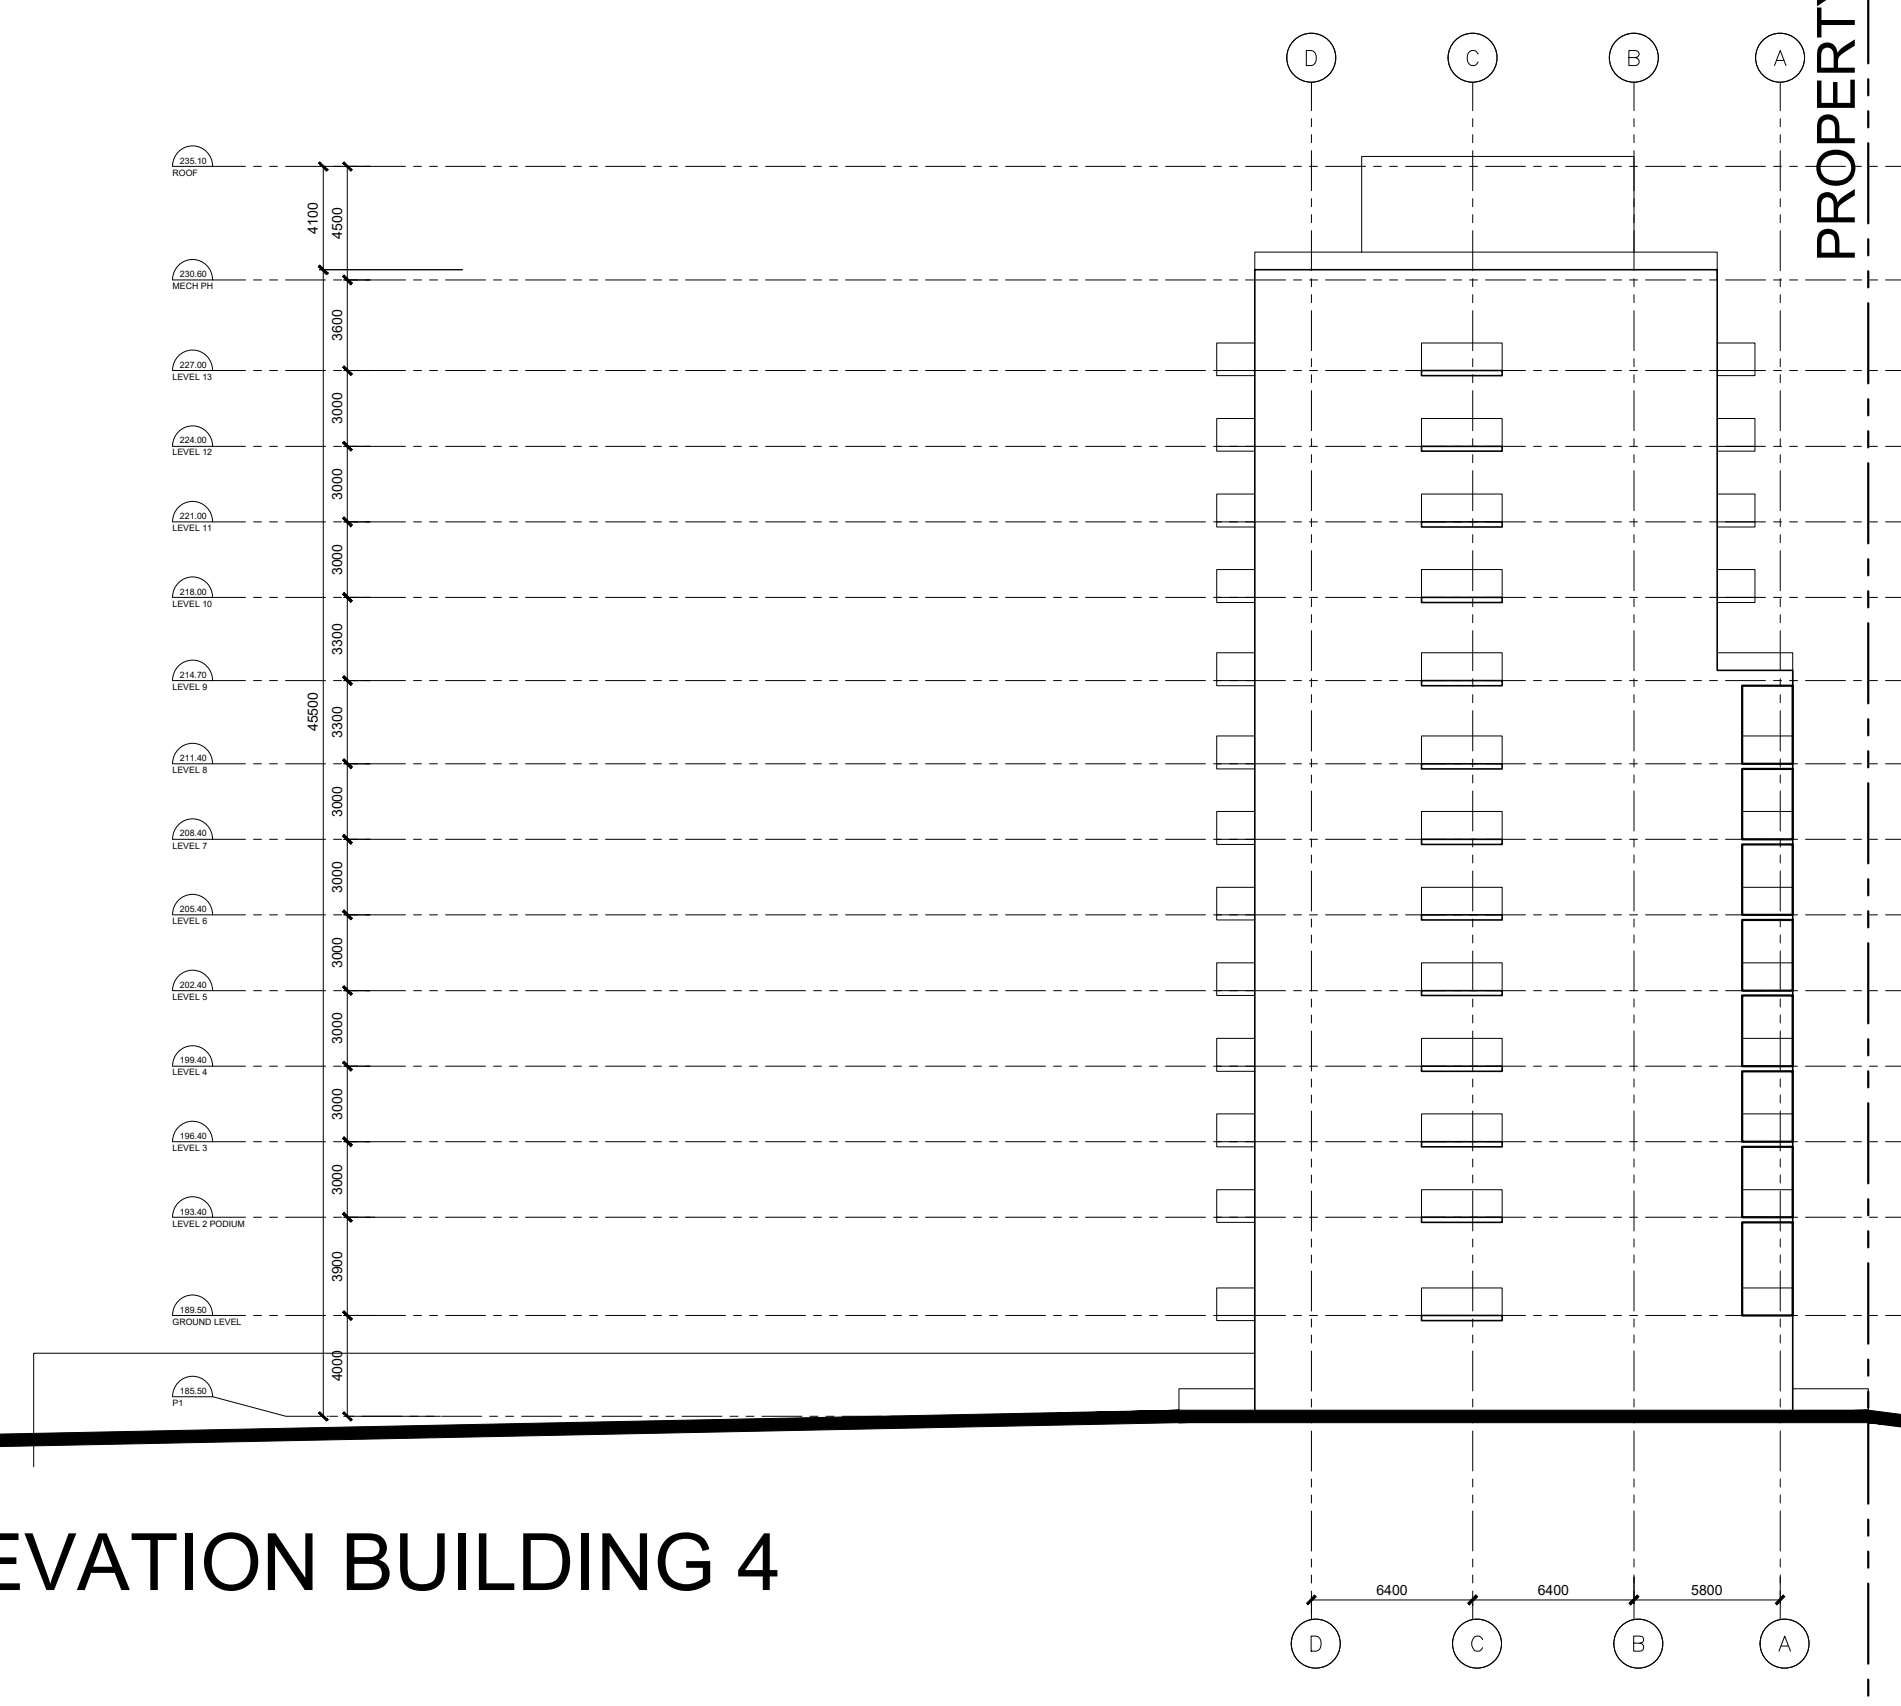


ROAD No. 25

SOUTH ELEVATION BUILDING 4

PROPERTY LINE

NHS PROMENADE

BUILDING 3 @  
10 STOREY+MECH  
(+32.50m)

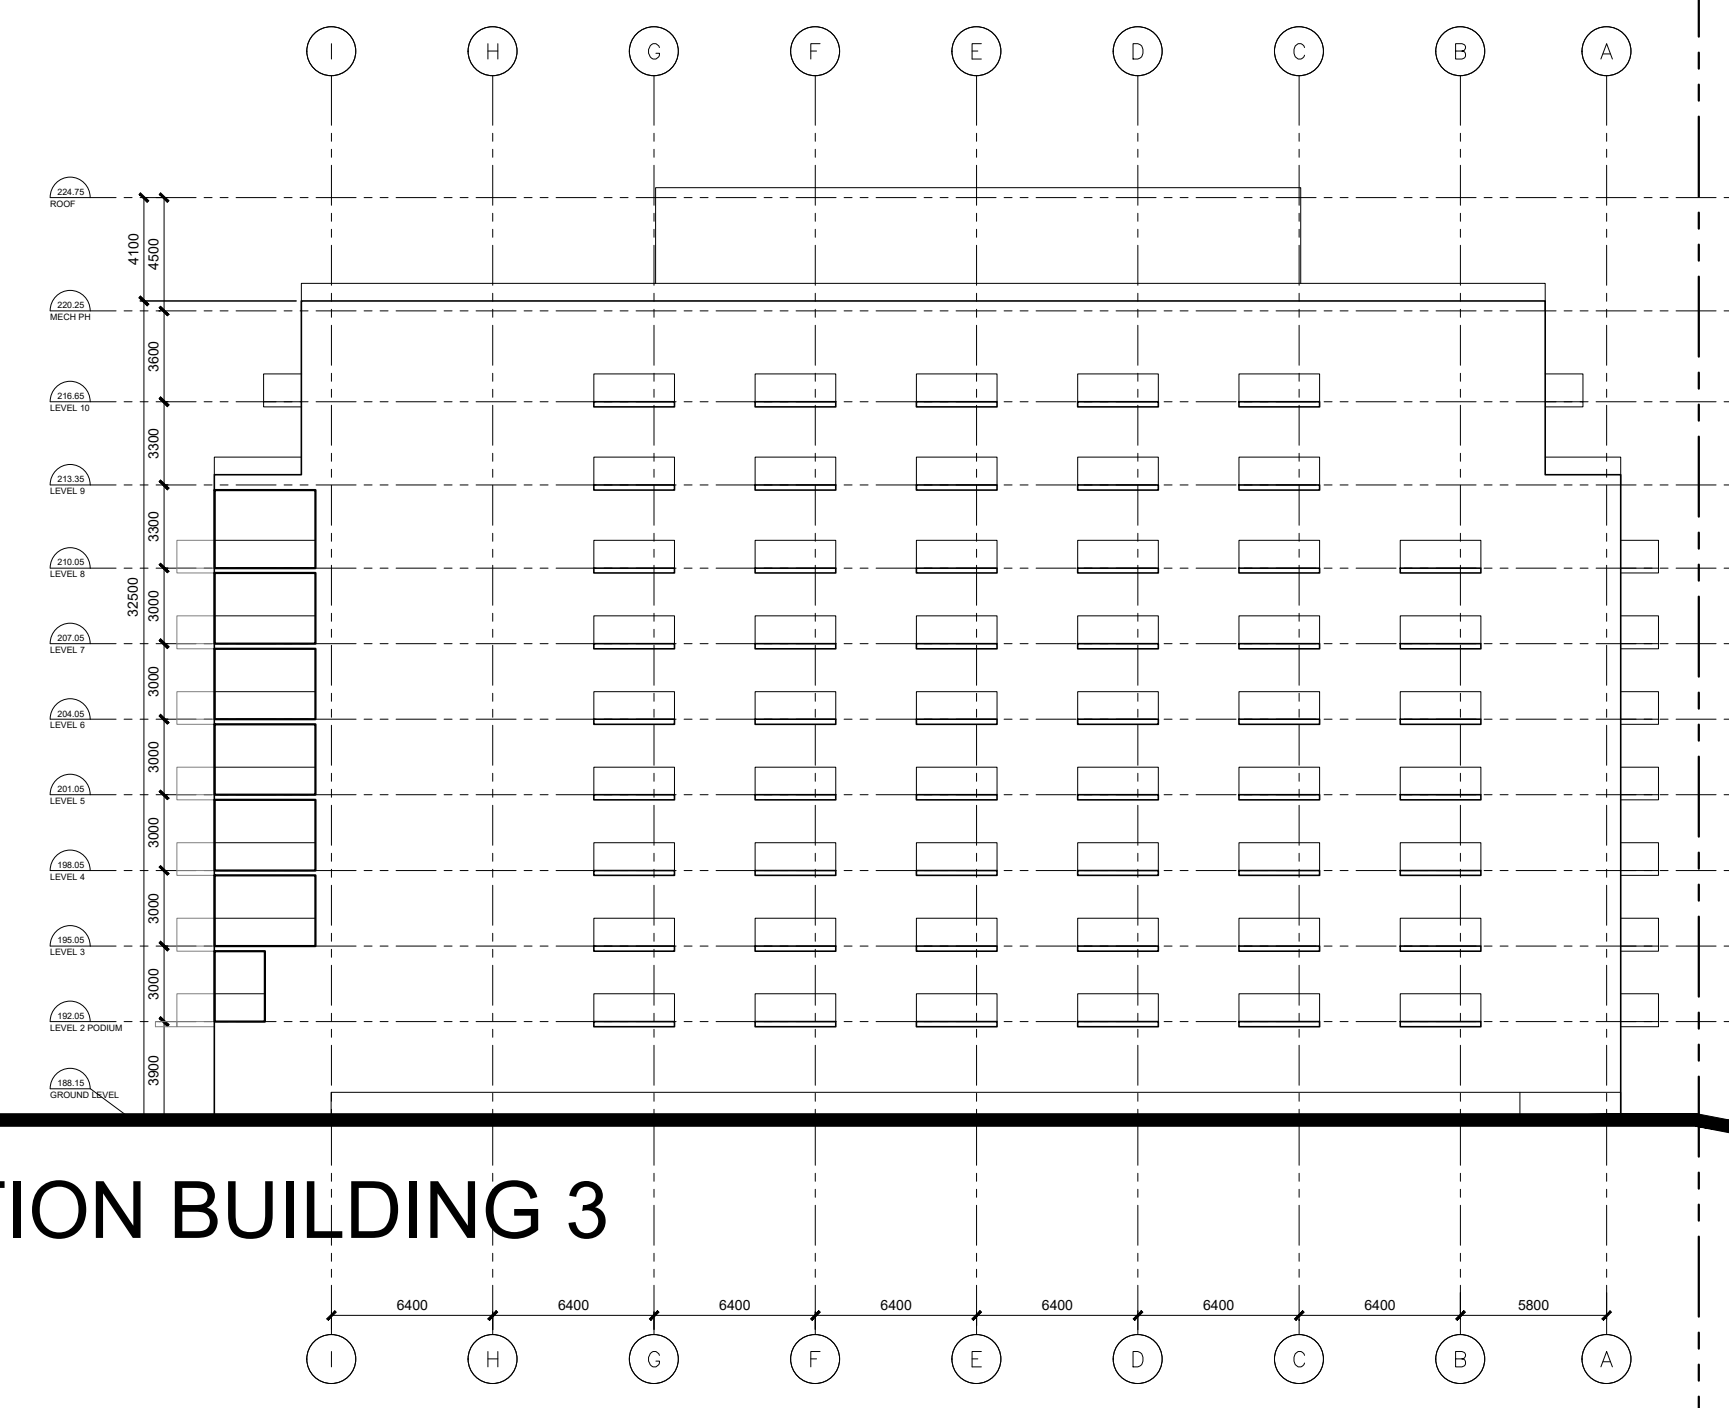


ROAD No. 25

SOUTH ELEVATION BUILDING 3

PROPERTY LINE

ROAD No. 25

BUILDING 4 @  
13 STOREY+MECH  
(+45.50m)

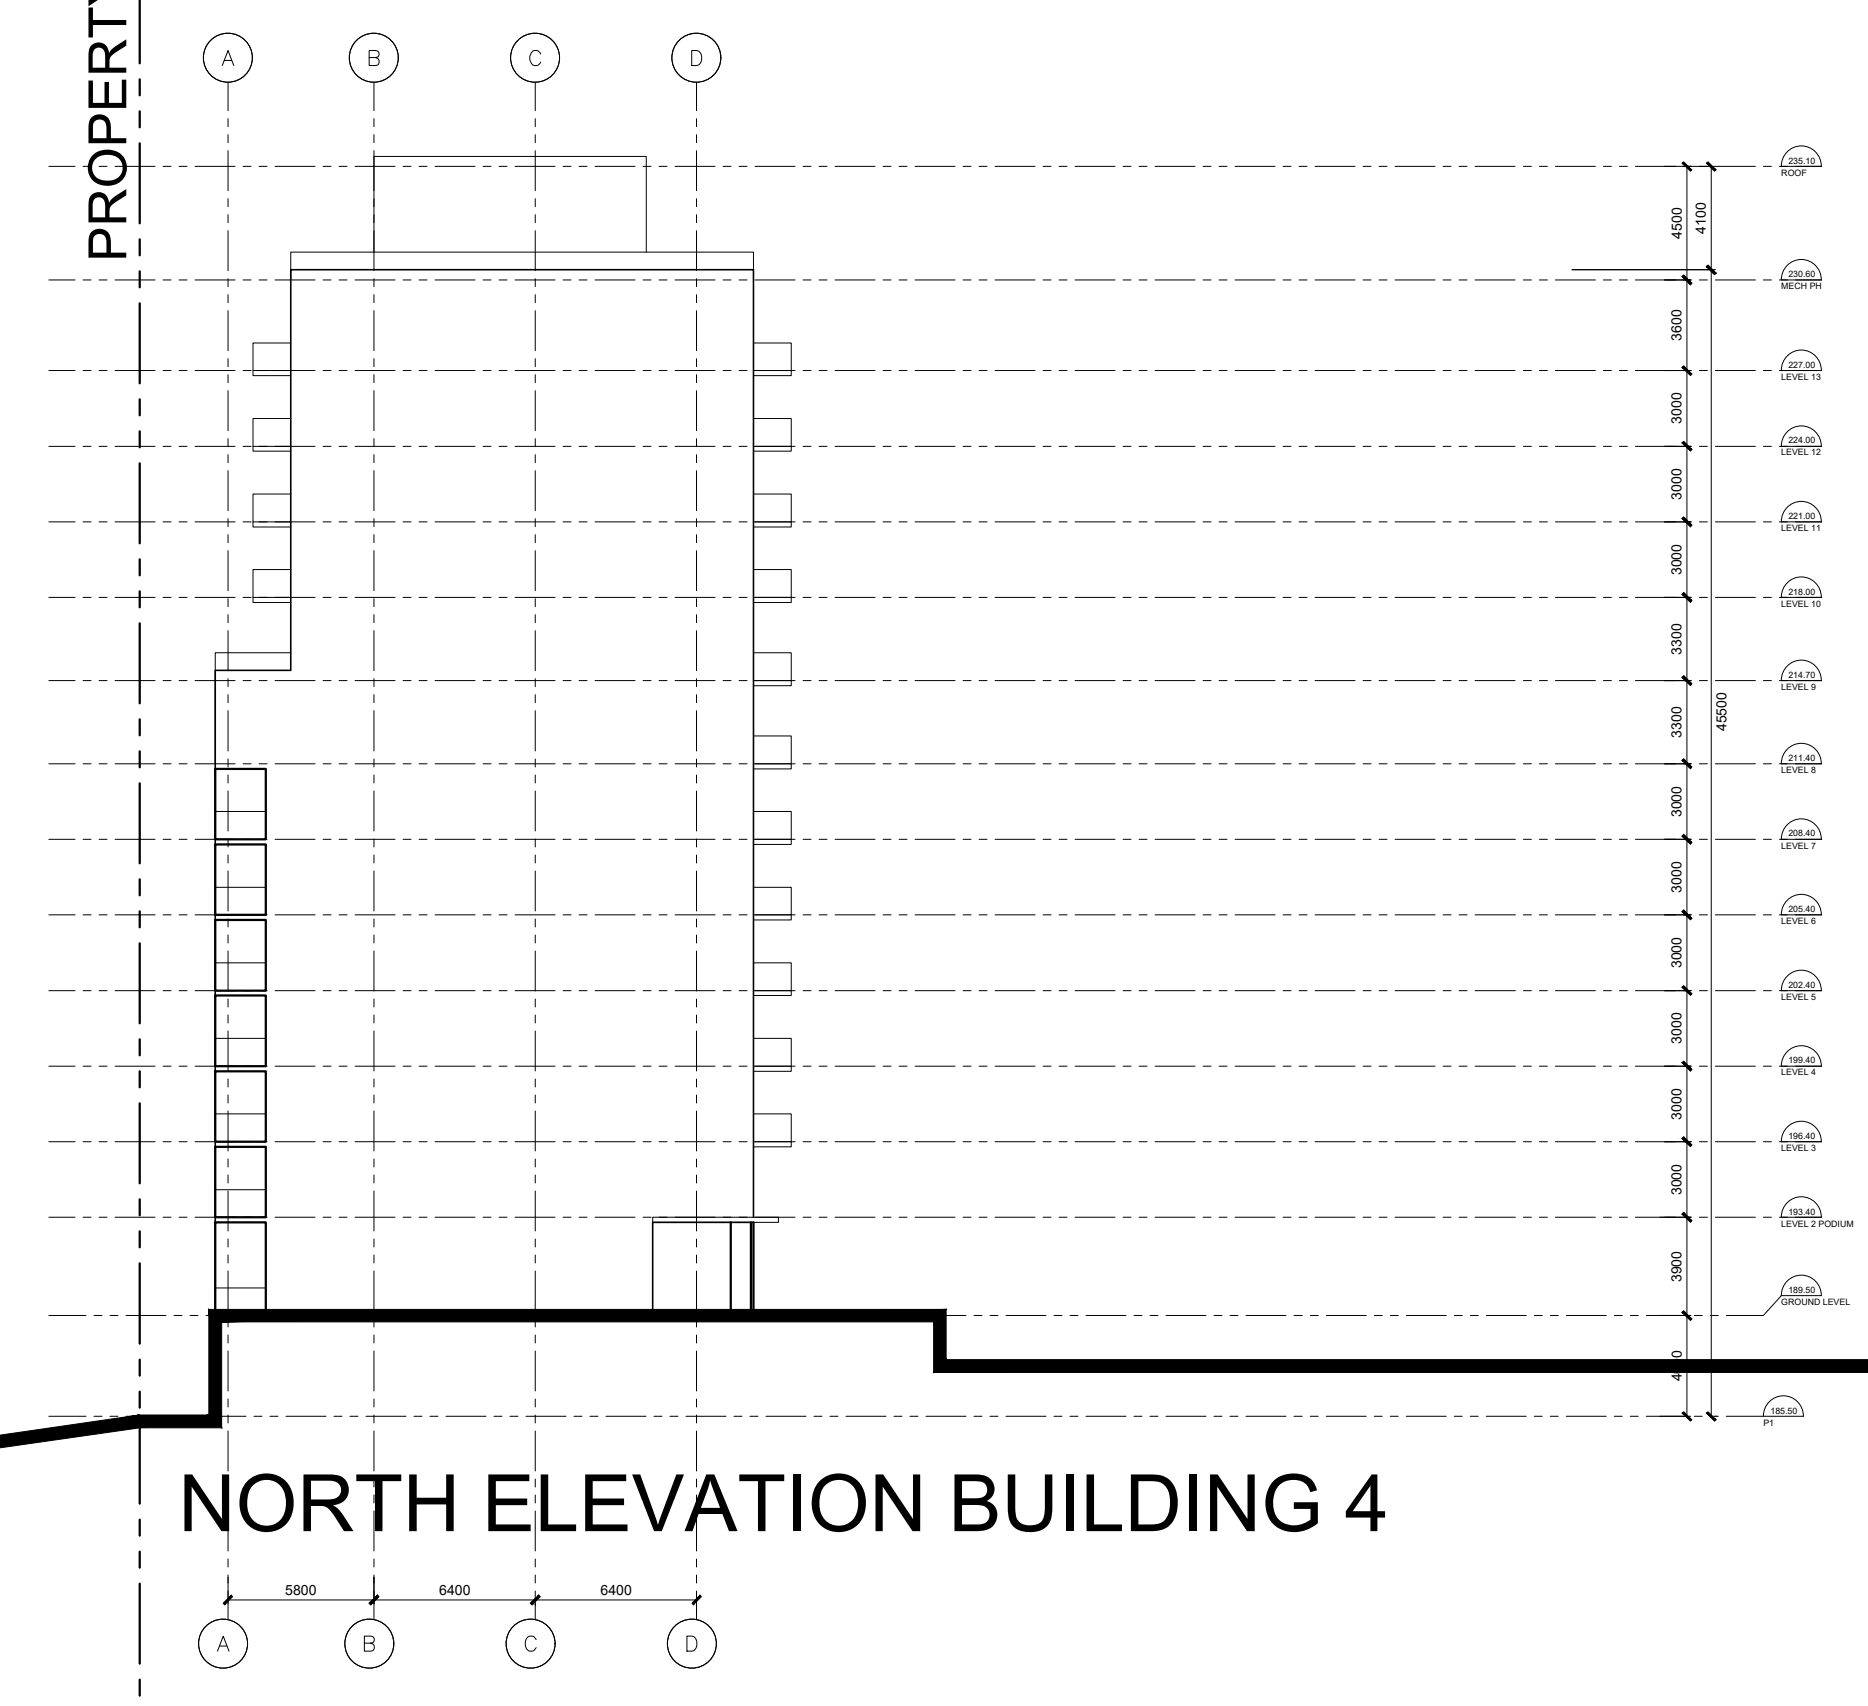


NORTH ELEVATION BUILDING 4

PROPERTY LINE

ROAD No. 25

BUILDING 3 @  
10 STOREY+MECH  
(+32.50m)

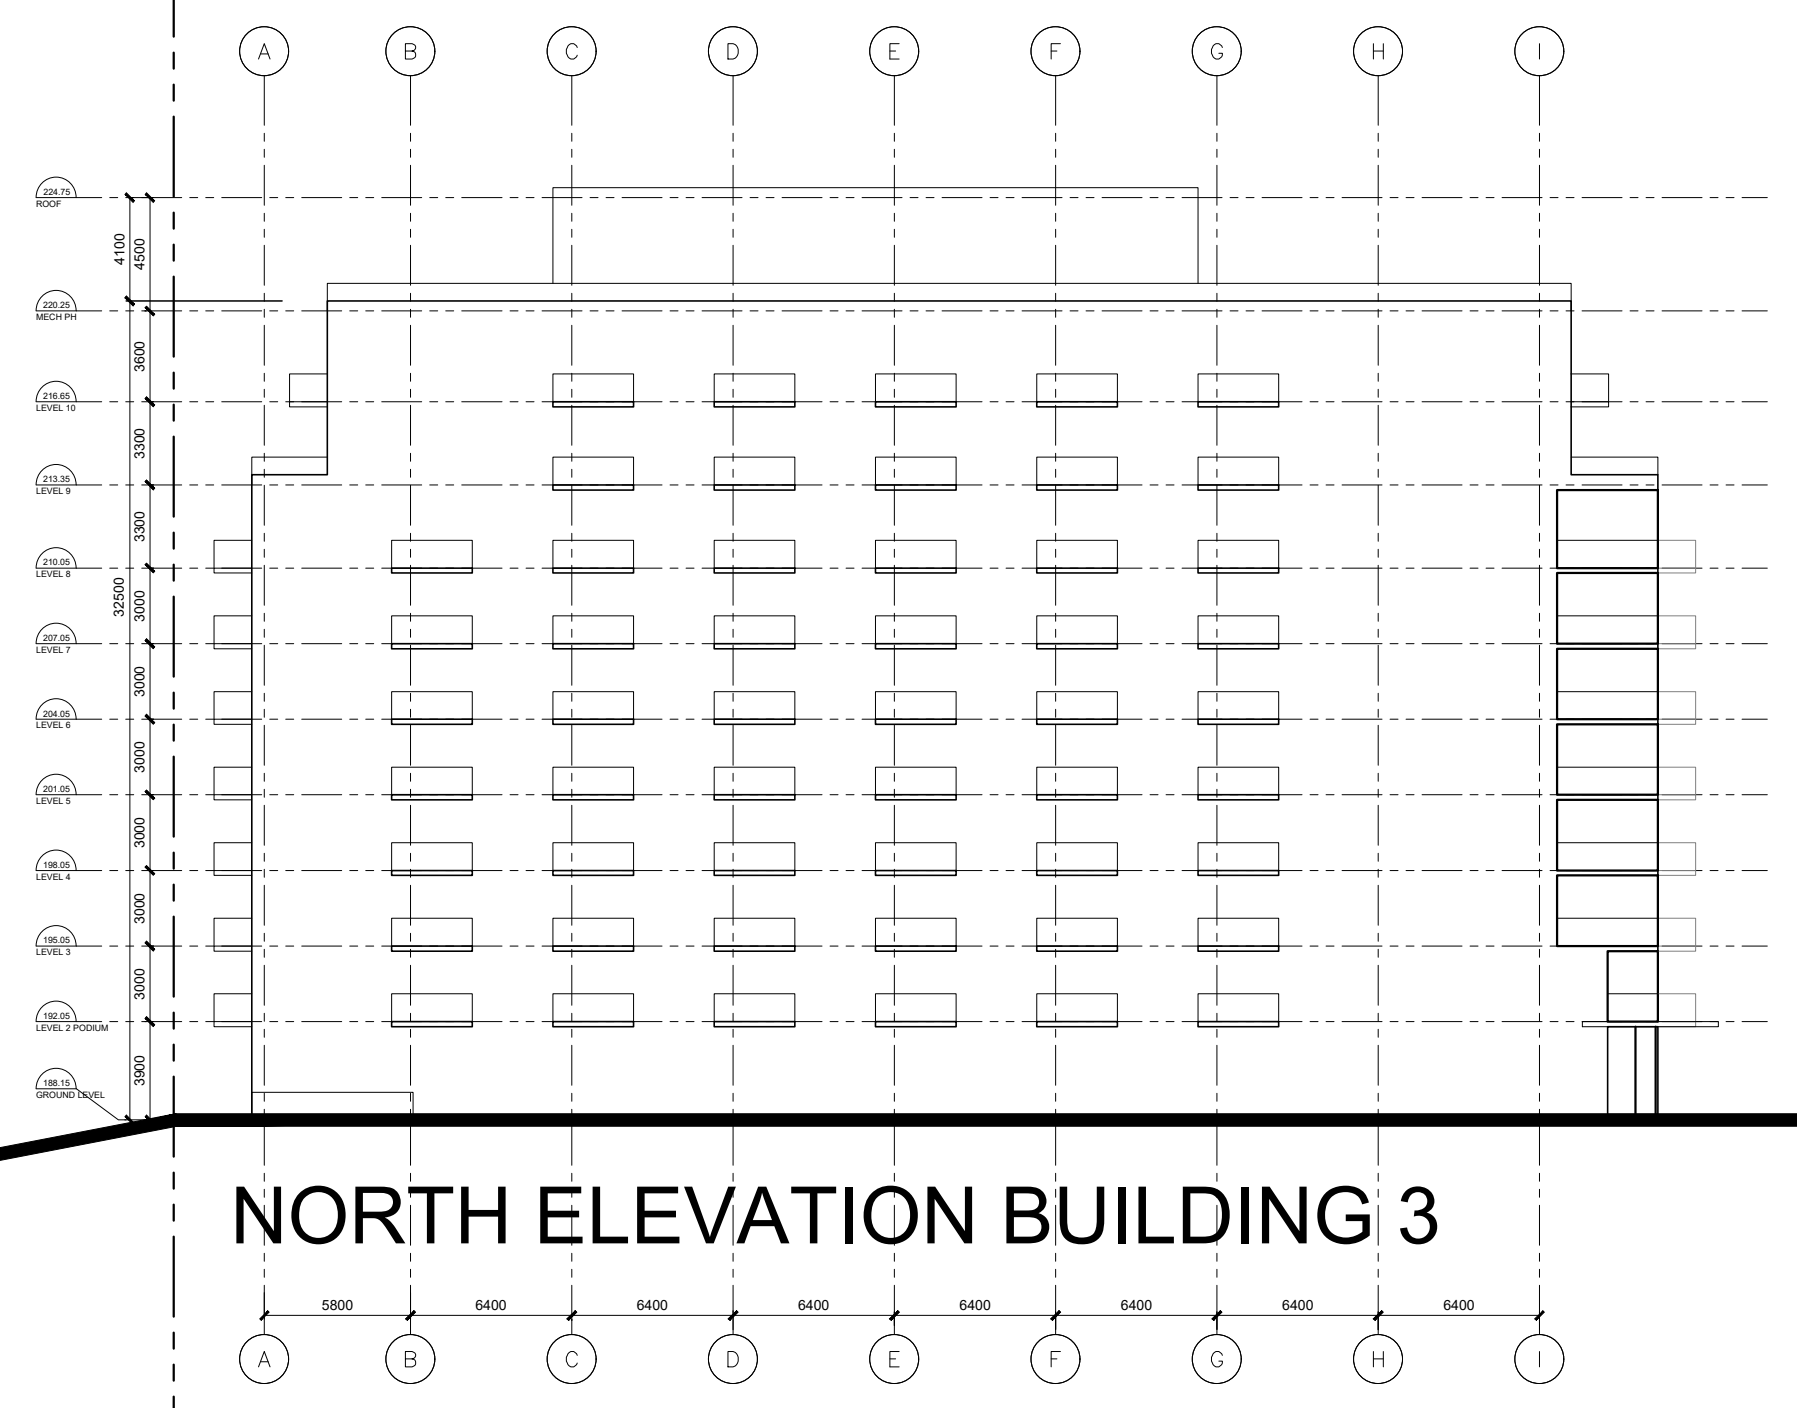

NORTH ELEVATION BUILDING 3

PROPERTY LINE

NHS PROMENADE

PROPERTY LINE

NHS PROMENADE

02. REISSUED FOR ZBA	19 JANUARY 2024
01. ISSUED FOR ZBA	28 JULY 2023
No. Revisions	Date
*ALL DRAWINGS, SPECIFICATIONS AND RELATED DOCUMENTS ARE THE COPYRIGHT PROPERTY OF THE ARCHITECT AND MUST BE RETURNED UPON REQUEST. REPRODUCTION OF DRAWINGS, SPECIFICATIONS AND RELATED DOCUMENTS IN PART OR WHOLE IS FORBIDDEN WITHOUT THE ARCHITECT'S WRITTEN PERMISSION.*	
CONTRACTOR MUST CHECK AND VERIFY ALL DIMENSIONS ON THE JOB.	
<b>COREARCHITECTS</b> 130 QUEENS QUAY EAST, SUITE 700, WEST TOWER TORONTO, ON CANADA M5A 0P8 T +1 416 343 0400 • F +1 416 343 0401 INFO@COREARCHITECTS.COM WWW.COREARCHITECTS.COM	

FRAMGARD MATTAMY  
MILTON WEST, ONTARIO




Drawn JA	Scale 1:300
Checked BL	Date 2024-01-19


Title  
BUILDING 3 & 4  
SOUTH AND NORTH ELEVATIONS

Project No. 22-210	Drawing No. A401
-----------------------	---------------------




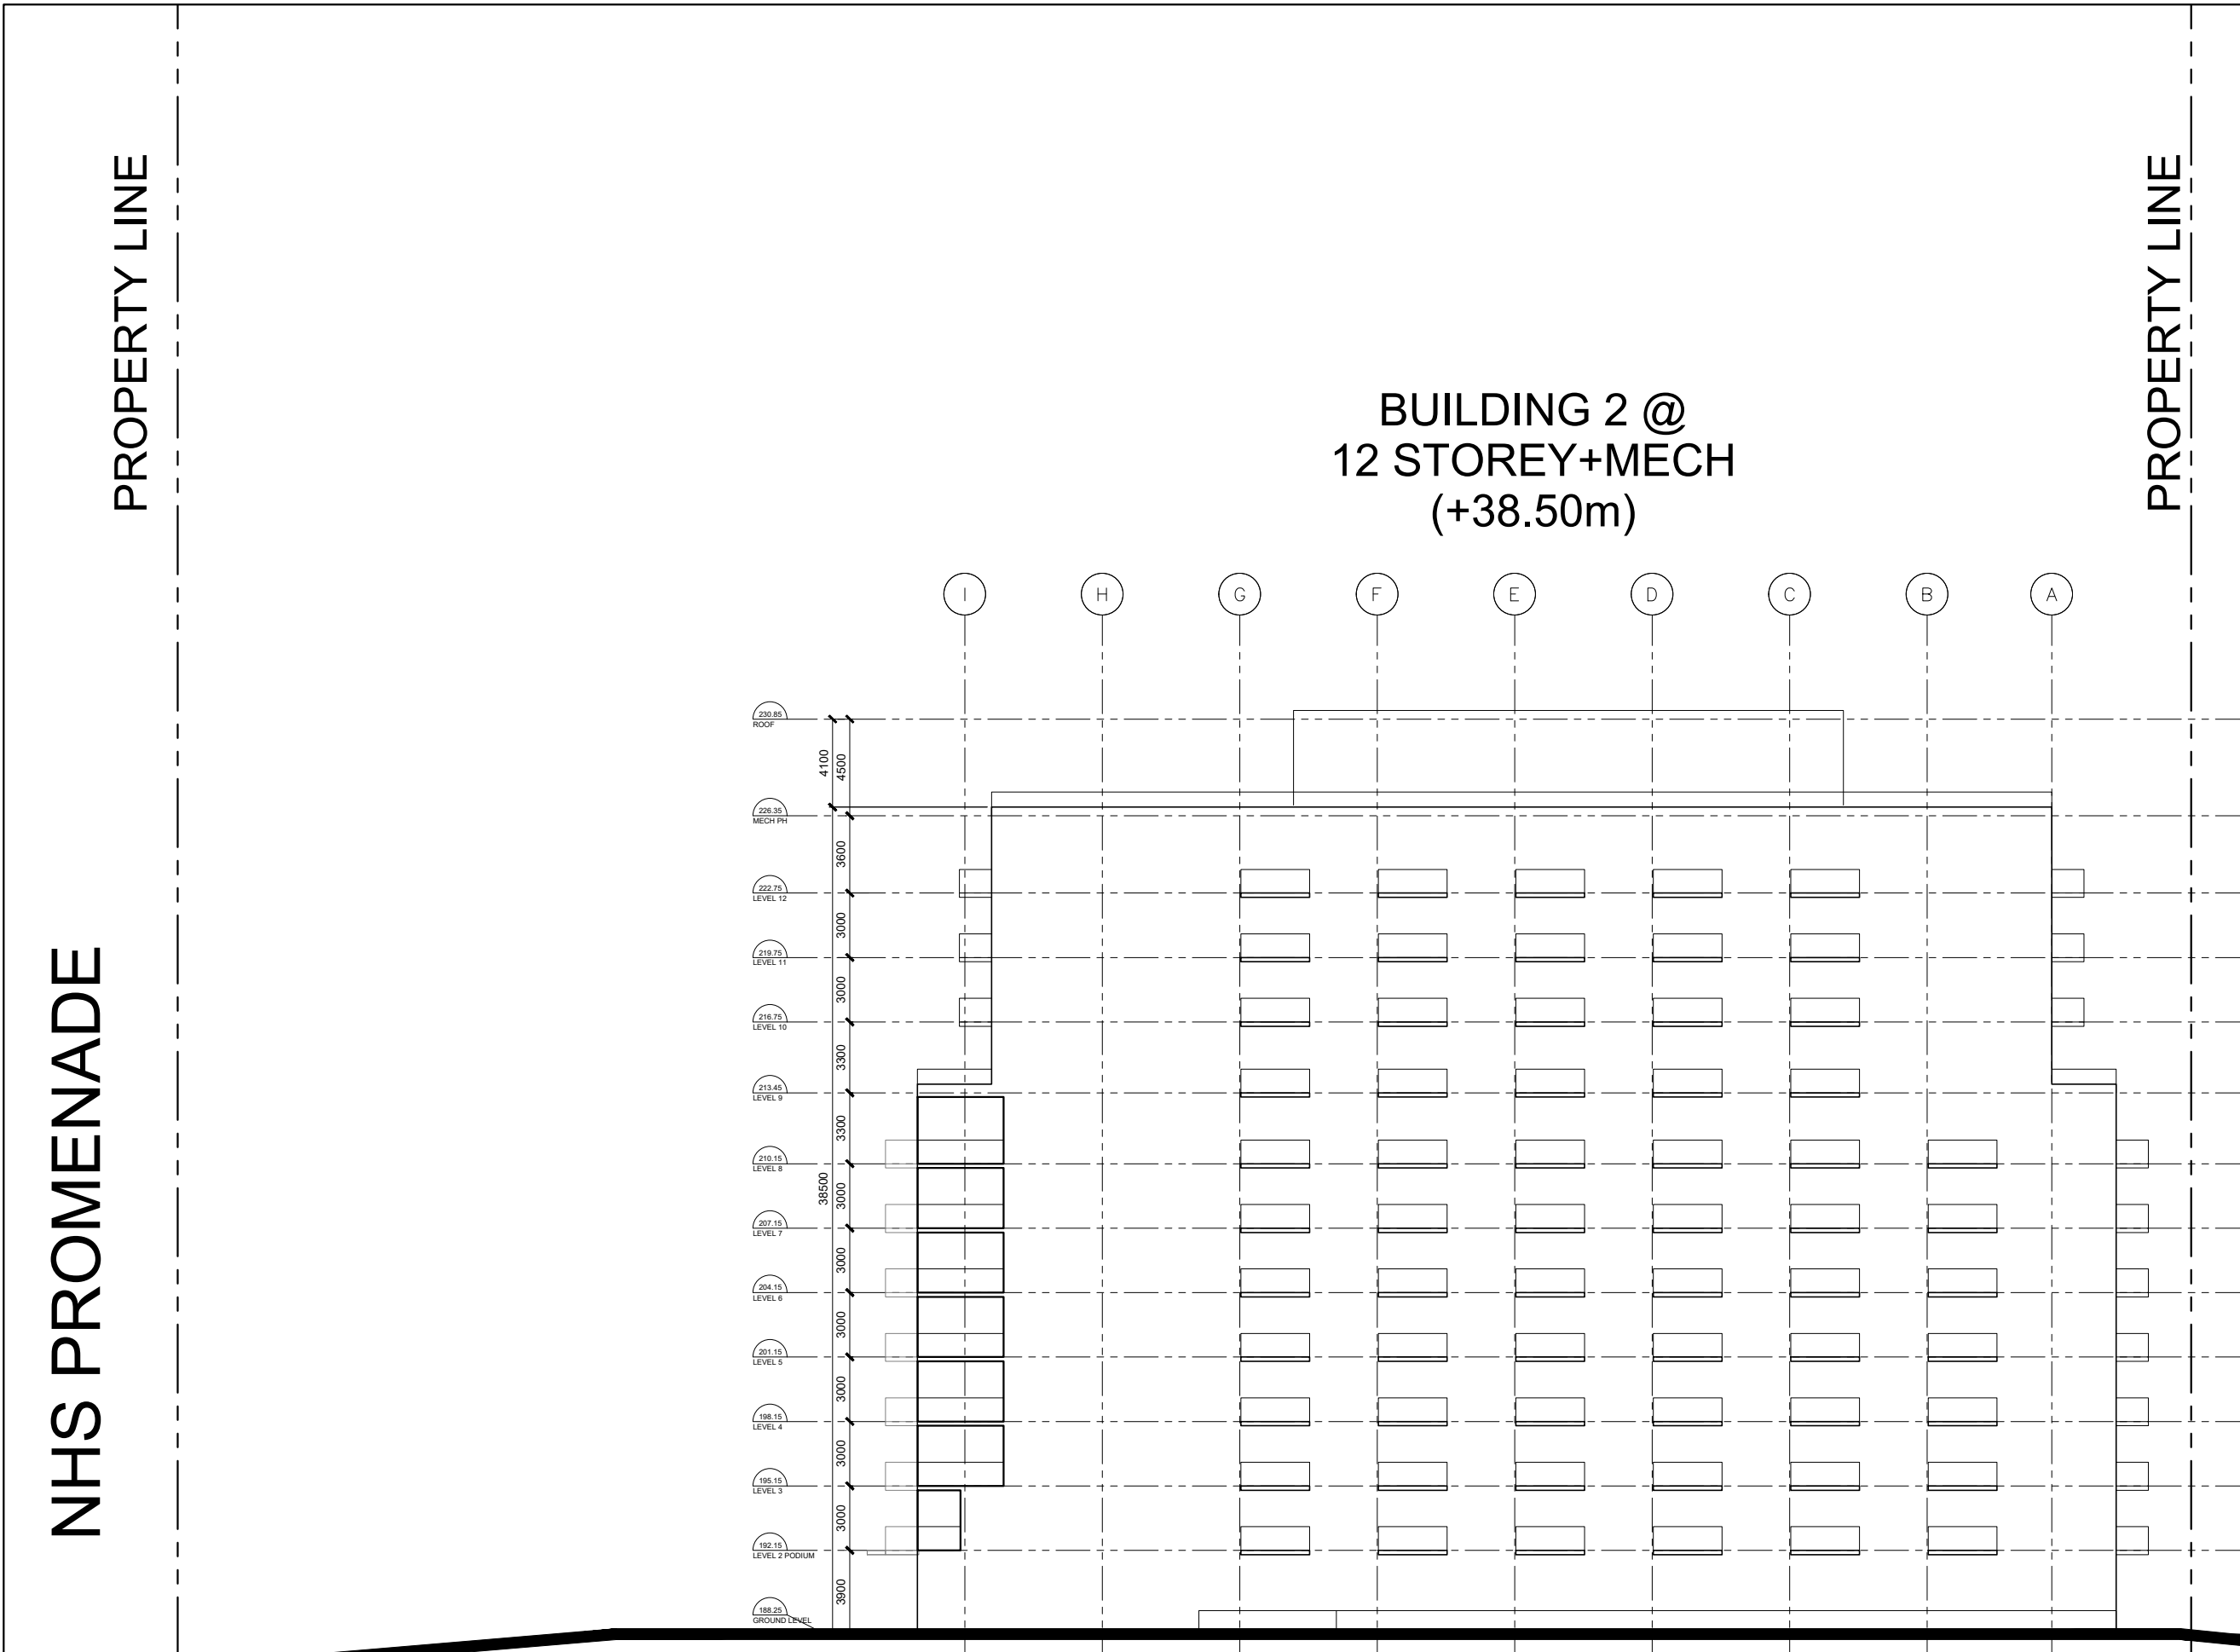


SOUTH ELEVATION BUILDING 2

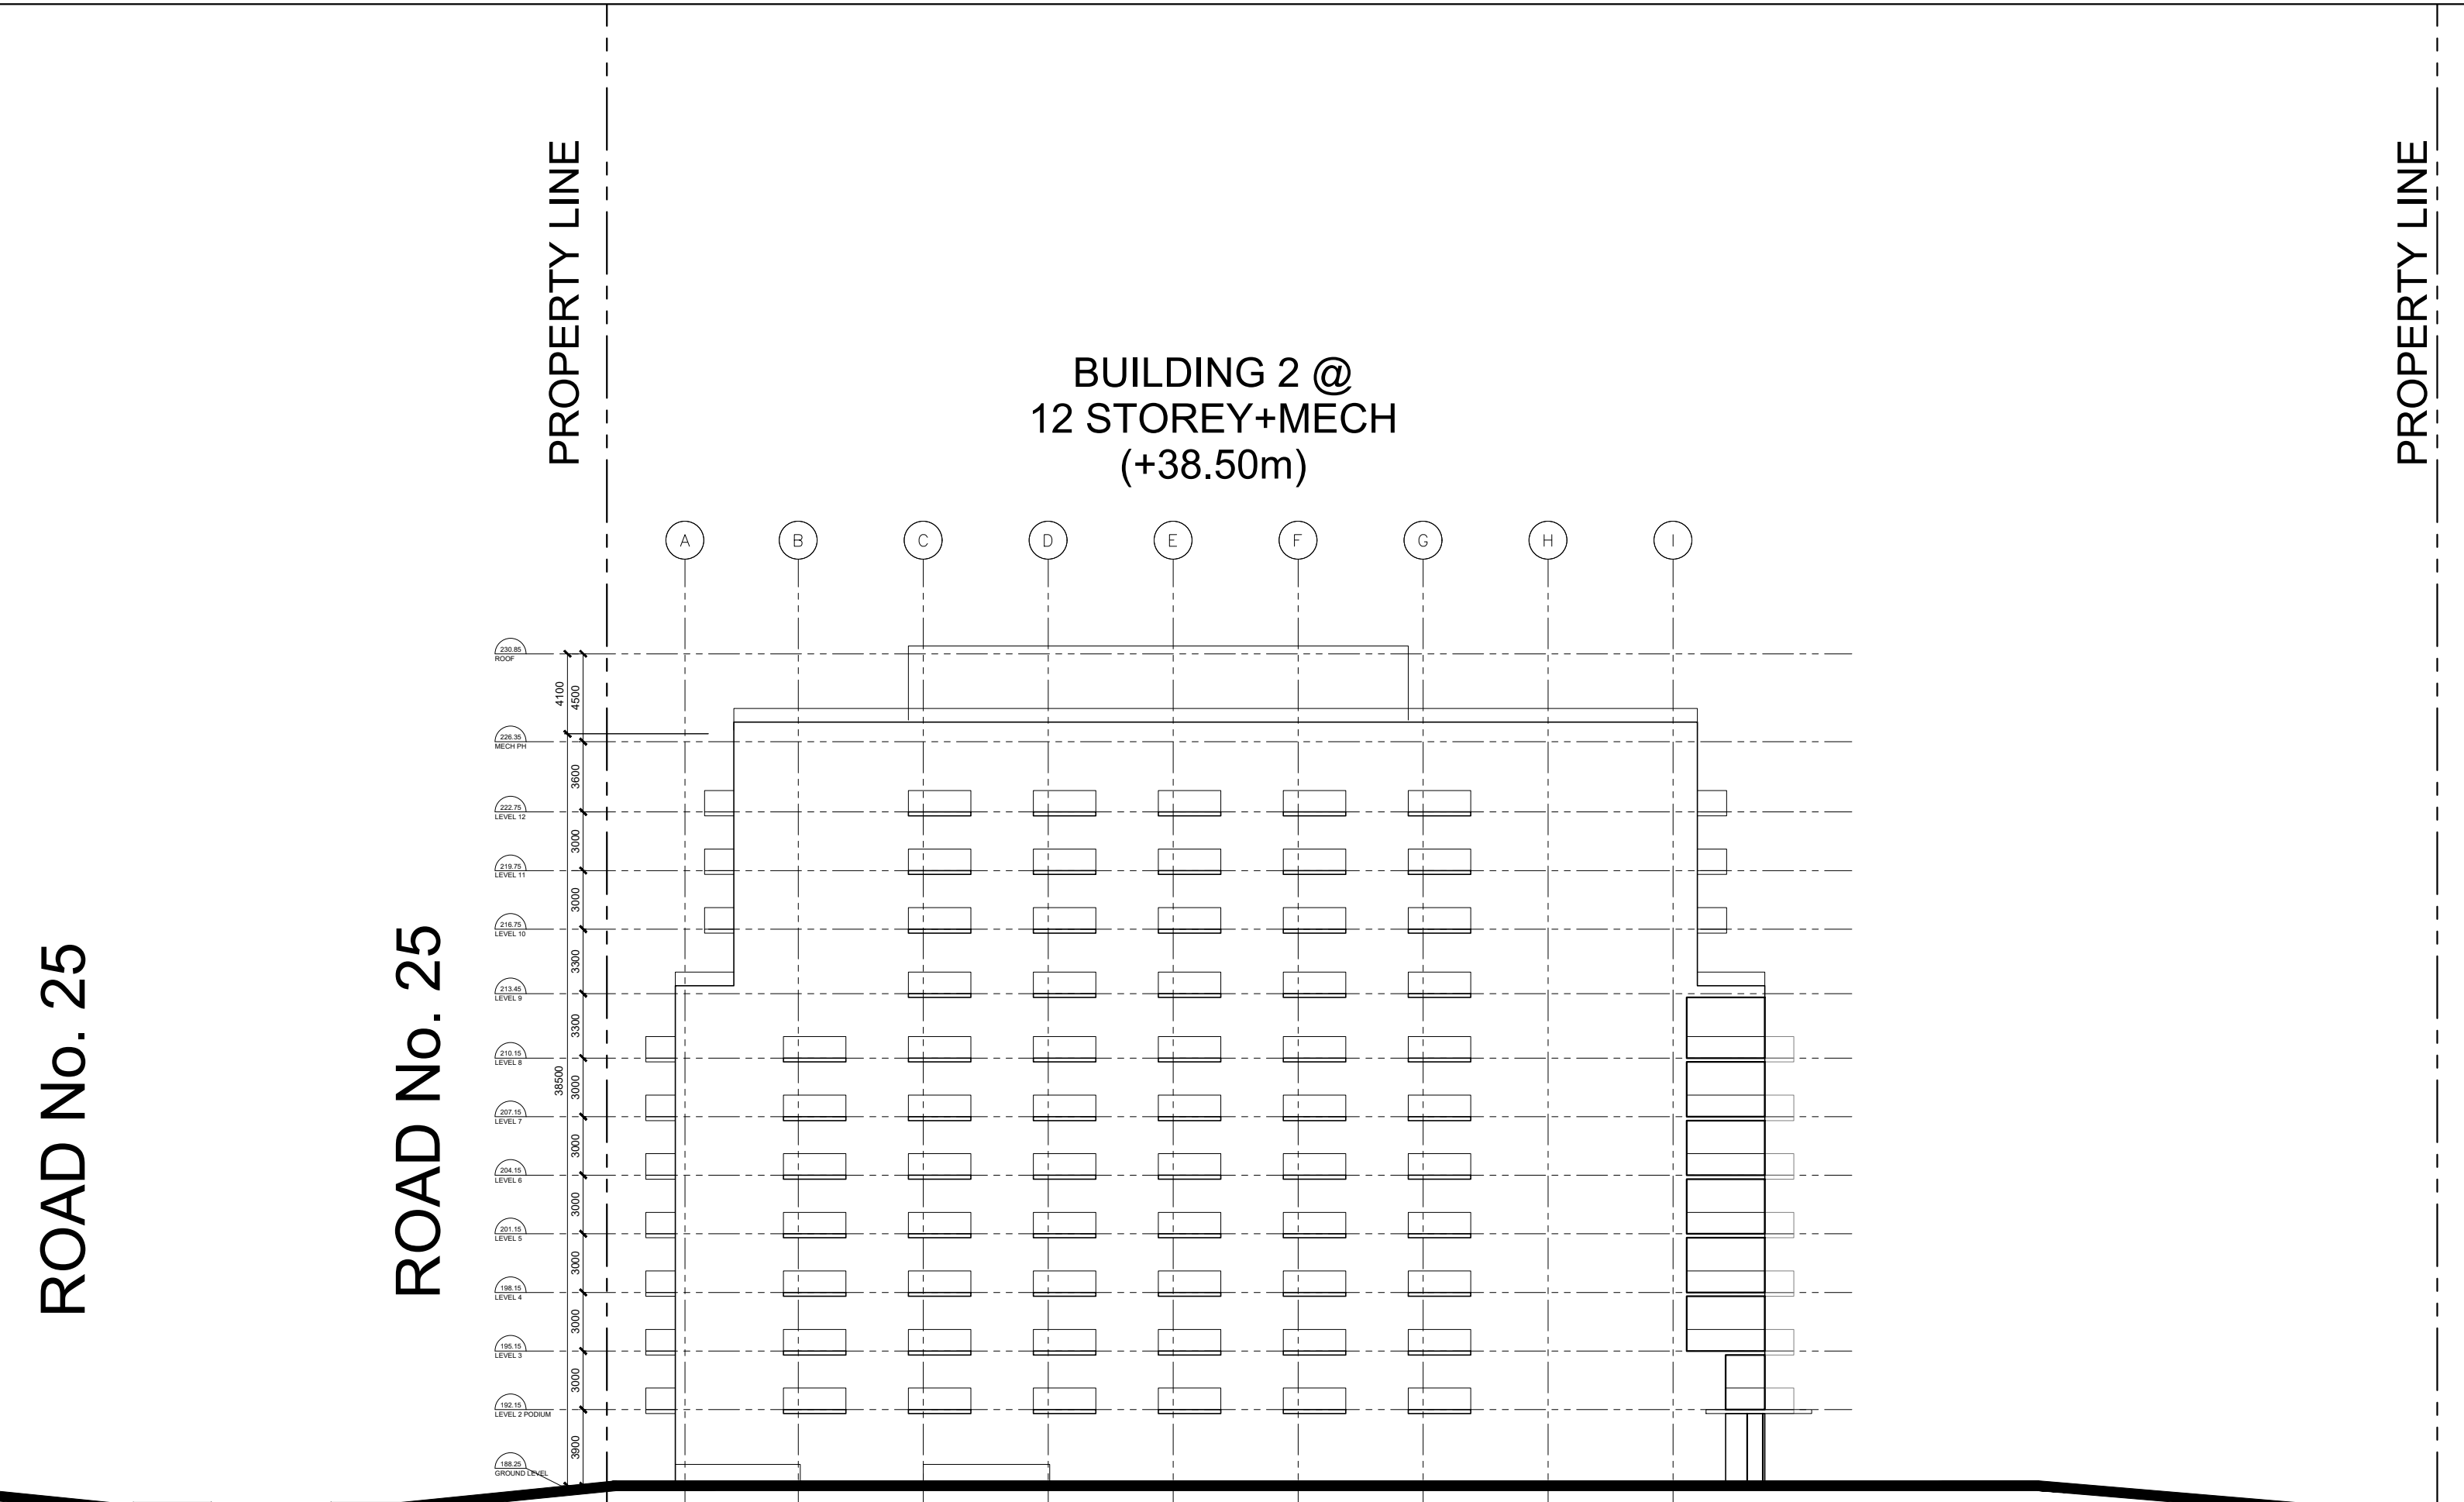

NORTH ELEVATION BUILDING 2

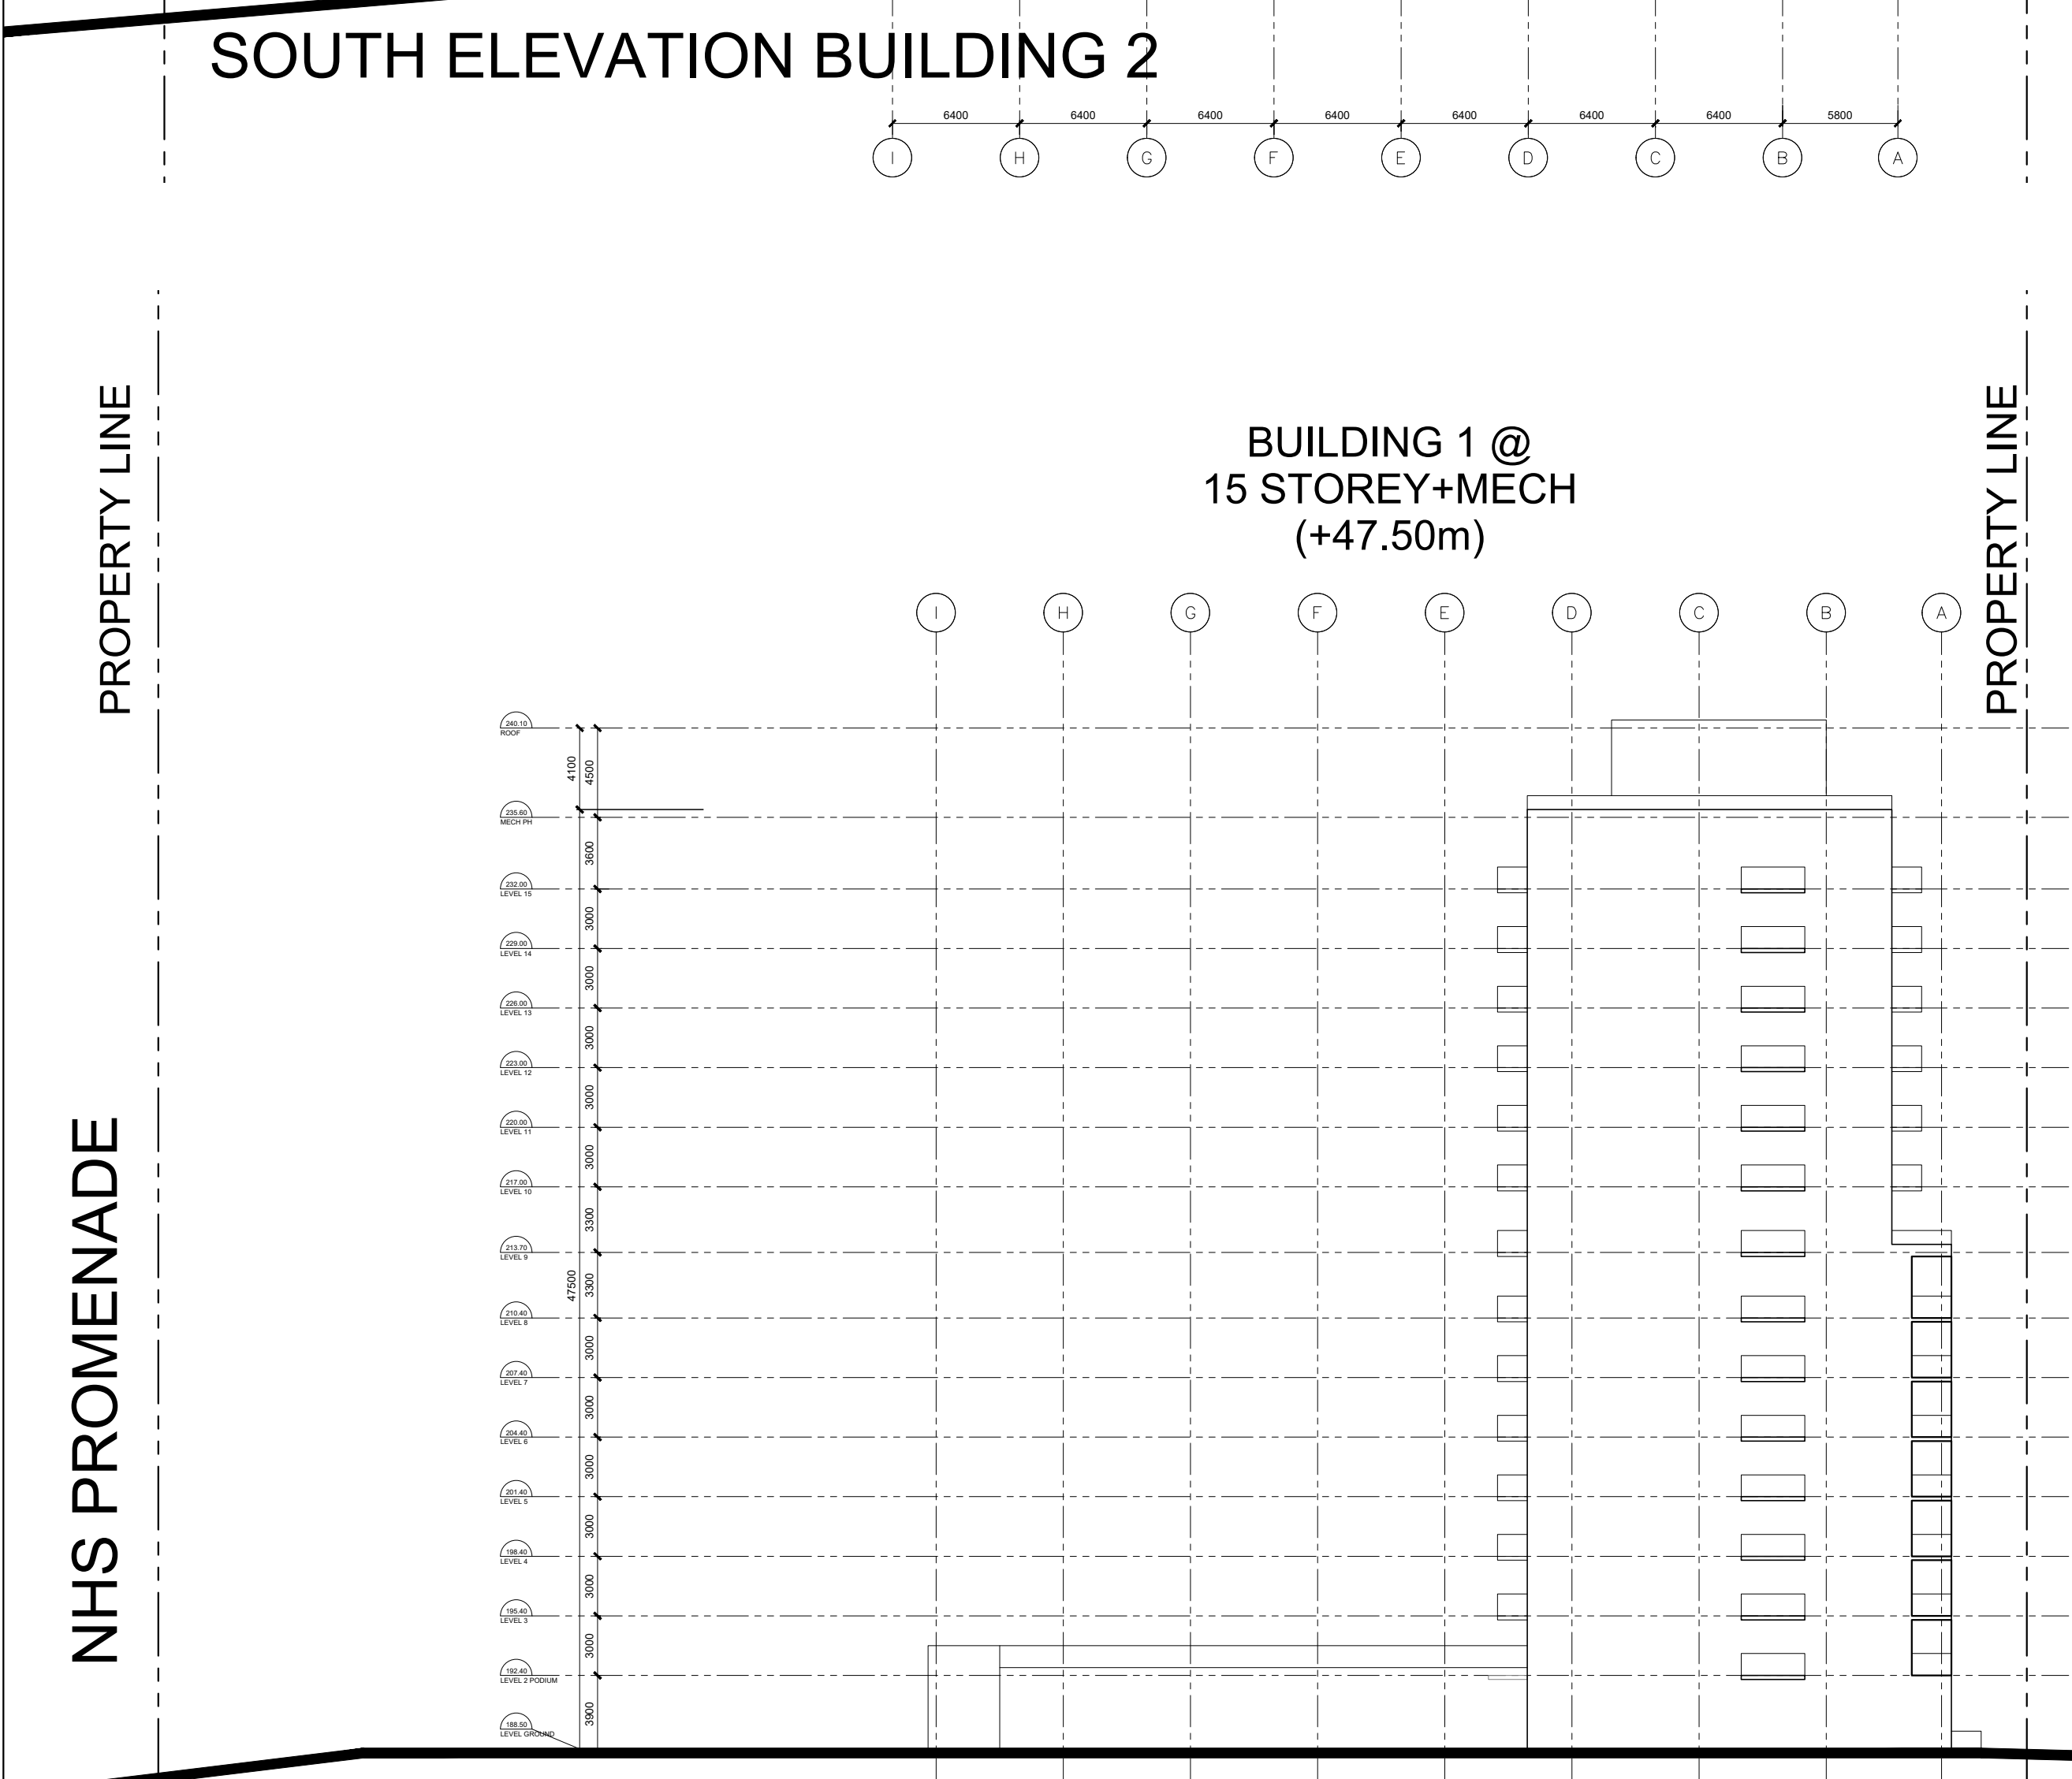

SOUTH ELEVATION BUILDING 1

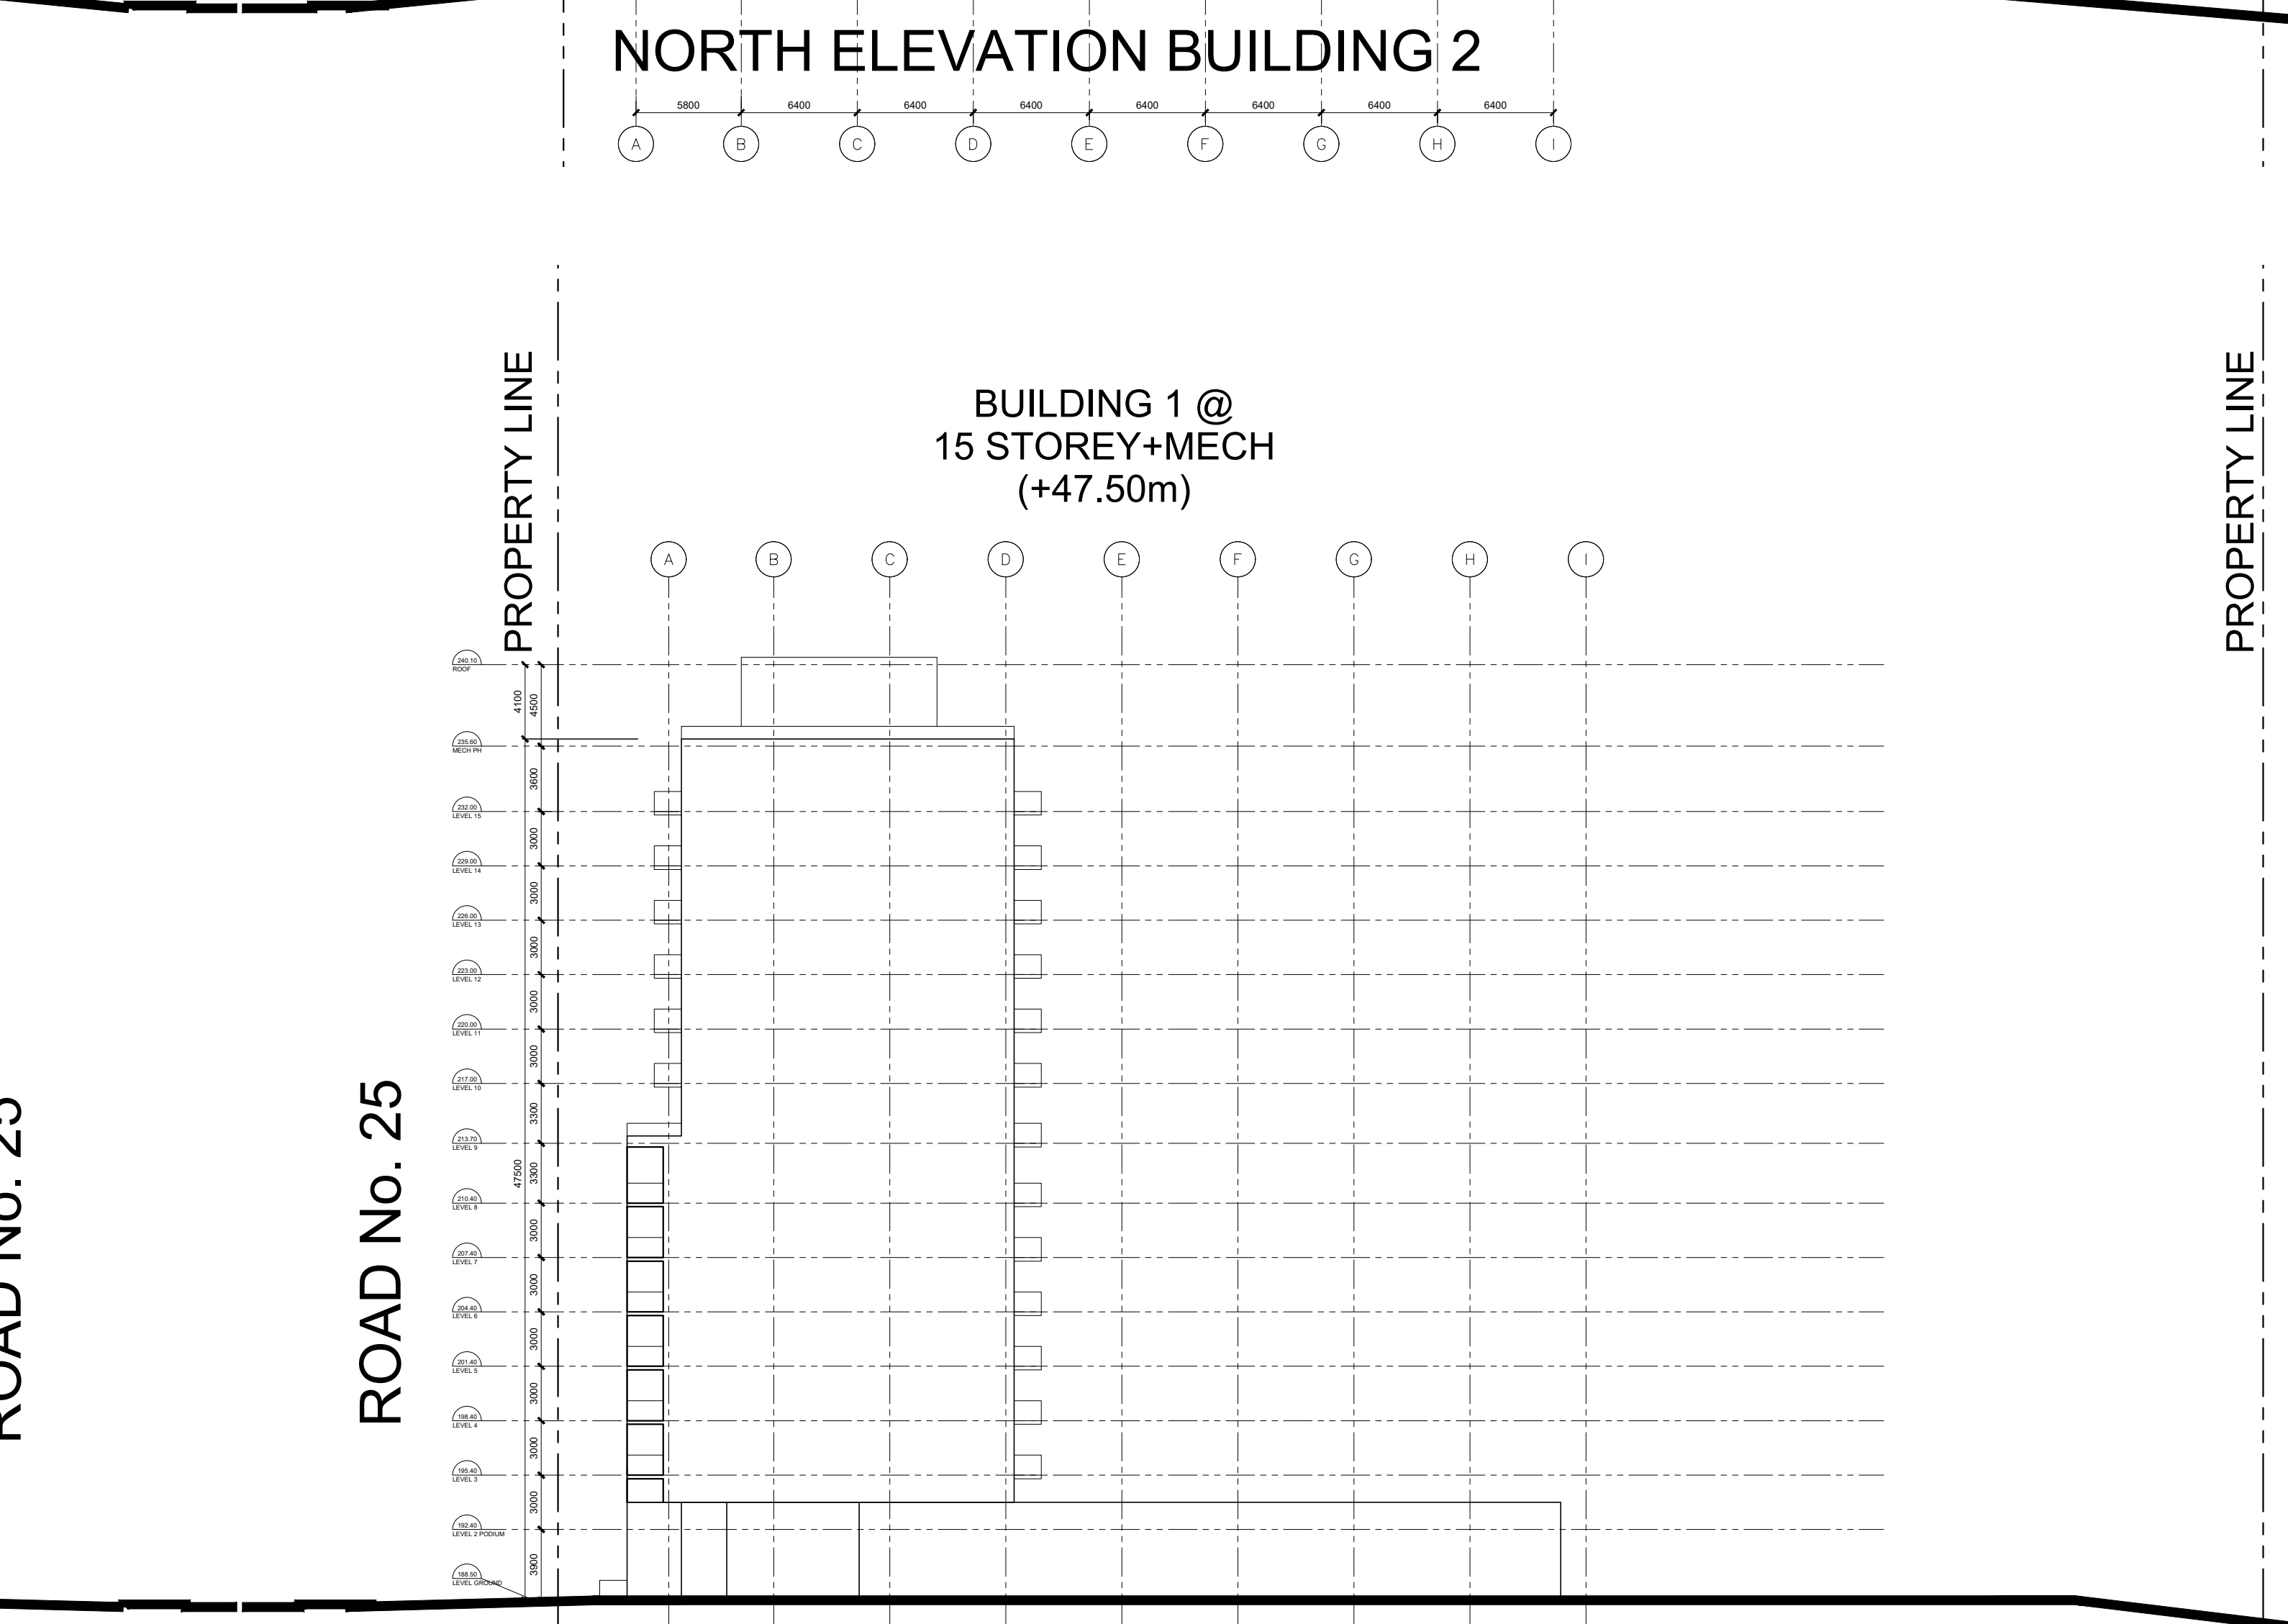

NORTH ELEVATION BUILDING 1

PROPERTY LINE  
NHS PROMENADE  
PROPERTY LINE  
NHS PROMENADE

PROPERTY LINE  
ROAD No. 25  
ROAD No. 25  
ROAD No. 25  
PROPERTY LINE

PROPERTY LINE  
NHS PROMENADE  
PROPERTY LINE  
NHS PROMENADE

02. ISSUED FOR ZBA	19 JANUARY 2024
01. ISSUED FOR ZBA	28 JULY 2023
No. Revisions	Date
*ALL DRAWINGS, SPECIFICATIONS AND RELATED DOCUMENTS ARE THE COPYRIGHT PROPERTY OF THE ARCHITECT AND MUST BE RETURNED UPON REQUEST. REPRODUCTION OF DRAWINGS, SPECIFICATIONS AND RELATED DOCUMENTS IN PART OR WHOLE IS FORBIDDEN WITHOUT THE ARCHITECT'S WRITTEN PERMISSION.*	
CONTRACTOR MUST CHECK AND VERIFY ALL DIMENSIONS ON THE JOB.	
<b>COREARCHITECTS</b> 130 QUEENS QUAY EAST, SUITE 700, WEST TOWER TORONTO, ON CANADA M5A 0P8 T +1 416 343 0400 • F +1 416 343 0401 INFO@COREARCHITECTS.COM WWW.COREARCHITECTS.COM	

FRAMGARD MATTAMY  
MILTON WEST, ONTARIO



Drawn JA	Scale 1:300
Checked BL	Date 2024-01-19

Title  
BUILDING 2 & 1  
SOUTH AND NORTH ELEVATIONS


Project No. 22-210	Drawing No. A402
-----------------------	---------------------



PROPERTY LINE


NHS PROMENADE

BUILDING 5 @  
15 STOREY+MECH  
(+47.50m)

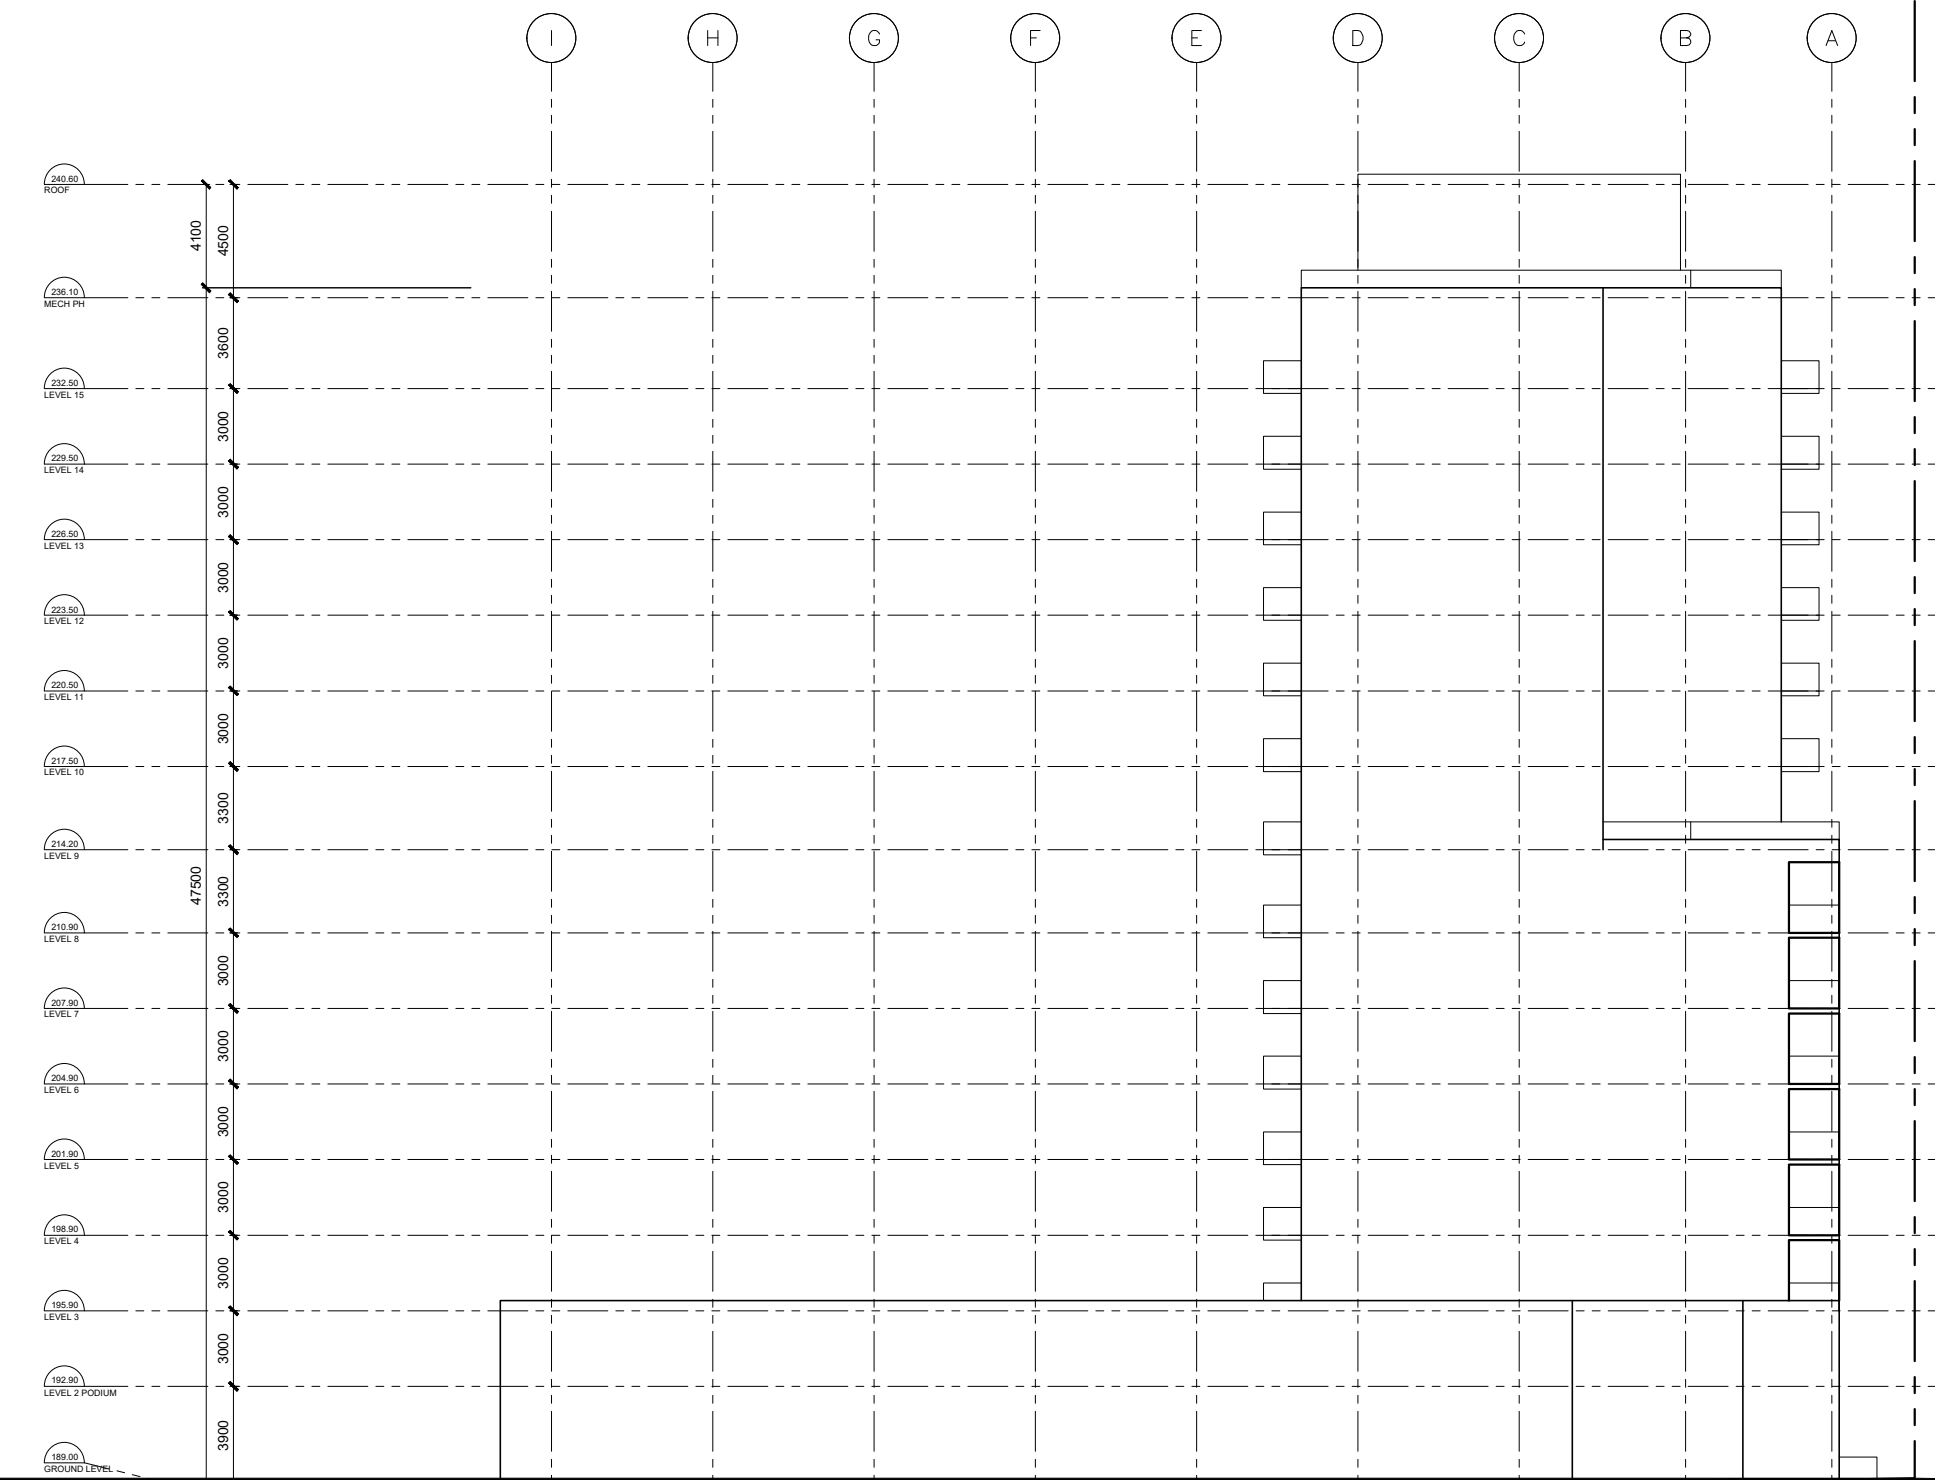

ROAD No. 25


SOUTH ELEVATION BUILDING 5

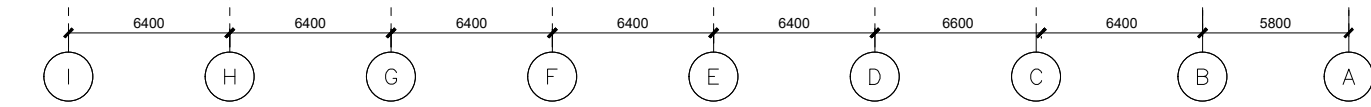

PROPERTY LINE

ROAD No. 25


BUILDING 5 @  
15 STOREY+MECH  
(+47.50m)

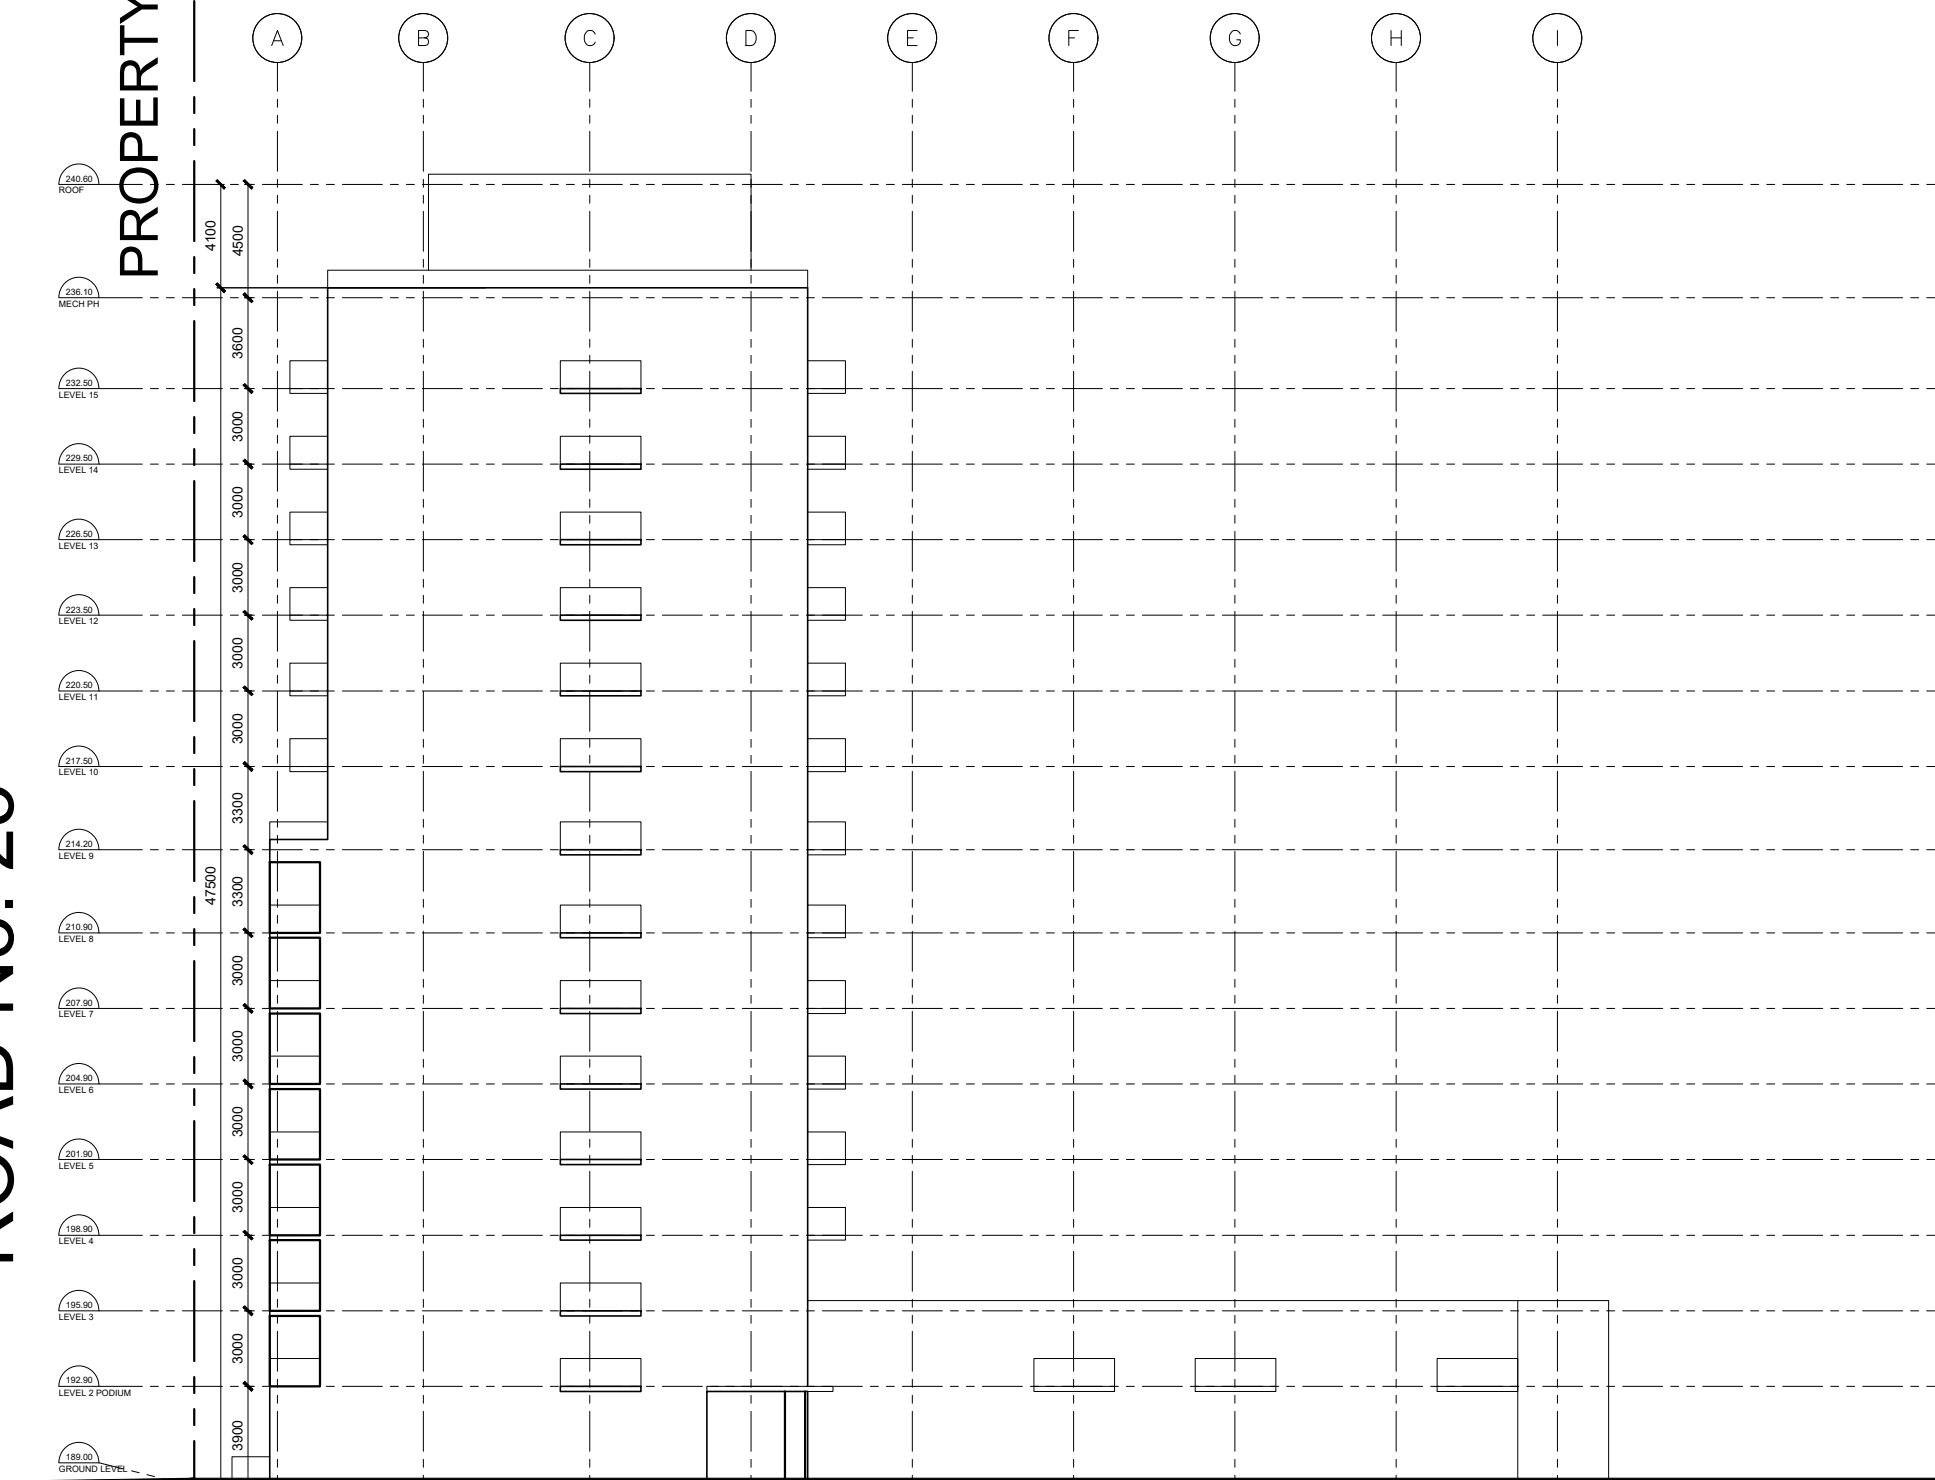

PROPERTY LINE

NHS PROMENADE


NORTH ELEVATION BUILDING 5

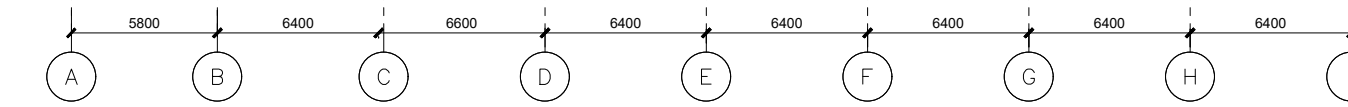

PROPERTY LINE

NHS PROMENADE


BUILDING 6 @  
12 STOREY+MECH  
(+38.50m)

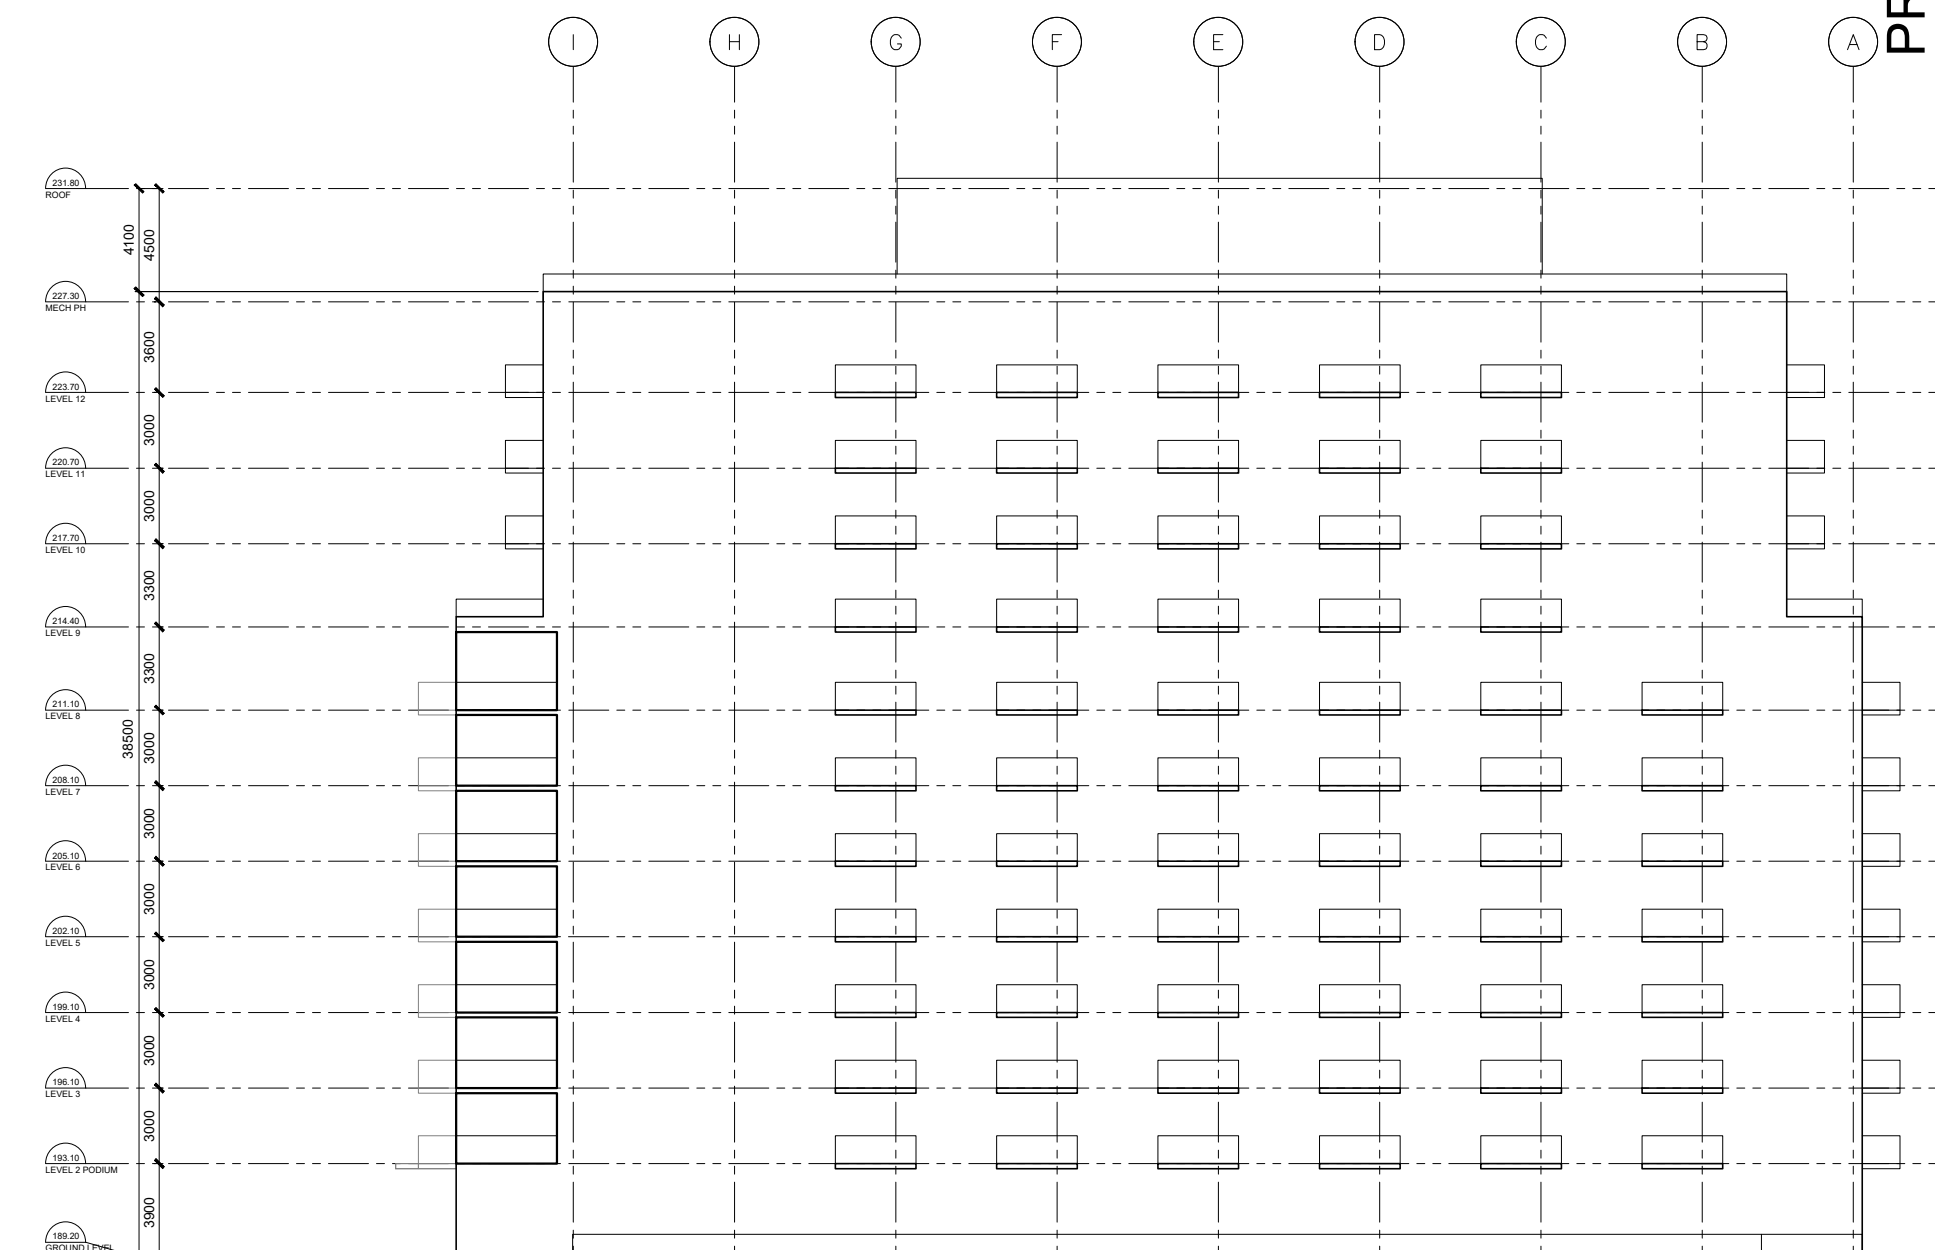

PROPERTY LINE

ROAD No. 25


SOUTH ELEVATION BUILDING 6

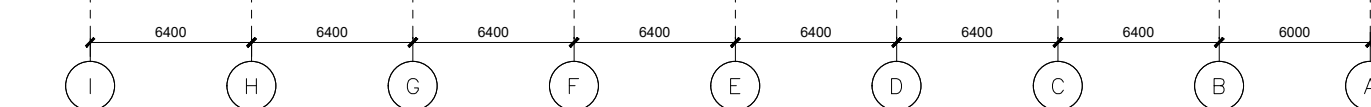

PROPERTY LINE

ROAD No. 25


BUILDING 6 @  
12 STOREY+MECH  
(+38.50m)

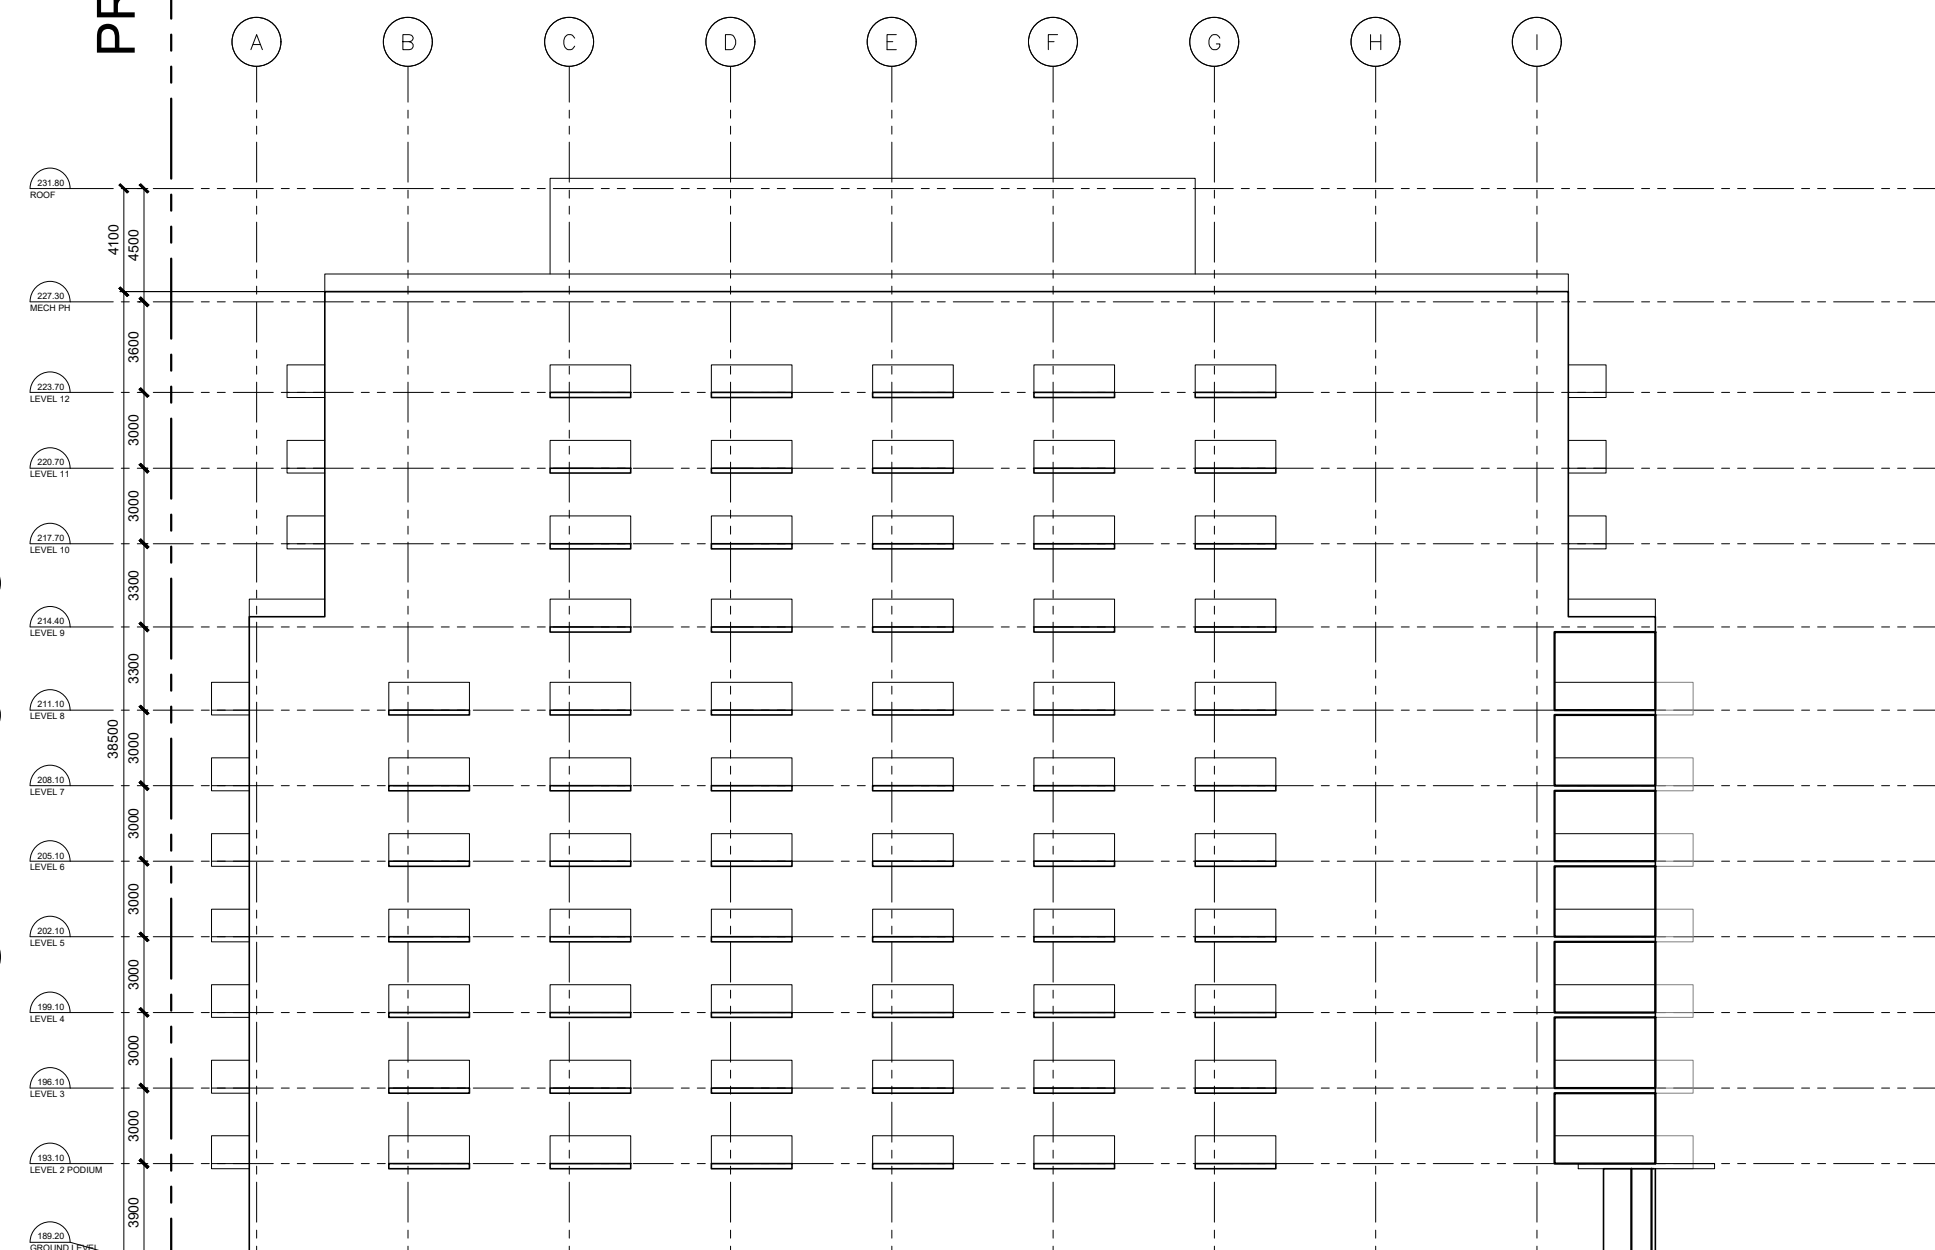

PROPERTY LINE

NHS PROMENADE

NORTH ELEVATION BUILDING 6

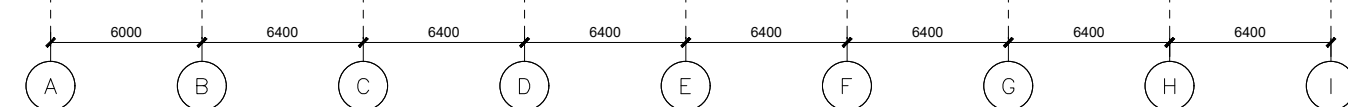

02. REISSUED FOR ZBA	19 JANUARY 2024
01. ISSUED FOR ZBA	28 JULY 2023
No. Revisions	Date
*ALL DRAWINGS, SPECIFICATIONS AND RELATED DOCUMENTS ARE THE COPYRIGHT PROPERTY OF THE ARCHITECT AND MUST BE RETURNED UPON REQUEST. REPRODUCTION OF DRAWINGS, SPECIFICATIONS AND RELATED DOCUMENTS IN PART OR WHOLE IS FORBIDDEN WITHOUT THE ARCHITECT'S WRITTEN PERMISSION.*	
CONTRACTOR MUST CHECK AND VERIFY ALL DIMENSIONS ON THE JOB.	

**COREARCHITECTS**  
 130 QUEENS QUAY EAST, SUITE 700, WEST TOWER  
 TORONTO, ON CANADA M5A 0P8  
 T +1 416 343 0400 • F +1 416 343 0401  
 INFO@COREARCHITECTS.COM  
 WWW.COREARCHITECTS.COM

FRAMGARD MATTAMY  
 MILTON WEST, ONTARIO



Drawn JA	Scale 1:300
Checked BL	Date 2024-01-19

Title  
 BUILDING 5 & 6  
 SOUTH AND NORTH ELEVATIONS


Project No. 22-210	Drawing No. A403
-----------------------	---------------------




NHS PROMENADE

PROPERTY LINE

BUILDING 7 @  
14 STOREY+MECH  
(+44.50m)

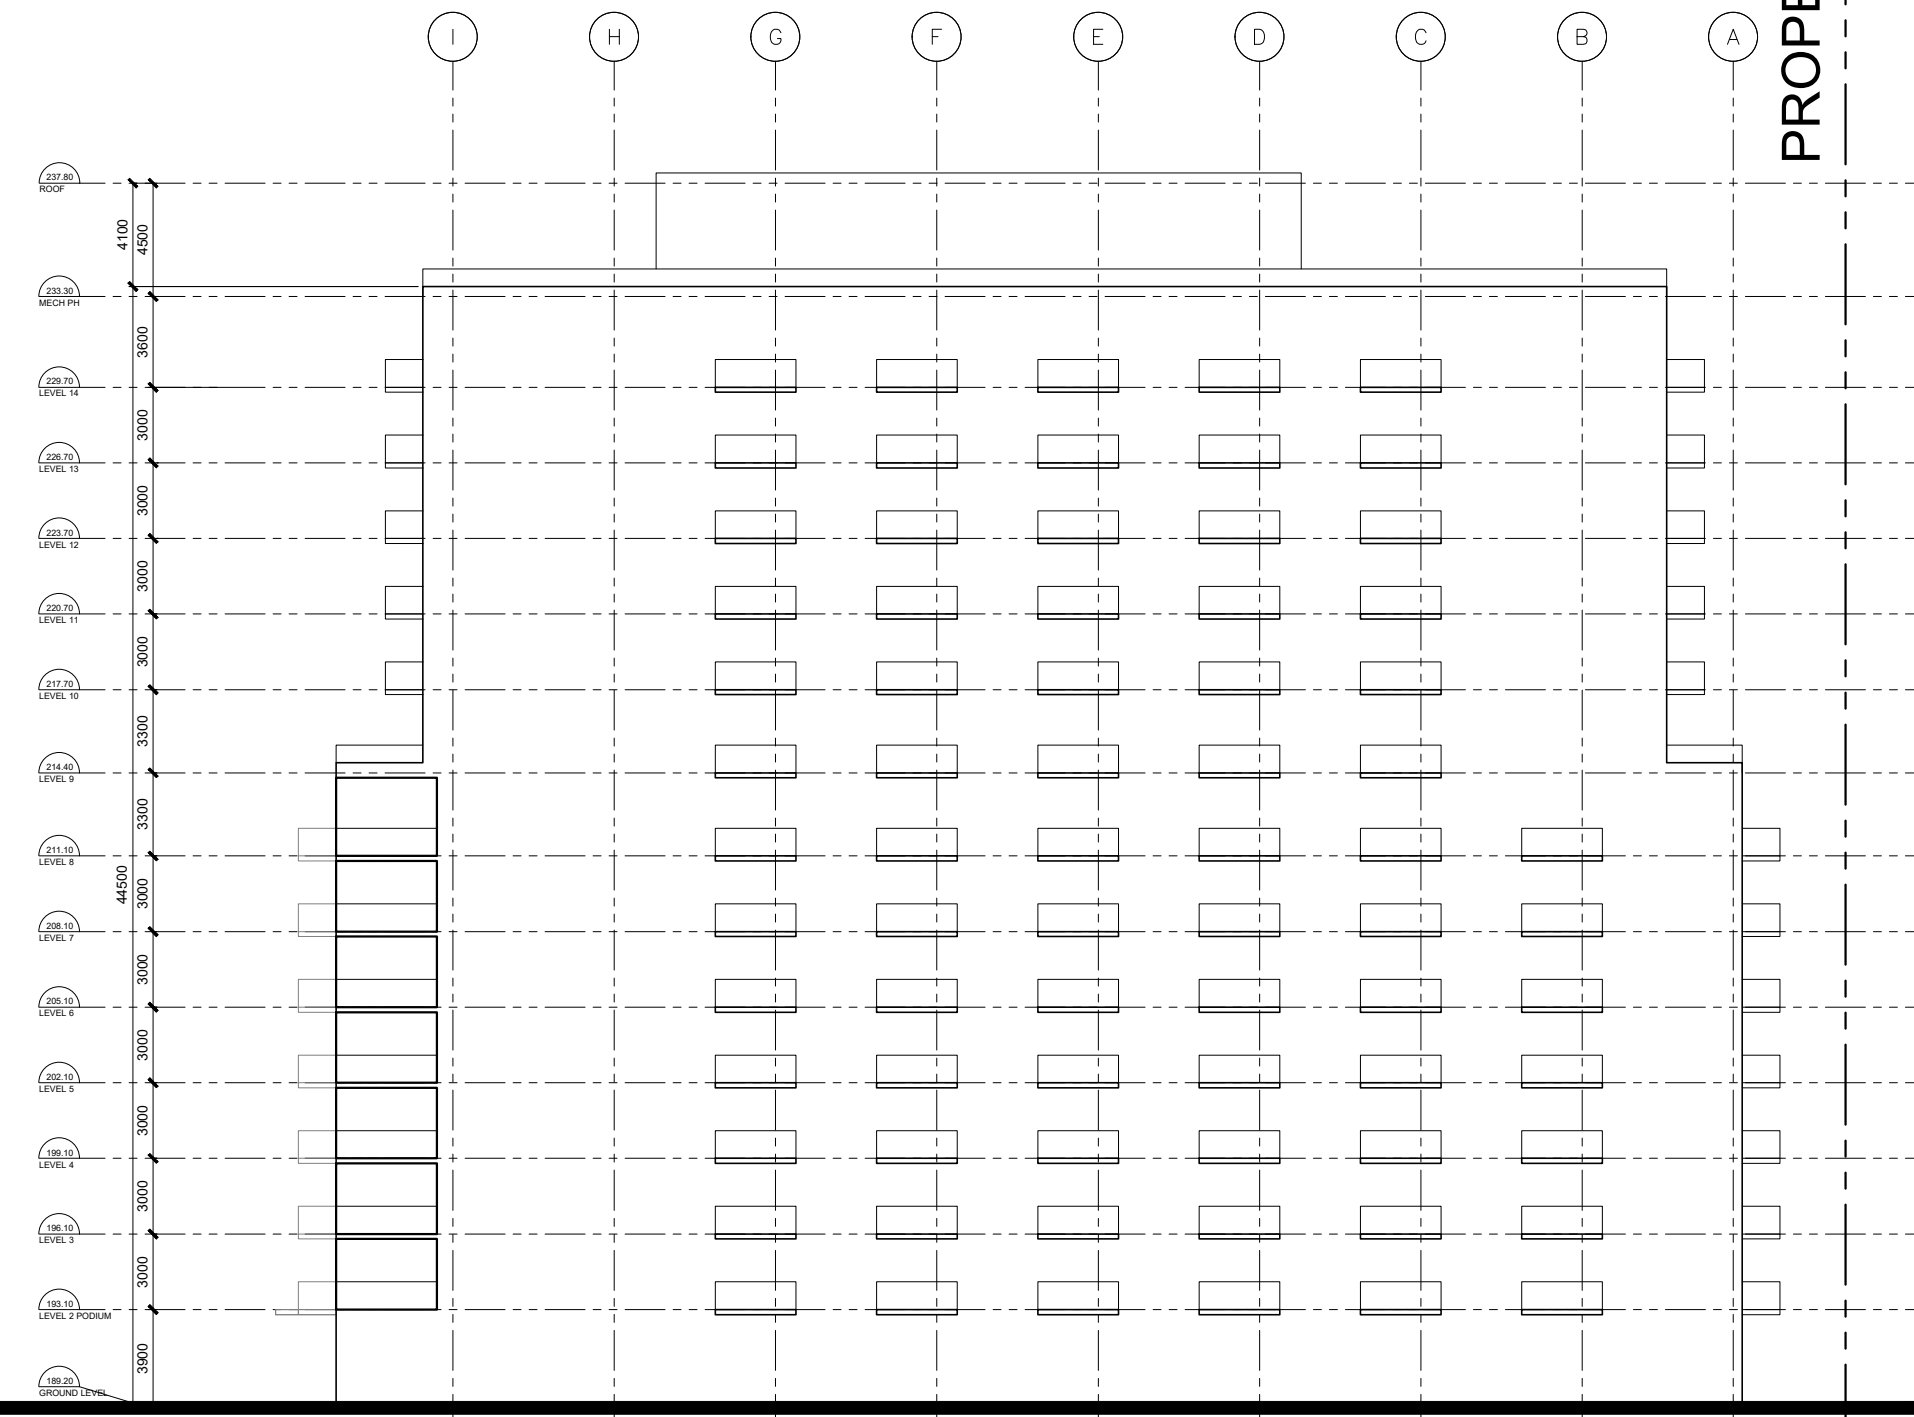


SOUTH ELEVATION BUILDING 7

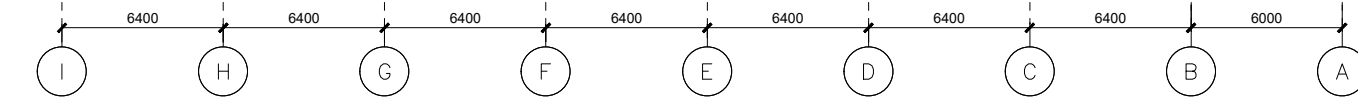


ROAD No. 25

PROPERTY LINE

BUILDING 7 @  
14 STOREY+MECH  
(+44.50m)

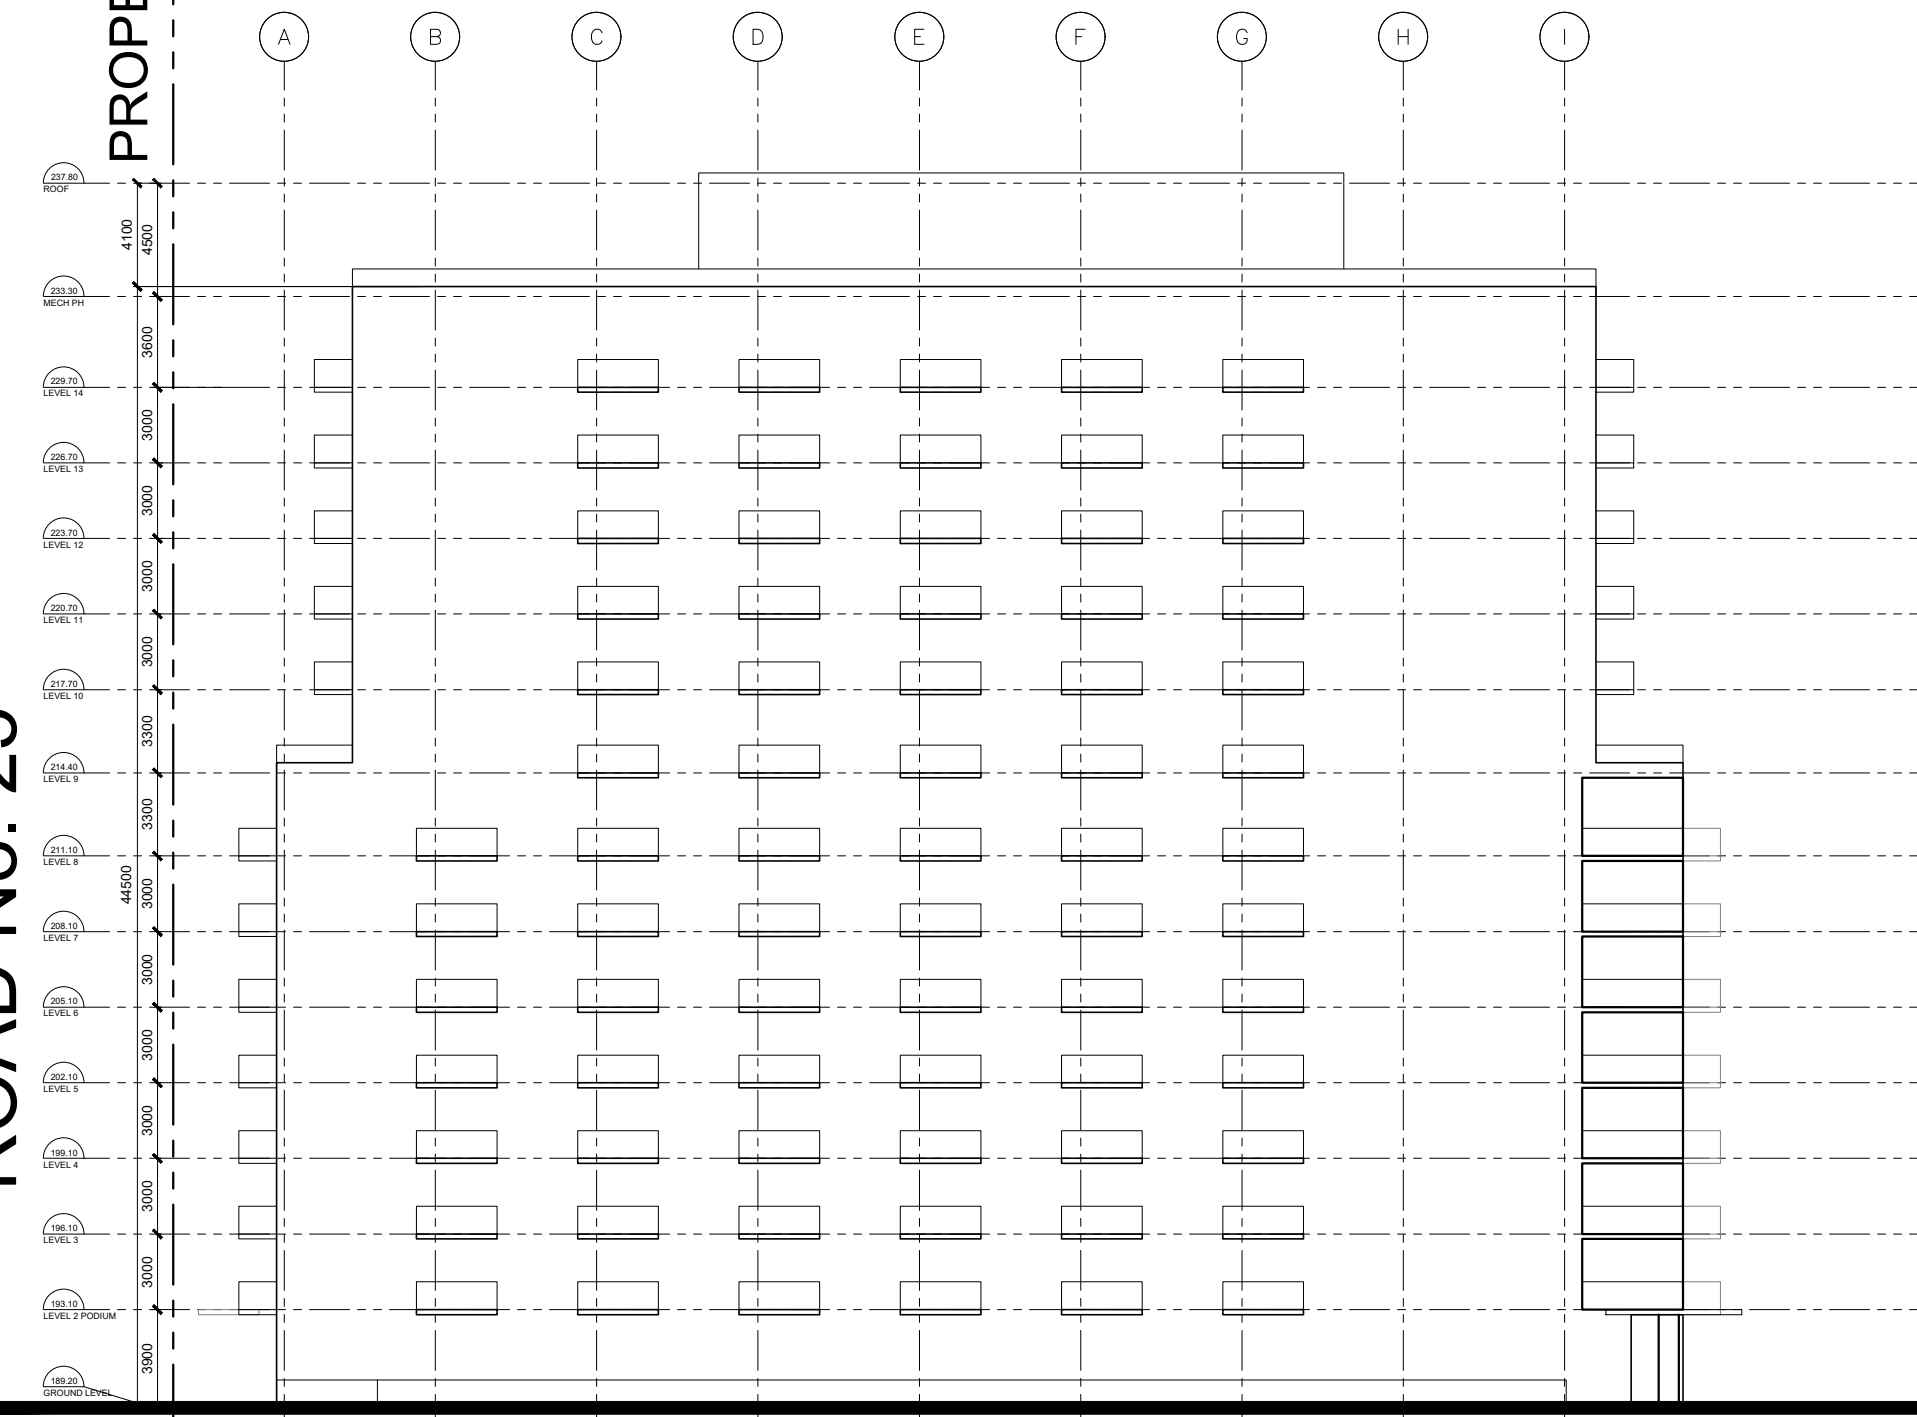

NORTH ELEVATION BUILDING 7

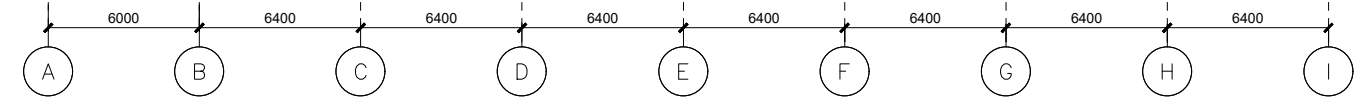


PROPERTY LINE

NHS PROMENADE

PROPERTY LINE

NHS PROMENADE

BUILDING 8 @  
11 STOREY+MECH  
(+35.50m)

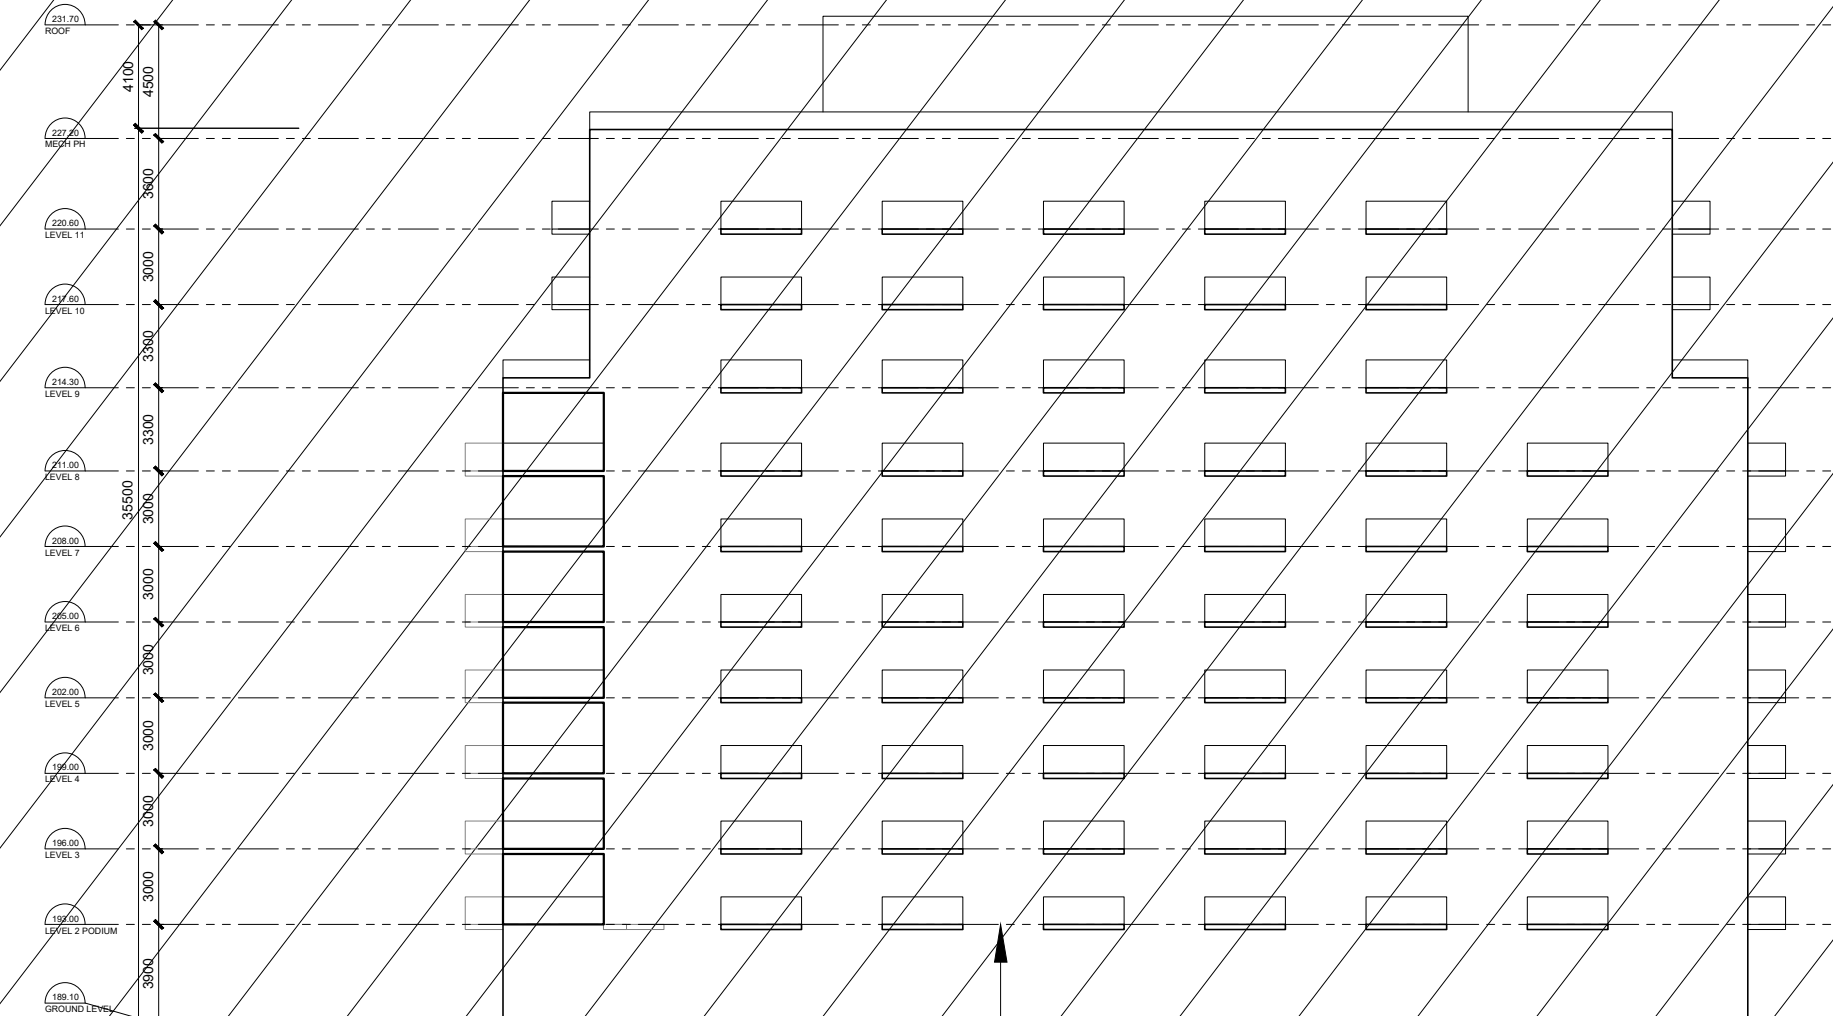

SOUTH ELEVATION BUILDING 8


DIAGONAL HATCH INDICATES EXTENT OF POTENTIAL FUTURE DEVELOPMENT SITE (NOT PART OF SUBJECT SITE)

ROAD No. 25

PROPERTY LINE

ROAD No. 25

BUILDING 8 @  
11 STOREY+MECH  
(+35.50m)

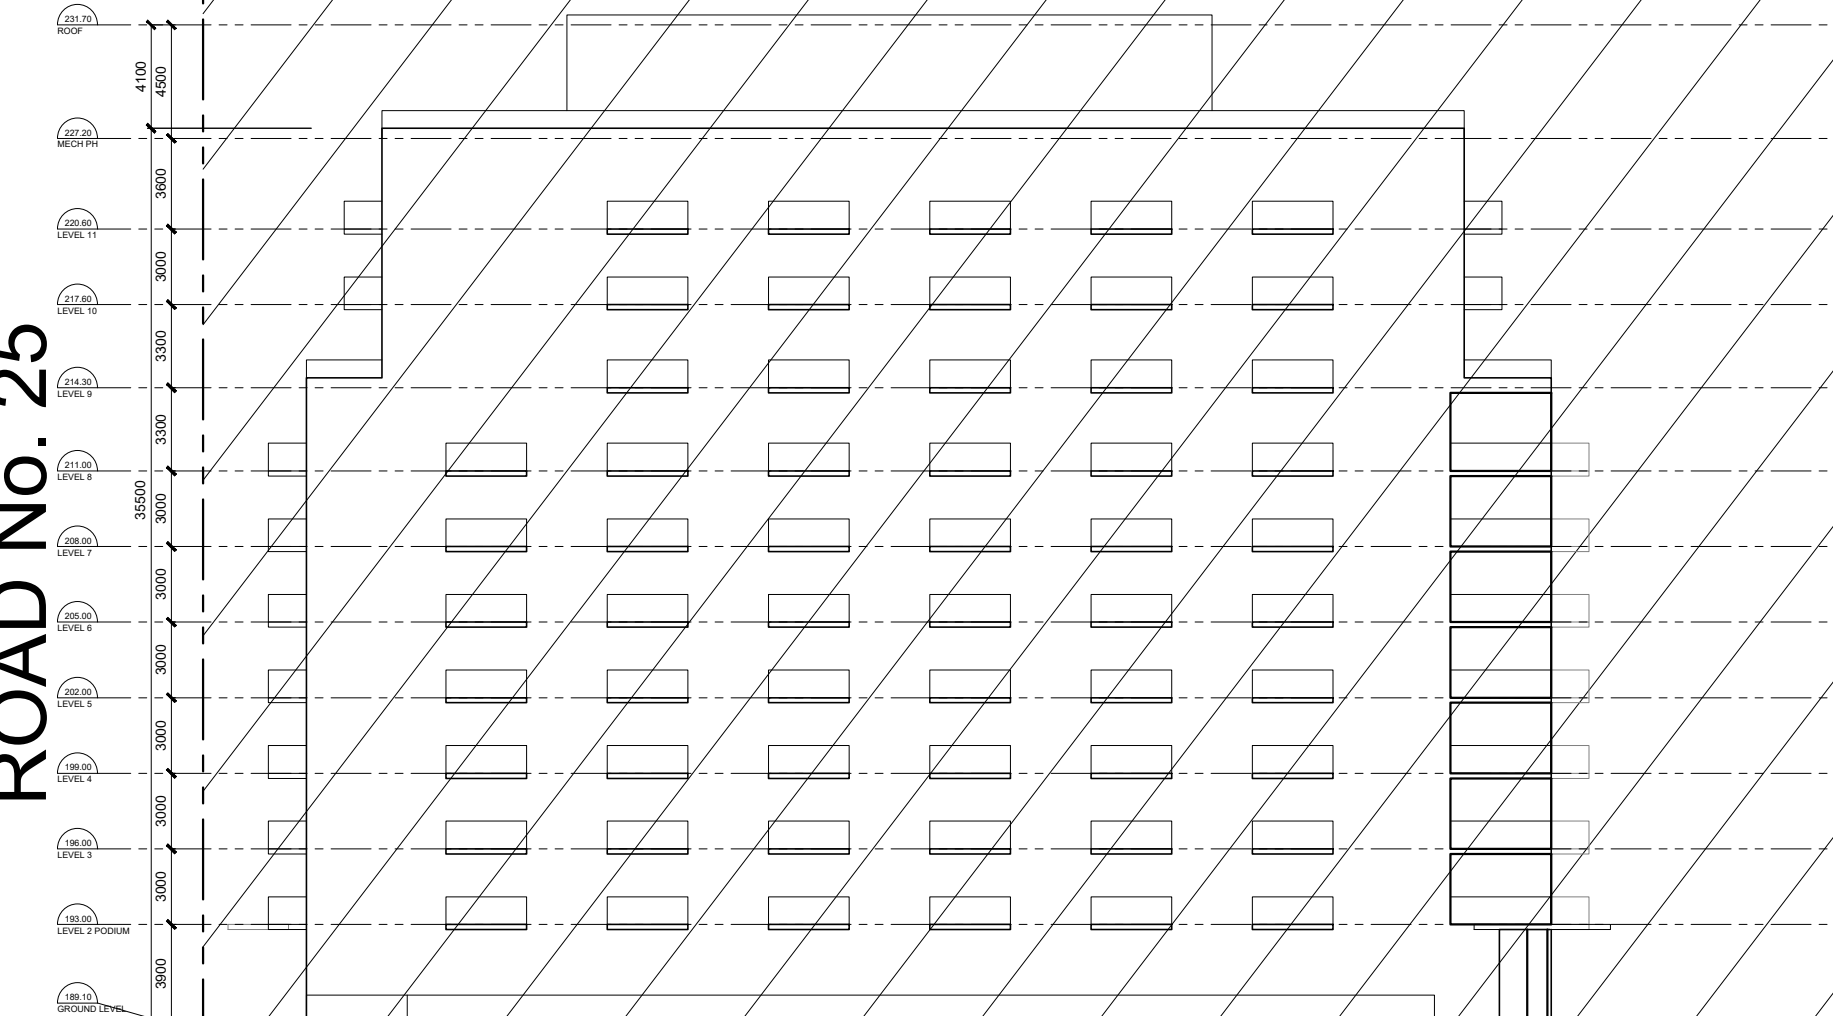

NORTH ELEVATION BUILDING 8

DIAGONAL HATCH INDICATES EXTENT OF POTENTIAL FUTURE DEVELOPMENT SITE (NOT PART OF SUBJECT SITE)

PROPERTY LINE

NHS PROMENADE

02. ISSUED FOR ZBA	19 JANUARY 2024
01. ISSUED FOR ZBA	28 JULY 2023
No. Revisions	Date
*ALL DRAWINGS, SPECIFICATIONS AND RELATED DOCUMENTS ARE THE COPYRIGHT PROPERTY OF THE ARCHITECT AND MUST BE RETURNED UPON REQUEST. REPRODUCTION OF DRAWINGS, SPECIFICATIONS AND RELATED DOCUMENTS IN PART OR WHOLE IS FORBIDDEN WITHOUT THE ARCHITECT'S WRITTEN PERMISSION.*	
CONTRACTOR MUST CHECK AND VERIFY ALL DIMENSIONS ON THE JOB.	
<b>COREARCHITECTS</b> 130 QUEENS QUAY EAST, SUITE 700, WEST TOWER TORONTO, ON CANADA M5A 0P8 T +1 416 343 0400 • F +1 416 343 0401 INFO@COREARCHITECTS.COM WWW.COREARCHITECTS.COM	

FRAMGARD MATTAMY  
MILTON WEST, ONTARIO



Drawn: JA  
Checked: BL  
Date: 2024-01-19

Title: BUILDING 7, 8  
SOUTH AND NORTH ELEVATIONS

Project No.: 22-210  
Drawing No.: A404




SIDE WALK

BRITANNIA ROAD

SIDE WALK


PROPERTY LINE

BUILDING 4 @  
13 STOREY+MECH  
(+45.50m)

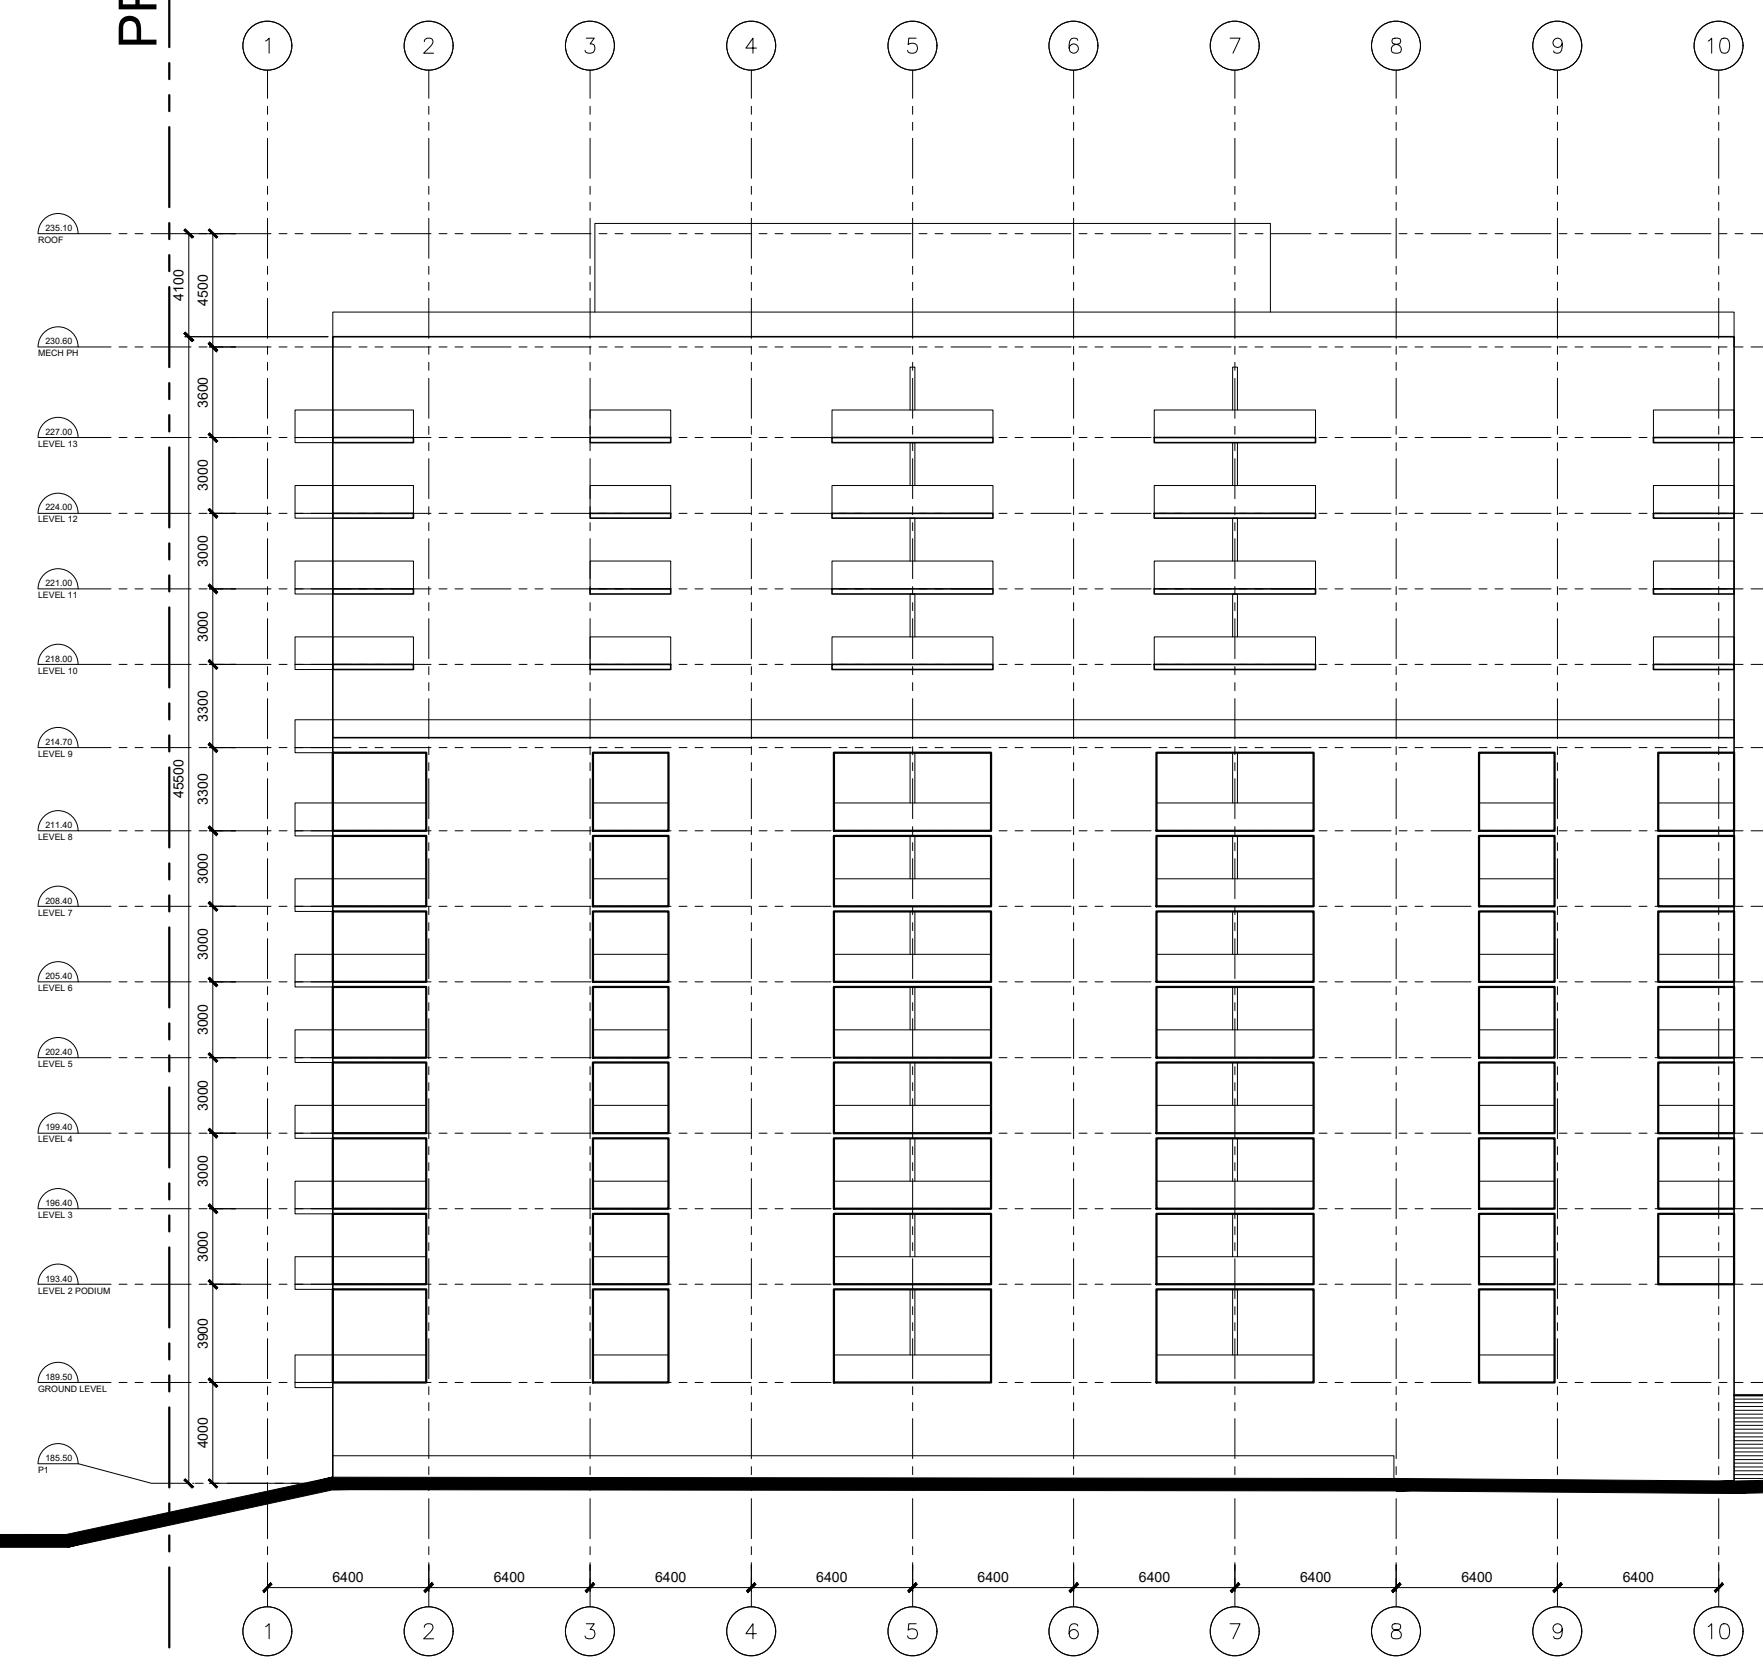

PHASING LINE

BUILDING 3 @  
10 STOREY+MECH  
(+32.50m)

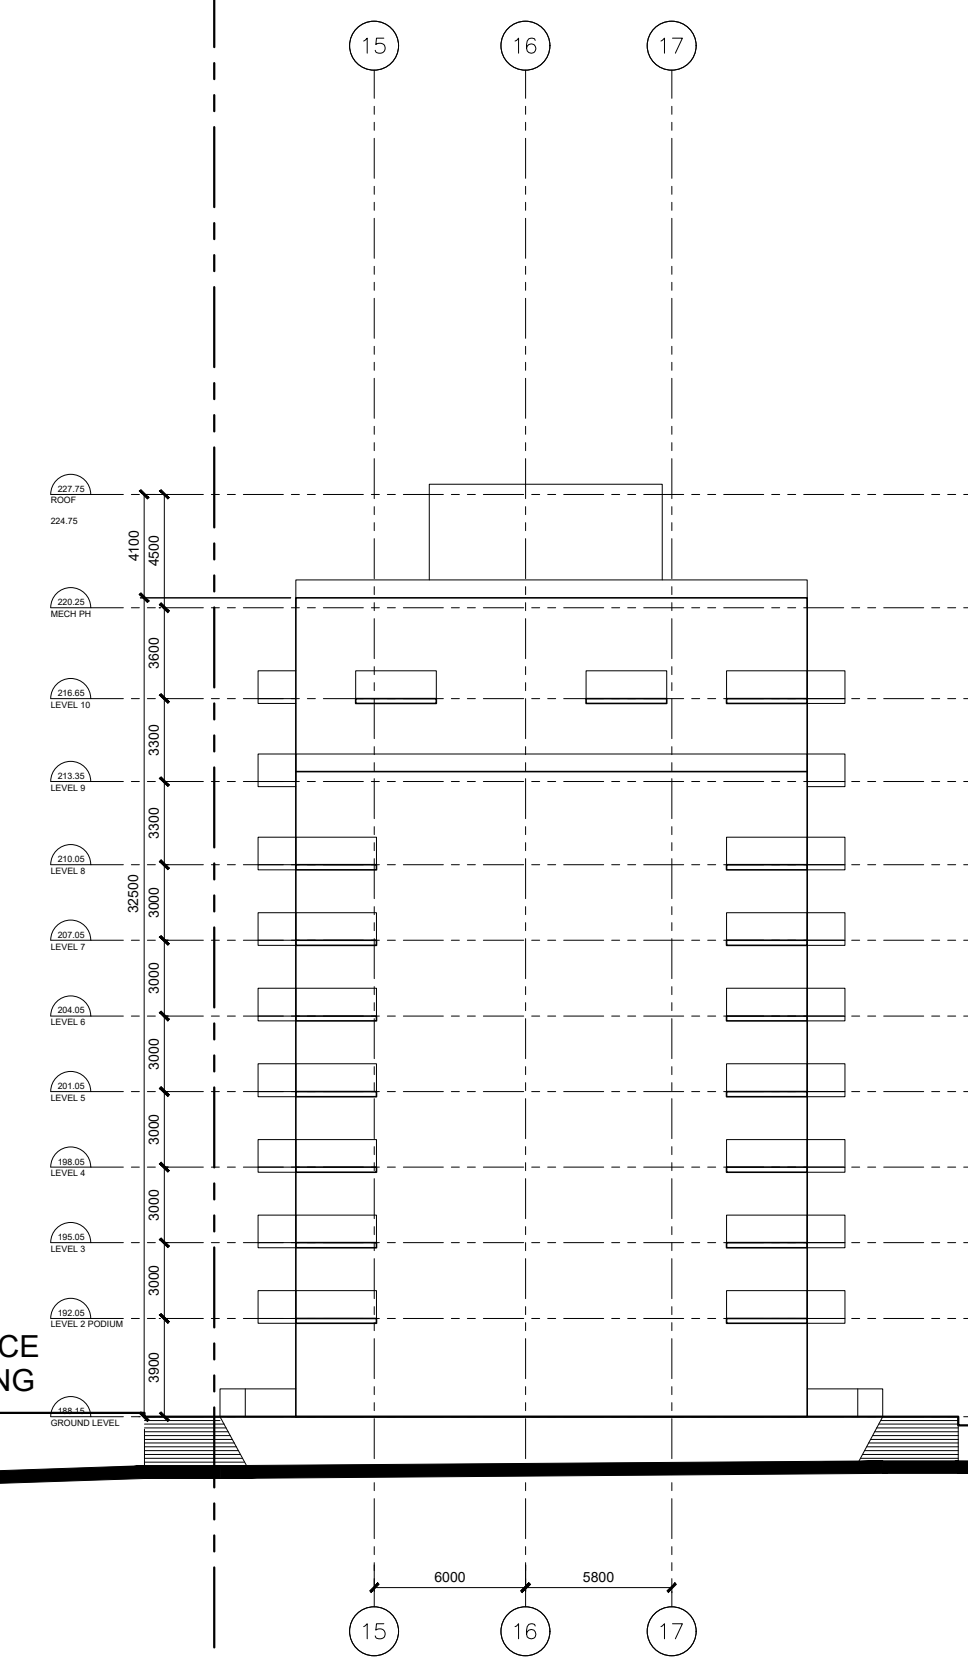


SURFACE PARKING

SURFACE PARKING


PHASING LINE

BUILDING 2 @  
12 STOREY+MECH  
(+38.50m)

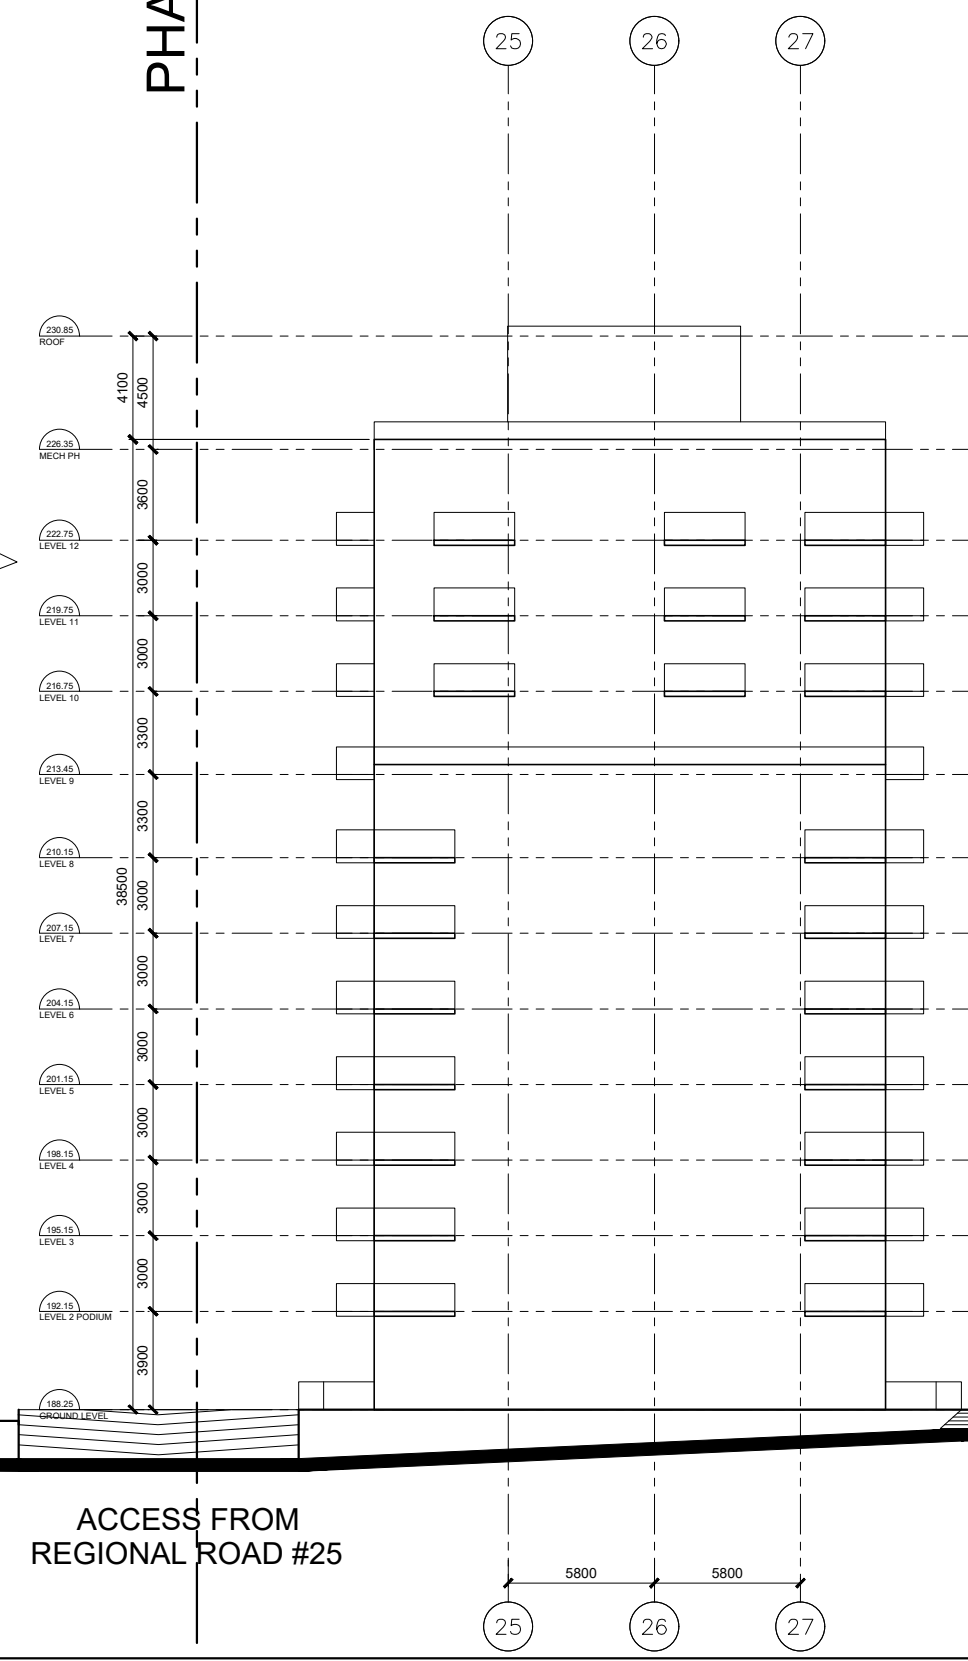

PHASING LINE

BUILDING 1 @  
15 STOREY+MECH  
(+47.50m)

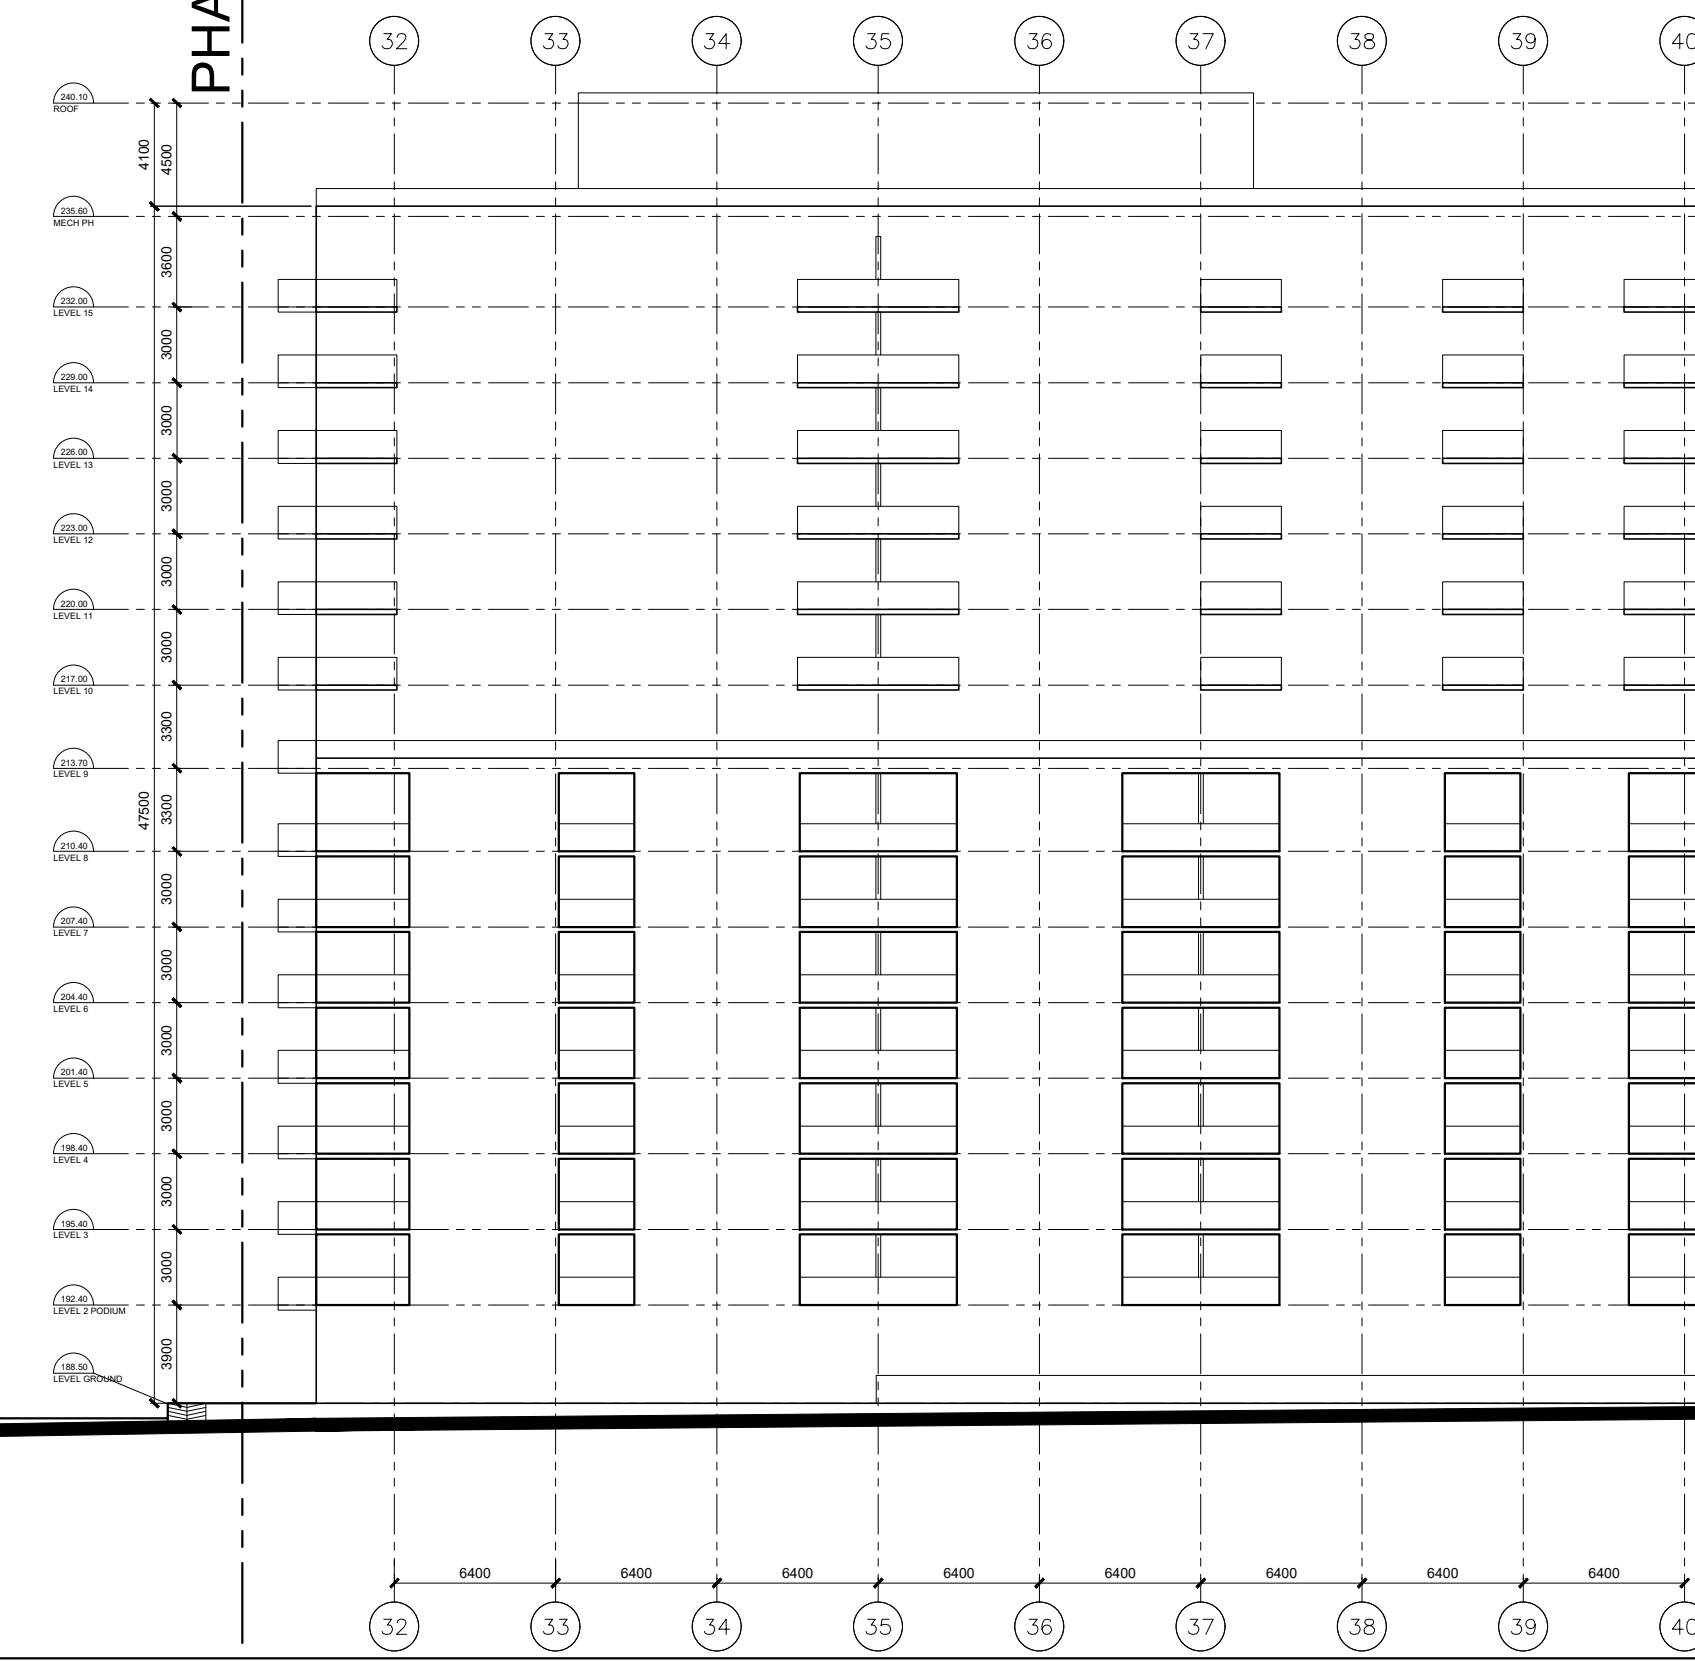

PROPERTY LINE

SIDE WALK

ETHERIDGE AVE

SURFACE PARKING

ACCESS FROM  
REGIONAL ROAD #25


02. ISSUED FOR ZBA	19 JANUARY 2024
01. ISSUED FOR ZBA	28 JULY 2023
No. Revisions	Date
*ALL DRAWINGS, SPECIFICATIONS AND RELATED DOCUMENTS ARE THE COPYRIGHT PROPERTY OF THE ARCHITECT AND MUST BE RETURNED UPON REQUEST. REPRODUCTION OF DRAWINGS, SPECIFICATIONS AND RELATED DOCUMENTS IN PART OR WHOLE IS FORBIDDEN WITHOUT THE ARCHITECT'S WRITTEN PERMISSION.*	
CONTRACTOR MUST CHECK AND VERIFY ALL DIMENSIONS ON THE JOB.	
<b>COREARCHITECTS</b> 130 QUEENS QUAY EAST, SUITE 700, WEST TOWER TORONTO, ON CANADA M5A 0P8 T +1 416 343 0400 • F +1 416 343 0401 INFO@COREARCHITECTS.COM WWW.COREARCHITECTS.COM	

FRAMGARD MATTAMY  
MILTON WEST, ONTARIO



Drawn JA	Scale 1:300
Checked BL	Date 2024-01-19
Title SOUTH BLOCK EAST ELEVATION	
Project No. 22-210	Drawing No. A405



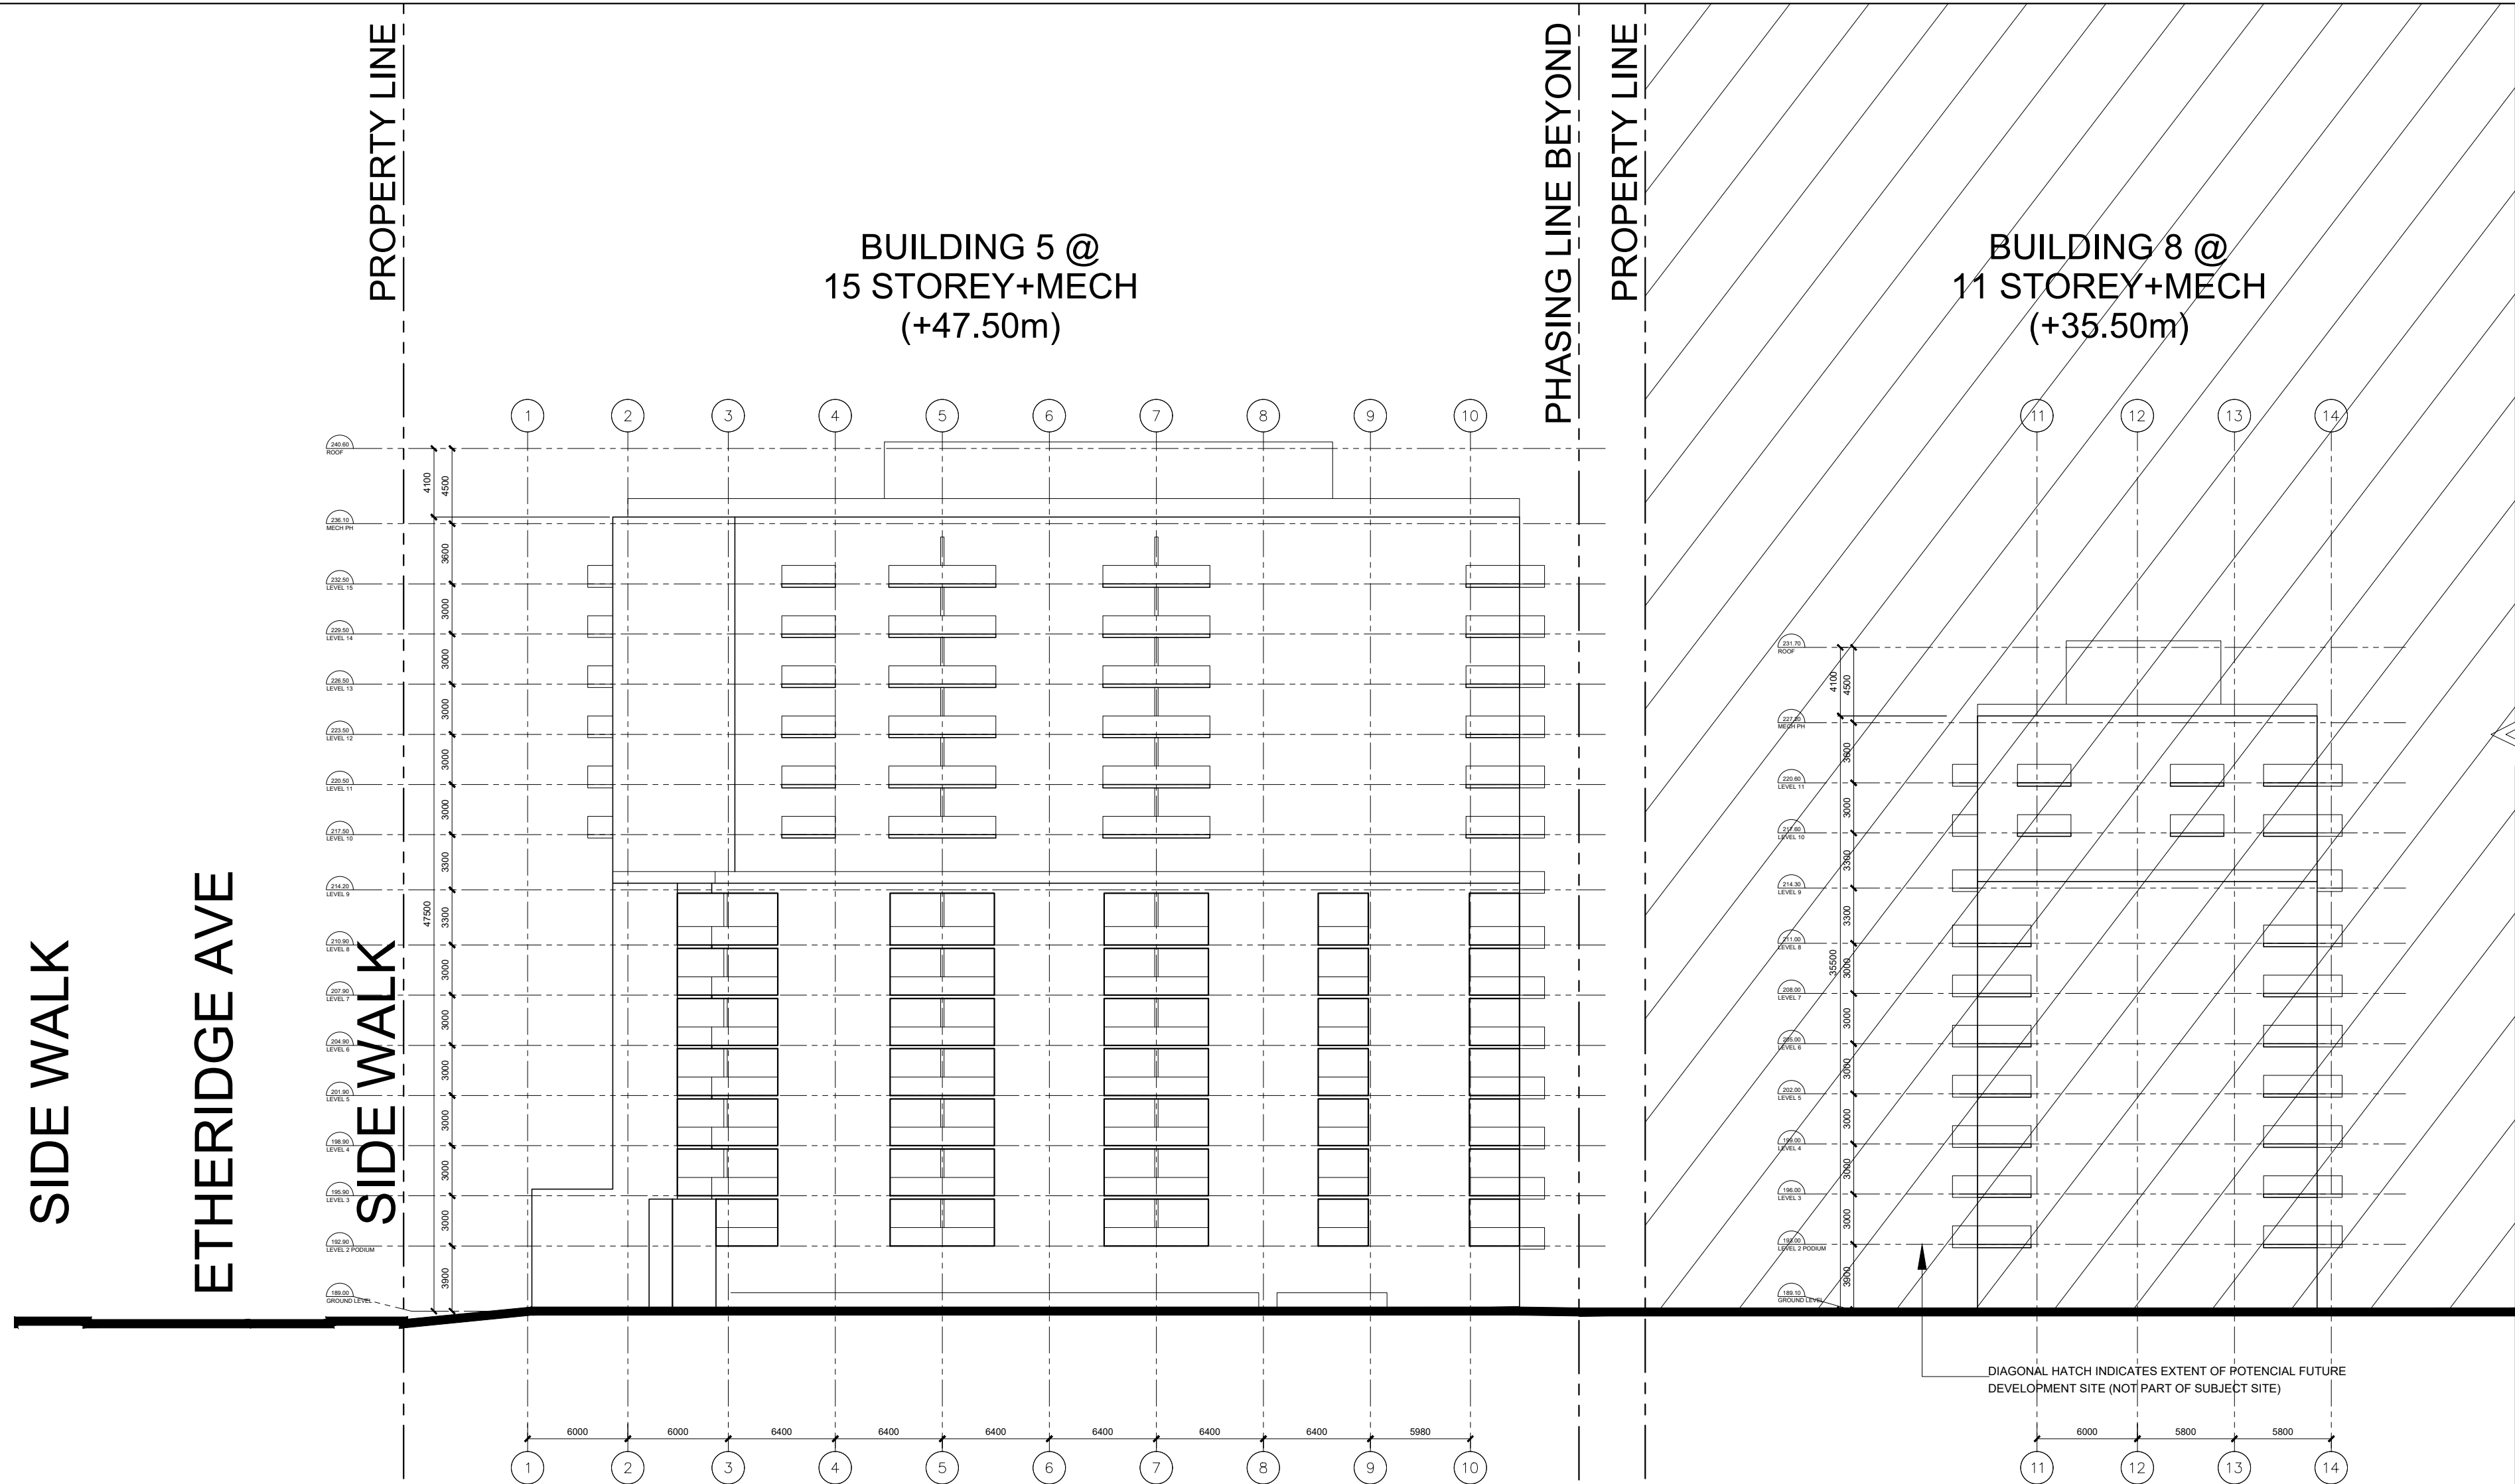



02. ISSUED FOR ZBA	19 JANUARY 2024
01. ISSUED FOR ZBA	28 JULY 2023
No. Revisions	Date
*ALL DRAWINGS, SPECIFICATIONS AND RELATED DOCUMENTS ARE THE COPYRIGHT PROPERTY OF THE ARCHITECT AND MUST BE RETURNED UPON REQUEST. REPRODUCTION OF DRAWINGS, SPECIFICATIONS AND RELATED DOCUMENTS IN PART OR WHOLE IS FORBIDDEN WITHOUT THE ARCHITECT'S WRITTEN PERMISSION.*	
CONTRACTOR MUST CHECK AND VERIFY ALL DIMENSIONS ON THE JOB.	
<b>COREARCHITECTS</b> 130 QUEENS QUAY EAST, SUITE 700, WEST TOWER TORONTO, ON CANADA M5A 0P6 T +1 416 343 0400 • F +1 416 343 0401 INFO@COREARCHITECTS.COM WWW.COREARCHITECTS.COM	

FRAMGARD MATTAMY  
MILTON WEST, ONTARIO



Drawn JA	Scale 1:300
Checked BL	Date 2024-01-19
Title NORTH BLOCK EAST ELEVATION	
Project No. 22-210	Drawing No. A406



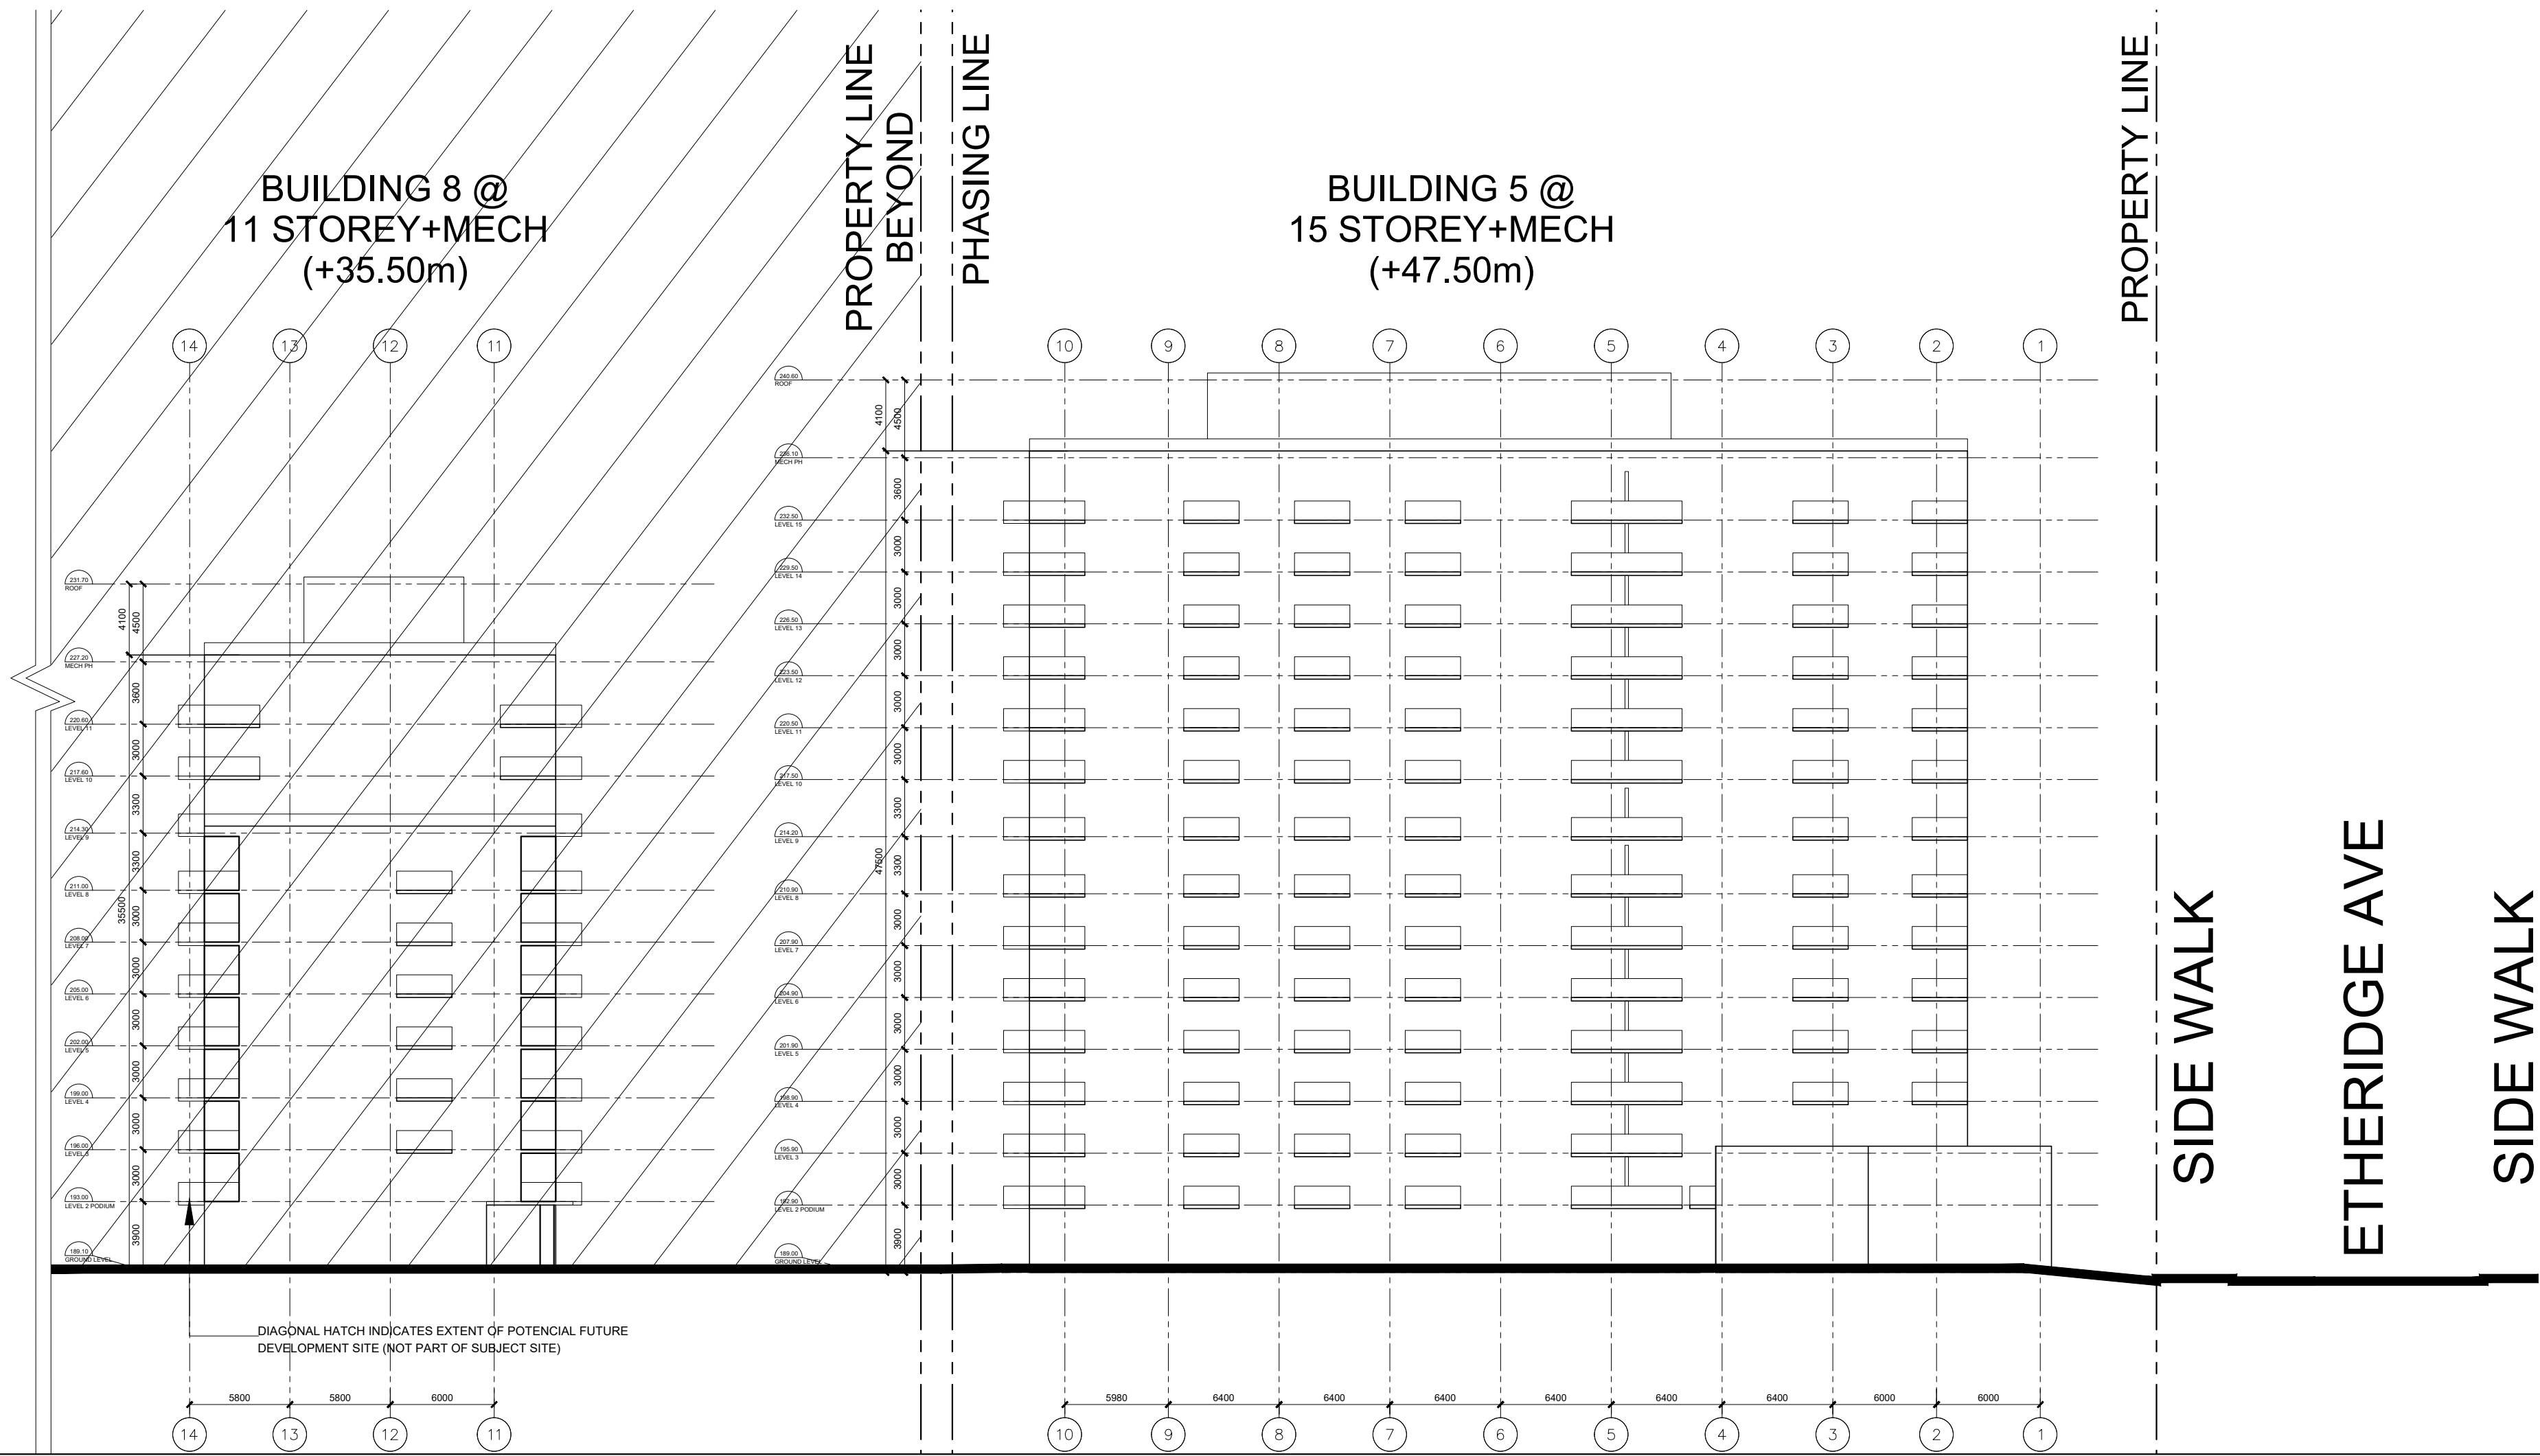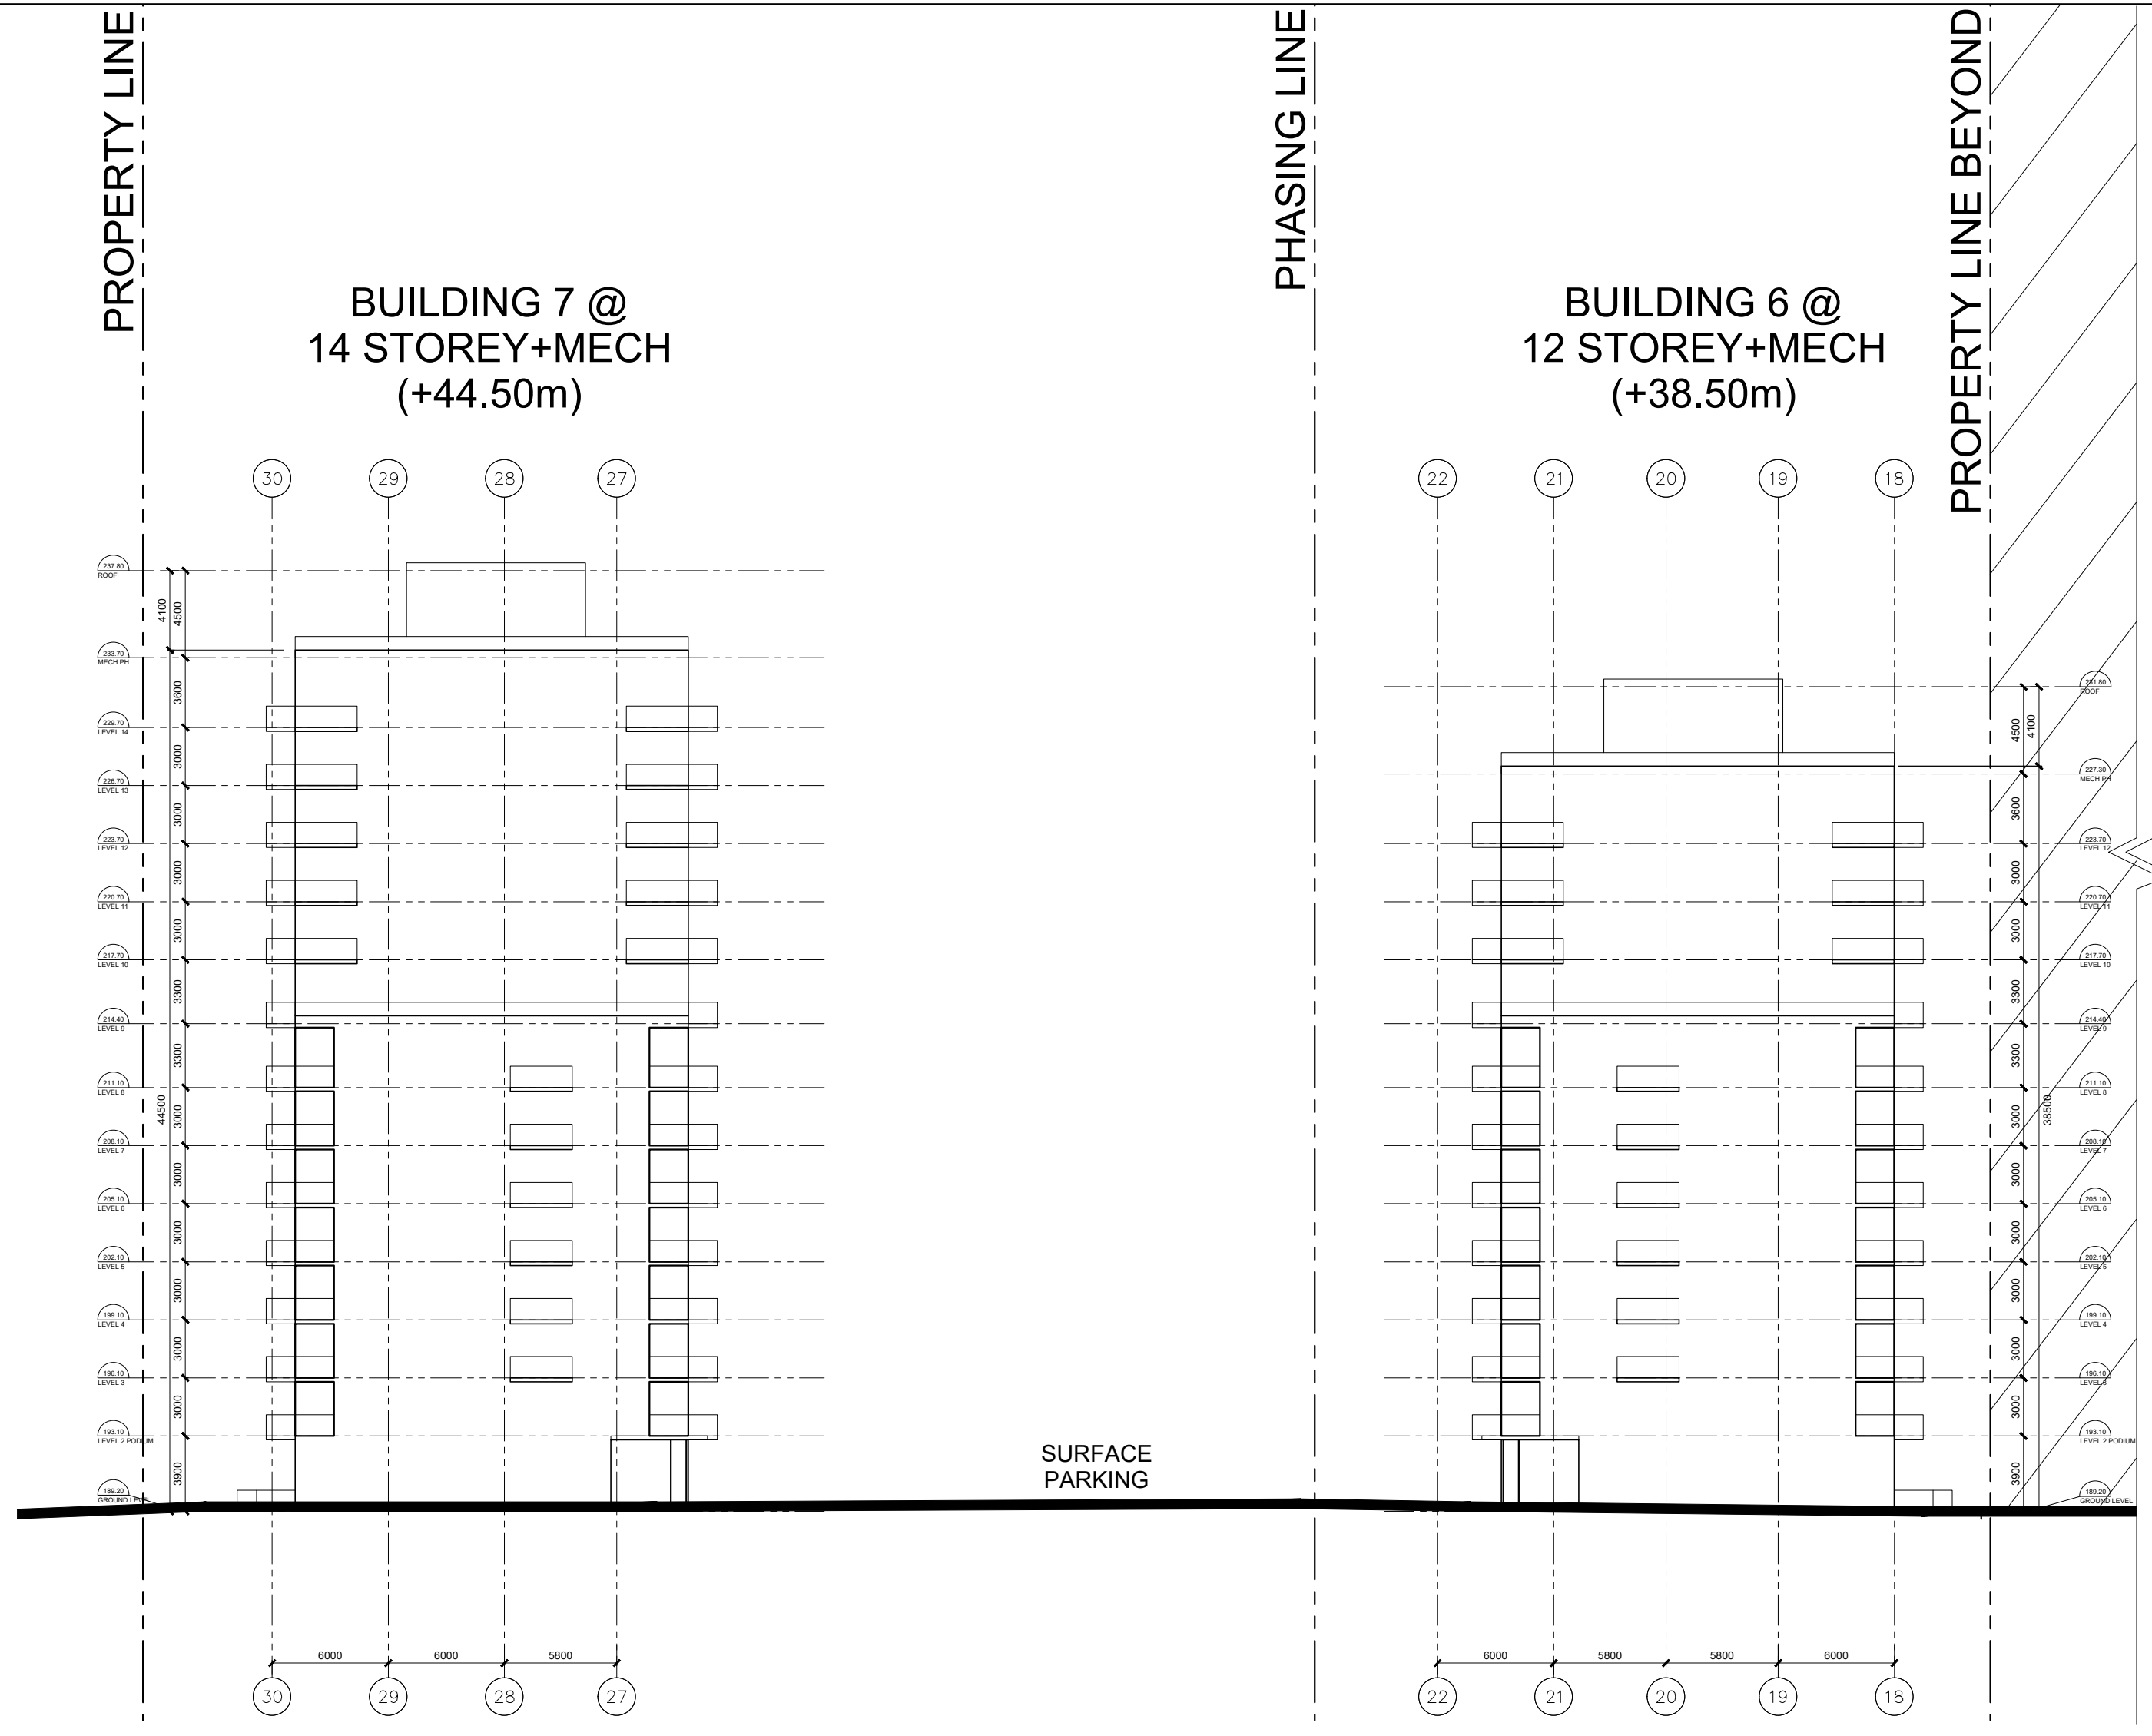

02. ISSUED FOR ZBA	19 JANUARY 2024
01. ISSUED FOR ZBA	28 JULY 2023
No. Revisions	Date
*ALL DRAWINGS, SPECIFICATIONS AND RELATED DOCUMENTS ARE THE COPYRIGHT PROPERTY OF THE ARCHITECT AND MUST BE RETURNED UPON REQUEST. REPRODUCTION OF DRAWINGS, SPECIFICATIONS AND RELATED DOCUMENTS IN PART OR WHOLE IS FORBIDDEN WITHOUT THE ARCHITECT'S WRITTEN PERMISSION.*	
CONTRACTOR MUST CHECK AND VERIFY ALL DIMENSIONS ON THE JOB.	



**COREARCHITECTS**  
130 QUEENS QUAY EAST, SUITE 700, WEST TOWER  
TORONTO, ON CANADA M5A 0P6  
T +1 416 343 0400 • F +1 416 343 0401  
INFO@COREARCHITECTS.COM  
WWW.COREARCHITECTS.COM

FRAMGARD MATTAMY  
MILTON WEST, ONTARIO



Drawn JA	Scale 1:300
Checked BL	Date 2024-01-19
Title NORTH BLOCK WEST ELEVATION	
Project No. 22-210	Drawing No. A407



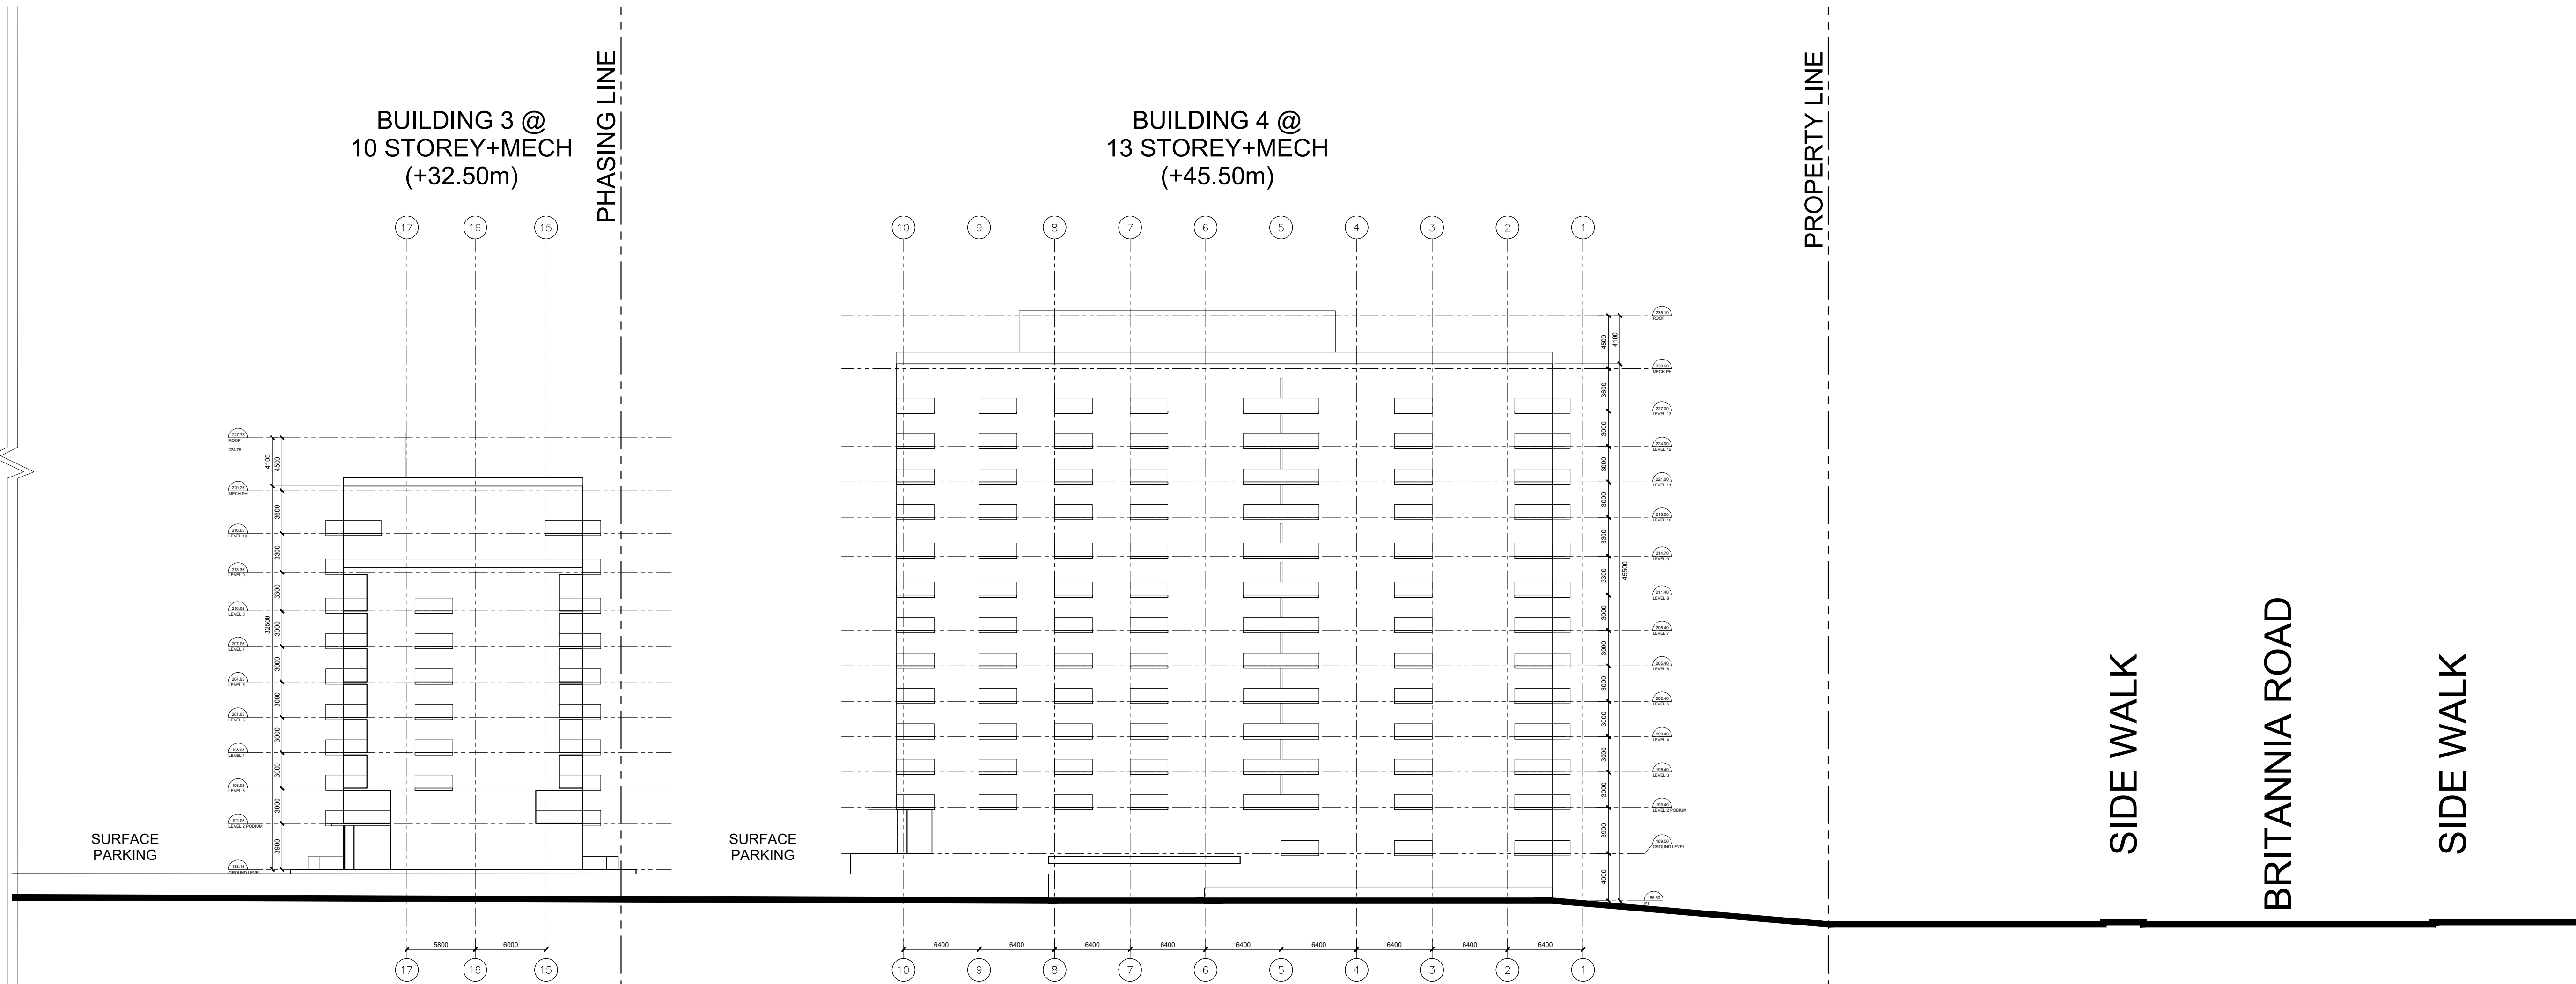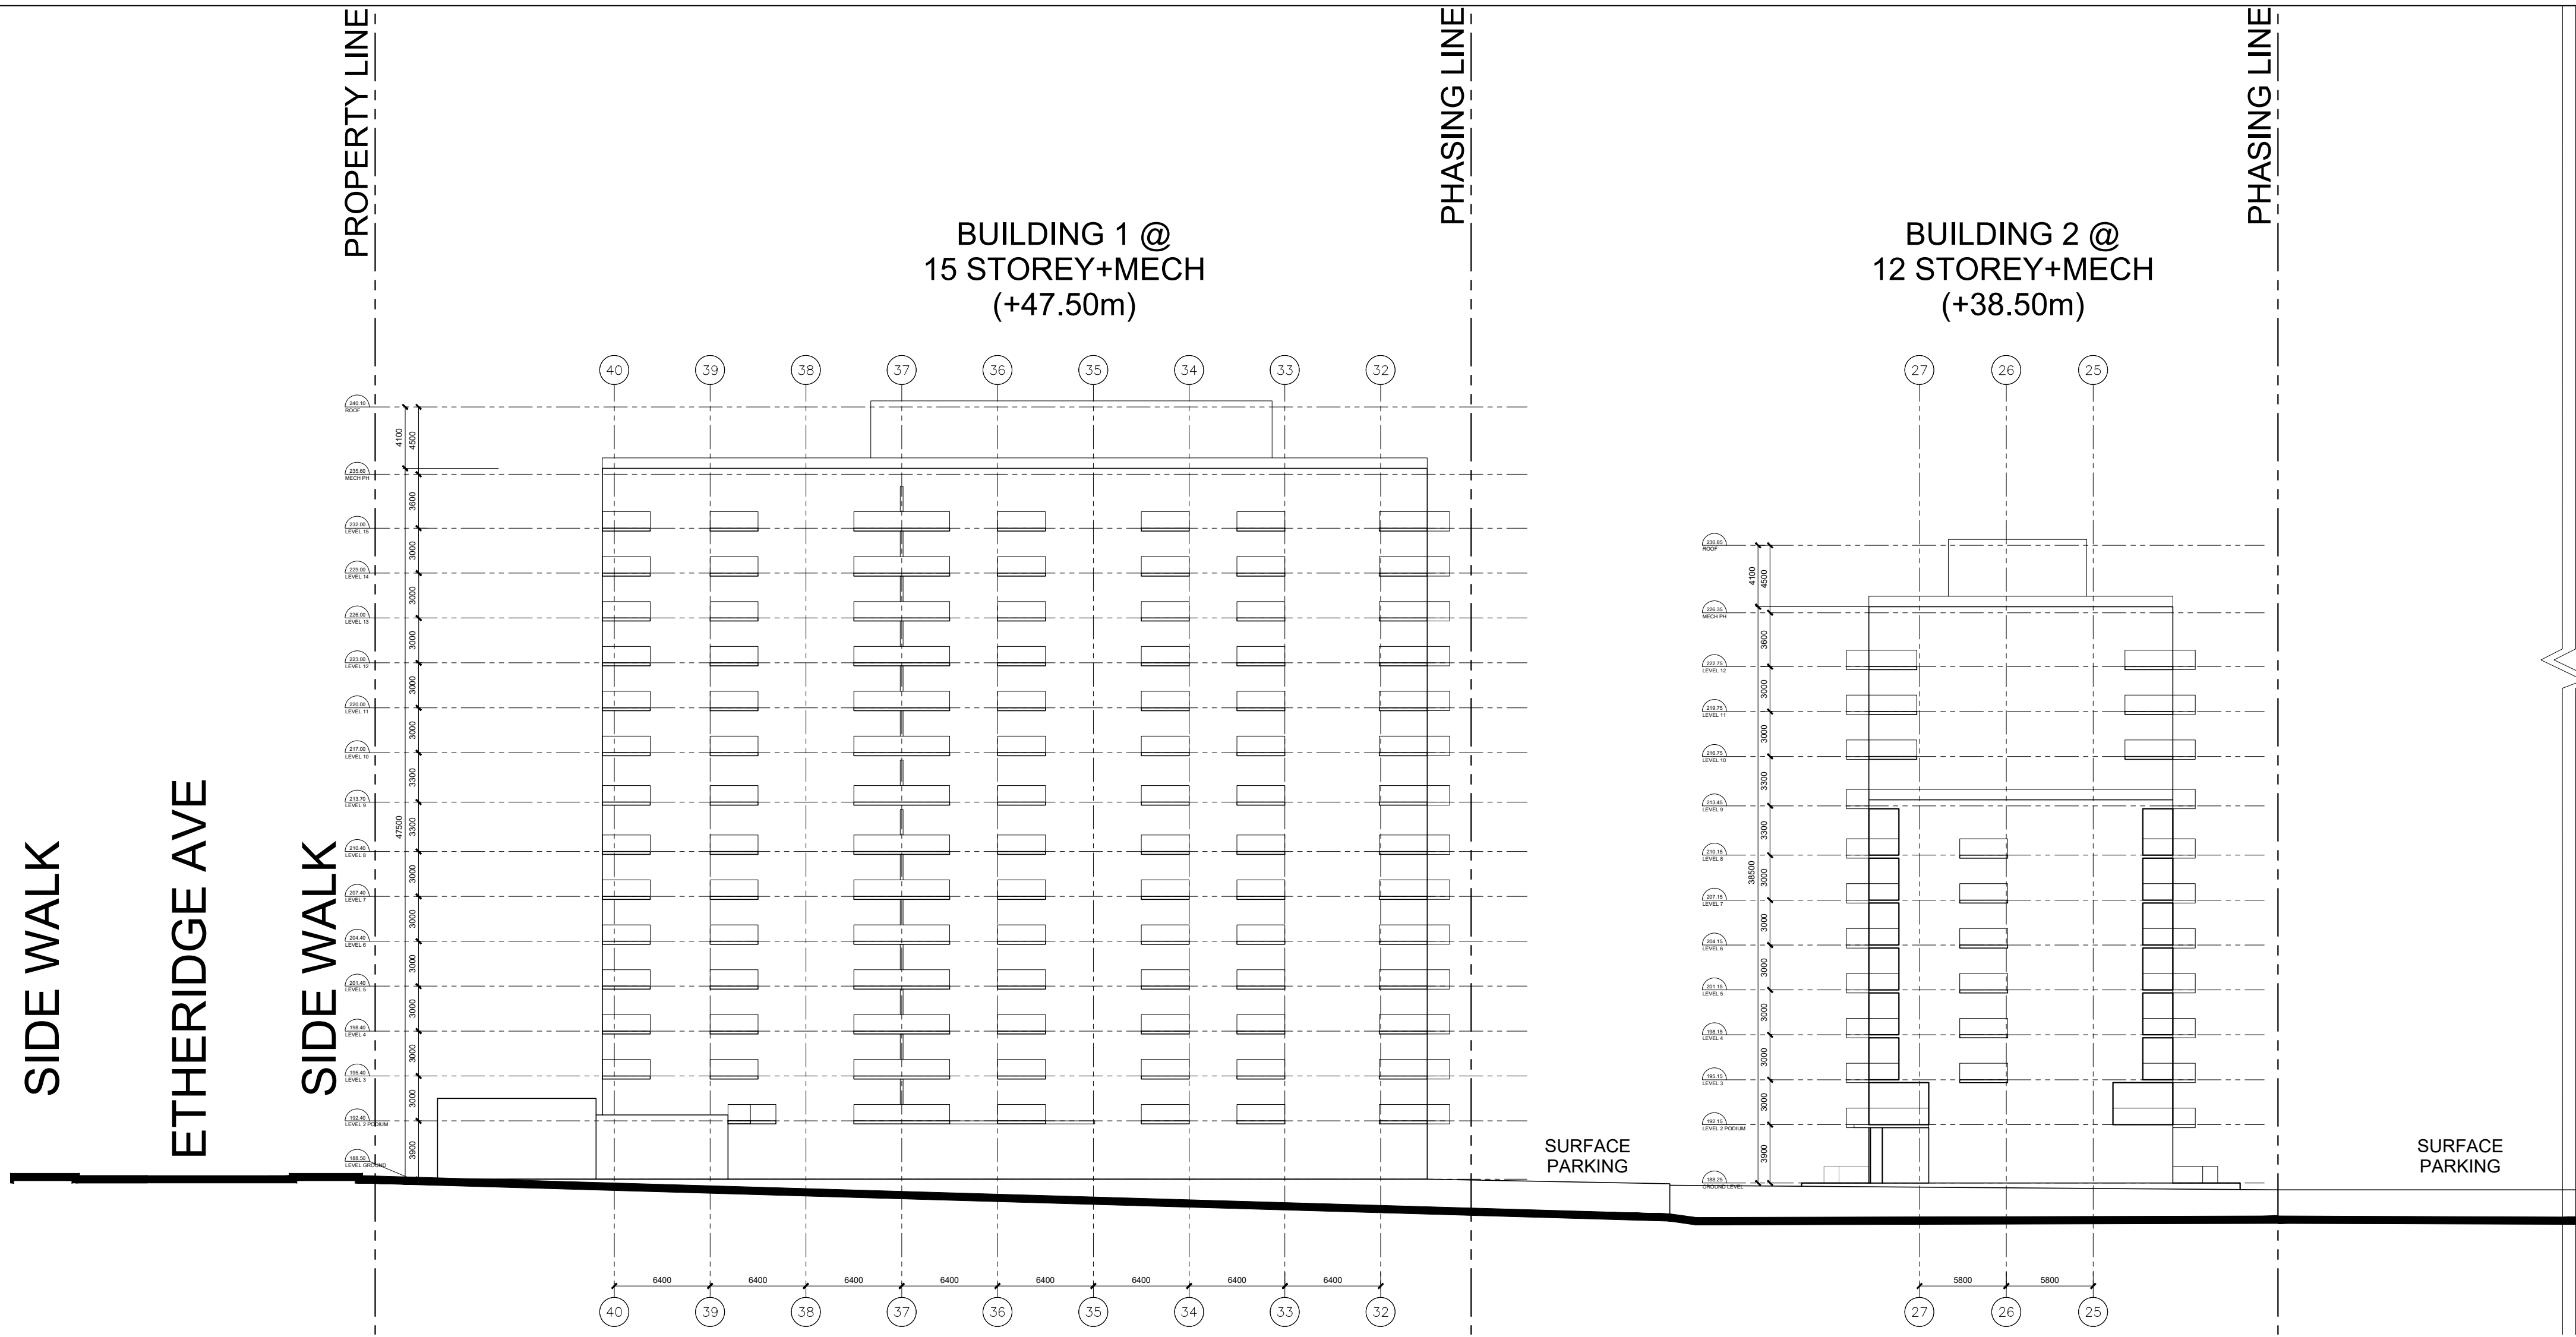

02. ISSUED FOR ZBA	19 JANUARY 2024
01. ISSUED FOR ZBA	28 JULY 2023
No. Revisions	Date
*ALL DRAWINGS, SPECIFICATIONS AND RELATED DOCUMENTS ARE THE COPYRIGHT PROPERTY OF THE ARCHITECT AND MUST BE RETURNED UPON REQUEST. REPRODUCTION OF DRAWINGS, SPECIFICATIONS AND RELATED DOCUMENTS IN PART OR WHOLE IS FORBIDDEN WITHOUT THE ARCHITECT'S WRITTEN PERMISSION.*	
CONTRACTOR MUST CHECK AND VERIFY ALL DIMENSIONS ON THE JOB.	

**COREARCHITECTS**  
 130 QUEENS QUAY EAST, SUITE 700, WEST TOWER  
 TORONTO, ON CANADA M5A 0P8  
 T +1 416 343 0400 • F +1 416 343 0401  
 INFO@COREARCHITECTS.COM  
 WWW.COREARCHITECTS.COM

FRAMGARD MATTAMY  
 MILTON WEST, ONTARIO



Drawn JA	Scale 1:300
Checked BL	Date 2024-01-19
Title SOUTH BLOCK WEST ELEVATION	
Project No. 22-210	Drawing No. A408



SIDE WALK

BRITANNIA ROAD

SIDE WALK

PROPERTY LINE

BUILDING 4 @  
13 STOREY+MECH  
(+45.50m)

BUILDING 3 @  
10 STOREY+MECH  
(+32.50m)

PHASING LINE

BUILDING 2 @  
12 STOREY+MECH  
(+38.50m)

BUILDING 1 @  
15 STOREY+MECH  
(+47.50m)

PHASING LINE

PHASING LINE

PROPERTY LINE

SIDE WALK

ETHERIDGE AVE

1  
A410

SOUTH BLOCK SECTION 1

1:300

02. ISSUED FOR ZBA 19 JANUARY 2024

01. ISSUED FOR ZBA 28 JULY 2023

No. Revisions Date

"ALL DRAWINGS, SPECIFICATIONS AND RELATED DOCUMENTS ARE THE COPYRIGHT PROPERTY OF THE ARCHITECT AND MUST BE RETURNED UPON REQUEST. REPRODUCTION OF DRAWINGS, SPECIFICATIONS AND RELATED DOCUMENTS IN PART OR WHOLE IS FORBIDDEN WITHOUT THE ARCHITECT'S WRITTEN PERMISSION."

CONTRACTOR MUST CHECK AND VERIFY ALL DIMENSIONS ON THE JOB.

**COREARCHITECTS**

130 QUEENS QUAY EAST, SUITE 700, WEST TOWER  
TORONTO, ON CANADA M5A 0P8  
T +1 416 343 0400 • F +1 416 343 0401  
INFO@COREARCHITECTS.COM  
WWW.COREARCHITECTS.COM

FRAMGARD MATTAMY

MILTON WEST, ONTARIO



Drawn JA Scale 1:300

Checked BL Date 2024-01-19

Title SOUTH BLOCK SECTION 1

Project No. 22-210 Drawing No. A410



BRITANNIA ROAD

NHS PROMENADE

PROPERTY LINE

PHASE 4

PHASING LINE

PHASE 3

PHASING LINE

PHASING LINE

PHASE 2

PHASING LINE

PHASE 1

PROPERTY LINE

ETHERIDGE AVE

1

SOUTH BLOCK SECTION 2

A411

1:300

NHS PROMENADE

PROPERTY LINE

4100  
3900  
BUILDING 4

PROPERTY LINE

SIDE WALK

ROAD No. 25

SIDE WALK

2

SOUTH BLOCK SECTION 3

A411

1:300

02. ISSUED FOR ZBA	19 JANUARY 2024
01. ISSUED FOR ZBA	28 JULY 2023

No.	Revisions	Date

CONTRACTOR MUST CHECK AND VERIFY ALL DIMENSIONS ON THE JOB.

**COREARCHITECTS**  
 130 QUEENS QUAY EAST, SUITE 700, WEST TOWER  
 TORONTO, ON CANADA M5A 0P8  
 T +1 416 343 0400 • F +1 416 343 0401  
 INFO@COREARCHITECTS.COM  
 WWW.COREARCHITECTS.COM

FRAMGARD MATTAMY

MILTON WEST, ONTARIO




Drawn: JA, Scale: 1:300

Checked: BL, Date: 2024-01-19


Title: SOUTH BLOCK LONGITUDINAL SECTION 2 CROSS SECTION 3

Project No.: 22-210, Drawing No.: A411




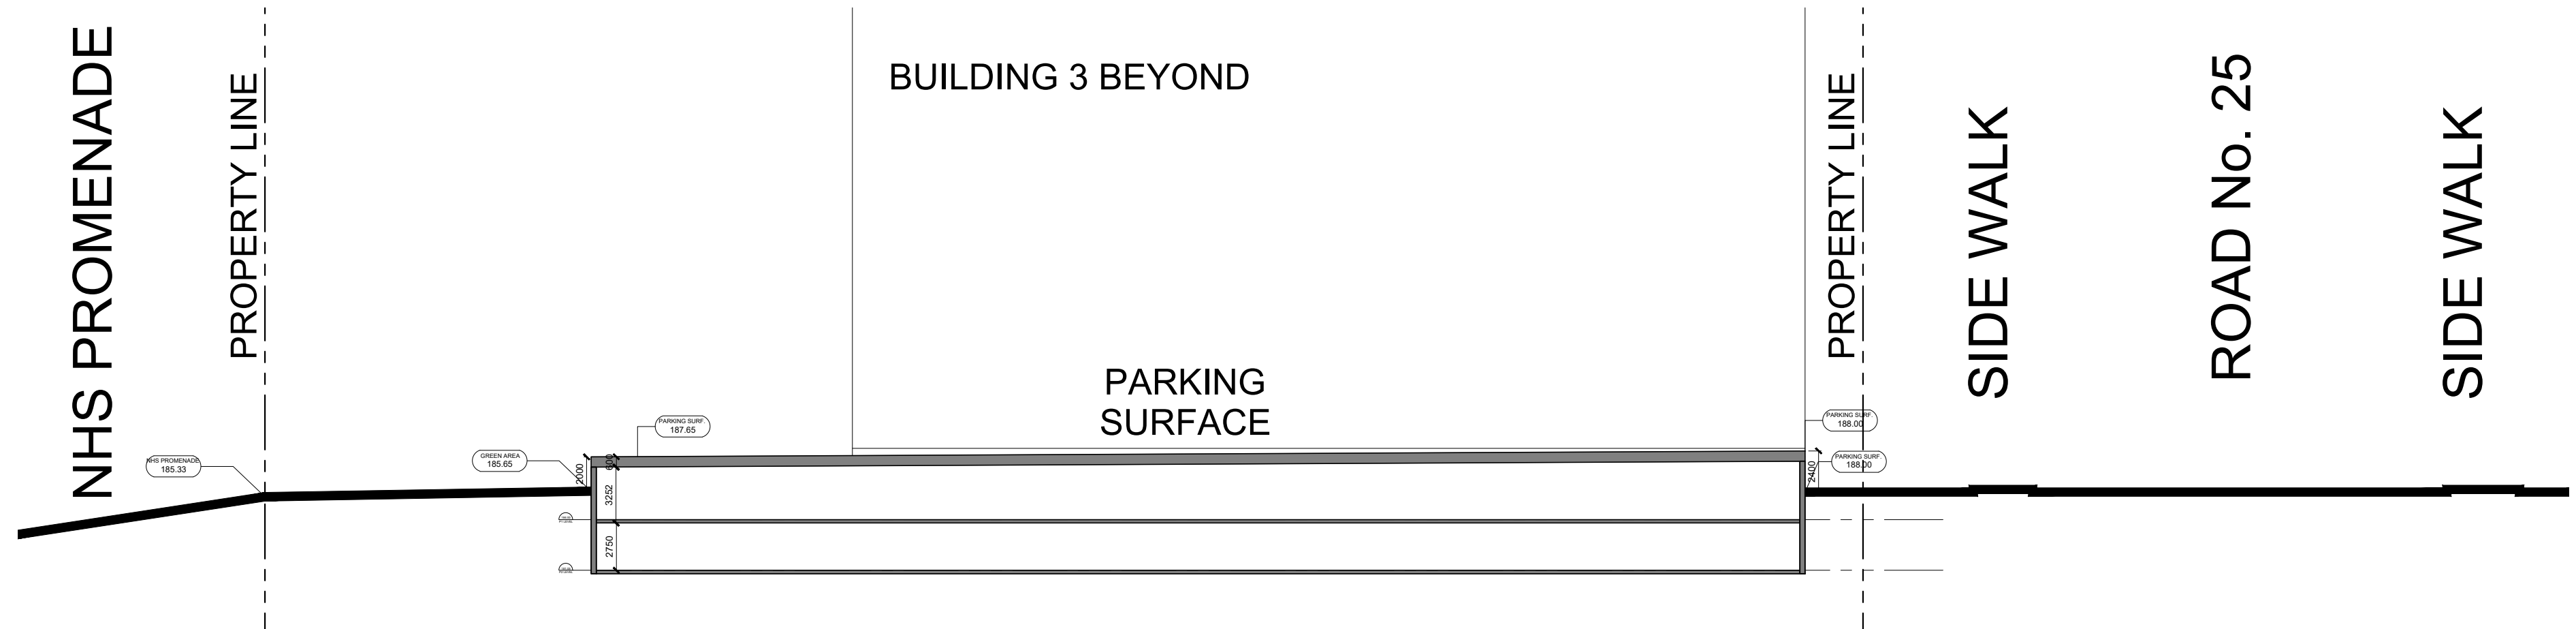


1 SOUTH BLOCK SECTION 4  
A412 1:300

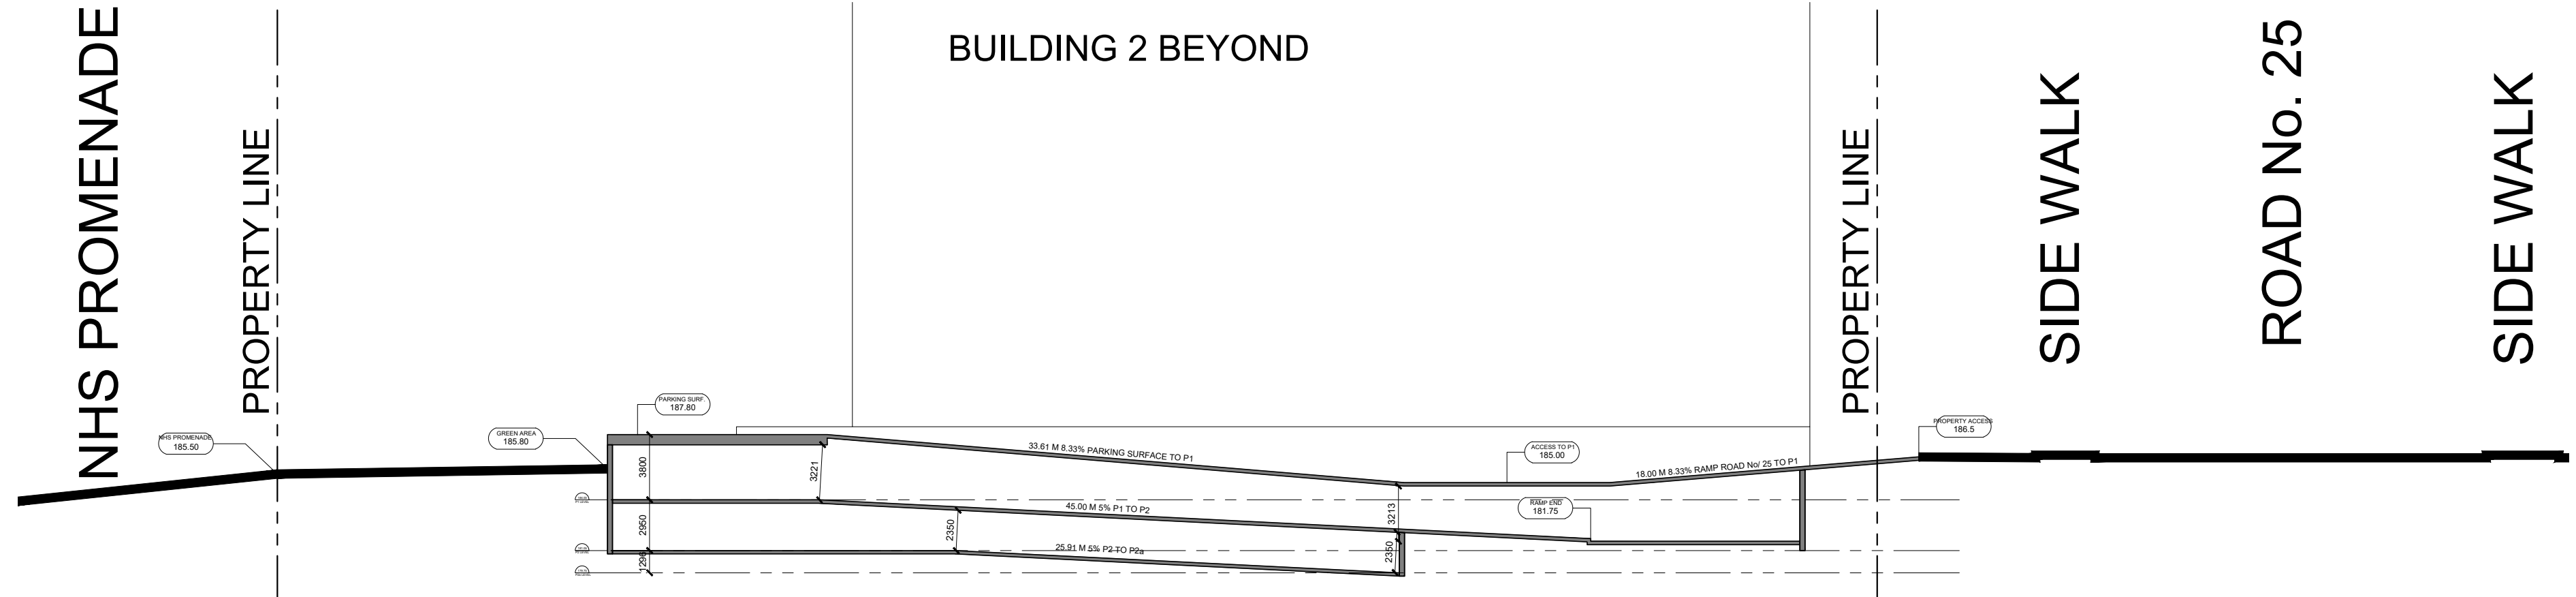


2 SOUTH BLOCK SECTION 5  
A412 1:300

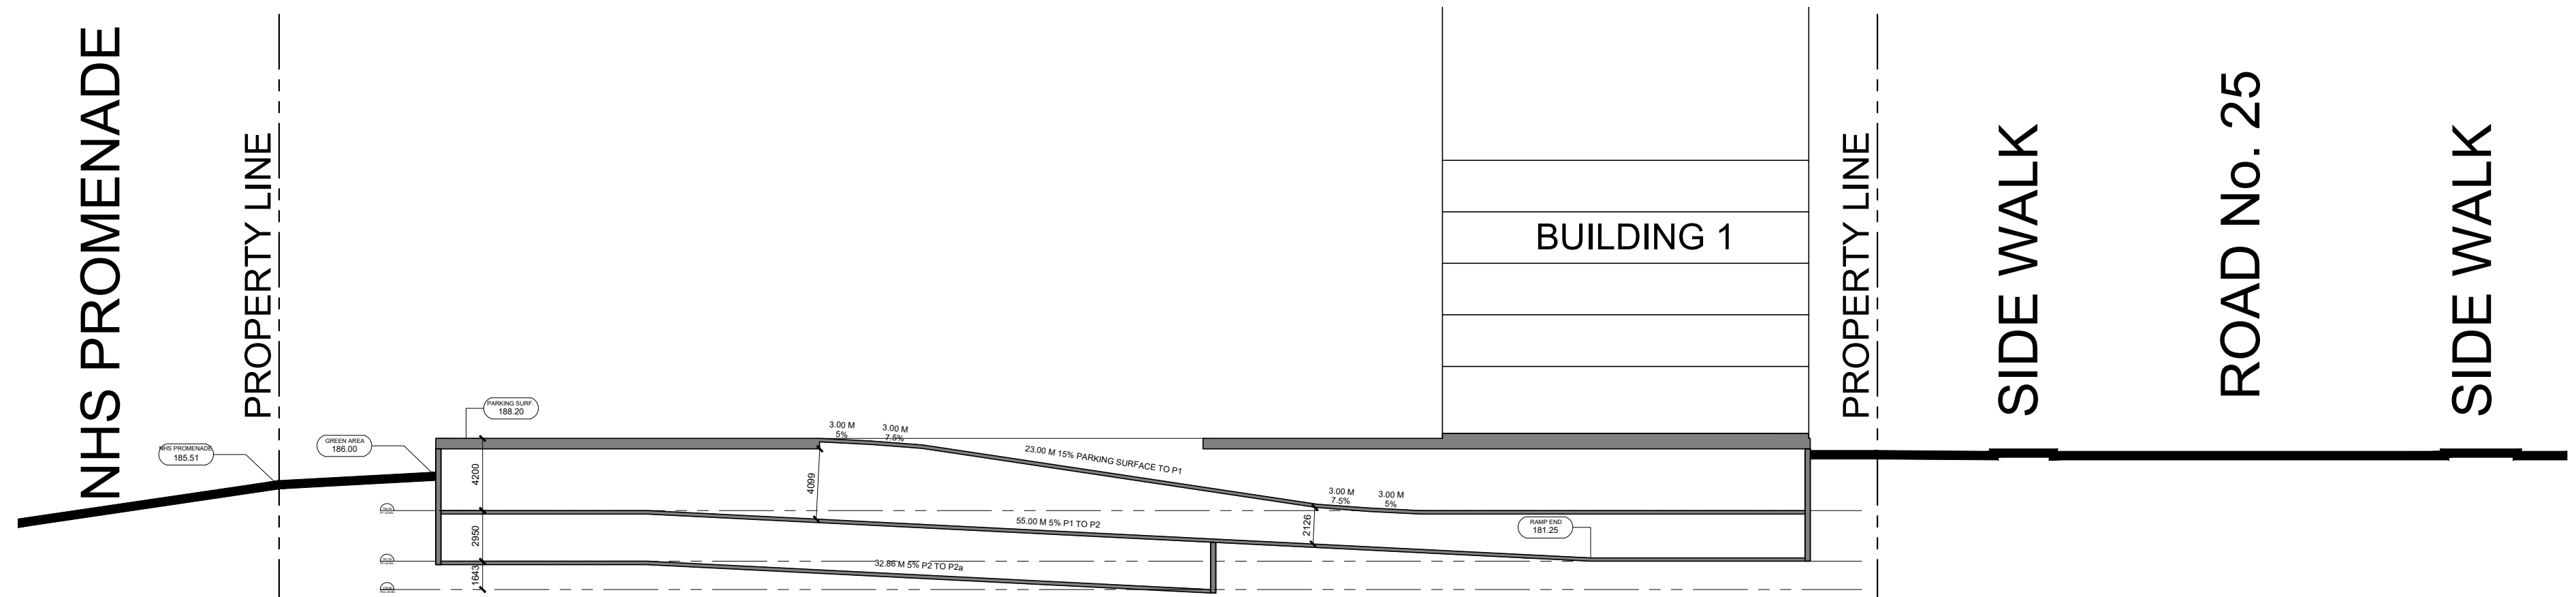


3 SOUTH BLOCK SECTION 6  
A412 1:300

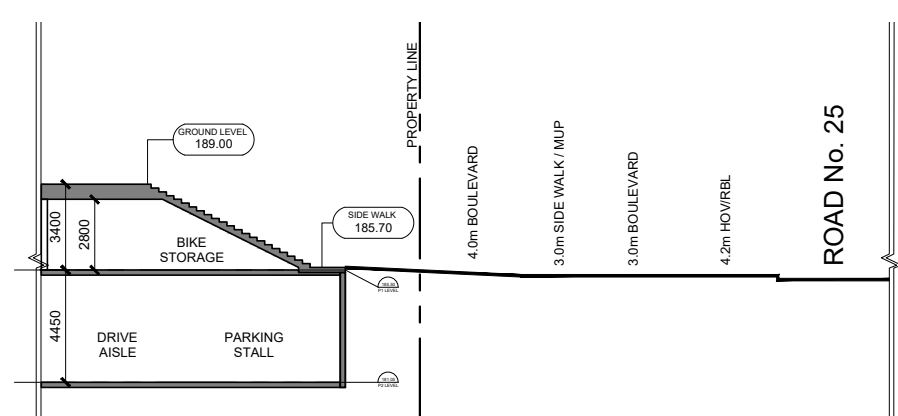

4 SOUTH BLOCK PARTIAL SECTION 1  
A412 1:300

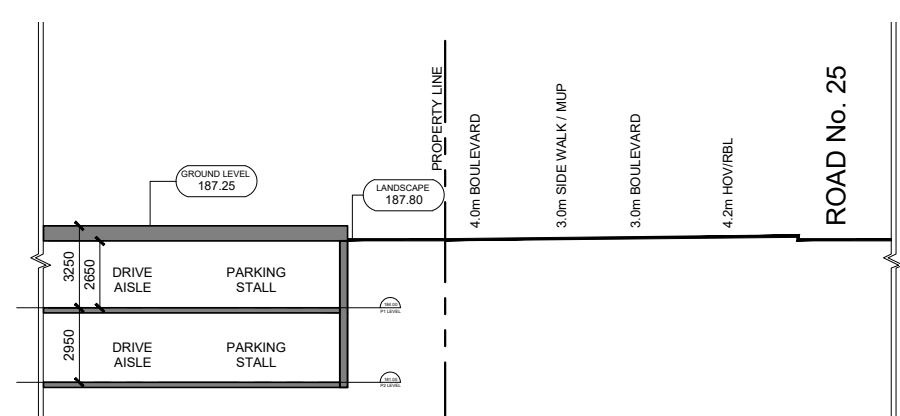

5 SOUTH BLOCK PARTIAL SECTION 2  
A412 1:300

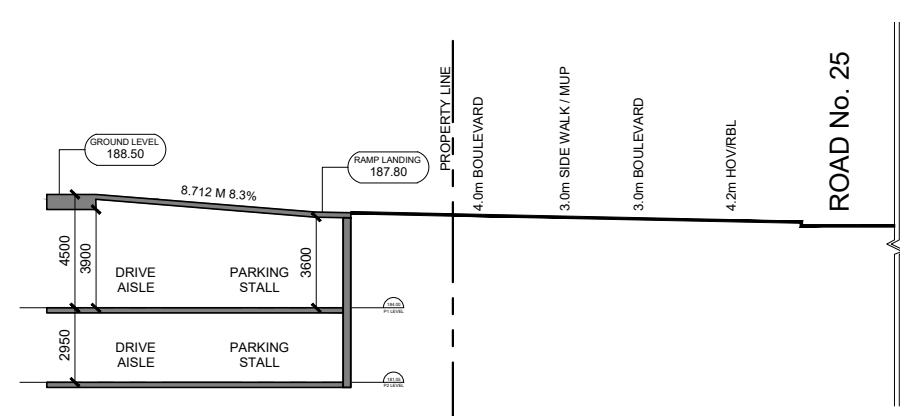

6 SOUTH BLOCK PARTIAL SECTION 3  
A412 1:300



02. ISSUED FOR ZBA	19 JANUARY 2024
01. ISSUED FOR ZBA	28 JULY 2023
No. Revisions	Date
*ALL DRAWINGS, SPECIFICATIONS AND RELATED DOCUMENTS ARE THE COPYRIGHT PROPERTY OF THE ARCHITECT AND MUST BE RETURNED UPON REQUEST. REPRODUCTION OF DRAWINGS, SPECIFICATIONS AND RELATED DOCUMENTS IN PART OR WHOLE IS FORBIDDEN WITHOUT THE ARCHITECT'S WRITTEN PERMISSION.*	
CONTRACTOR MUST CHECK AND VERIFY ALL DIMENSIONS ON THE JOB.	
<b>COREARCHITECTS</b> 130 QUEENS QUAY EAST, SUITE 700, WEST TOWER TORONTO, ON CANADA M5A 0P6 T +1 416 343 0400 • F +1 416 343 0401 INFO@COREARCHITECTS.COM WWW.COREARCHITECTS.COM	

FRAMGARD MATTAMY  
MILTON WEST, ONTARIO



Drawn JA	Scale 1:300
Checked BL	Date 2024-01-19
Title SOUTH BLOCK CROSS SECTION 4, 5, 6 PARTIAL SECTION 1, 2, 6	
Project No. 22-210	Drawing No. A412



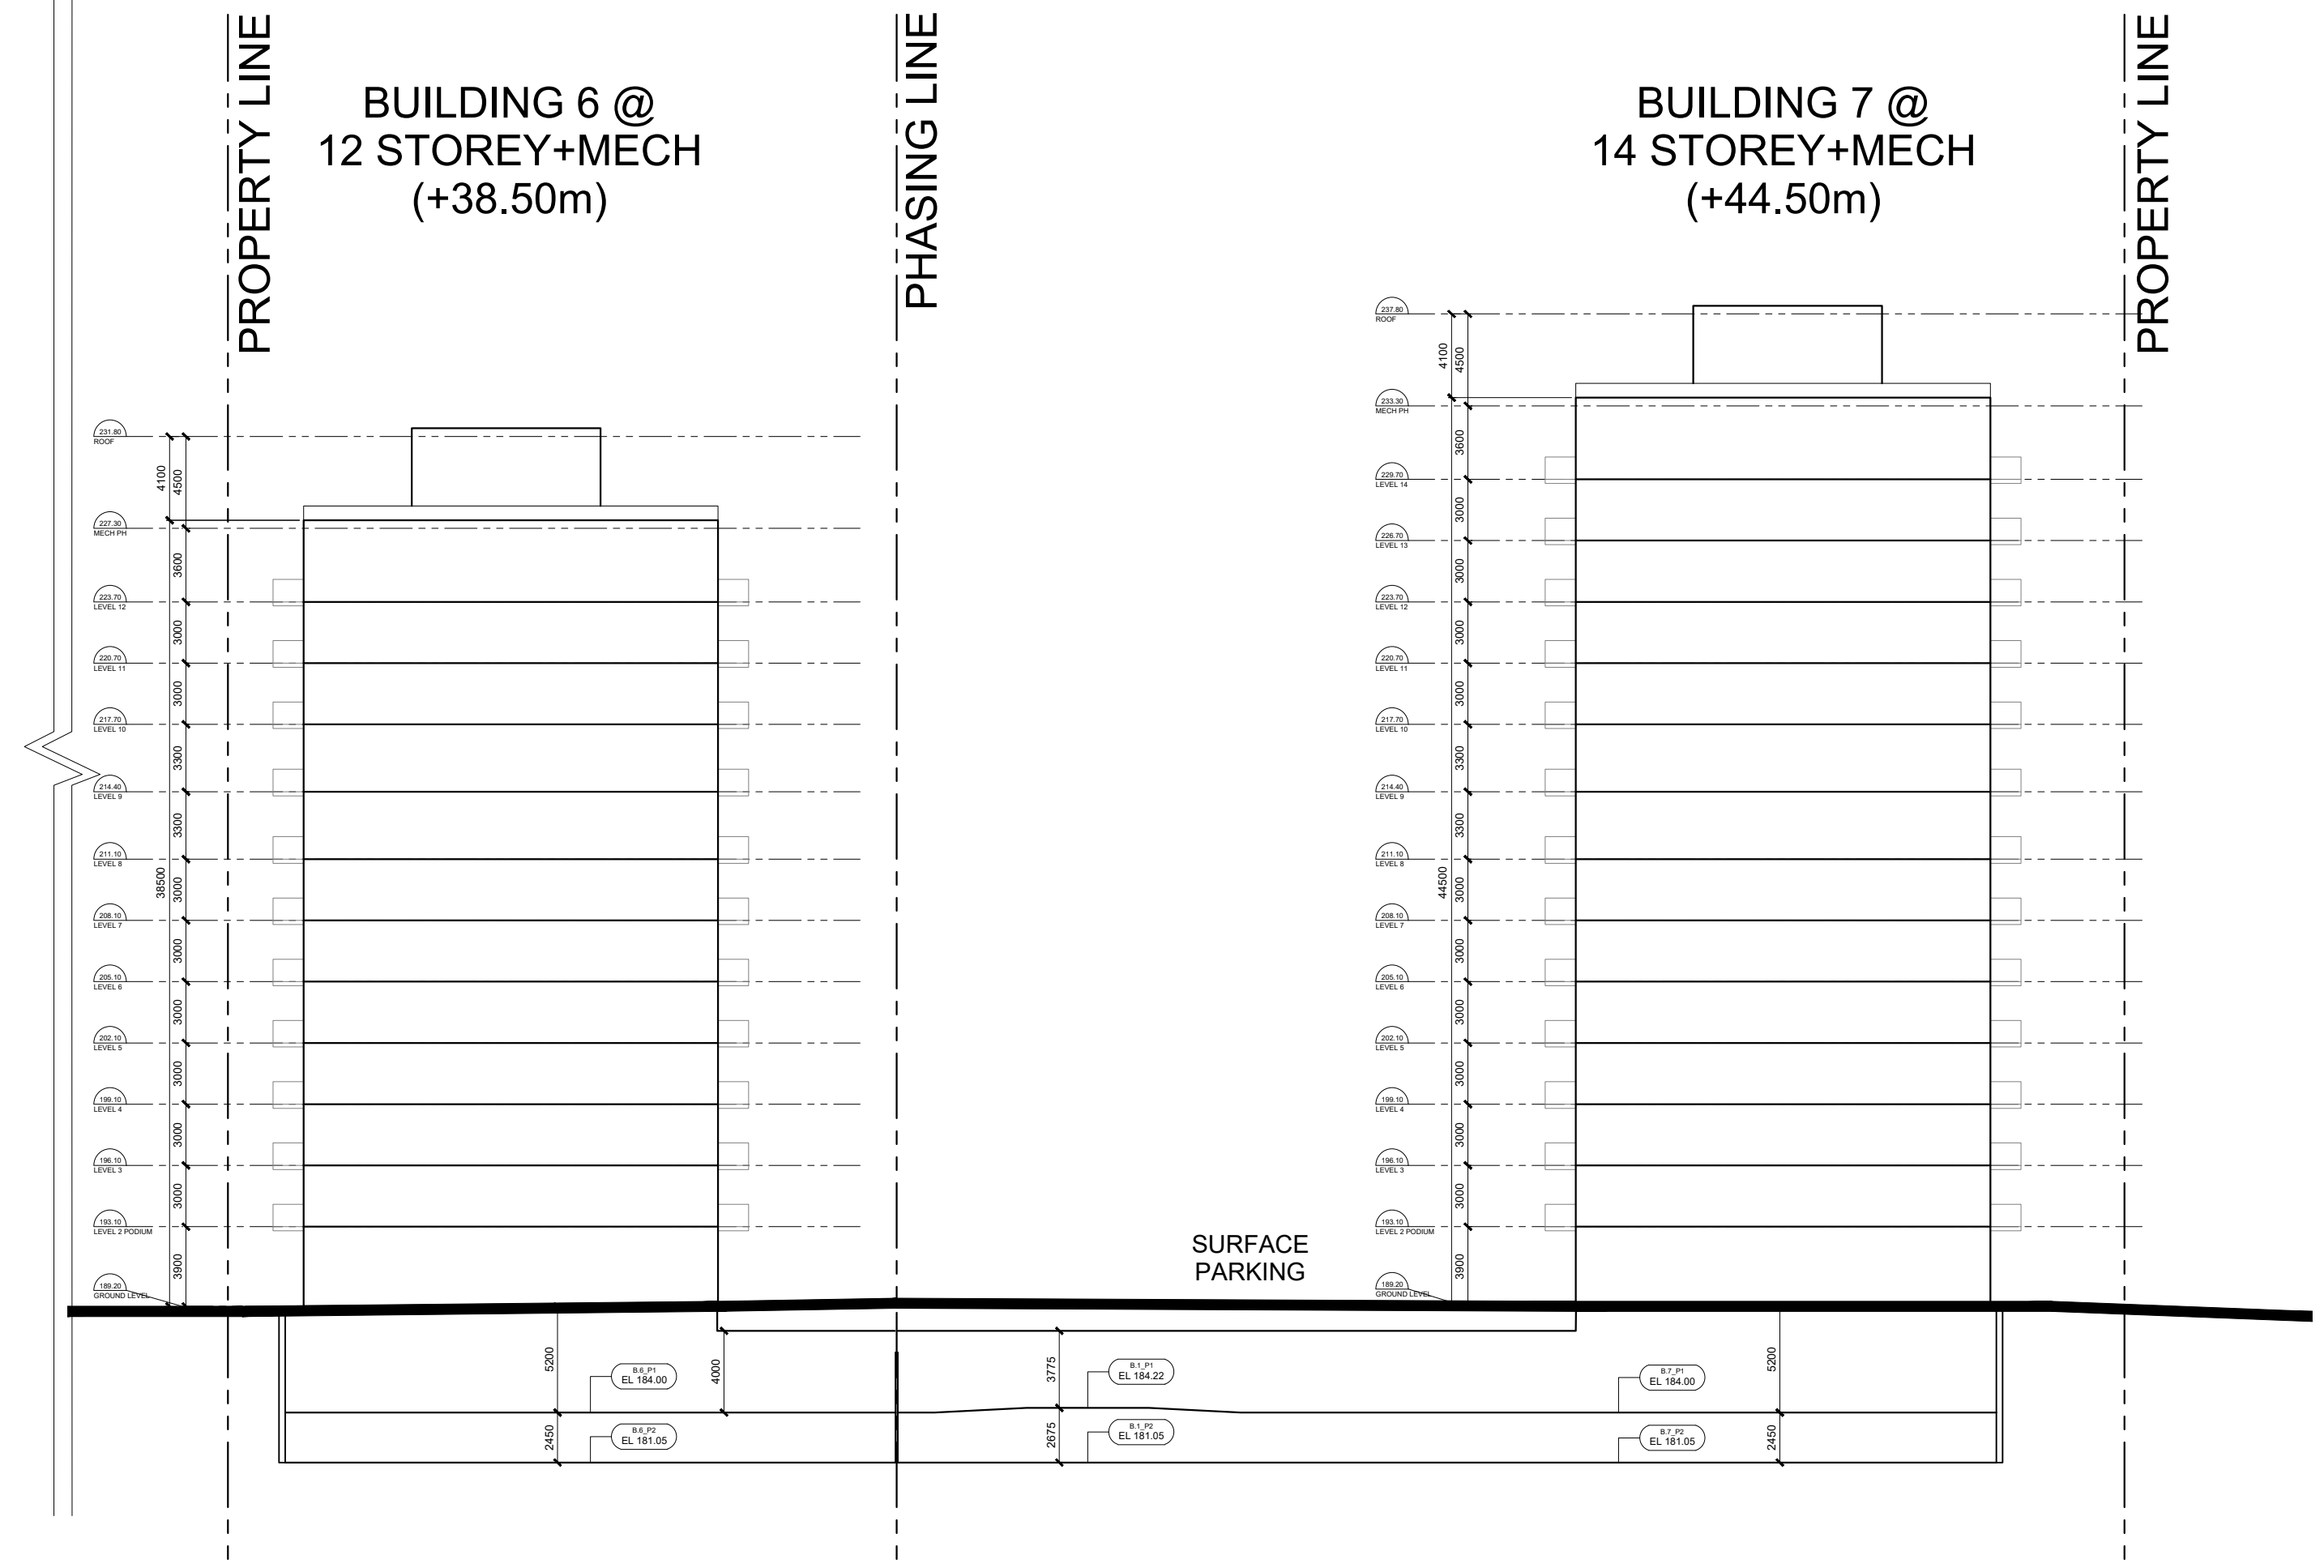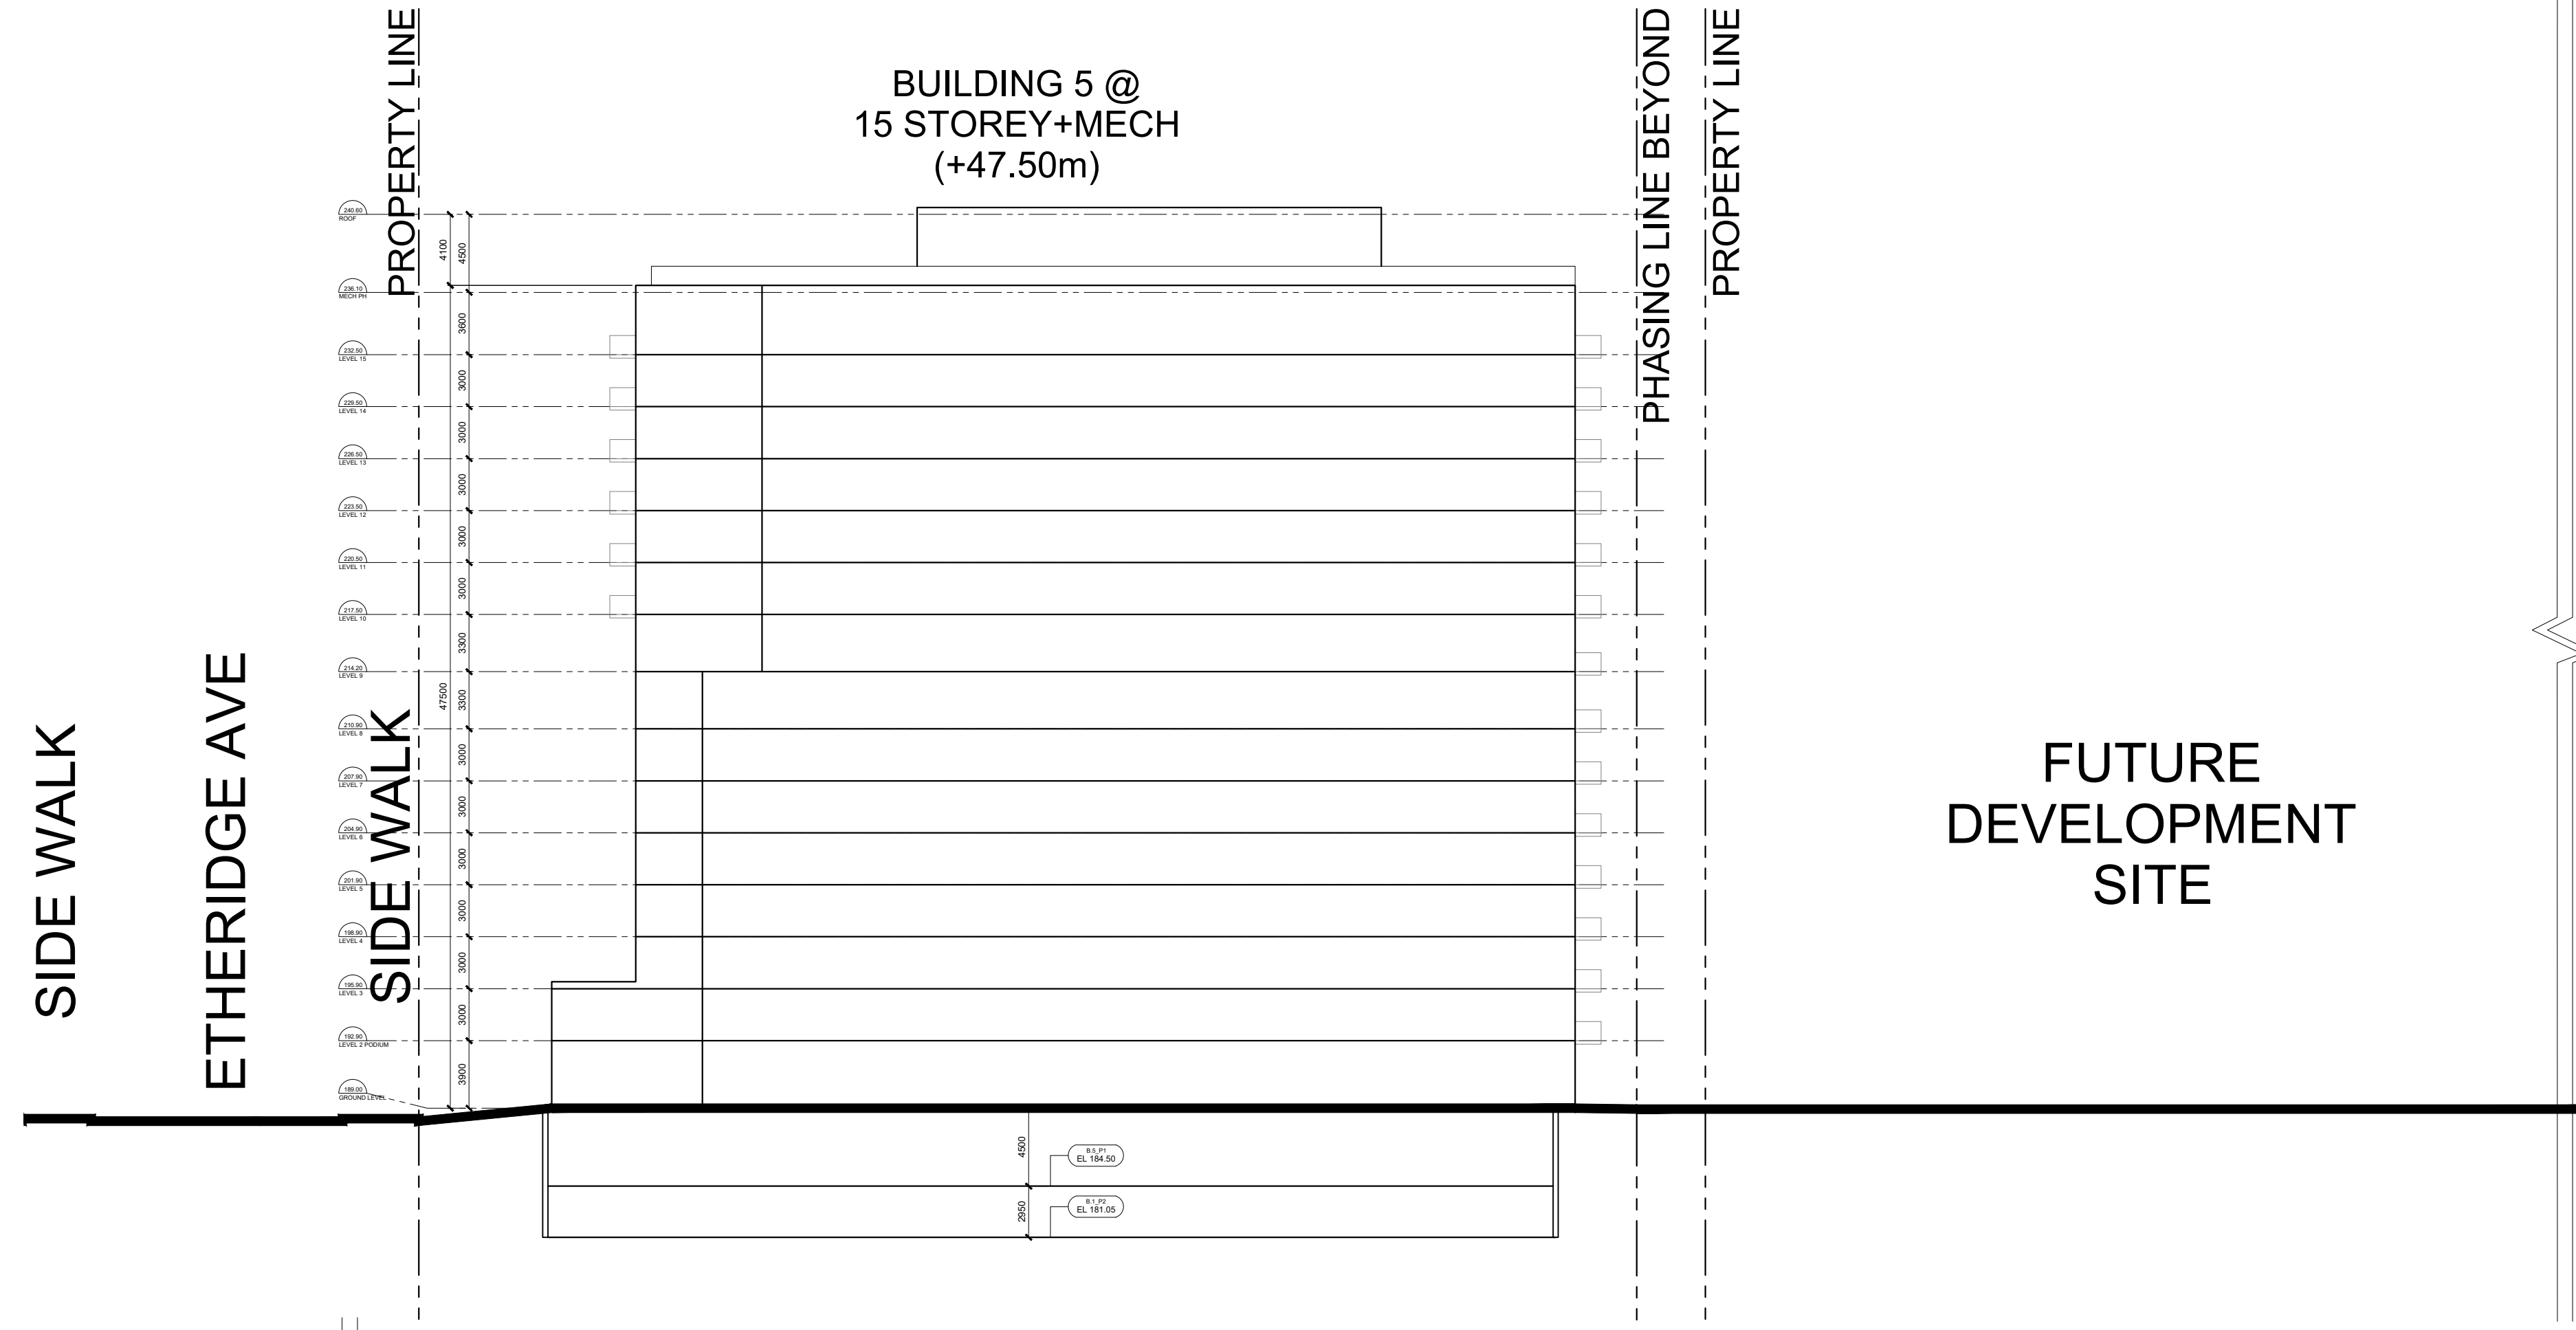

1 NORTH BLOCK SECTION 1  
A413 1:300

02. ISSUED FOR ZBA	19 JANUARY 2024
01. ISSUED FOR ZBA	28 JULY 2023
No. Revisions	Date
*ALL DRAWINGS, SPECIFICATIONS AND RELATED DOCUMENTS ARE THE COPYRIGHT PROPERTY OF THE ARCHITECT AND MUST BE RETURNED UPON REQUEST. REPRODUCTION OF DRAWINGS, SPECIFICATIONS AND RELATED DOCUMENTS IN PART OR WHOLE IS FORBIDDEN WITHOUT THE ARCHITECT'S WRITTEN PERMISSION.*	
CONTRACTOR MUST CHECK AND VERIFY ALL DIMENSIONS ON THE JOB.	


**COREARCHITECTS**  
130 QUEENS QUAY EAST, SUITE 700, WEST TOWER  
TORONTO, ON CANADA M5A 0P8  
T +1 416 343 0400 • F +1 416 343 0401  
INFO@COREARCHITECTS.COM  
WWW.COREARCHITECTS.COM

FRAMGARD MATTAMY  
MILTON WEST, ONTARIO




Drawn JA	Scale 1:300
Checked BL	Date 2024-01-19
Title NORTH BLOCK SECTION 1	
Project No. 22-210	Drawing No. A413




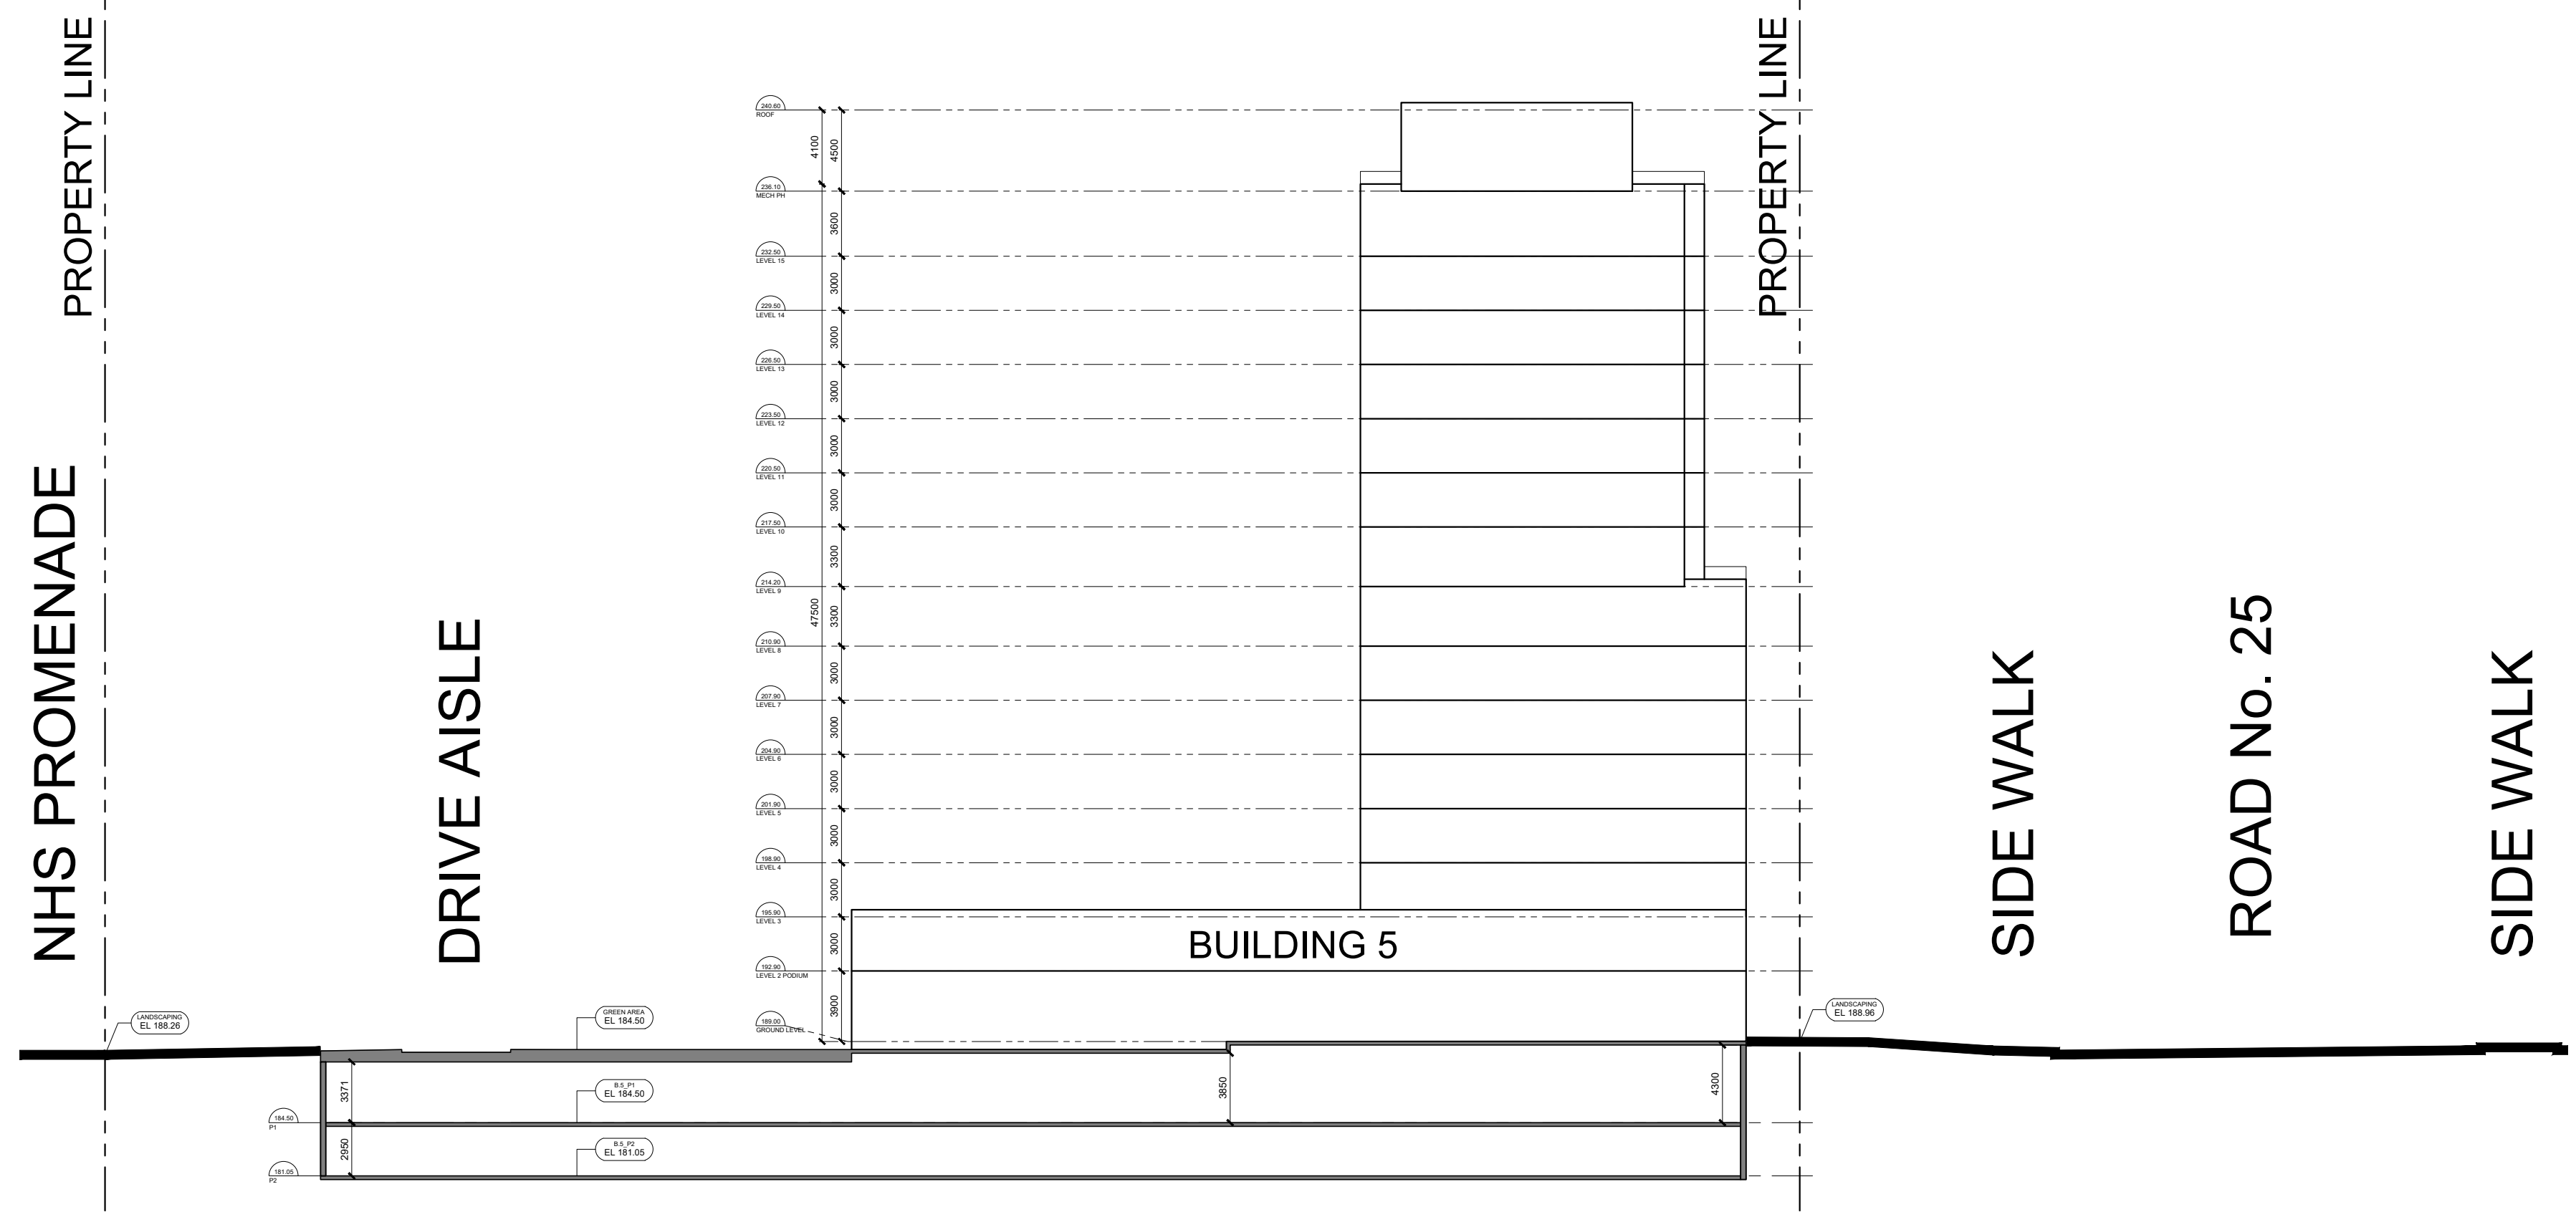


1 NORTH BLOCK SECTION 2  
A414 1:300

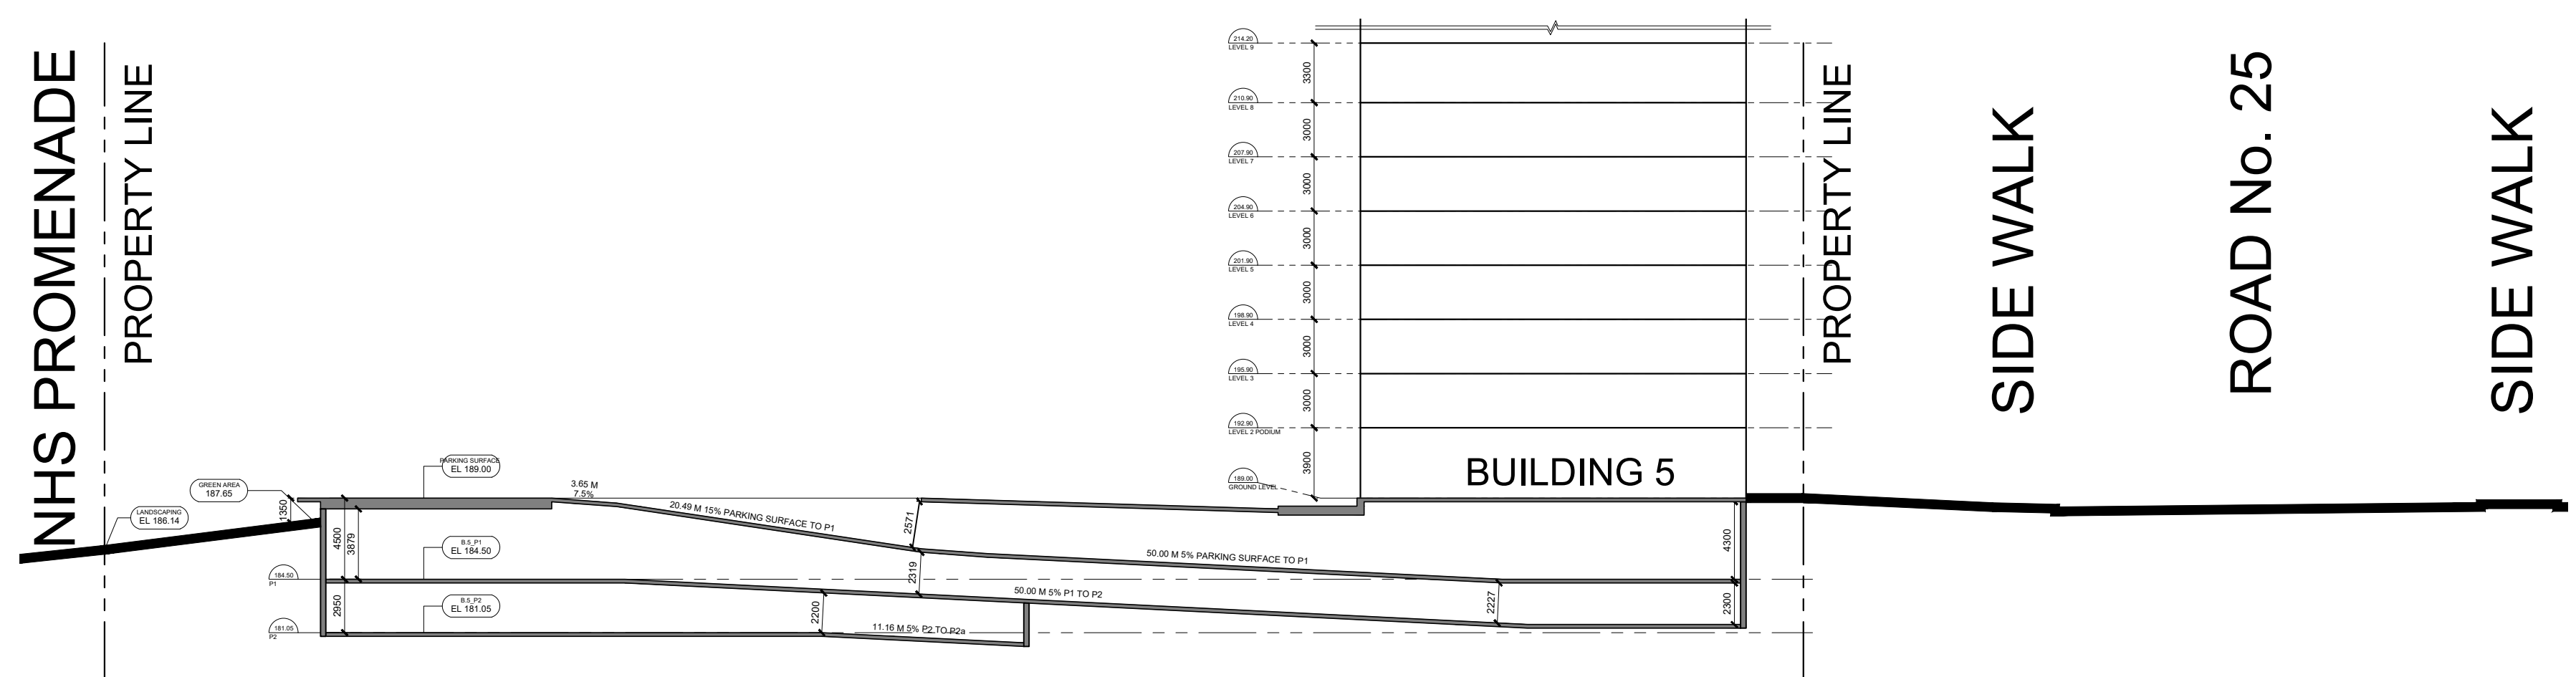


2 NORTH BLOCK SECTION 3  
A414 1:300

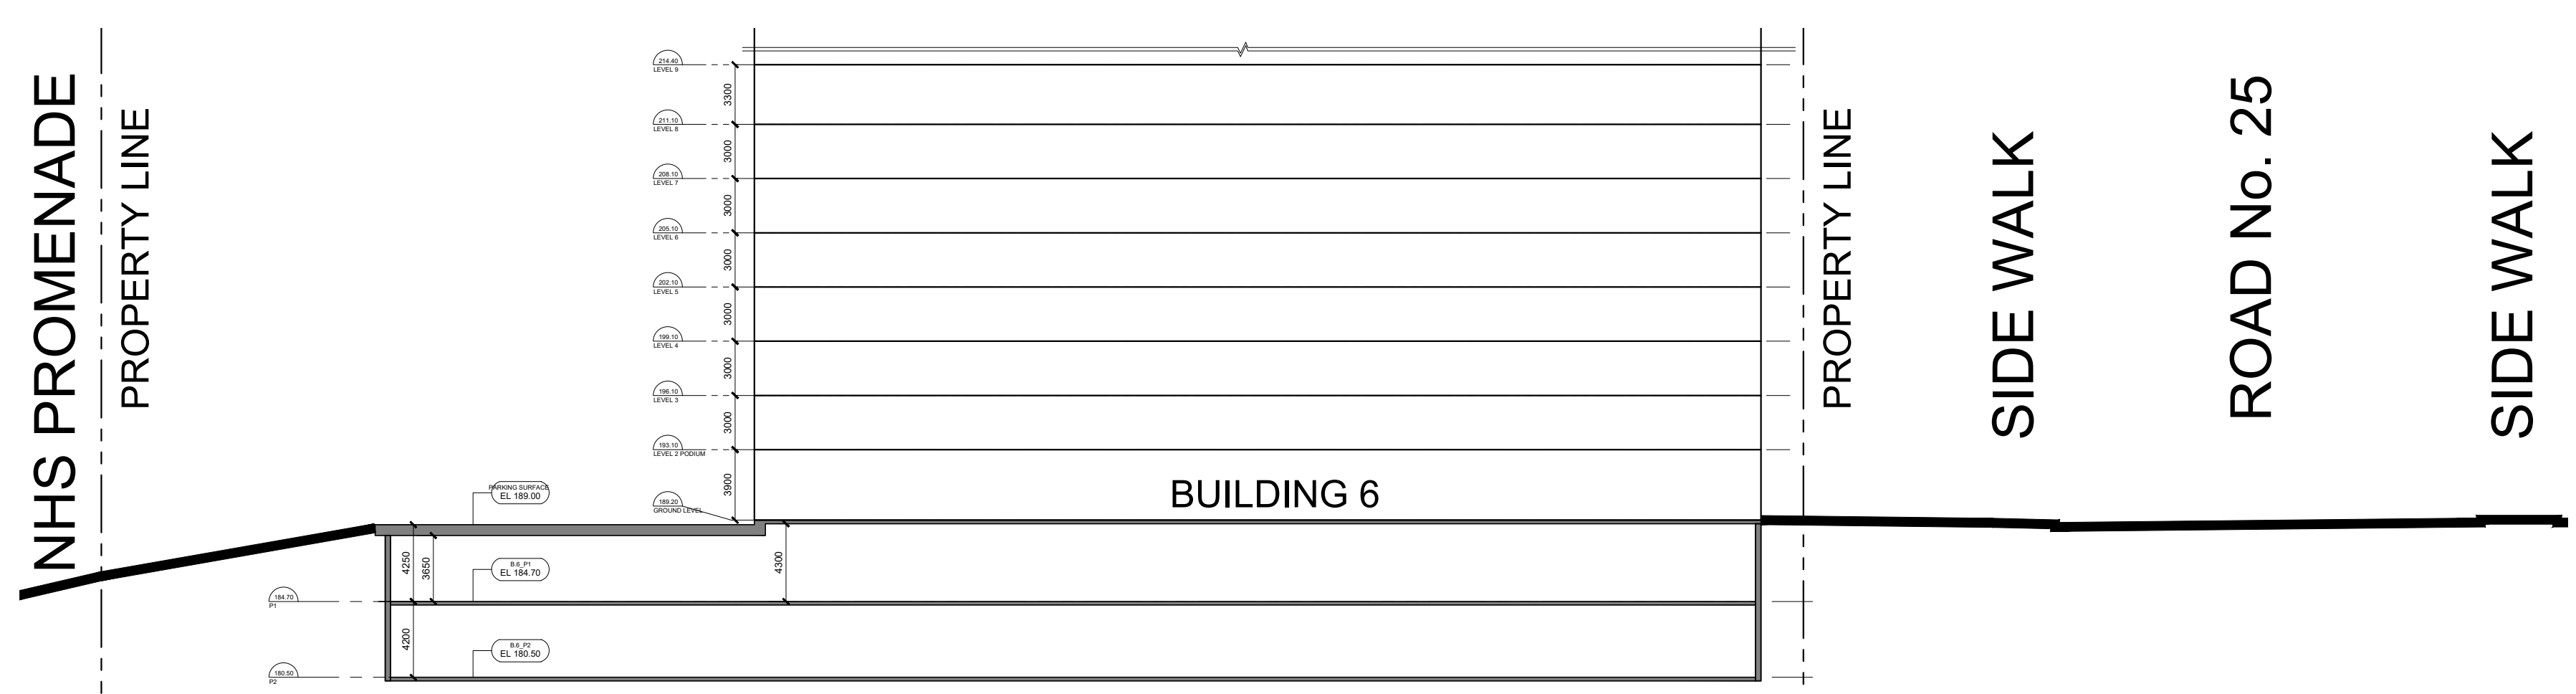

3 NORTH BLOCK SECTION 4  
A414 1:300

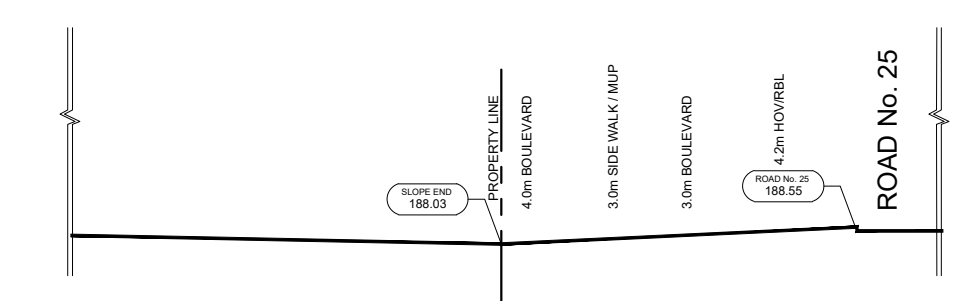

4 SOUTH BLOCK PARTIAL SECTION 1  
A414 1:300

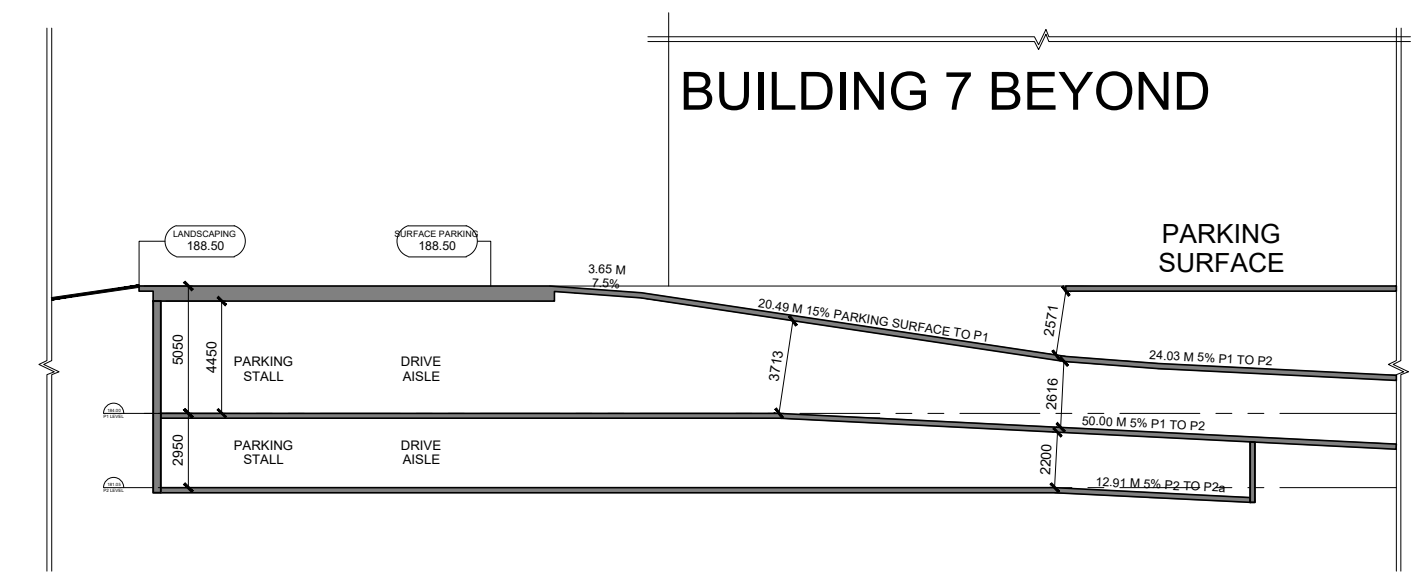

5 SOUTH BLOCK PARTIAL SECTION 2  
A414 1:300

02. ISSUED FOR ZBA	19 JANUARY 2024
01. ISSUED FOR ZBA	28 JULY 2023
No. Revisions	Date
*ALL DRAWINGS, SPECIFICATIONS AND RELATED DOCUMENTS ARE THE COPYRIGHT PROPERTY OF THE ARCHITECT AND MUST BE RETURNED UPON REQUEST. REPRODUCTION OF DRAWINGS, SPECIFICATIONS AND RELATED DOCUMENTS IN PART OR WHOLE IS FORBIDDEN WITHOUT THE ARCHITECT'S WRITTEN PERMISSION.*	
CONTRACTOR MUST CHECK AND VERIFY ALL DIMENSIONS ON THE JOB.	


**COREARCHITECTS**  
130 QUEENS QUAY EAST, SUITE 700, WEST TOWER  
TORONTO, ON CANADA M5A 0P8  
T +1 416 343 0400 • F +1 416 343 0401  
INFO@COREARCHITECTS.COM  
WWW.COREARCHITECTS.COM

FRAMGARD MATTAMY  
MILTON WEST, ONTARIO



Drawn JA	Scale 1:300
Checked BL	Date 2024-01-19
Title NORTH BLOCK CROSS SECTION 2, 3, 4 PARTIAL SECTION 1, 2	
Project No. 22-210	Drawing No. A414



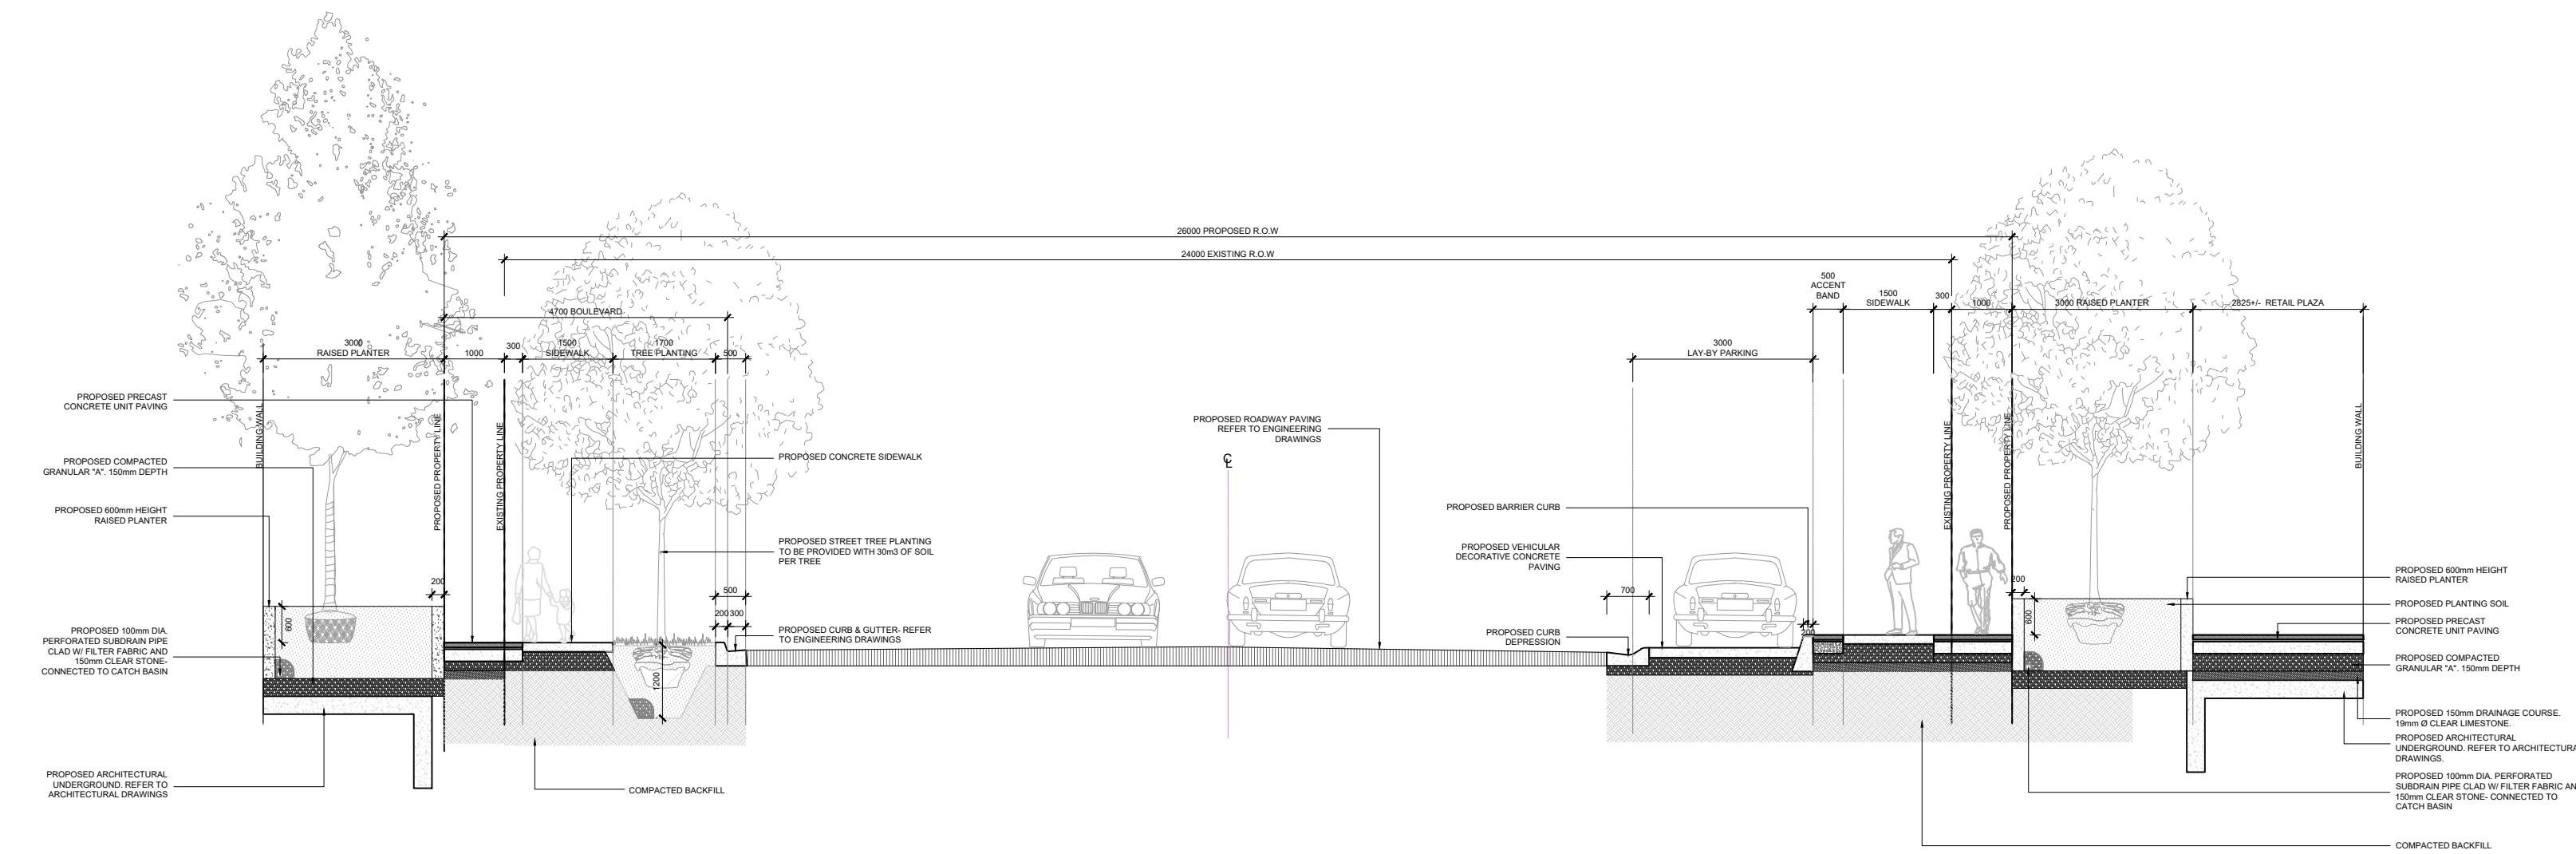

1  
A415

SECTION THROUGH ETHERIDGE AVENUE

1:100

02. ISSUED FOR ZBA	19 JANUARY 2024
01. ISSUED FOR ZBA	28 JULY 2023
No. Revisions	Date

\*ALL DRAWINGS, SPECIFICATIONS AND RELATED DOCUMENTS ARE THE COPYRIGHT PROPERTY OF THE ARCHITECT AND MUST BE RETURNED UPON REQUEST. REPRODUCTION OF DRAWINGS, SPECIFICATIONS AND RELATED DOCUMENTS IN PART OR WHOLE IS FORBIDDEN WITHOUT THE ARCHITECT'S WRITTEN PERMISSION.\*

CONTRACTOR MUST CHECK AND VERIFY ALL DIMENSIONS ON THE JOB.

**COREARCHITECTS**  
130 QUEENS QUAY EAST, SUITE 700, WEST TOWER  
TORONTO, ON CANADA M5A 0P6  
T +1 416 343 0400 • F +1 416 343 0401  
INFO@COREARCHITECTS.COM  
WWW.COREARCHITECTS.COM

FRAMGARD MATTAMY

MILTON WEST, ONTARIO



Drawn JA	Scale 1:100
Checked BL	Date 2024-01-19

Title  
SECTION THROUGH  
ETHERIDGE AVENUE

Project No.  
22-210

Drawing No.  
A415