


AREAS (A)				
Name	Area	Area (s.f.)	Count	%
NON SELLABLE				
AMENITY	350 m ²	3,765 R ²	1	3%
CORRIDOR	836 m ²	8,999 R ²	10	7%
ELEV.	181 m ²	1,947 R ²	10	1%
GARB.	58 m ²	625 R ²	10	0%
LOBBY	136 m ²	1,466 R ²	1	1%
STAIR	349 m ²	3,752 R ²	20	3%
NON SELLABLE: 1,969 m ² 20,553 R ² 15%				
SELLABLE				
SUITE	10,899 m ²	117,315 R ²	194	85%
SELLABLE: 194	10,899 m ²	117,315 R ²	194	85%
Grand total:	12,808 m ²	137,869 R ²	208	100%
AREAS (B)				
Name	Area	Area (s.f.)	Count	%
NON SELLABLE				
CORRIDOR	850 m ²	9,147 R ²	10	7%
ELEV.	128 m ²	1,373 R ²	10	1%
GARB.	60 m ²	648 R ²	10	0%
LOBBY	127 m ²	1,372 R ²	1	1%
STAIR	338 m ²	3,638 R ²	20	3%
NON SELLABLE: 1,503 m ² 16,179 R ² 12%				
SELLABLE				
SUITE	10,783 m ²	116,062 R ²	202	88%
SELLABLE: 202	10,783 m ²	116,062 R ²	202	88%
Grand total:	12,286 m ²	132,241 R ²	222	100%
AREAS (C)				
Name	Area	Area (s.f.)	Count	%
NON SELLABLE				
AMENITY	105 m ²	1,128 R ²	1	1%
CACF	3 m ²	36 R ²	1	0%
CORRIDOR	584 m ²	6,281 R ²	9	7%
ELEV.	102 m ²	1,099 R ²	8	1%
GARB.	0 m ²	0 R ²	0	0%
LOBBY	77 m ²	830 R ²	1	1%
MOVING	32 m ²	343 R ²	1	0%
STAIR	269 m ²	2,893 R ²	19	3%
NON SELLABLE: 1,172 m ² 12,610 R ² 14%				
SELLABLE				
SUITE	6,681 m ²	71,915 R ²	124	80%
SELLABLE: 124	6,681 m ²	71,915 R ²	124	80%
SELLABLE: R				
RETAIL	452 m ²	4,869 R ²	1	5%
SELLABLE: R	8,305 m ²	89,394 R ²	1	100%


AREAS (SITE)				
Name	Area	Area (s.f.)	Count	%
NON SELLABLE				
AMENITY	455 m ²	4,893 R ²	2	1%
CACF	3 m ²	36 R ²	1	0%
CORRIDOR	2,269 m ²	24,427 R ²	29	7%
ELEV.	423 m ²	4,557 R ²	29	1%
GARB.	118 m ²	1,273 R ²	29	0%
LOBBY	341 m ²	3,668 R ²	3	1%
MOVING	32 m ²	343 R ²	1	0%
STAIR	987 m ²	10,627 R ²	61	3%
WASTE	50 m ²	537 R ²	1	0%
NON SELLABLE: 4,679 m ² 50,360 R ² 14%				
SELLABLE				
SUITE	28,363 m ²	305,293 R ²	520	85%
SELLABLE: 520	28,363 m ²	305,293 R ²	520	85%
SELLABLE: R				
RETAIL	452 m ²	4,869 R ²	1	1%
SELLABLE: R	33,494 m ²	360,522 R ²	1	100%

RETAIL AREA				
Name	Area	Area (s.f.)	Count	%
RETAIL	452 m ²	4,869 R ²	1	100%


SUITES (A)					
Level	Total (s.f.)	Min. (s.f.)	Max. (s.f.)	Count	%
1st FLOOR	733 m ²	451 R ²	768 R ²	13	7%
2nd FLOOR	1,182 m ²	508 R ²	725 R ²	21	11%
3rd FLOOR	1,182 m ²	508 R ²	725 R ²	21	11%
4th FLOOR	1,182 m ²	508 R ²	725 R ²	21	11%
5th FLOOR	1,182 m ²	508 R ²	725 R ²	21	11%
6th FLOOR	1,182 m ²	508 R ²	725 R ²	21	11%
7th FLOOR	1,182 m ²	508 R ²	725 R ²	21	11%
8th FLOOR	1,182 m ²	508 R ²	725 R ²	21	11%
9th FLOOR	957 m ²	506 R ²	725 R ²	17	9%
10th FLOOR	936 m ²	503 R ²	725 R ²	17	9%
10,899 m² 194 100%					
SUITES (B)					
Level	Total (s.f.)	Min. (s.f.)	Max. (s.f.)	Count	%
1st FLOOR	1,071 m ²	376 R ²	676 R ²	20	10%
2nd FLOOR	1,189 m ²	498 R ²	675 R ²	22	11%
3rd FLOOR	1,189 m ²	498 R ²	675 R ²	22	11%
4th FLOOR	1,189 m ²	498 R ²	675 R ²	22	11%
5th FLOOR	1,189 m ²	498 R ²	675 R ²	22	11%
6th FLOOR	1,189 m ²	498 R ²	675 R ²	22	11%
7th FLOOR	967 m ²	503 R ²	675 R ²	18	9%
8th FLOOR	934 m ²	503 R ²	675 R ²	18	9%
9th FLOOR	934 m ²	503 R ²	675 R ²	18	9%
10th FLOOR	934 m ²	503 R ²	675 R ²	18	9%
10,783 m² 202 100%					
SUITES (C)					
Level	Total (s.f.)	Min. (s.f.)	Max. (s.f.)	Count	%
1st FLOOR	333 m ²	408 R ²	808 R ²	6	5%
2nd FLOOR	984 m ²	417 R ²	717 R ²	18	15%
3rd FLOOR	984 m ²	417 R ²	717 R ²	18	15%
4th FLOOR	984 m ²	417 R ²	717 R ²	18	15%
5th FLOOR	984 m ²	417 R ²	717 R ²	18	15%
6th FLOOR	984 m ²	417 R ²	717 R ²	18	15%
7th FLOOR	715 m ²	417 R ²	675 R ²	14	11%
8th FLOOR	715 m ²	417 R ²	675 R ²	14	11%
6,681 m² 124 100%					
SUITES (SITE)					
Comments	Total (s.f.)	Min. (s.f.)	Max. (s.f.)	Count	%
BUILDING A	10,899 m ²	451 R ²	768 R ²	194	38%
BUILDING B	10,783 m ²	376 R ²	676 R ²	202	38%
BUILDING C	6,681 m ²	408 R ²	808 R ²	124	24%
28,363 m² 520 100%					

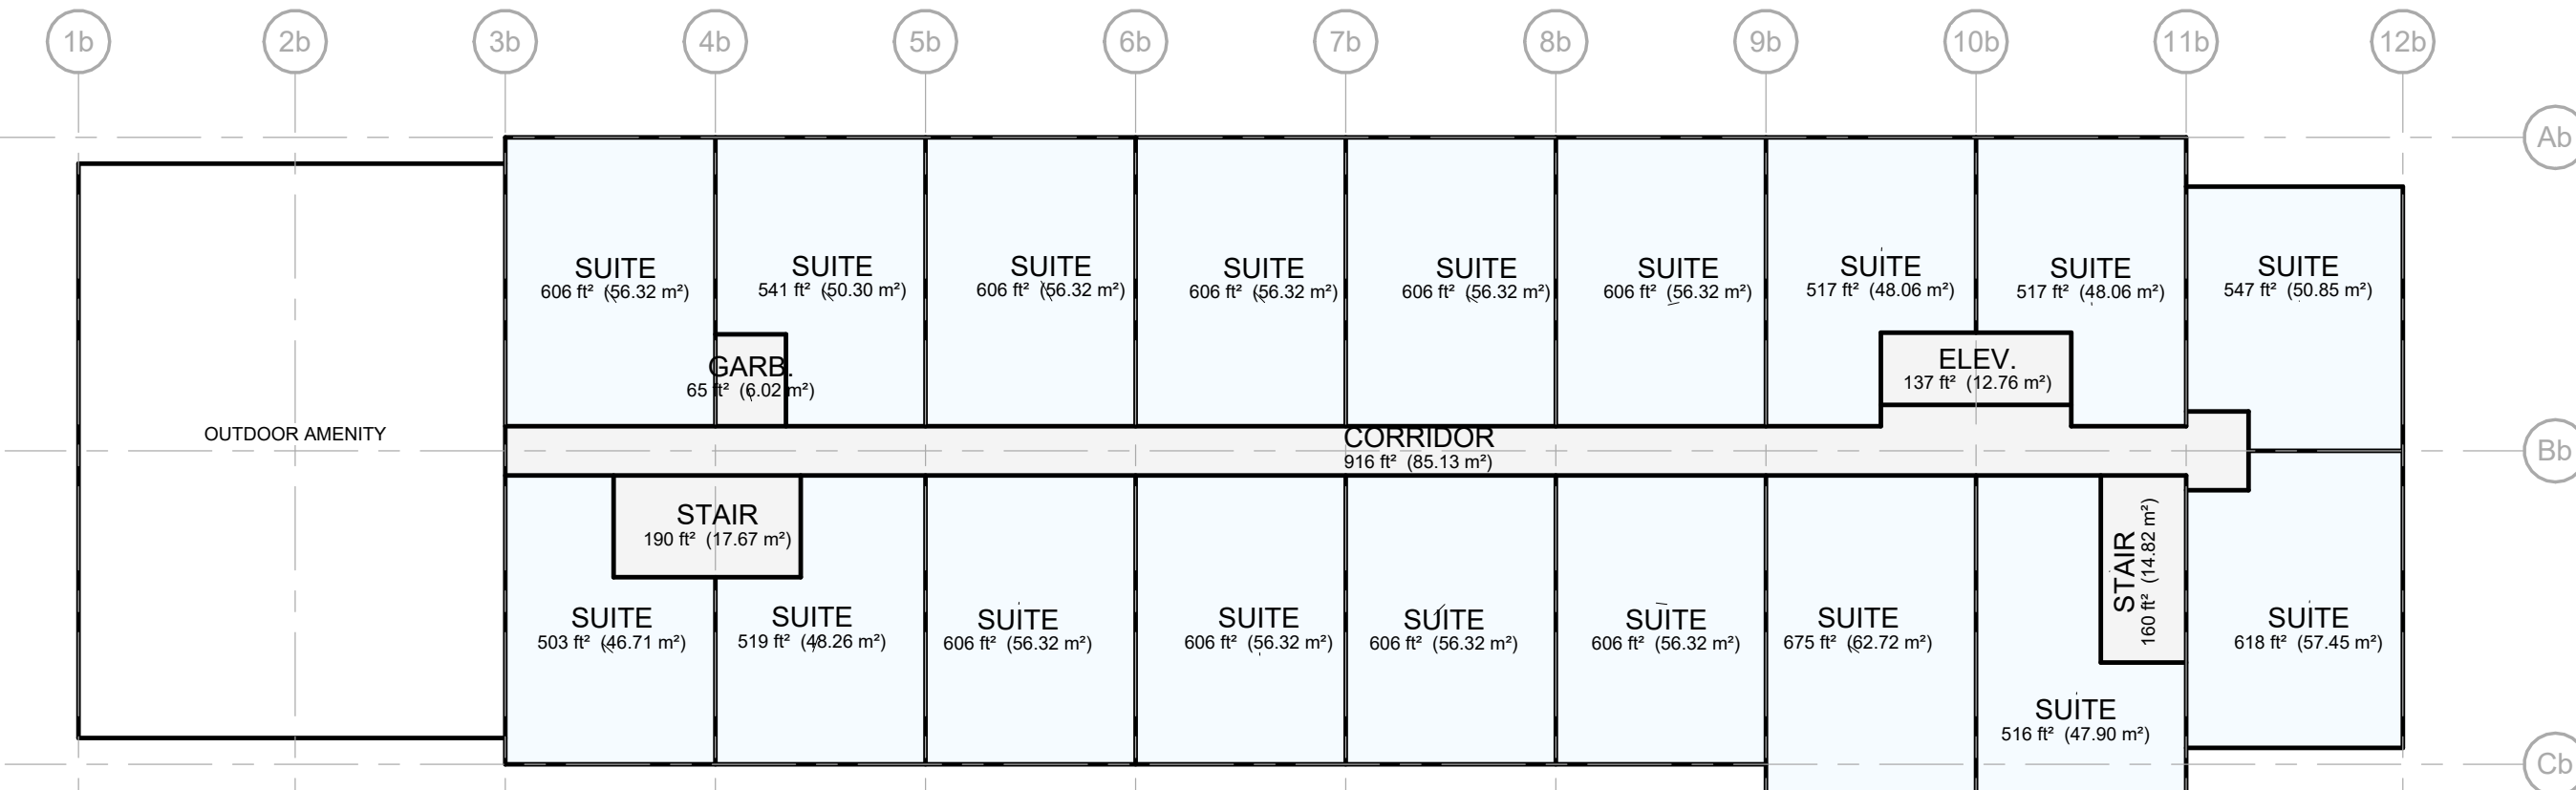


4 7th FLOOR (B)
A211 1:200

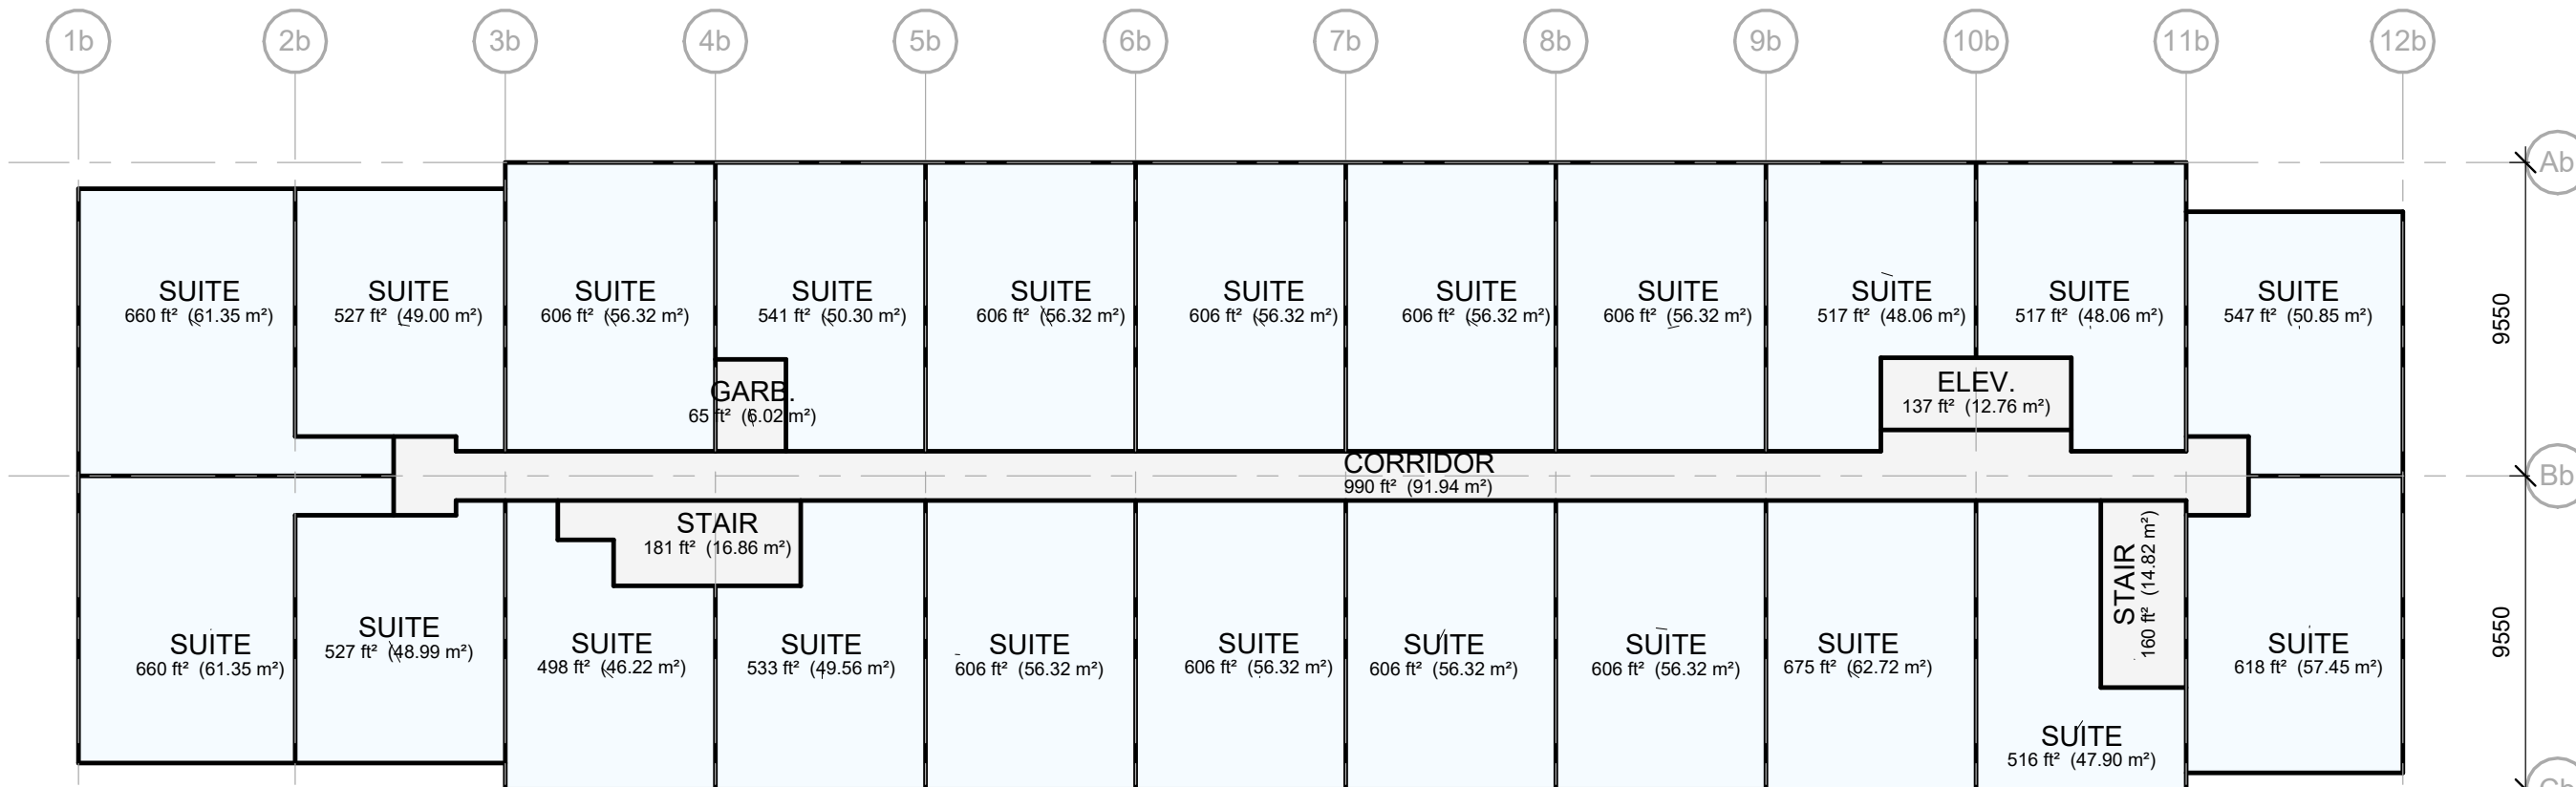

2 2nd-6th FLOOR (B)
A211 1:200

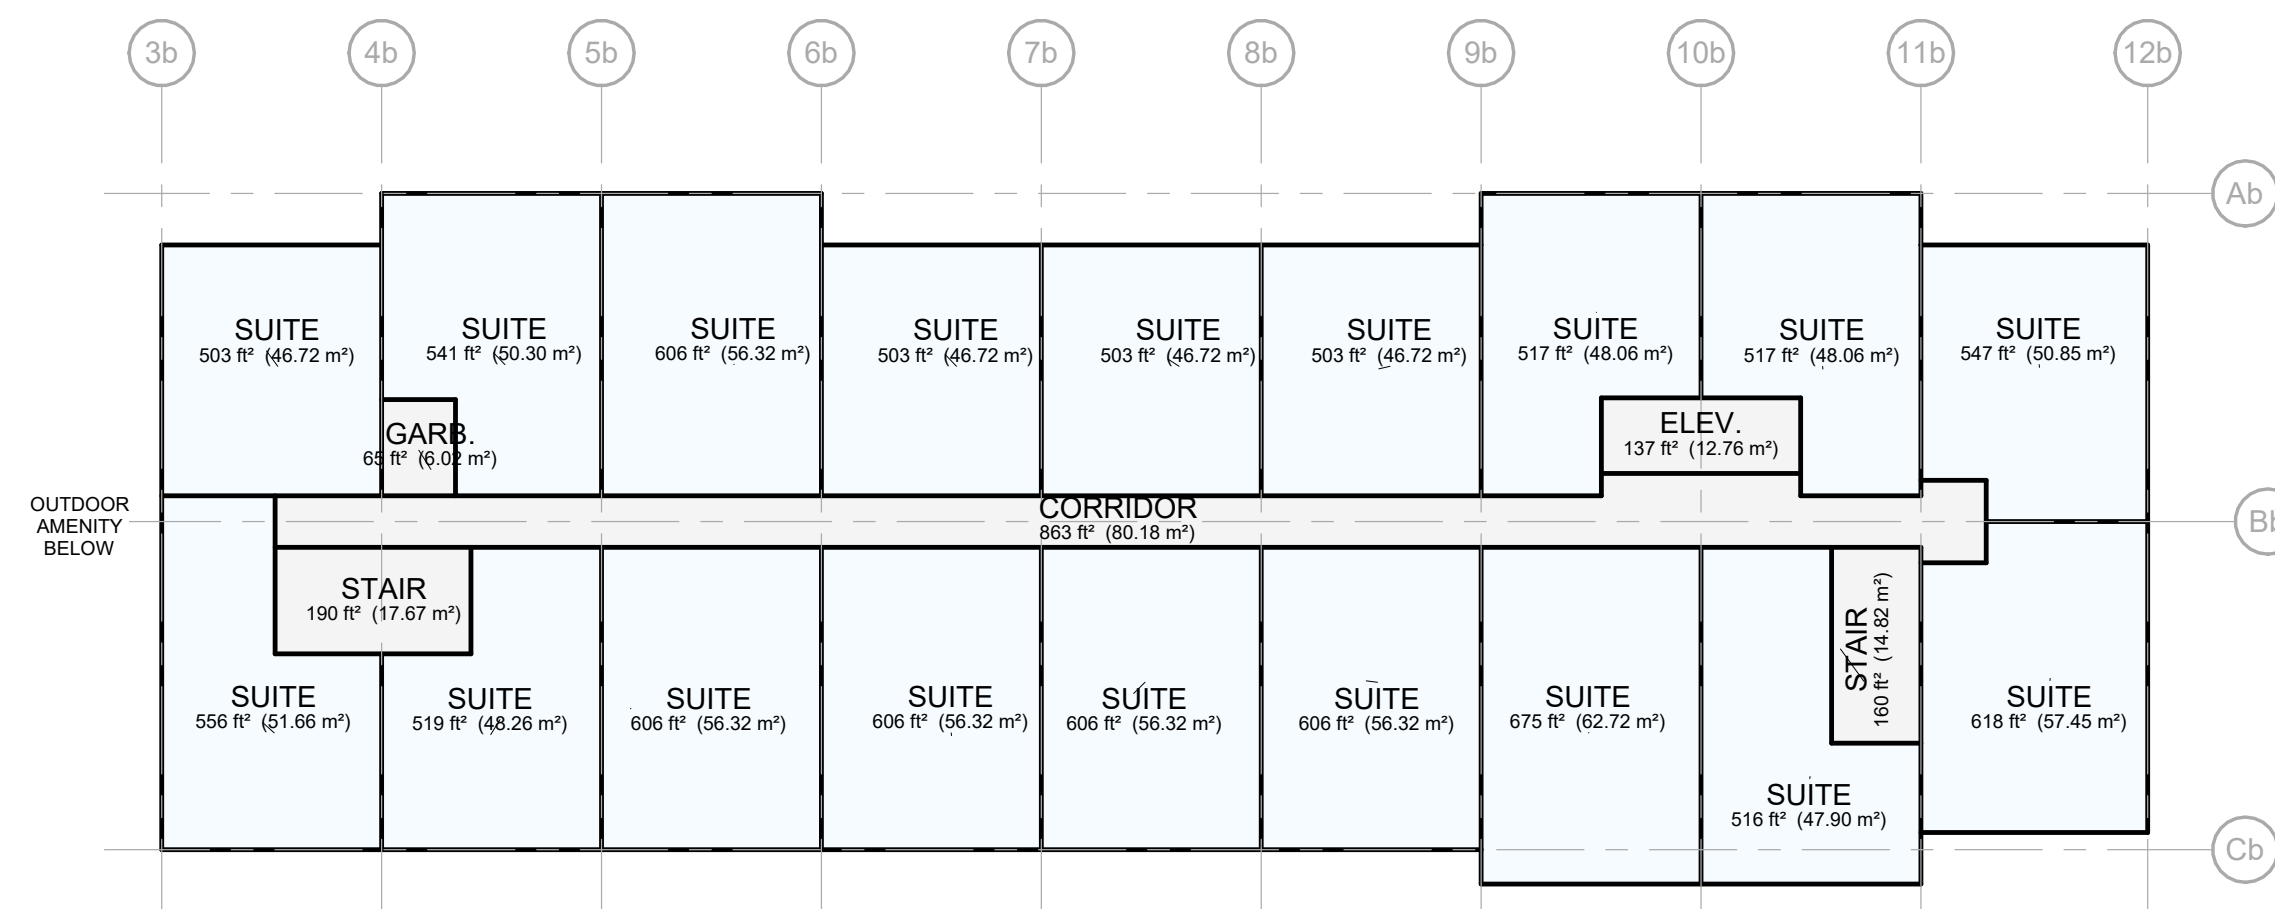

3 8th-10th FLOOR (B)
A211 1:200

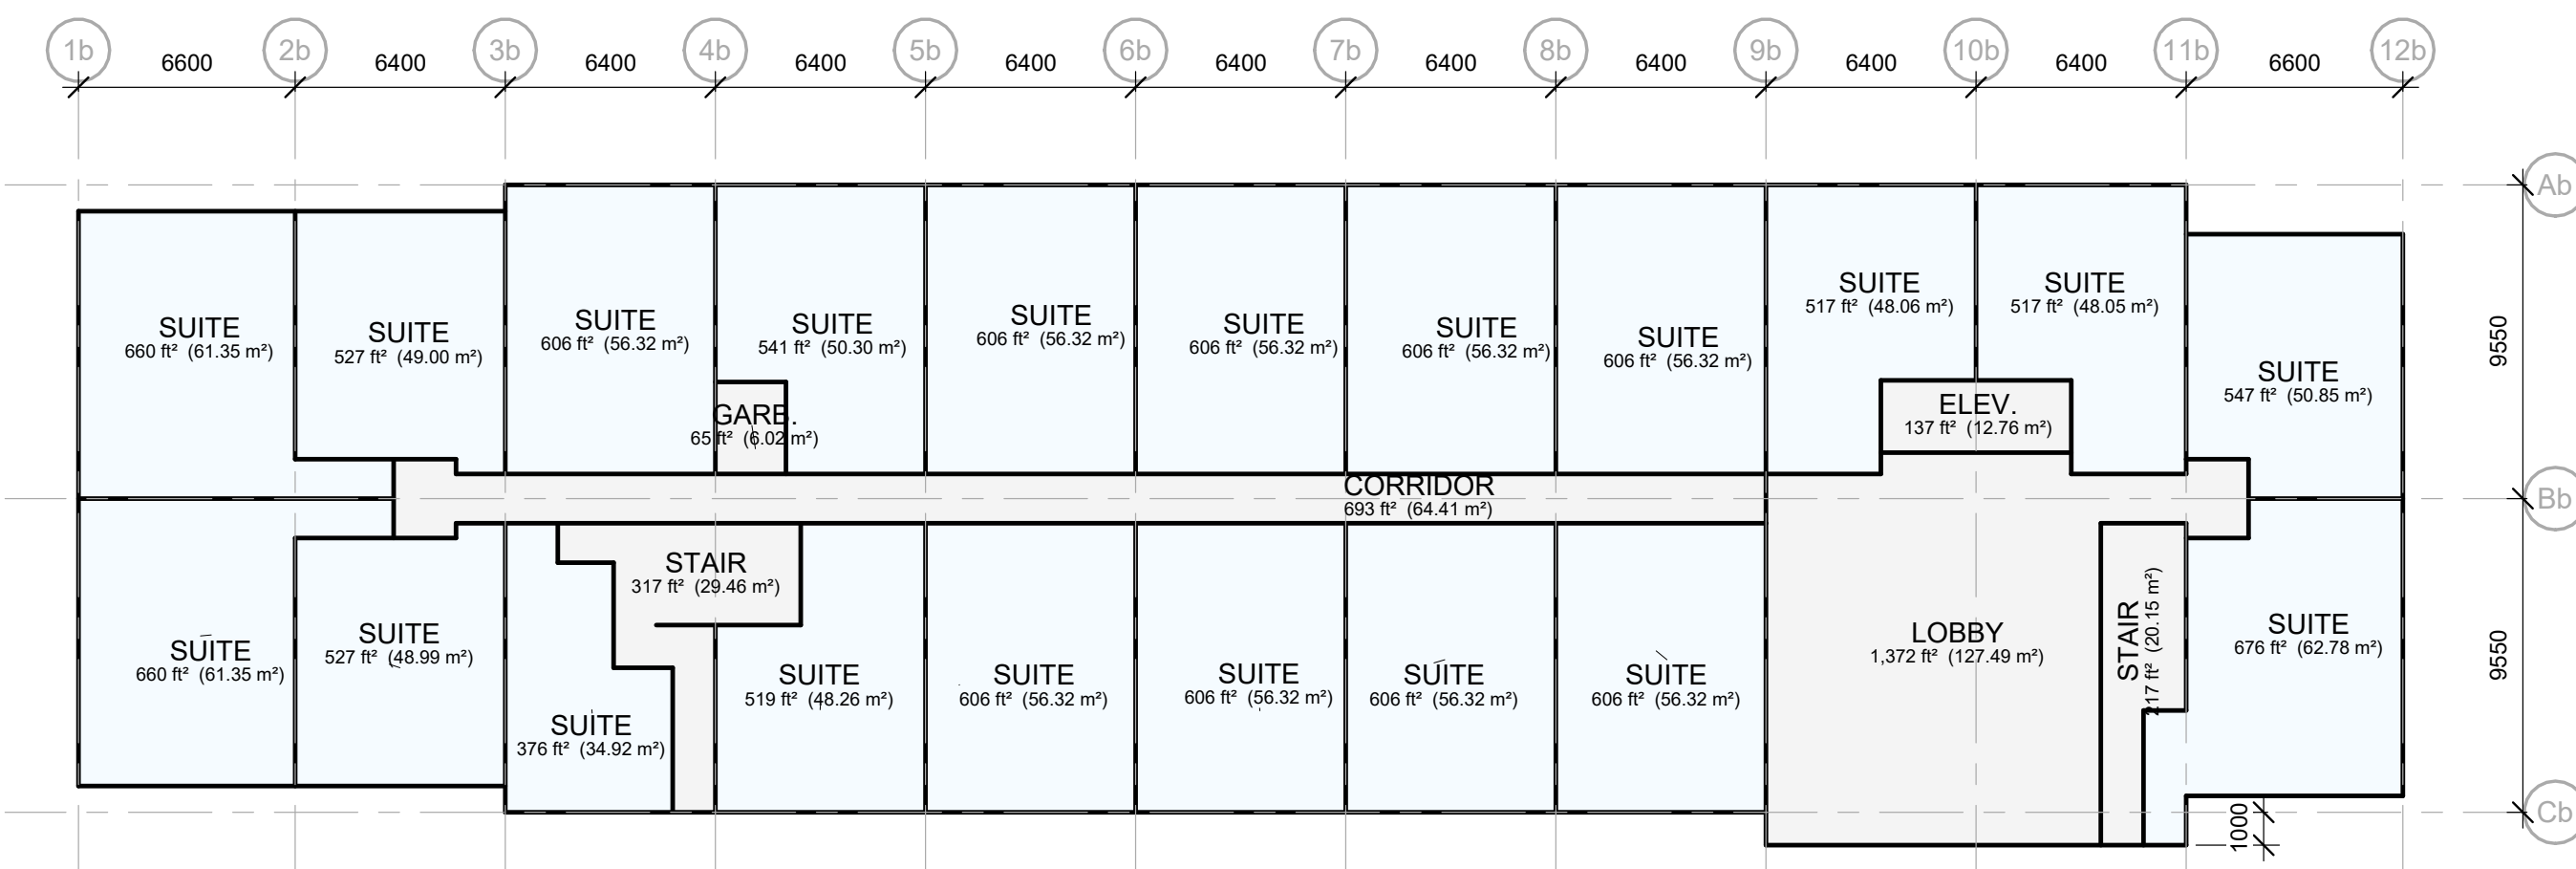

1 1st FLOOR (B)
A211 1:200

CONTRACTOR MUST CHECK AND VERIFY ALL DIMENSIONS AND JOB CONDITIONS BEFORE PROCEEDING WITH WORK.

ALL DRAWINGS MAY BE SUBJECT TO CHANGE DUE TO COMMENTS FROM MUNICIPAL DEPARTMENTS AND OTHER AGENCIES WITH AUTHORITY.

ALL DRAWINGS AND SPECIFICATIONS ARE THE PROPERTY OF THE ARCHITECTS AND MUST BE RETURNED AT THE COMPLETION OF THE WORK.

THE CONTRACTOR WORKING FROM DRAWINGS NOT SPECIFICALLY MARKED FOR CONSTRUCTION MUST ASSUME FULL RESPONSIBILITY AND BEAR COSTS FOR ANY CORRECTIONS OR DAMAGES RESULTING FROM HIS OR HER WORK.

KEY TO DETAIL LOCATION

No.	DETAIL NUMBER
No.	DRAWING SHEET NUMBER

DRAWING SETS ISSUED	No.	DATE (DD,MM,YY)	BY
	1		

ALL PREVIOUS ISSUES OF THIS DRAWING ARE SUPERSEDED.

REVISIONS TO DRAWING	No.	DATE (DD,MM,YY)	BY

NOT FOR CONSTRUCTION

BUILDING PERMIT NUMBER:
NOT FOR CONSTRUCTION WITHOUT PERMIT

KNYMH
ARCHITECTURE • SOLUTIONS

KNYMH INC.
1006 SKYVIEW DRIVE • SUITE 101
BURLINGTON, ONTARIO • L7P 0V1
T 905.639.6595
F 905.639.0394
www.knymh.com info@knymh.com

THIS DOCUMENT IS INCOMPLETE AND MAY BE USED FOR REGULATORY APPROVAL PURPOSES ONLY. IT IS NOT TO BE USED FOR CONSTRUCTION. THE CONTRACTOR SHALL BE RESPONSIBLE FOR VERIFYING ALL DIMENSIONS AND CONDITIONS BEFORE PROCEEDING WITH THE CONSTRUCTION OF THIS DOCUMENT.

MATTAMY HOMES
MINOR SUBNODE MILTON, ONTARIO

DRAWINGS SHEET TITLE:
FLOOR PLANS (B)

DRAWING SCALE: 1:200	PROJECT NUMBER: 21407
DRAWN BY: Author	CHECKED BY: Checker
DRAWING VERSION:	DRAWING SHEET NUMBER: A211
FLOT DATE:	

