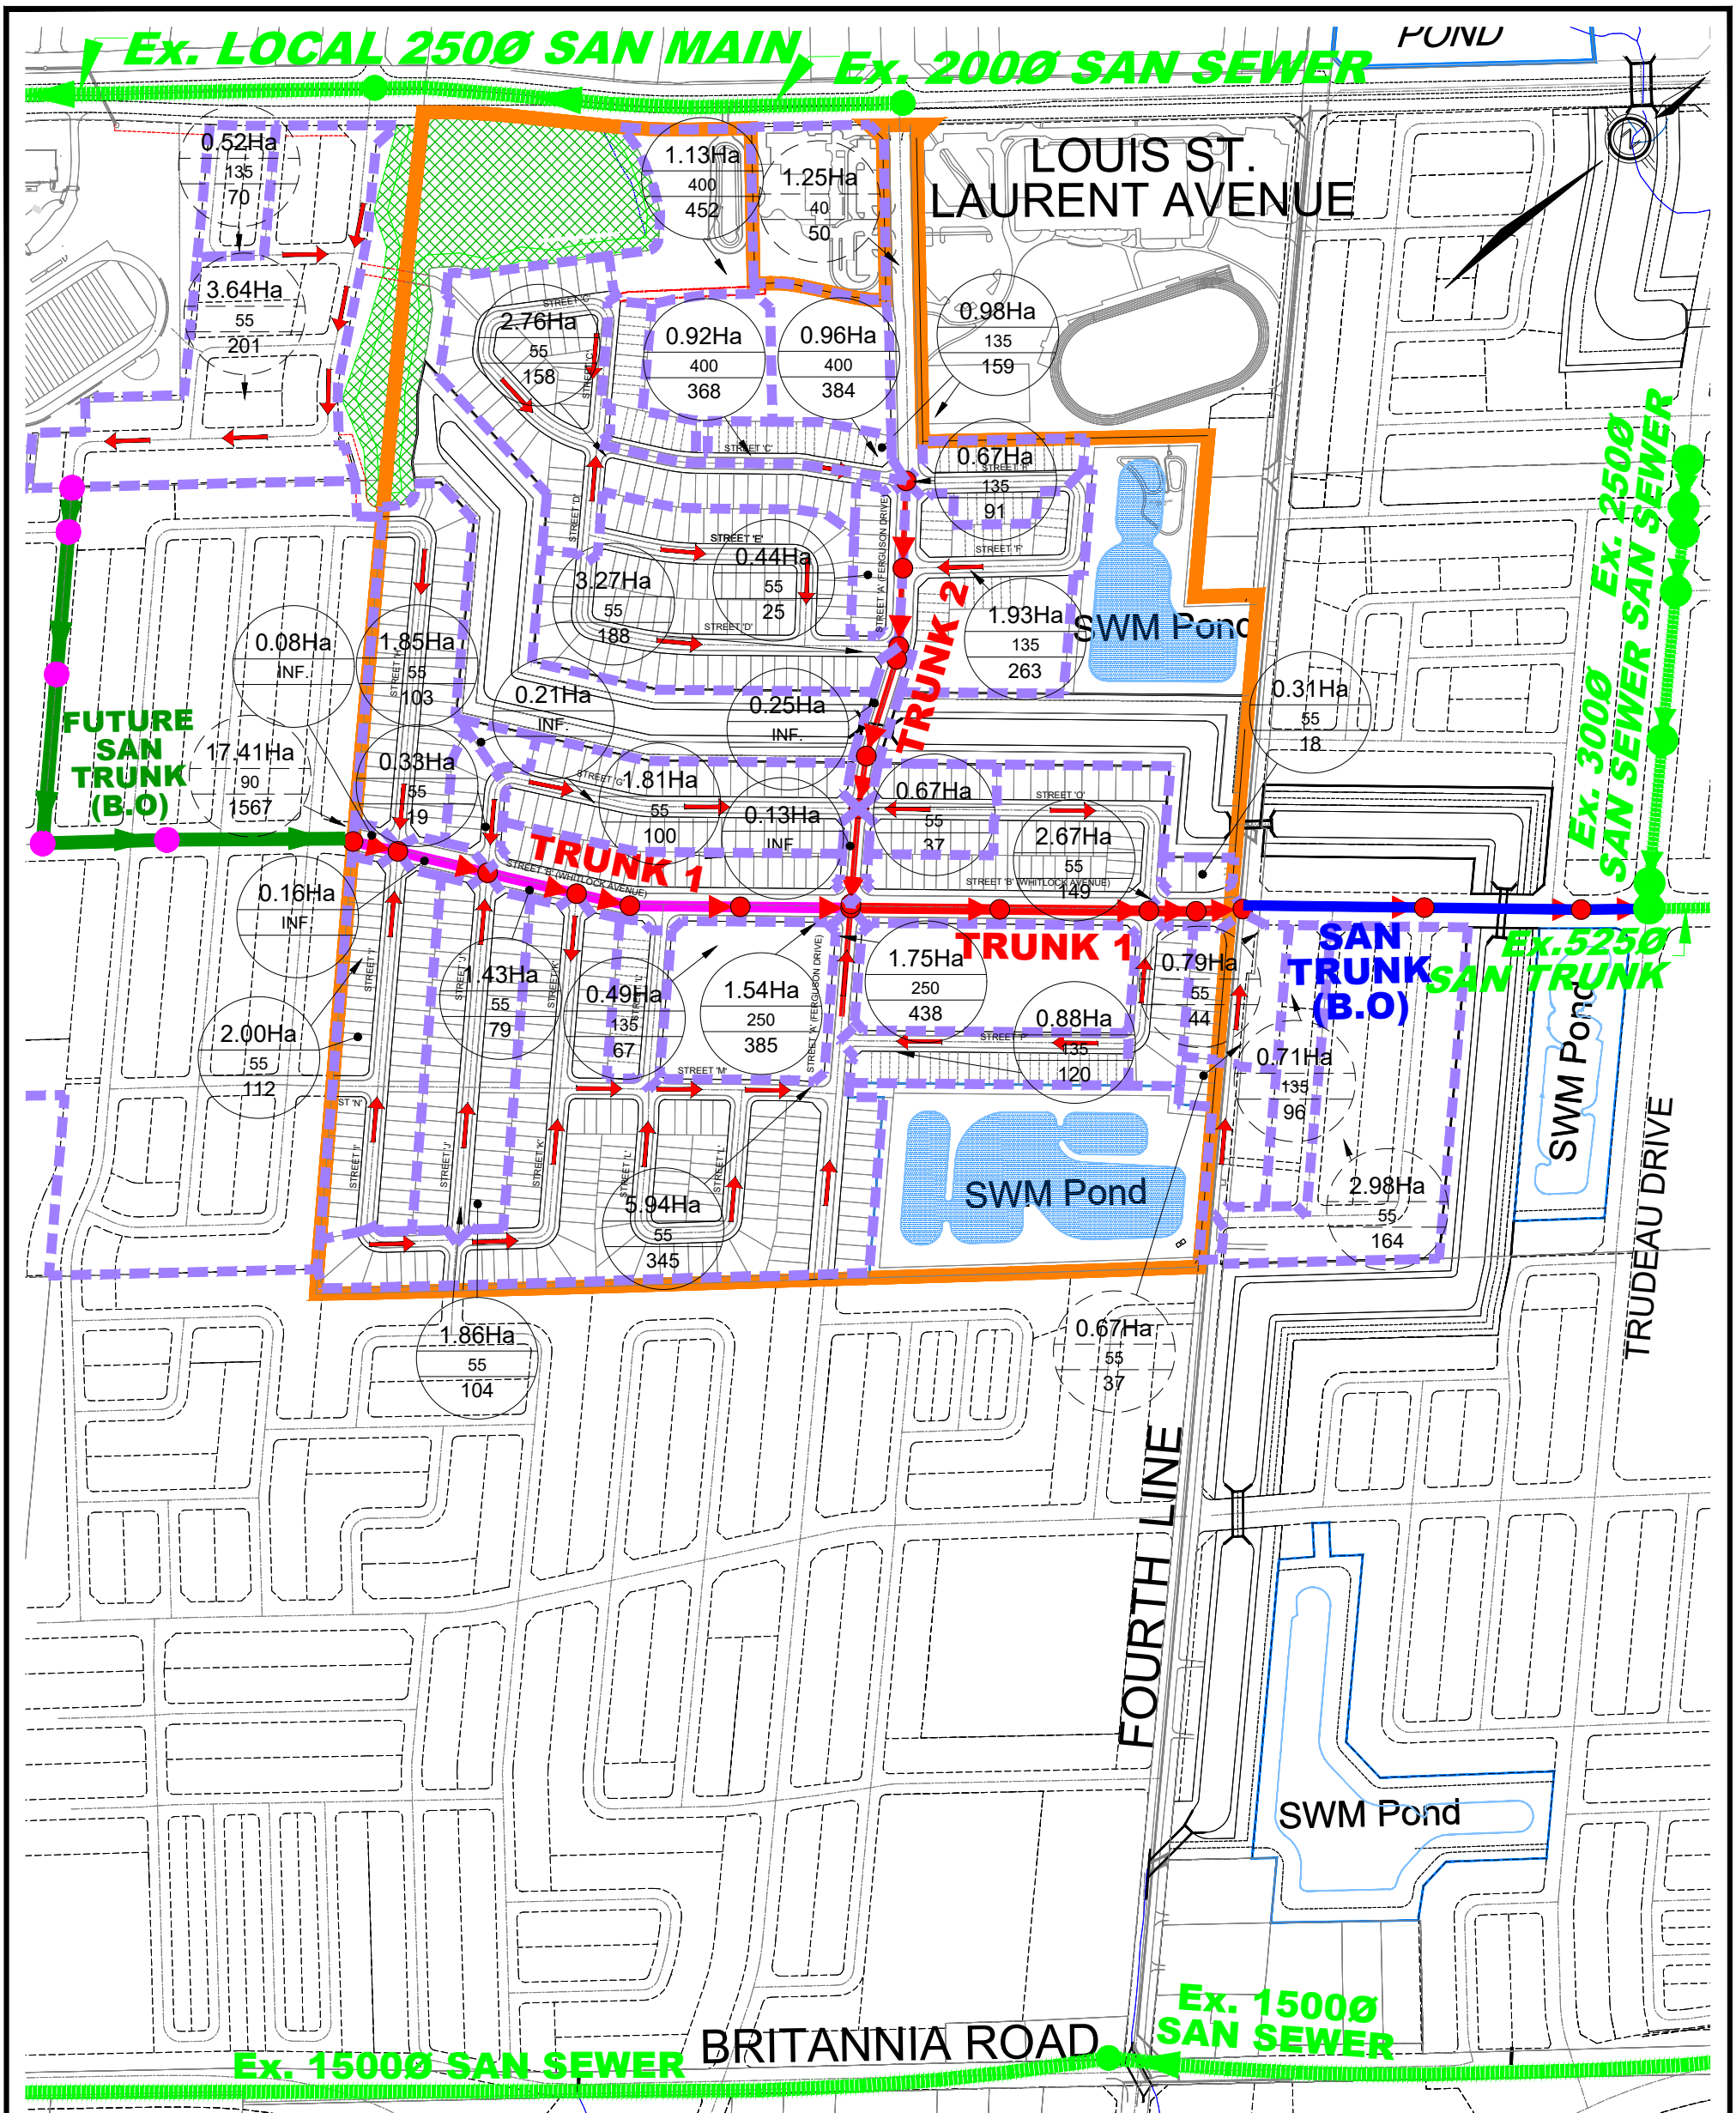

APPENDIX A

**Mattamy – Garito Barbuto Tor FSR Figure 4:
Conceptual Wastewater Figure**

David Schaeffer Engineering Ltd., February 2023



LEGEND

- SITE BOUNDARY
- EXISTING SANITARY MANHOLE
- FUTURE SANITARY MANHOLE
- PROPOSED SANITARY MANHOLE
- PROPOSED SANITARY FLOW DIRECTION
- 3000 SANITARY TRUNK
- 3750 SANITARY TRUNK
- 4500 SANITARY TRUNK
- 4500 SANITARY TRUNK (BY OTHERS)
- FUTURE SANITARY TRUNK (BY OTHERS)
- SANITARY DRAINAGE AREA
- 0.07Ha
55
4 DRAINAGE AREA
POPULATION DENSITY
POPULATION
- 2.40Ha
90
216 EXTERNAL DRAINAGE AREA
POPULATION DENSITY
POPULATION



600 Alden Road, Suite 700
Markham, Ontario, L3R 0E7
Tel. (905) 475-3080
Fax. (905) 475-3081
www.DSEL.ca

MATTAMY - TOR

TOWN OF MILTON

CONCEPTUAL SANITARY SERVICING

SCALE:	1:5000	PROJECT No.:	15-786
DATE:	FEBRUARY 2023	FIGURE:	4