


ROUND PLANTERS IN DECORATIVE PAVING



PICNIC TABLE SEATING AREA

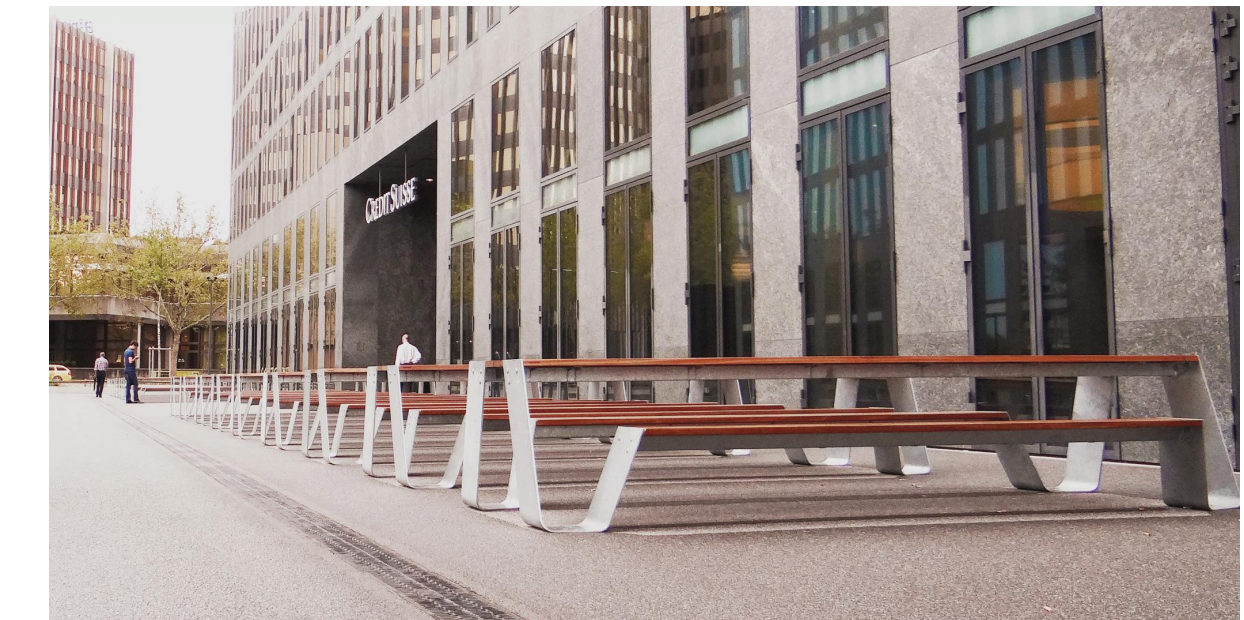

WOOD SLAT PRIVACY FENCE

CONTRACTOR SHALL CHECK ALL DIMENSIONS ON THE WORK AND REPORT ANY DISCREPANCY TO THE LANDSCAPE ARCHITECT BEFORE PROCEEDING. ALL DRAWINGS AND SPECIFICATIONS ARE THE PROPERTY OF THE LANDSCAPE ARCHITECT AND MUST BE RETURNED AT THE COMPLETION OF THE WORK. THIS DRAWING IS NOT TO BE USED FOR CONSTRUCTION UNTIL SIGNED BY THE LANDSCAPE ARCHITECT.

**LEGEND**

- PROPERTY LINE
- CHAIN LINK FENCE
- DECORATIVE METAL FENCE
- WOOD SLAT RAIL FENCE
- WOOD PRIVACY FENCE

**PLANTING**

- DECIDUOUS STREET TREE - PER SUBDIVISION PACKAGE (NAK PROJ. NO. 23-058)
- DECIDUOUS TREE
- CONIFEROUS TREE
- MULTI-STEM TREES
- SHRUBS/PERENNIALS
- LIMIT OF PLANTING BED


**SURFACING**

- PROPOSED SODDED AREA
- CONCRETE PAVING (PEDESTRIAN)
- DECORATIVE UNIT PAVING (PEDESTRIAN)
- DECORATIVE UNIT PAVING (PATIOS)
- UNIT PAVING (VEHICULAR)

**REVISIONS**

No.	Description	Date
6	Issued for Town Review	Oct.9/24
5	Issued for Client Review	Sept.23/24
4	Issued for Client Review	Sept.18/24
3	Issued for Town Review	Apr.4/24
2	Issued for Client Review	Mar.20/24
1	Issued for Client Review	Mar.15/24

TOWN APPROVAL STAMP

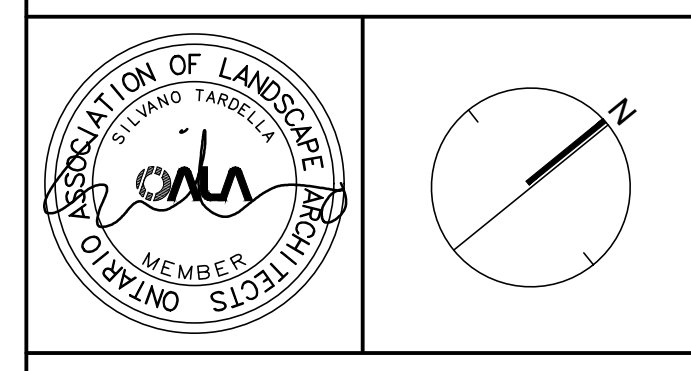

**NAK**  
design strategies  
421 RONCESVALLES AVENUE, TORONTO, ON M8T 2N1 CANADA  
T 416.340.8700 F 416.340.7100 NAKDESIGNSTRATEGIES.COM

**PROJECT**  
Tor Garrito Condo  
Milton, Ontario

**OWNER**  
Mattamy Homes

**TITLE**  
CONCEPT LANDSCAPE PLAN

DATE: Feb/24  
SCALE: 1:500  
DRAWN: SS  
CHECKED: PD  
JOB NO.: 24027

**SHEET**  
**LC1**