


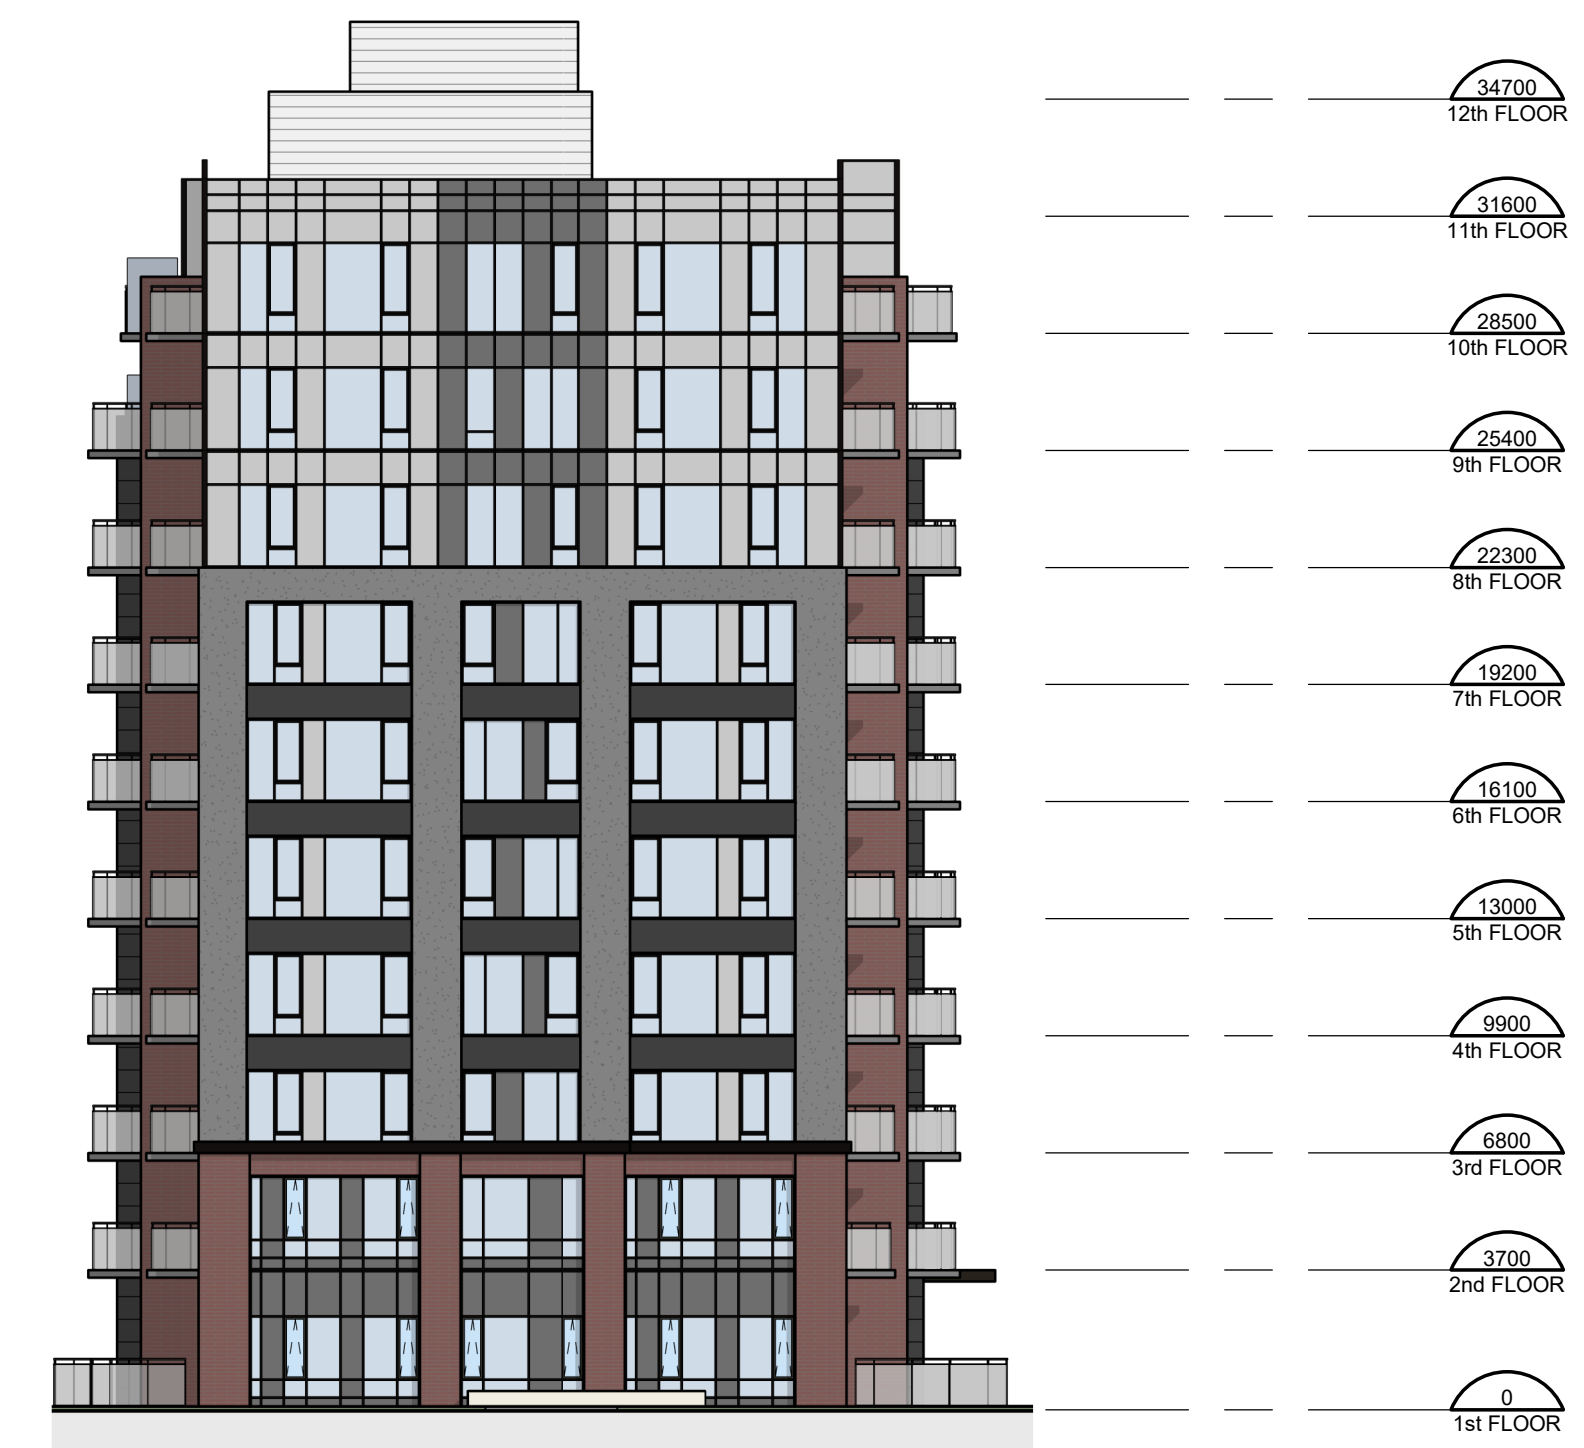

1 Elevation A 1  
A401 1:200



2 Elevation A 2  
A401 1:200



3 Elevation A 3  
A401 1:200



4 Elevation A 4  
A401 1:200

CONTRACTOR MUST CHECK AND VERIFY ALL DIMENSIONS AND JOB CONDITIONS BEFORE PROCEEDING WITH WORK

ALL DRAWINGS MAY BE TO BE SUBJECT TO CHANGE DUE TO COMMENTS FROM MUNICIPAL DEPARTMENTS AND OTHER AGENCIES WITH AUTHORITY

ALL DRAWINGS AND SPECIFICATIONS ARE THE PROPERTY OF THE ARCHITECTS AND MUST BE RETURNED AT THE COMPLETION OF THE WORK

THE CONTRACTOR WORKING FROM DRAWINGS NOT SPECIFICALLY MARKED FOR CONSTRUCTION MUST ASSUME FULL RESPONSIBILITY AND BEAR COSTS FOR ANY CORRECTIONS OR DAMAGES RESULTING FROM HIS OR HER WORK

KEY TO DETAIL LOCATION

No.	DETAIL NUMBER
No.	DRAWING SHEET NUMBER

DRAWING SETS ISSUED	No.	DATE (DD.MM.YY)	BY
ISSUED FOR ZBA	1	2024-10-18	KNYMH

ALL PREVIOUS ISSUES OF THIS DRAWING ARE SUPERSEDED

REVISIONS TO DRAWING	No.	DATE (DD.MM.YY)

**NOT FOR CONSTRUCTION**

BUILDING PERMIT NUMBER:

**NOT FOR CONSTRUCTION WITHOUT PERMIT**

**KNYMH**  
ARCHITECTURE • SOLUTIONS

KNYMH INC.  
1006 SKYVIEW DRIVE • SUITE 101  
BURLINGTON, ONTARIO • L7P 0V1  
T 905.639.6595  
F 905.639.0394  
www.knymh.com info@knymh.com

THIS DOCUMENT IS INCOMPLETE AND MUST NOT BE USED FOR REGULAR APPROVAL PERMITS FOR CONSTRUCTION. IT IS FOR USE BY CONSULTANTS, SUBCONSULTANTS, OWNER AND CONTRACTORS TO PROMOTE EARLY INPUT TO THE DETERMINATION OF THIS DOCUMENT.

**MATTAMY HOMES**


MINOR SUBNODE  
MILTON, ONTARIO

DRAWING SHEET TITLE:  
**ELEVATIONS BUILDING A**

DRAWING SCALE:	PROJECT NUMBER:
As indicated	21407

DRAWN BY:	CHECKED BY:	DRAWING SHEET NUMBER:
KO	KO	A401
DRAWING VERSION:		
000		
PLOT DATE:		

TIMESTAMP: 2024-10-17 15:21:24 AM FILEPATH: C:\Next Location\1027 - Minor Sub Node\_2024-10-18.kny.pdf

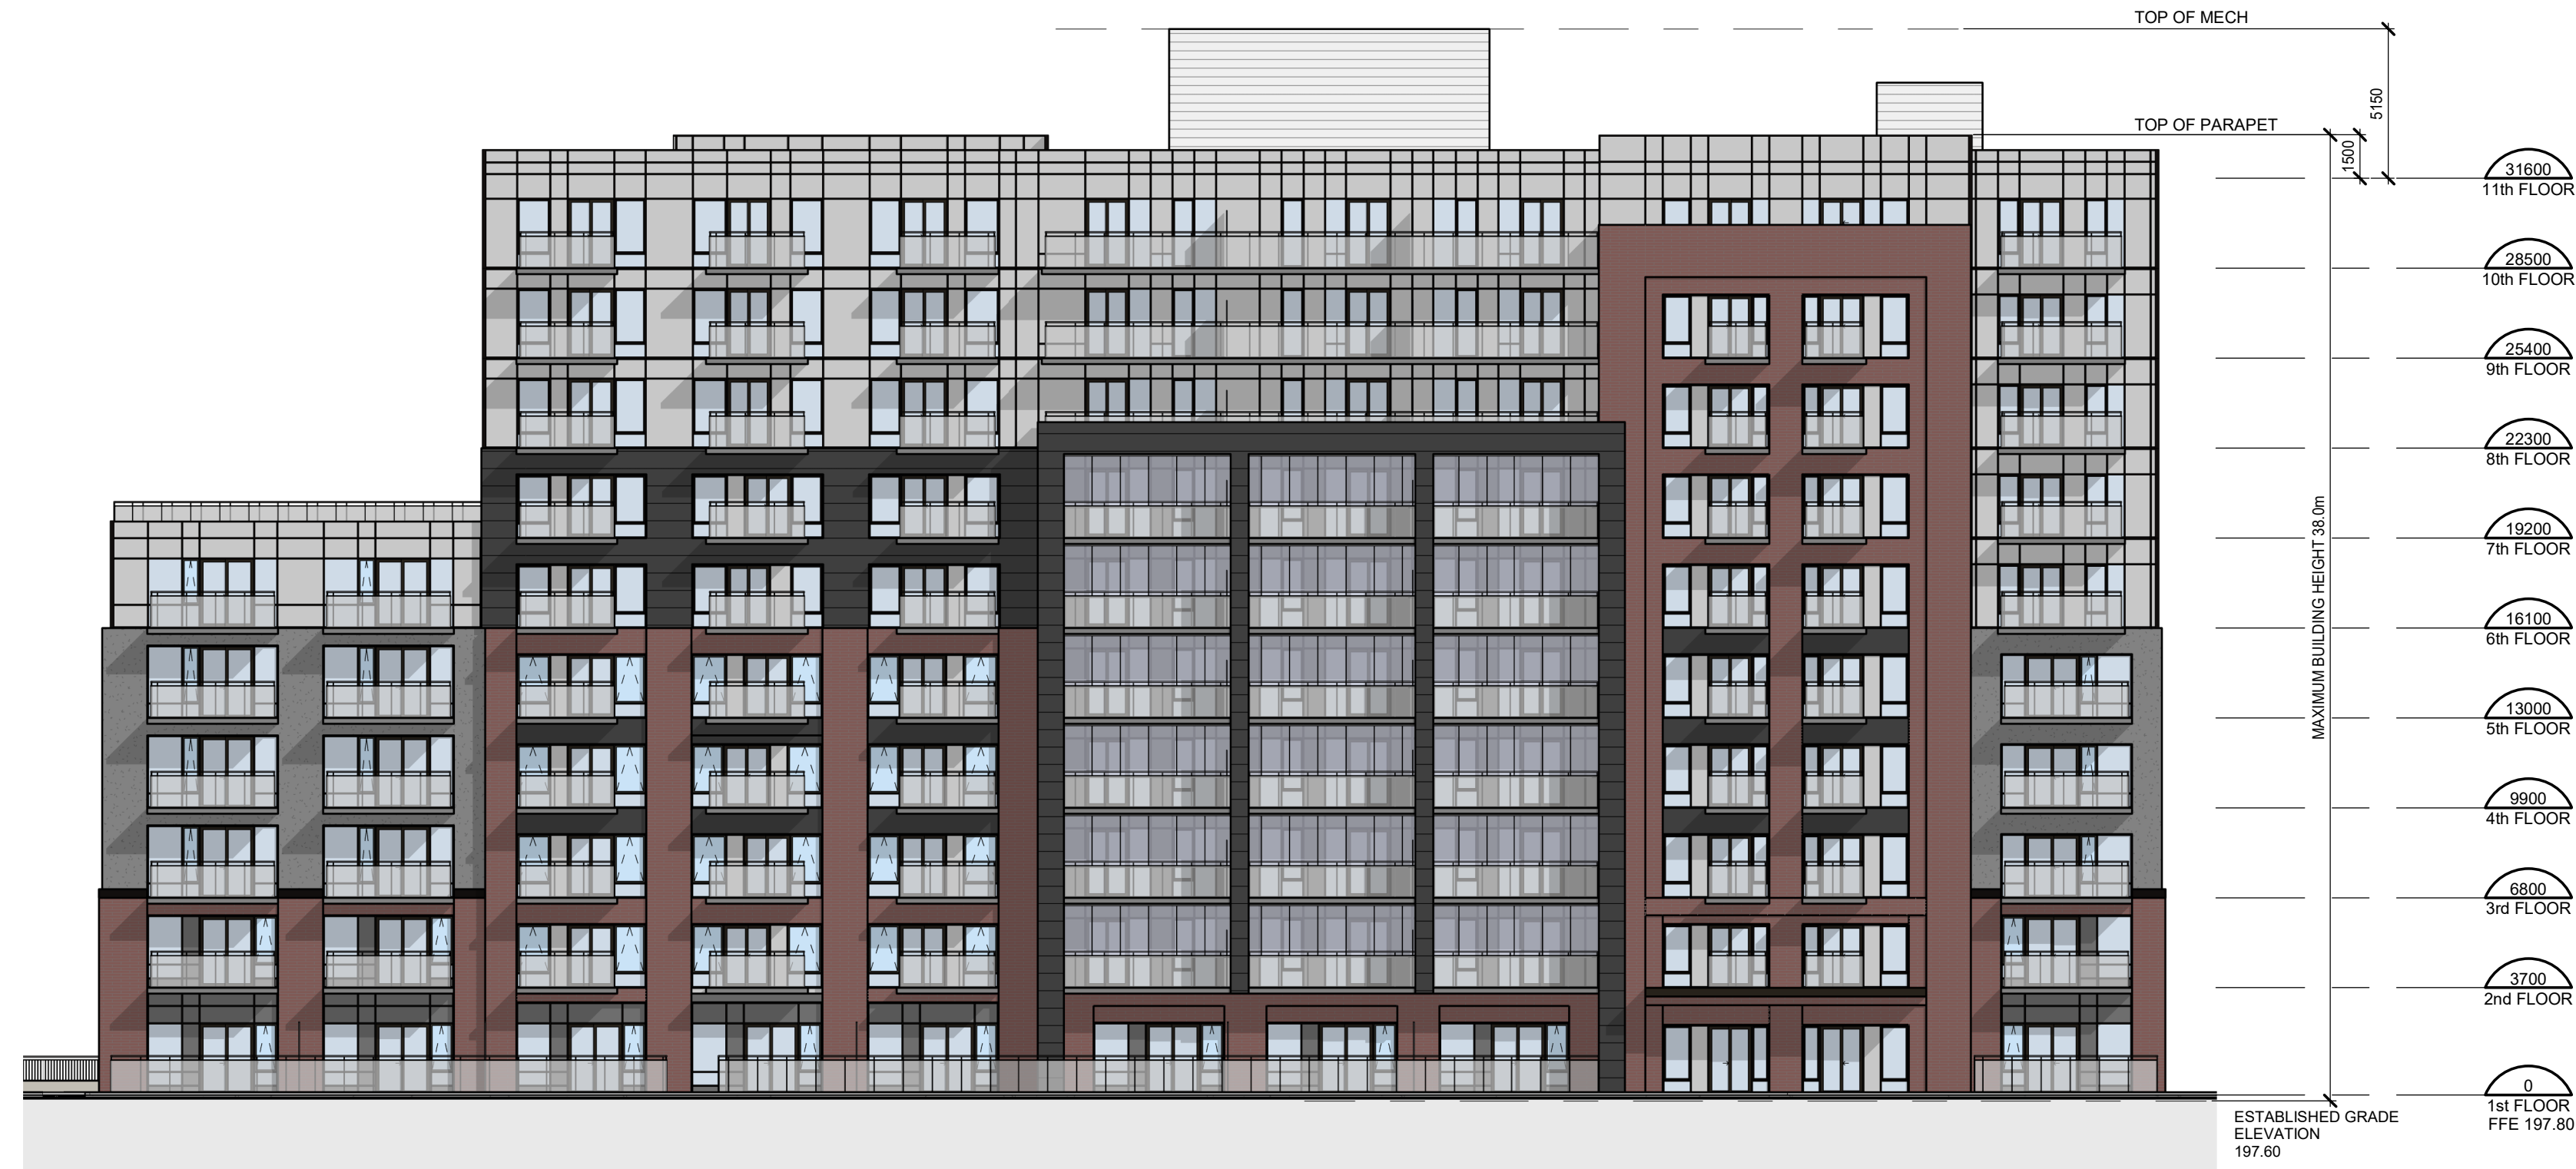

1 Elevation B\_1  
A402 1:200



2 Elevation B\_2  
A402 1:200



3 Elevation B\_3  
A402 1:200



4 Elevation B\_4  
A402 1:200

CONTRACTOR MUST CHECK AND VERIFY ALL DIMENSIONS AND JOB CONDITIONS BEFORE PROCEEDING WITH WORK  
ALL DRAWINGS MAY BE TO BE SUBJECT TO CHANGE DUE TO COMMENTS FROM MUNICIPAL DEPARTMENTS AND OTHER AGENCIES WITH AUTHORITY  
ALL DRAWINGS AND SPECIFICATIONS ARE THE PROPERTY OF THE ARCHITECTS AND MUST BE RETURNED AT THE COMPLETION OF THE WORK  
THE CONTRACTOR WORKING FROM DRAWINGS NOT SPECIFICALLY MARKED FOR CONSTRUCTION MUST ASSUME FULL RESPONSIBILITY AND BEAR COSTS FOR ANY CORRECTIONS OR DAMAGES RESULTING FROM HIS OR HER WORK

KEY TO DETAIL LOCATION

No.	DETAIL NUMBER
No.	DRAWING SHEET NUMBER

DRAWING SETS ISSUED	No.	DATE (DD.MM.YY)	BY
ISSUED FOR ZBA	1	2024-10-18	KNYMH

ALL PREVIOUS ISSUES OF THIS DRAWING ARE SUPERSEDED

REVISIONS TO DRAWING	No.	DATE (DD.MM.YY)	BY

**NOT FOR CONSTRUCTION**

BUILDING PERMIT NUMBER:  
**NOT FOR CONSTRUCTION WITHOUT PERMIT**

**KNYMH**  
ARCHITECTURE • SOLUTIONS

KNYMH INC.  
1006 SKYVIEW DRIVE • SUITE 101  
BURLINGTON, ONTARIO • L7P 0V1  
T 905.639.6595  
F 905.639.0394  
www.knymh.com info@knymh.com

PROJECT NORTH ↑  
TRUE NORTH ↑

THIS DOCUMENT IS INCOMPLETE AND MAY BE USED FOR REGULATORY APPROVAL PERMITS. CONSTRUCTION PERMITS ARE FOR USE BY CONTRACTORS, SUBCONTRACTORS, OWNER AND CONTRACTORS TO PROVIDE INPUT TO THE DETERMINATION OF THIS DOCUMENT.

**MATTAMY HOMES**  
MINOR SUBNODE  
MILTON, ONTARIO

DRAWING SHEET TITLE:  
**ELEVATIONS BUILDING B**

DRAWING SCALE: As indicated	PROJECT NUMBER: <b>21407</b>
DRAWN BY: KO	CHECKED BY: KO
DRAWING VERSION: 000	DRAWING SHEET NUMBER: <b>A402</b>
PLOT DATE:	



**1** Elevation C 1  
A403 1:200



**2** Elevation C 2  
A403 1:200



**3** Elevation C 3  
A403 1:200



**4** Elevation C 4  
A403 1:200

CONTRACTOR MUST CHECK AND VERIFY ALL DIMENSIONS AND JOB CONDITIONS BEFORE PROCEEDING WITH WORK.  
ALL DRAWINGS MAY BE TO BE SUBJECT TO CHANGE DUE TO COMMENTS FROM MUNICIPAL DEPARTMENTS AND OTHER AGENCIES WITH AUTHORITY.  
ALL DRAWINGS AND SPECIFICATIONS ARE THE PROPERTY OF THE ARCHITECTS AND MUST BE RETURNED AT THE COMPLETION OF THE WORK.  
THE CONTRACTOR WORKING FROM DRAWINGS NOT SPECIFICALLY MARKED FOR CONSTRUCTION MUST ASSUME FULL RESPONSIBILITY AND BEAR COSTS FOR ANY CORRECTIONS OR DAMAGES RESULTING FROM HIS OR HER WORK.

KEY TO DETAIL LOCATION

No. _____	DETAIL NUMBER
No. _____	DRAWING SHEET NUMBER


DRAWING SETS ISSUED	No.	DATE (DD.MM.YY)	BY
ISSUED FOR ZBA	1	2024-10-18	KNYMH

ALL PREVIOUS ISSUES OF THIS DRAWING ARE SUPERSEDED

REVISIONS TO DRAWING	No.	DATE (DD.MM.YY)	BY

NOT FOR CONSTRUCTION

BUILDING PERMIT NUMBER:  
NOT FOR CONSTRUCTION WITHOUT PERMIT

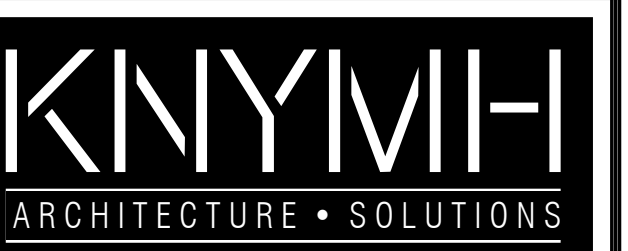

**KNYMH INC.**  
1006 SKYVIEW DRIVE • SUITE 101  
BURLINGTON, ONTARIO • L7P 0V1  
T 905.639.6595  
F 905.639.0394  
www.knymh.com info@knymh.com

THIS DOCUMENT IS INCOMPLETE AND MAY BE USED FOR REGULATORY APPROVAL PURPOSES. CONSTRUCTION SHALL BE FOR USE BY CONTRACTORS, SUBCONTRACTORS, OWNER AND CONTRACTORS TO PROVIDE THEIR INPUT TO THE DETERMINATION OF THIS DOCUMENT.

MATTAMY HOMES

MINOR SUBNODE  
MILTON, ONTARIO

DRAWING SHEET TITLE:  
**ELEVATIONS BUILDING\_C**

DRAWING SCALE: As indicated  
PROJECT NUMBER: **21407**

DRAWN BY: KO  
CHECKED BY: KO  
DRAWING SHEET NUMBER: **A403**