


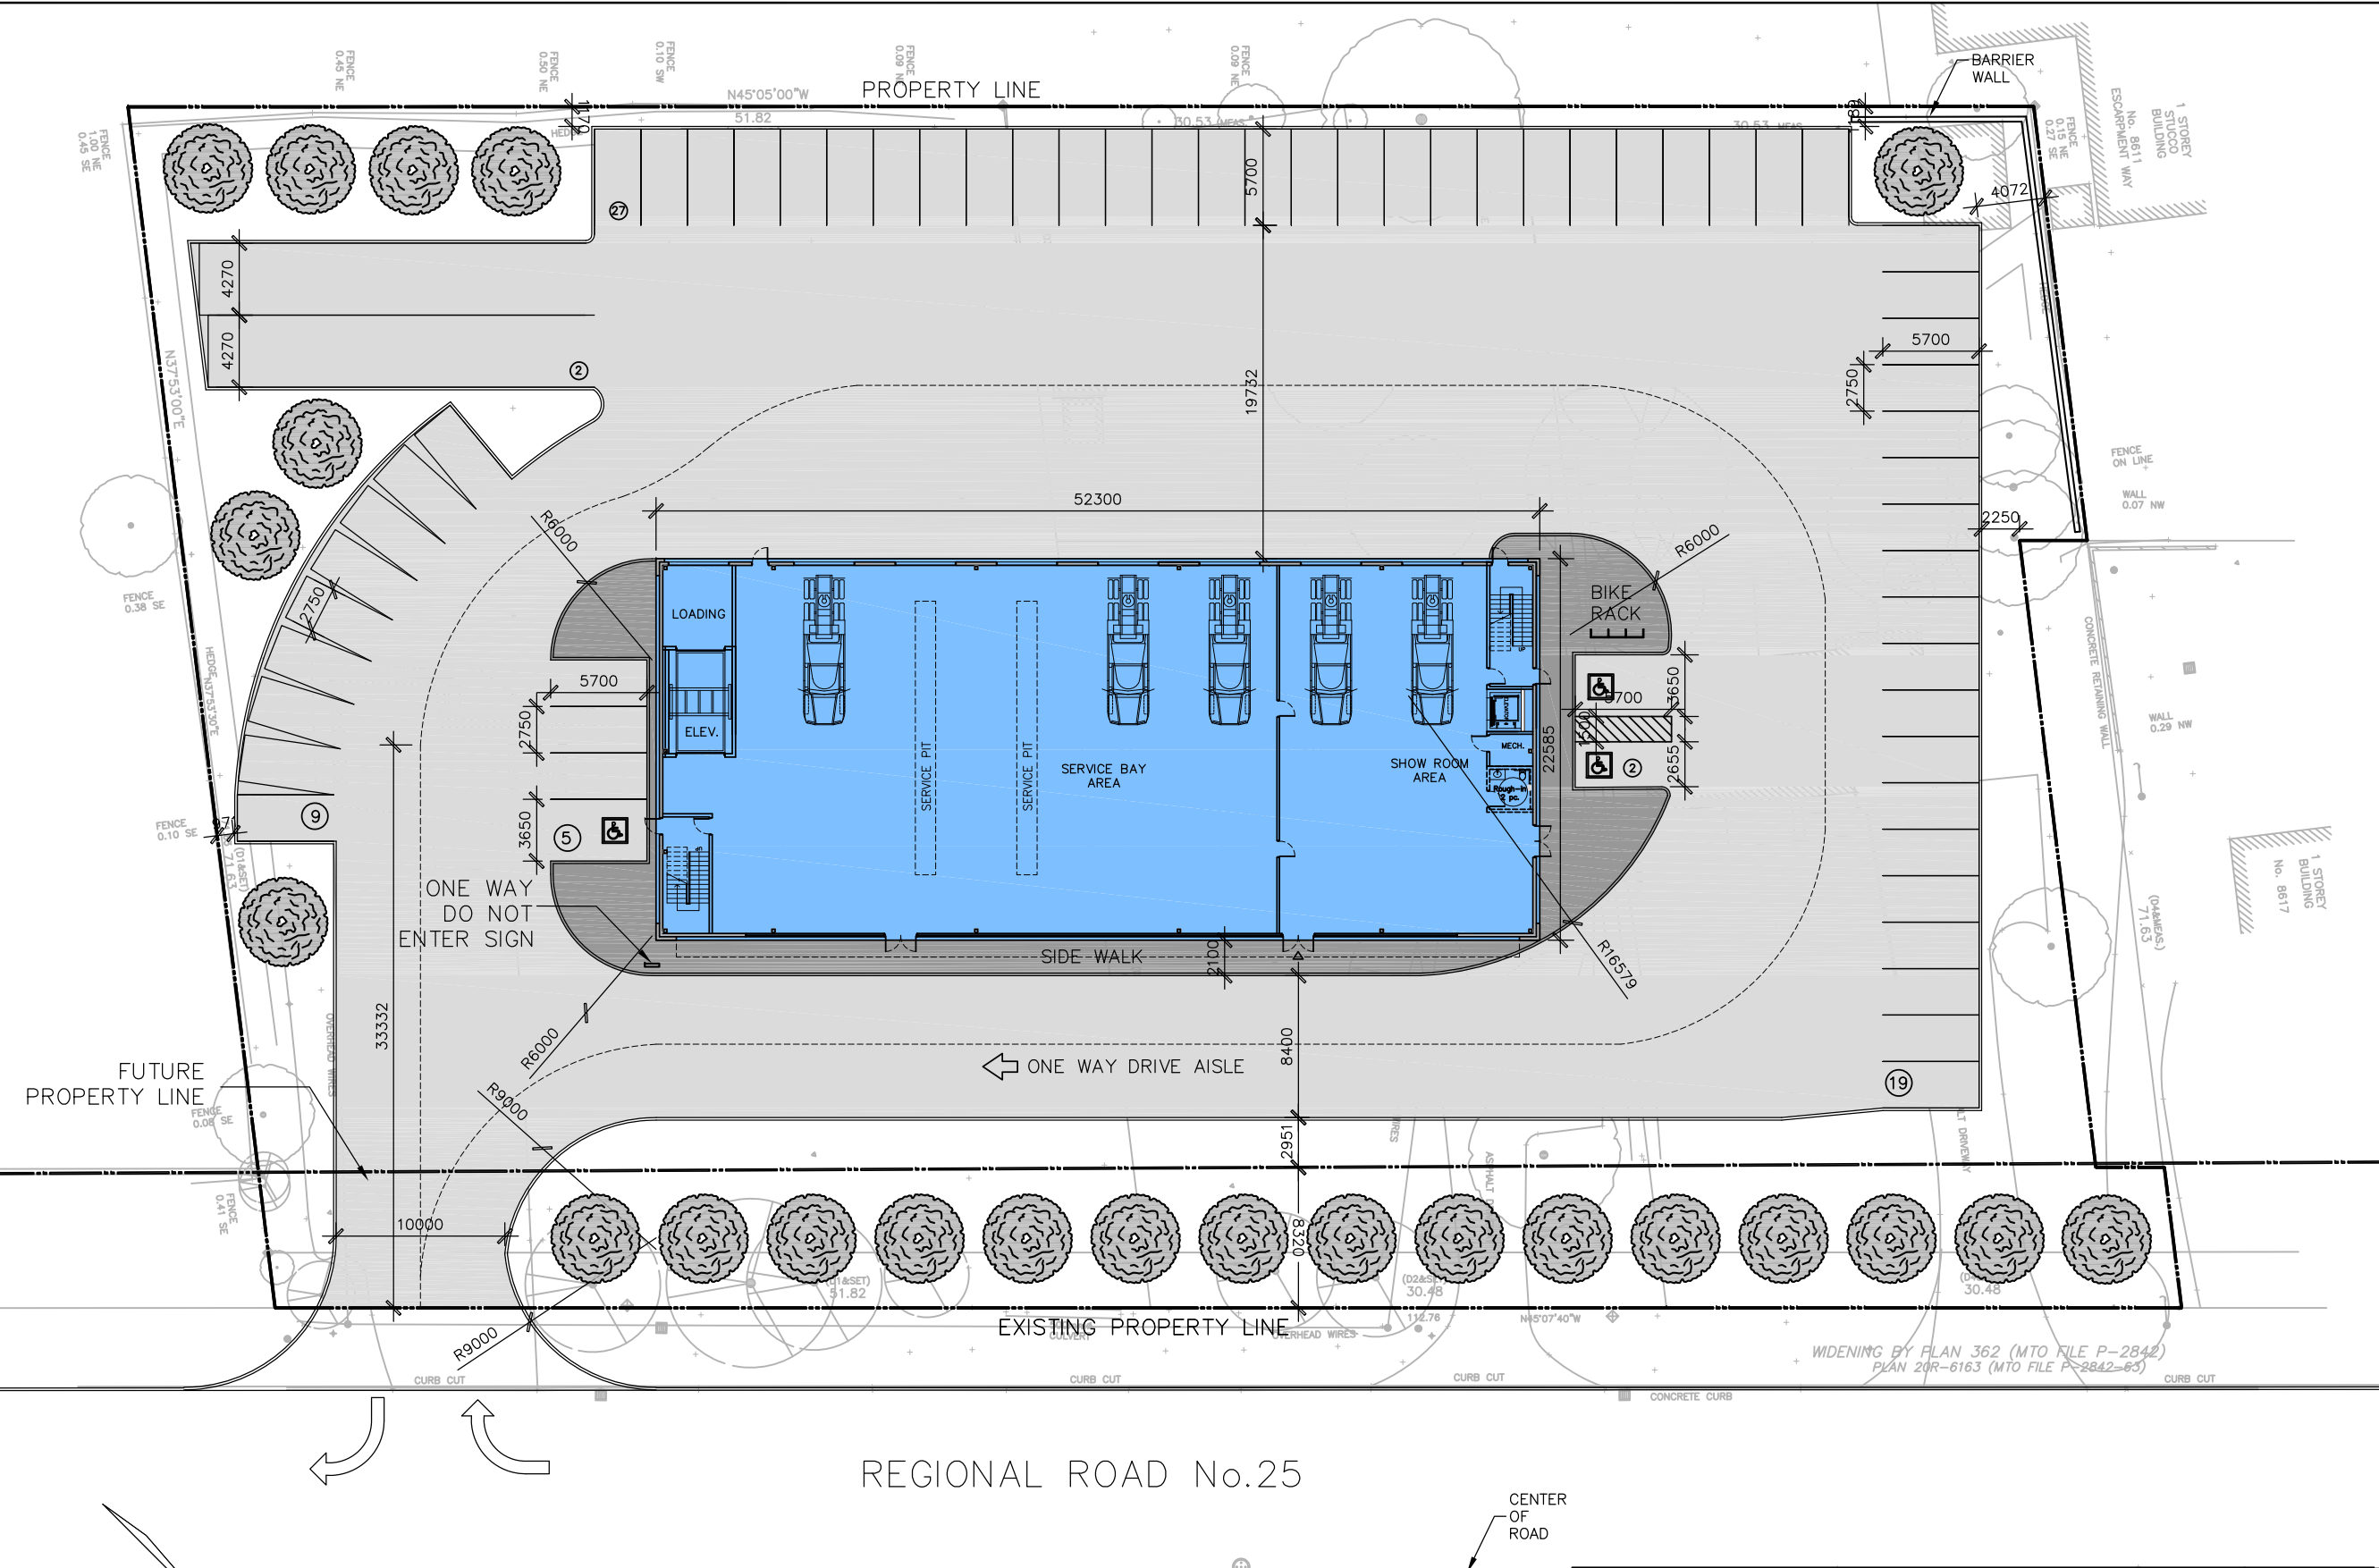



KEY PLAN N.T.S.



DATE	DESCRIPTION	CHECKED BY
2	July 2023	revision
1	June 2023	

DATE	DESCRIPTION	CHECKED BY
2	July 2023	revision
1	June 2023	

REVISIONS

NOTE: Contractor is to check and verify all dimensions and conditions on the project, and is immediately report any discrepancies to the landscape architect before proceeding with the work.

SALMONA DEVELOPMENT CONSULTANTS  
 2578 BRISTOL CIRCLE - SUITE 12  
 OAKVILLE, ONTARIO L6H 6Z7  
 TEL: 416-809-8119  
 EMAIL: JURISALMONA@GMAIL.COM

Project Name:  
**8584 Regional Rd No. 25**

Sheet Description:  
**SITE PLAN**

Date:	Issued:
JUNE 2023	
Job No.:	Drawn By.:
SDC 20230219	ZZ
Scale:	Checked By:
1:400	
SHEET No.:	File No.:
SP.2	

SITE PLAN AND BUILDING STATISTICS			
SITE AREA	±1.95 ACRE	( ±7,873 M <sup>2</sup>	±84,744 FT <sup>2</sup> )
ASPHALT PAVING AREA	±4,284 M <sup>2</sup>	±46,113 FT <sup>2</sup>	
BUILDING			
GROUND FLOOR AREA	±1,108 M <sup>2</sup>	±11,926 FT <sup>2</sup>	
2ND FLOOR AREA	±1,173 M <sup>2</sup>	±12,626 FT <sup>2</sup>	
PARKING			
PARKING SPACE	64 (63 REQUIRED)		
BIKE RACK	4 (2 REQUIRED)		














KEY PLAN N.T.S.

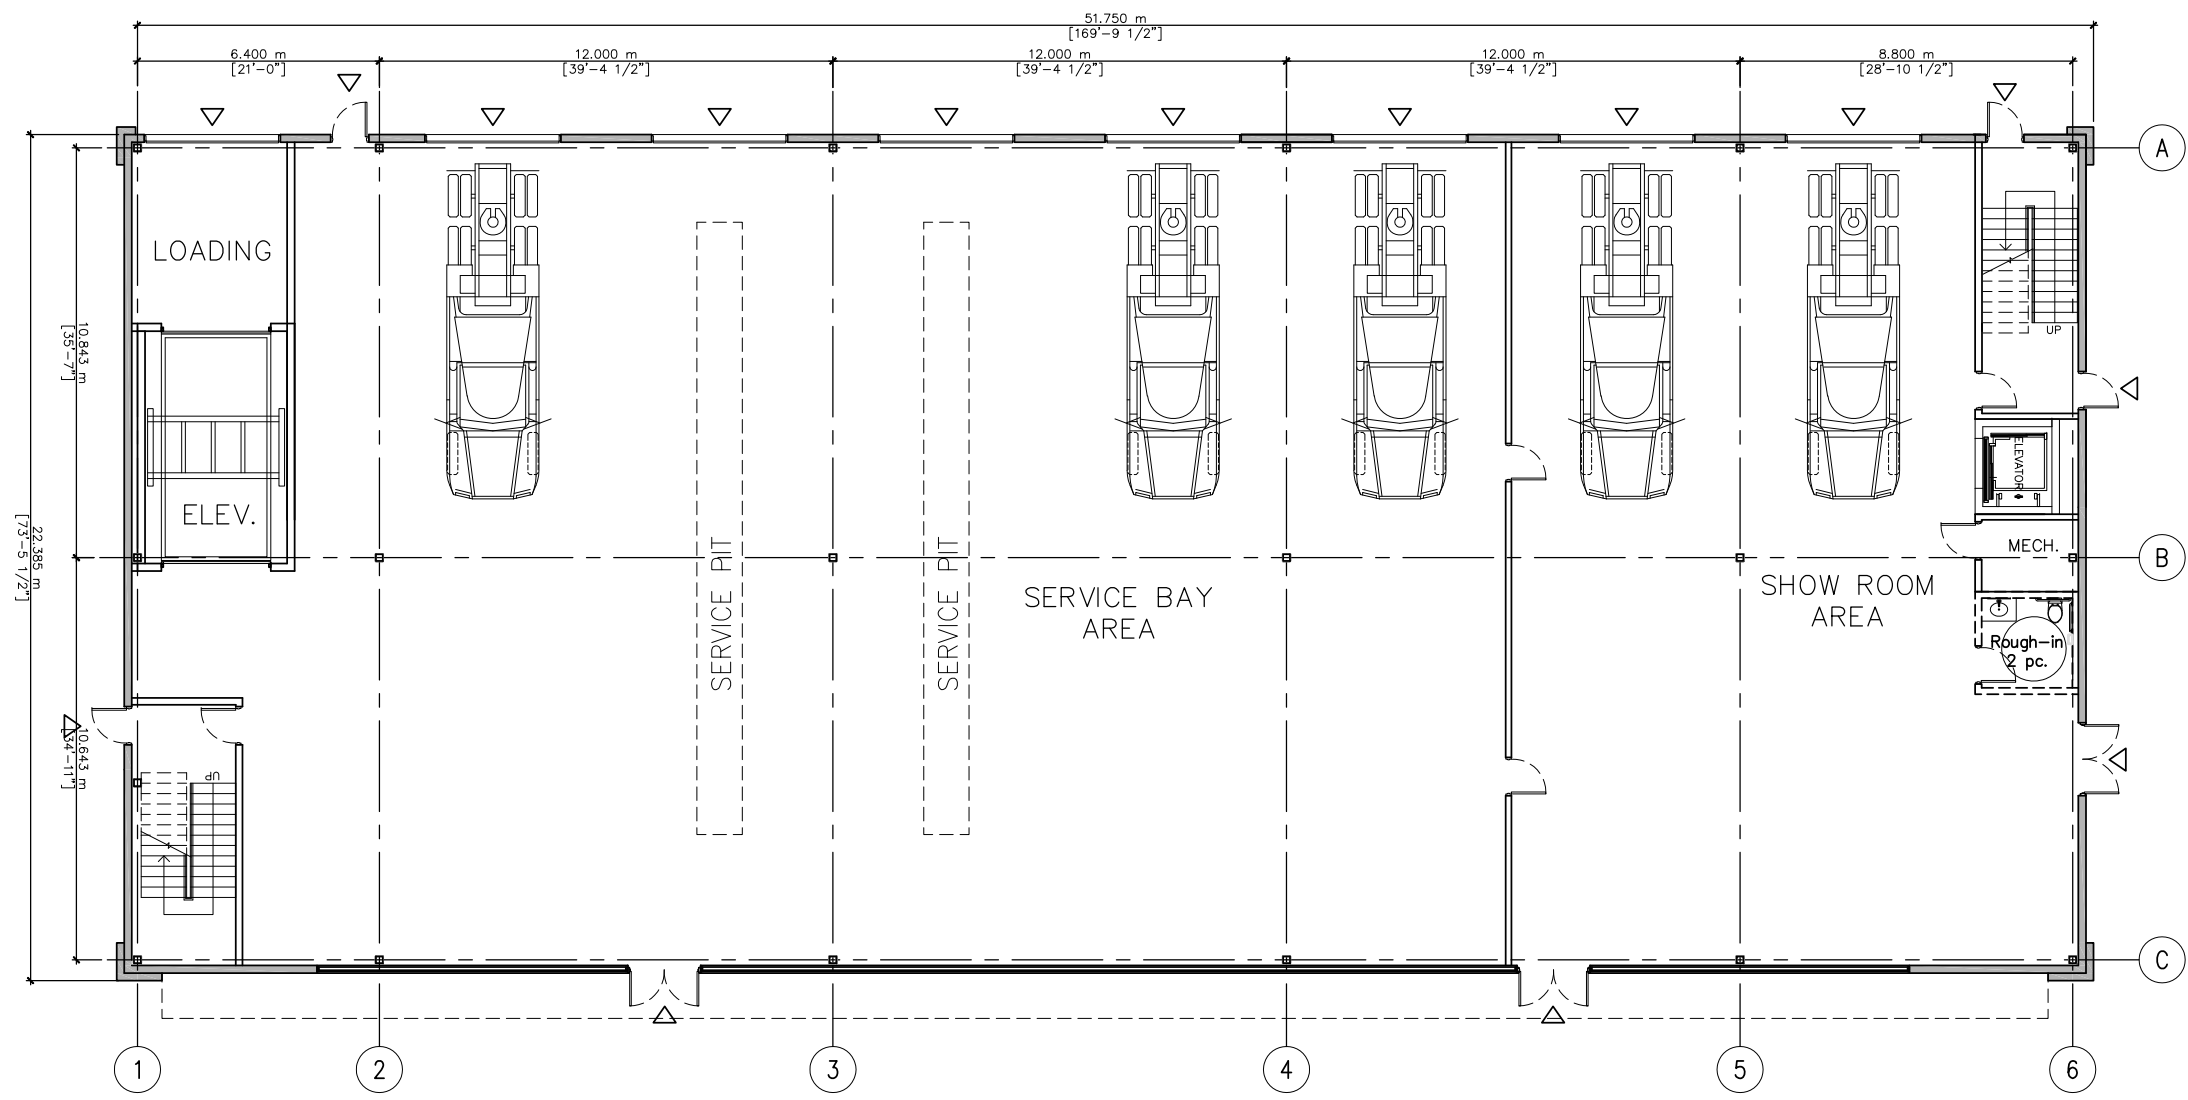

DATE	DESCRIPTION	CHECKED BY

REVISIONS

NOTE: Contractor is to check and verify all dimensions and conditions on the project, and is immediately report any discrepancies to the landscape architect before proceeding with the work.

SALMONA DEVELOPMENT CONSULTANTS  
 2578 BRISTOL CIRCLE - SUITE 12  
 OAKVILLE, ONTARIO L6H 6Z7  
 TEL.: 416-809-8119  
 EMAIL: URSALMONA@GMAIL.COM

Project Name:  
**8584 Regional Rd No. 25**

Sheet Description:  
**GROUND FLOOR PLAN**

Date:	Issued:
APRIL 2023	.
Job No.:	Drawn By.:
SDC 20230219	ZZ
Scale:	Checked By:
1:200	
SHEET No.:	File No.:
<b>A01</b>	


1 GROUND FLOOR PLAN  
 A01 SCALE 1:200







KEY PLAN N.T.S.

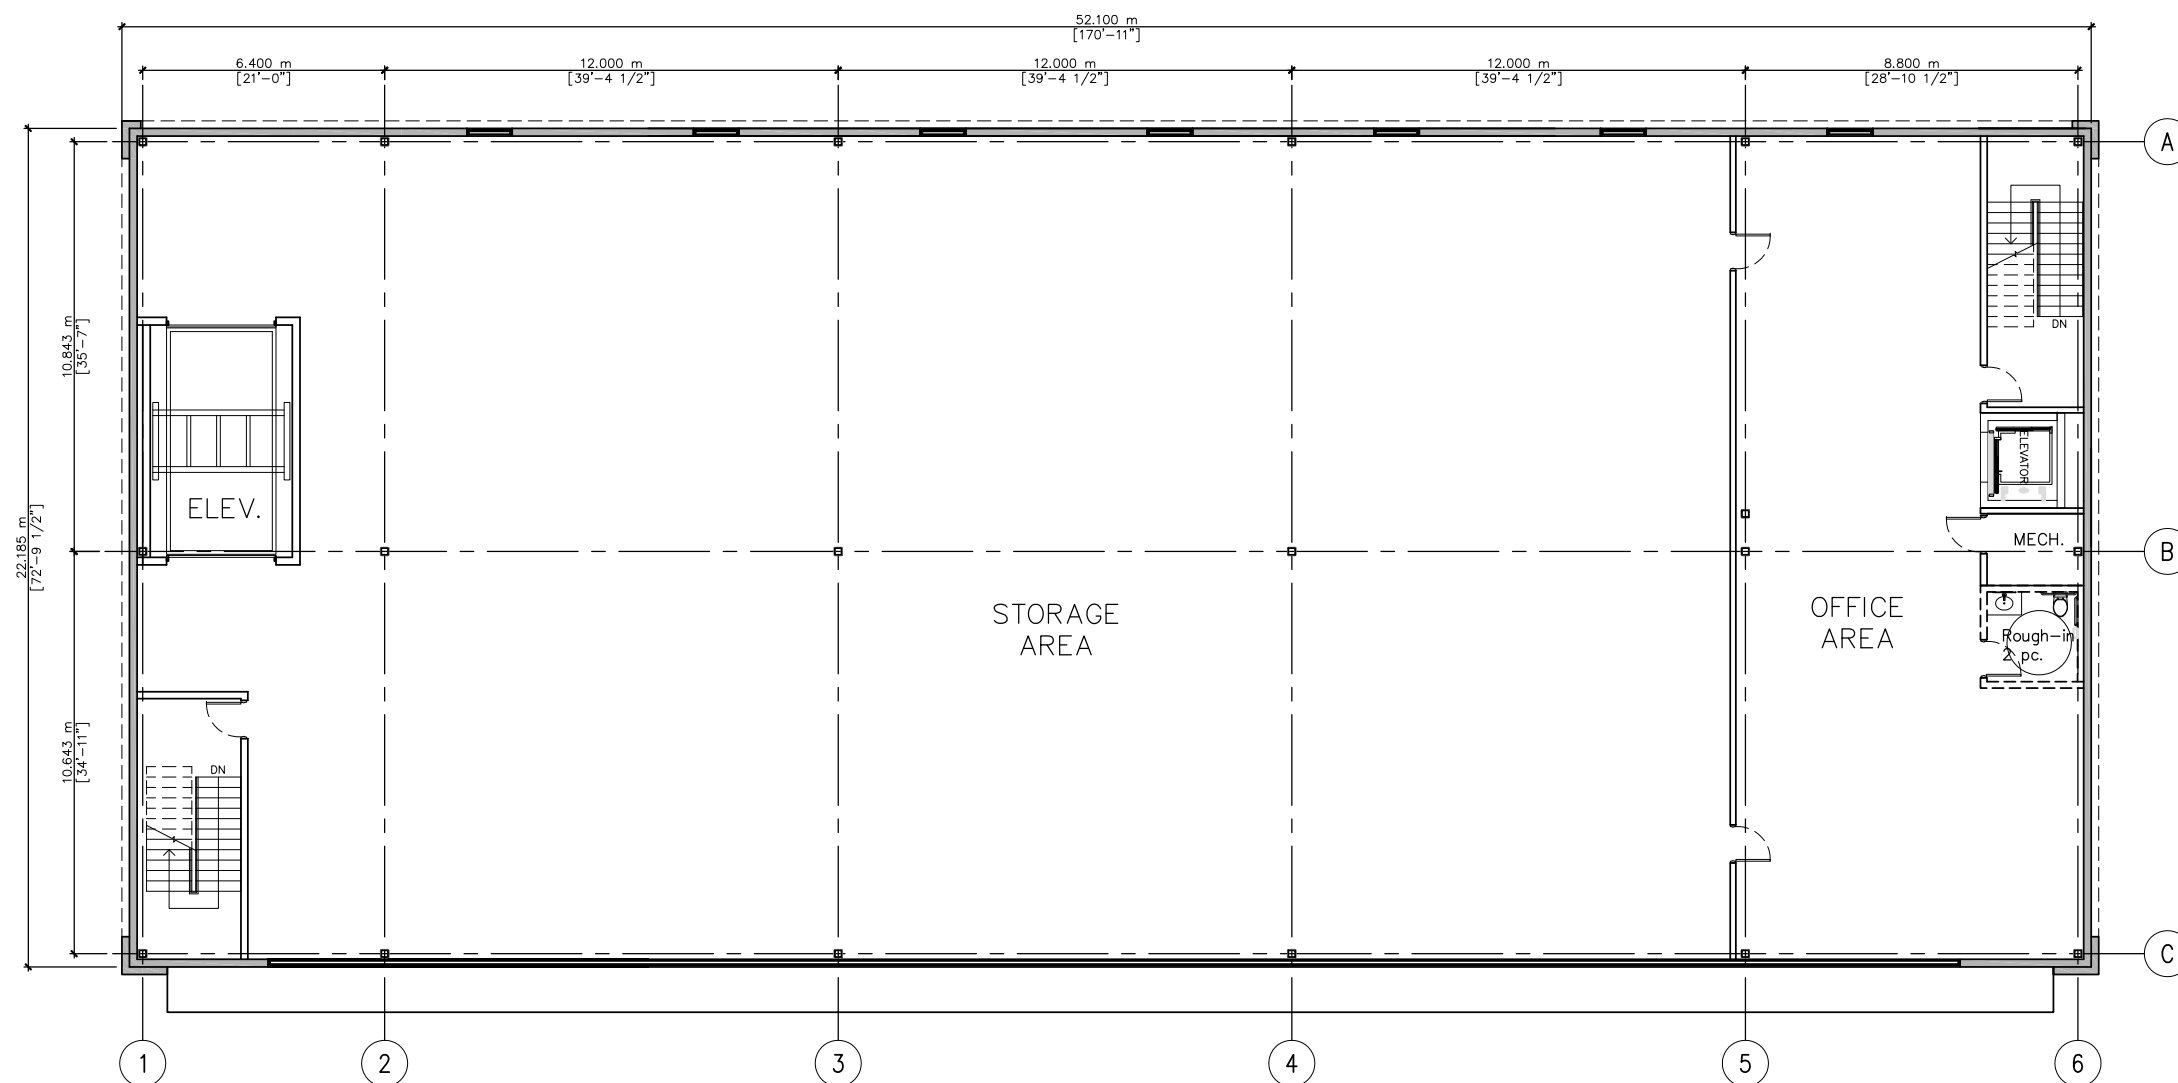


DATE	DESCRIPTION	CHECKED BY

REVISIONS

NOTE: Contractor is to check and verify all dimensions and conditions on the project, and is immediately report any discrepancies to the landscape architect before proceeding with the work.

SALMONA DEVELOPMENT CONSULTANTS  
 2578 BRISTOL CIRCLE - SUITE 12  
 OAKVILLE, ONTARIO L6H 5Z7  
 TEL.: 416-809-8119  
 EMAIL: URISALMONA@GMAIL.COM

Project Name:  
**8584 Regional Rd No. 25**


Sheet Description:  
**SECOND FLOOR PLAN**

Date:	Issued:
APRIL 2023	.
Job No.:	Drawn By.:
SDC 20230219	ZZ
Scale:	Checked By:
1:200	
SHEET No.:	File No.:
<b>A02</b>	


1 SECOND FLOOR PLAN  
 A02 SCALE 1:200



KEY PLAN N.T.S.

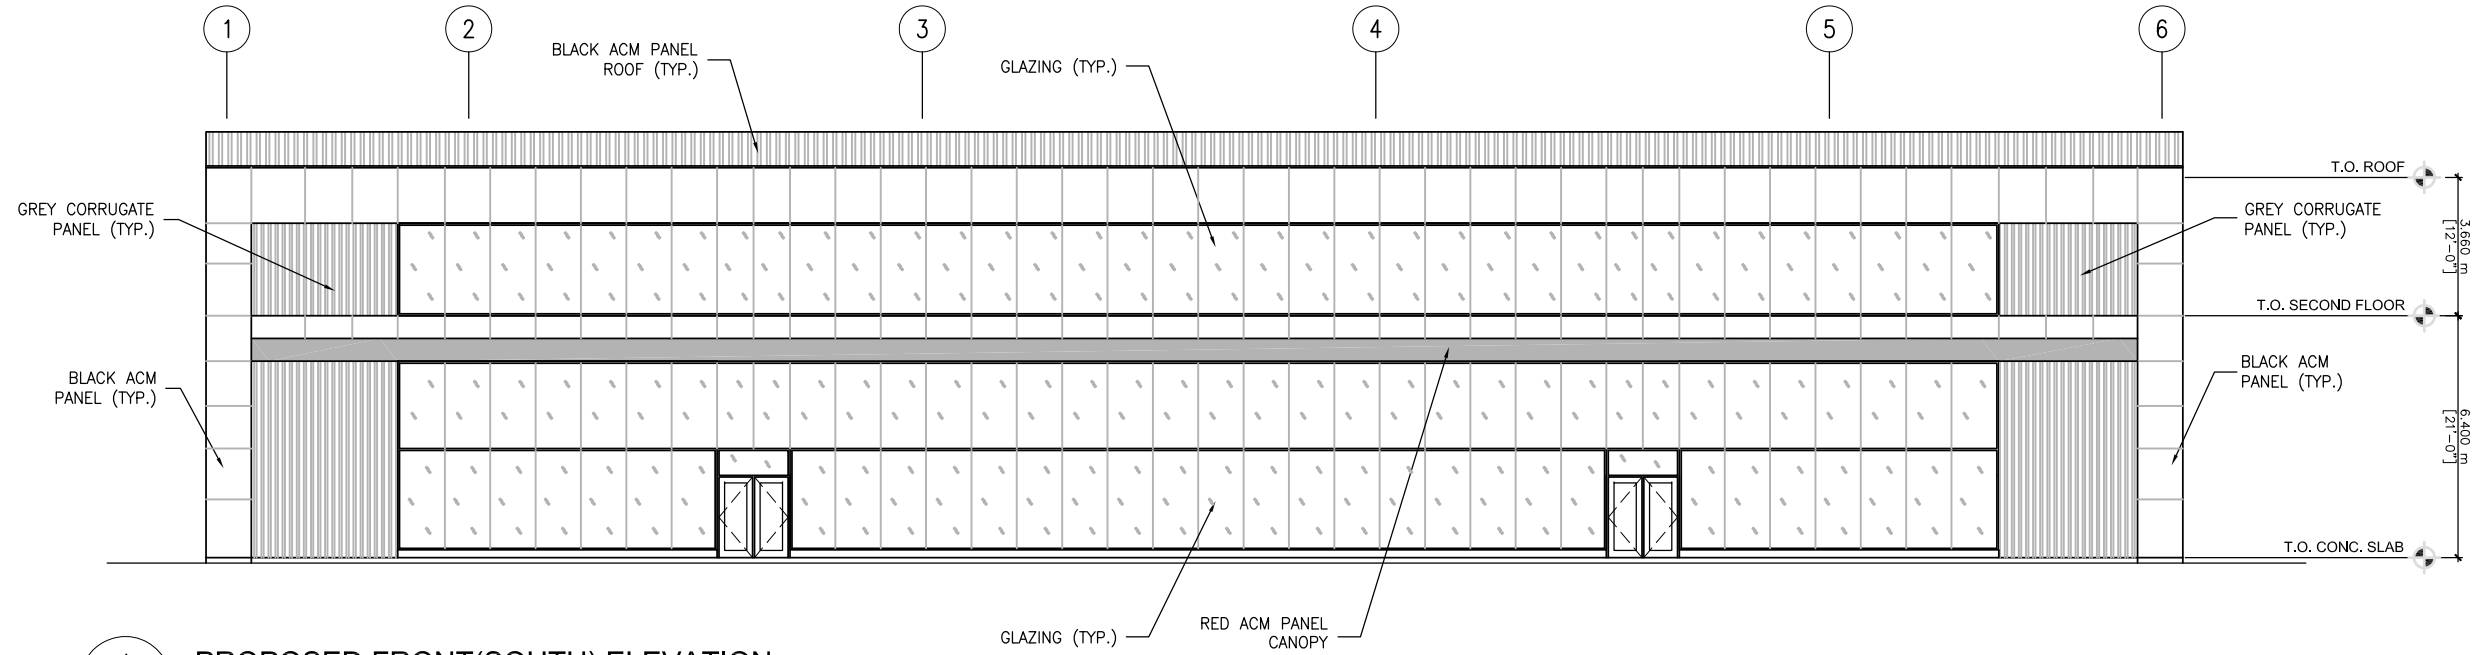

1 PROPOSED FRONT(SOUTH) ELEVATION  
A03 SCALE 1:200

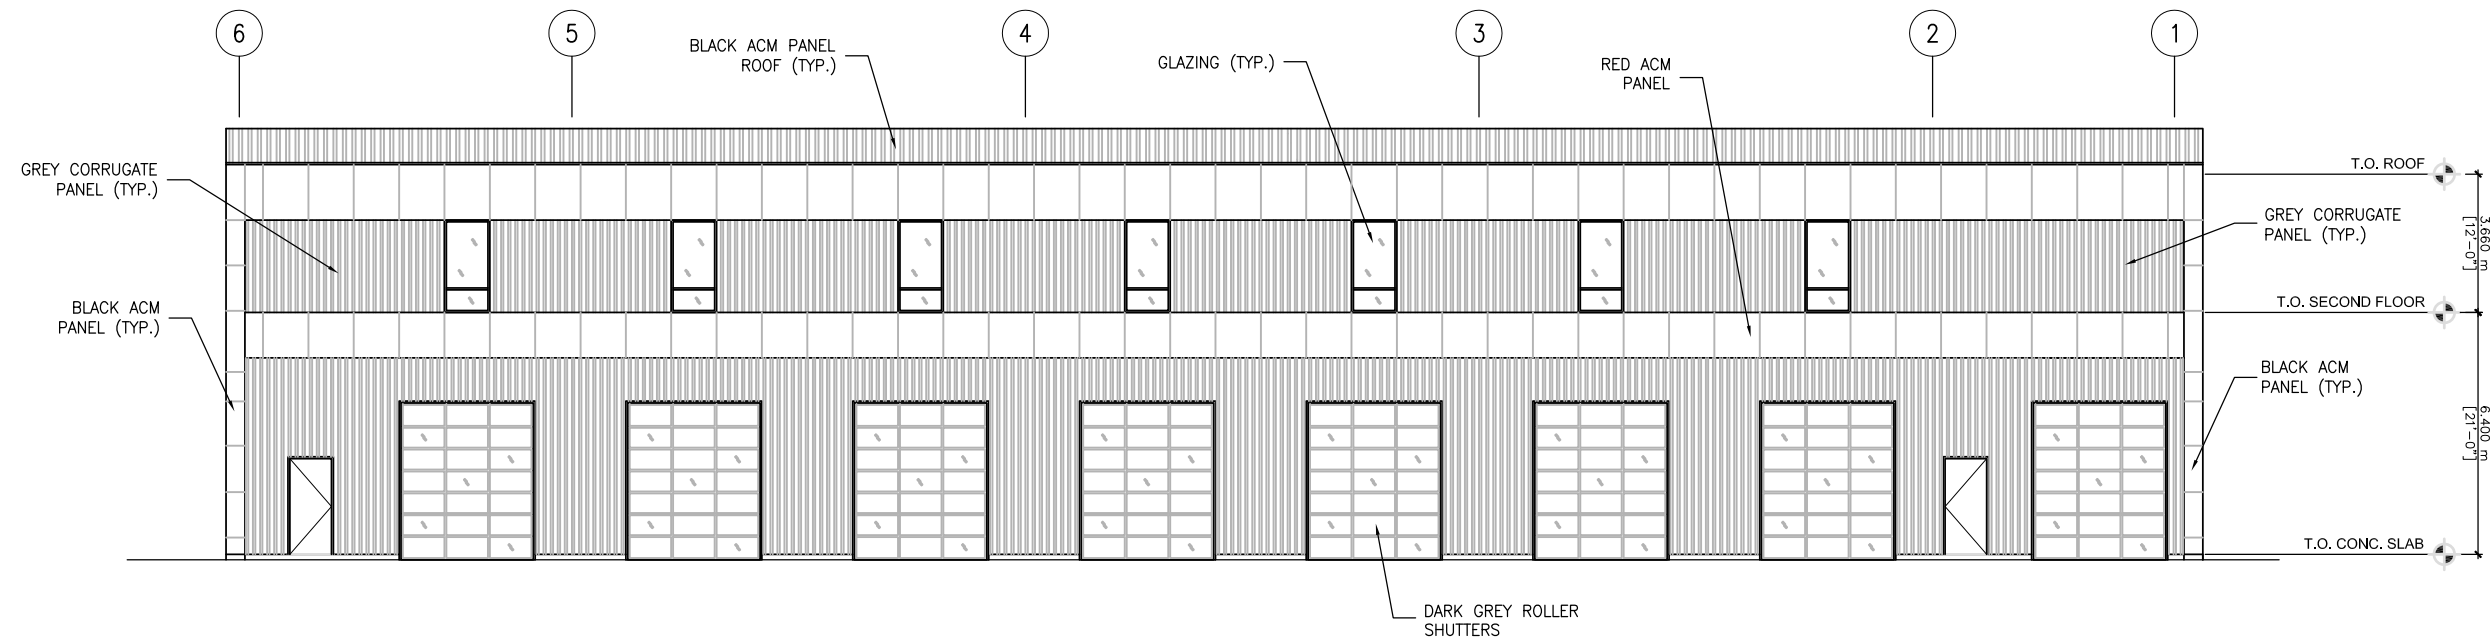

2 PROPOSED REAR(NORTH) ELEVATION  
A03 SCALE 1:200

DATE	DESCRIPTION	CHECKED BY

REVISIONS

NOTE: Contractor is to check and verify all dimensions and conditions on the project, and is immediately report any discrepancies to the landscape architect before proceeding with the work.

SALMONA DEVELOPMENT CONSULTANTS  
2578 BRISTOL CIRCLE - SUITE 12  
OAKVILLE, ONTARIO L6H 6Z7  
TEL.: 416-809-8119  
EMAIL: URSALMONA@GMAIL.COM


Project Name:  
**8584 Regional Rd No. 25**

Sheet Description:  
**ELEVATIONS**


Date:	Issued:
APRIL 2023	-
Job No.:	Drawn By.:
SDC 20230219	ZZ
Scale:	Checked By:
1:200	-
SHEET No.:	File No.:
<b>A03</b>	-




KEY PLAN N.T.S.

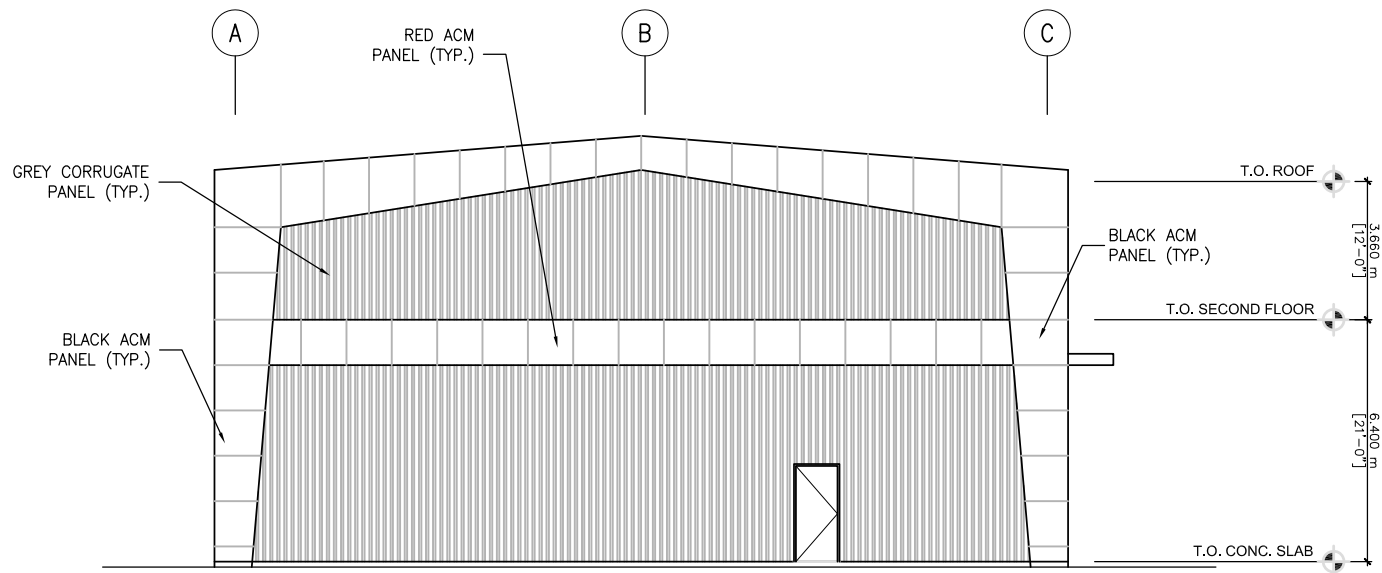

1 PROPOSED SIDE(WEST) ELEVATION  
A04 SCALE 1:200

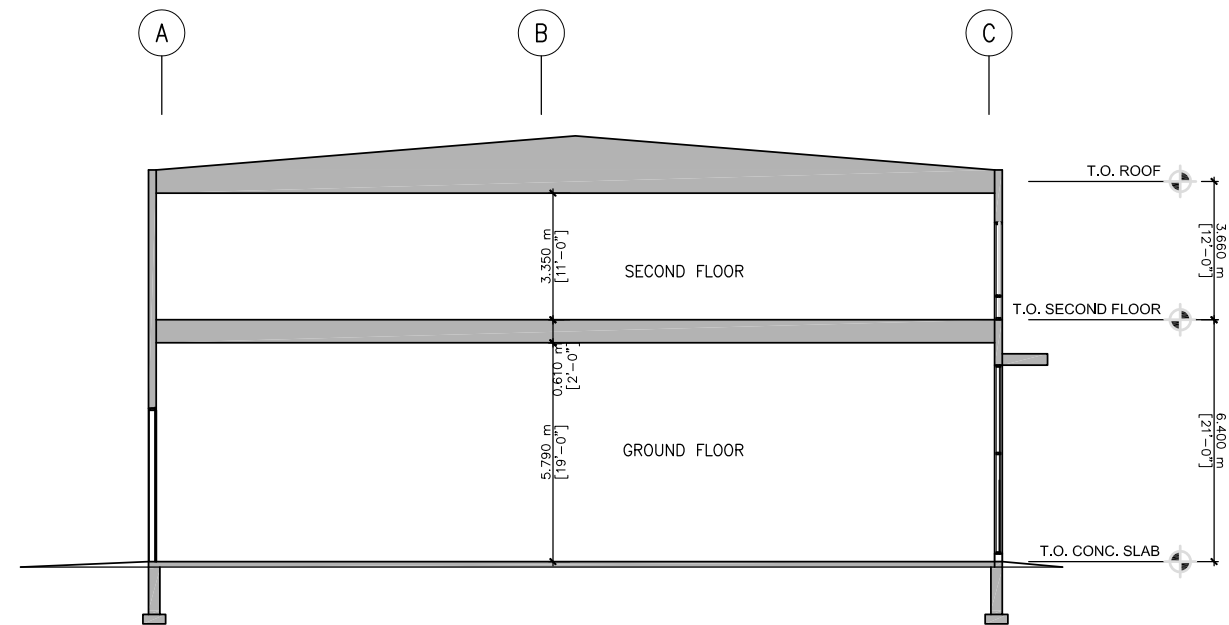

3 BUILDING SECTION  
A04 SCALE 1:200

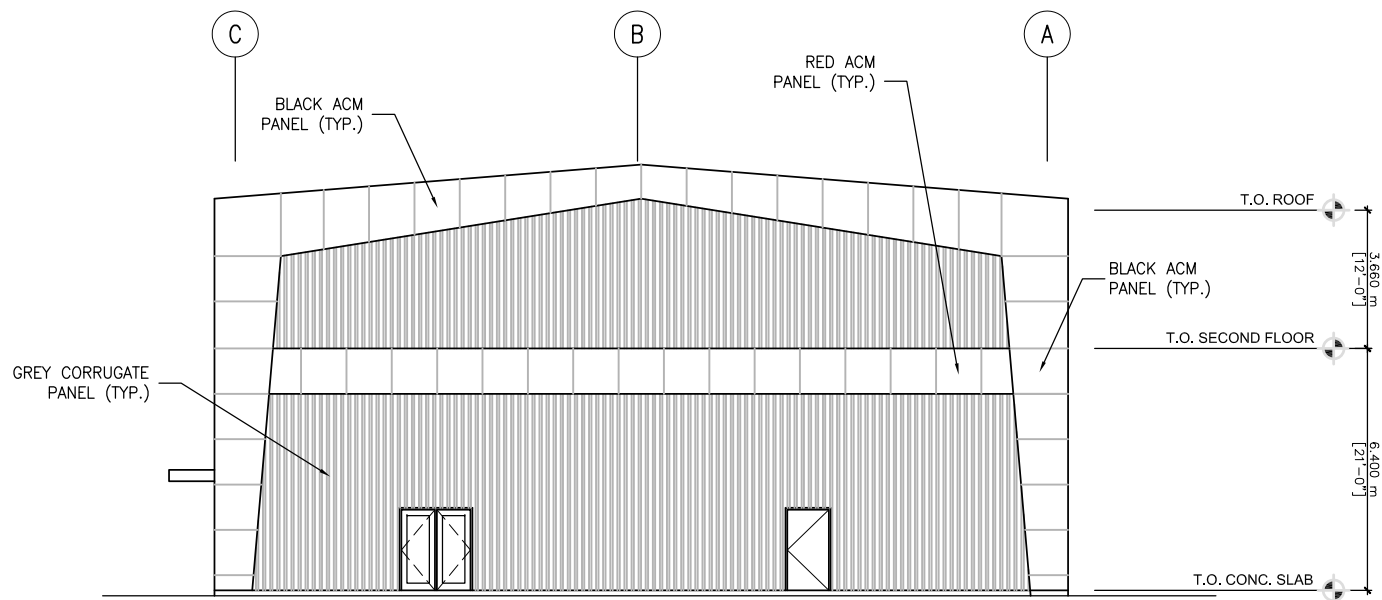

2 PROPOSED SIDE(EAST) ELEVATION  
A04 SCALE 1:200

DATE	DESCRIPTION	CHECKED BY

REVISIONS

NOTE: Contractor is to check and verify all dimensions and conditions on the project, and is immediately report any discrepancies to the landscape architect before proceeding with the work.

SALMONA DEVELOPMENT CONSULTANTS  
2578 BRISTOL CIRCLE - SUITE 12  
OAKVILLE, ONTARIO L6H 6Z7  
TEL.: 416-809-8119  
EMAIL: URISALMONA@GMAIL.COM

Project Name:  
8584 Regional Rd No. 25

Sheet Description:  
SIDE ELEVATIONS

Date:	Issued:
APRIL 2023	.
Job No.:	Drawn By.:
SDC 20230219	ZZ
Scale:	Checked By:
1:200	
SHEET No.:	File No.:
A04	

2023-04-11 10:23 AM