

CONTRACTOR MUST CHECK AND VERIFY ALL DIMENSIONS AND JOB CONDITIONS BEFORE PROCEEDING WITH WORK.
 ALL DRAWINGS MUST BE SUBJECT TO CHANGE DUE TO COMMENTS FROM MUNICIPAL DEPARTMENTS AND OTHER AGENCIES WITH AUTHORITY.
 ALL DRAWINGS AND SPECIFICATIONS ARE THE PROPERTY OF THE ARCHITECTS AND MUST BE RETURNED AT THE COMPLETION OF THE WORK.
 THE CONTRACTOR WORKING FROM DRAWINGS NOT SPECIFICALLY MARKED FOR CONSTRUCTION MUST ASSUME FULL RESPONSIBILITY AND BIDDING COSTS FOR ANY CORRECTIONS OR DAMAGES RESULTING FROM HIS OR HER WORK.

KEY TO DETAIL LOCATION

No.	DETAIL NUMBER
No.	DRAWING SHEET NUMBER


DRAWING SETS ISSUED	No.	DATE (DD.MM.YY)	BY
	1		

ALL PREVIOUS ISSUES OF THIS DRAWING ARE SUPERSEDED


REVISIONS TO DRAWING	No.	DATE (DD.MM.YY)	BY

NOT FOR CONSTRUCTION

BUILDING PERMIT NUMBER:
 NOT FOR CONSTRUCTION WITHOUT PERMIT

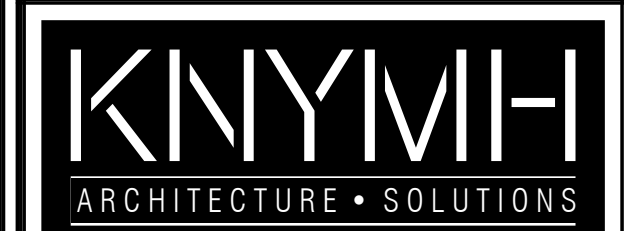

KNYMH INC.
 1006 SKYVIEW DRIVE • SUITE 101
 BURLINGTON, ONTARIO • L7P 0V1
 T 905.639.6595
 F 905.639.0394
 www.knymh.com info@knymh.com

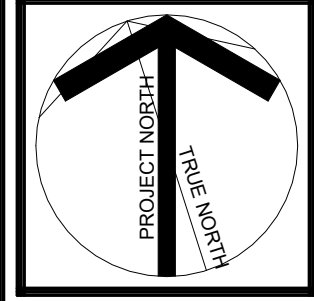

THIS DOCUMENT IS INCOMPLETE AND MAY BE USED FOR REGULATORY APPROVAL PURPOSES FOR CONSTRUCTION. IT IS NOT TO BE USED FOR PERMITS, SUBCONTRACTS, OWNER AND CONTRACTORS TO PROVIDE INPUT TO THE PREPARATION OF THIS DOCUMENT.


MATTAMY HOMES
 MINOR SUBNODE
 MILTON, ONTARIO

DRAWING SHEET TITLE:
U/G AB P1-P2

DRAWING SCALE:
 1:250

PROJECT NUMBER:
21407

DRAWING VERSION:
A221

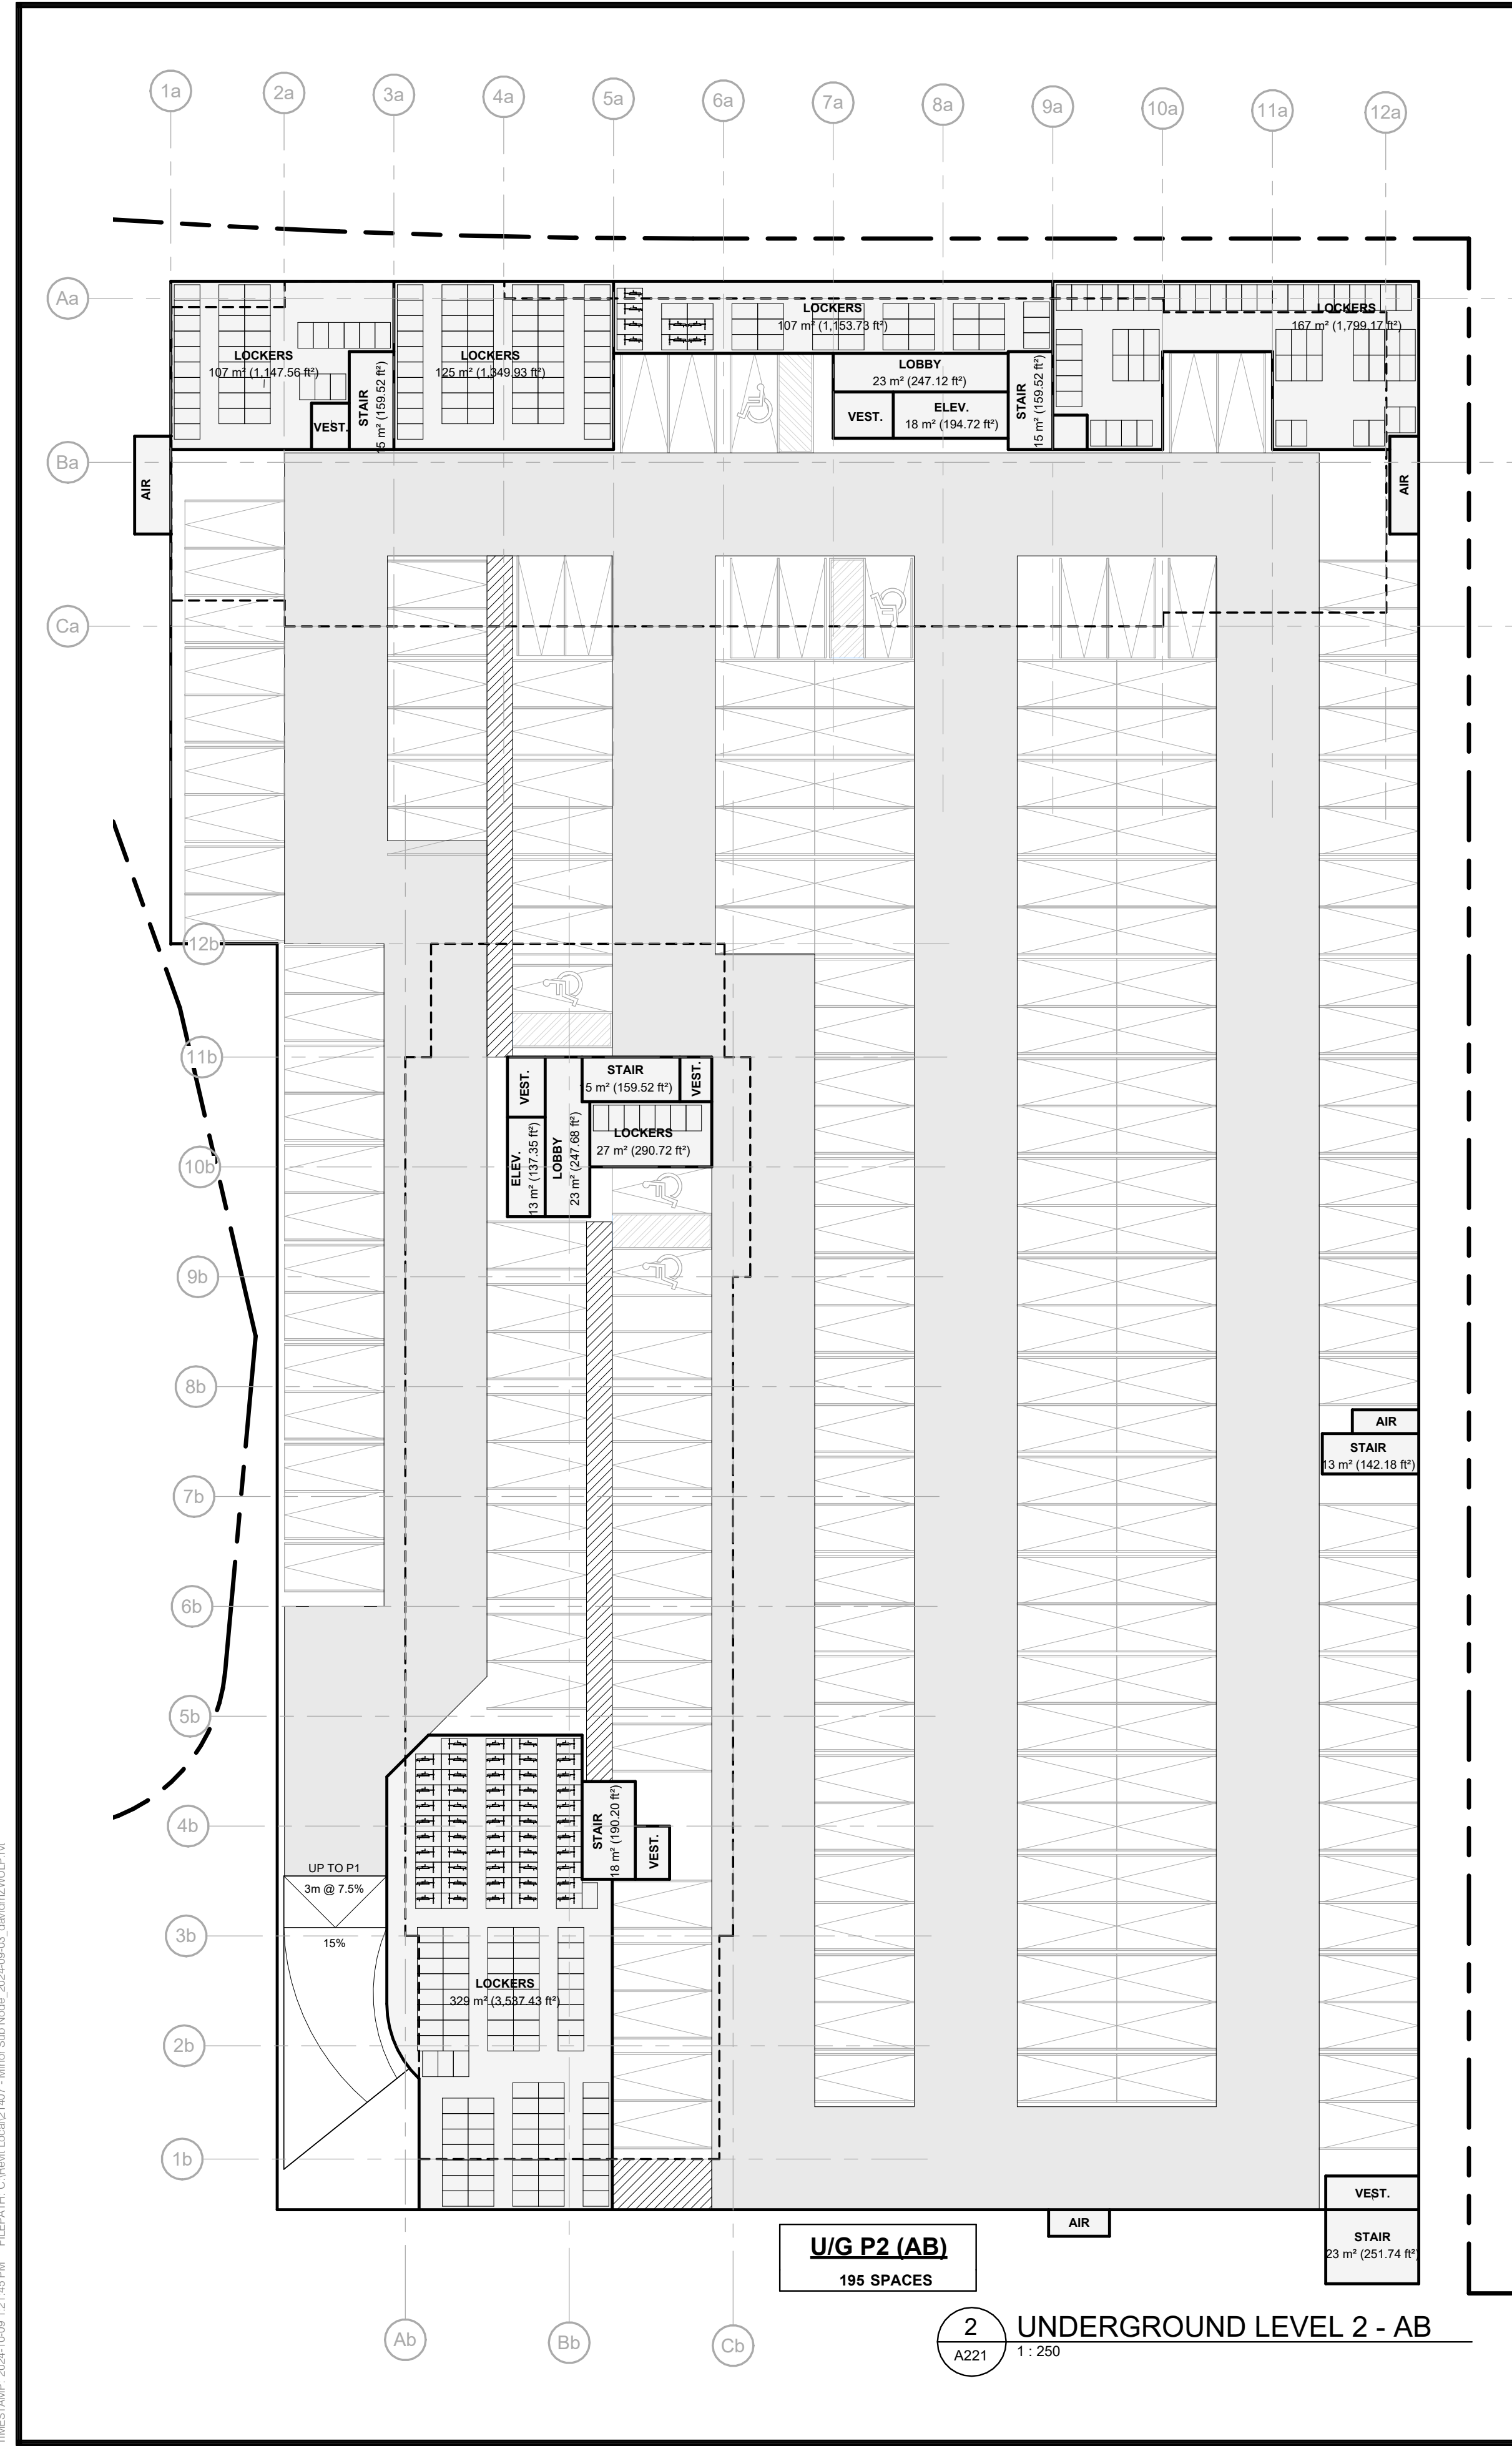

TENANT PARKING (AB)


Type	Mark	Count
1st FLOOR		
PARALLEL	8	
STANDARD	2	
		10
UNDERGROUND LEVEL 1		
BARRIER FREE	5	
STANDARD	186	
		191
UNDERGROUND LEVEL 2		
BARRIER FREE	5	
STANDARD	190	
		195
		396
VISITOR PARKING (AB)		
Type <th>Mark</th> <th>Count</th>	Mark	Count
1st FLOOR		
BARRIER FREE	4	
STANDARD	76	
		80
		476

BARRIER FREE PARKING (AB)

Level	Count
Total Visitor Parking Spaces	4
1st FLOOR	4
Total Tenant Parking Spaces	
UNDERGROUND LEVEL 2	5
UNDERGROUND LEVEL 1	5
	10
	14

LONG TERM BIKE STORAGE (AB)

Building	Count
BUILDING A	97
BUILDING B	101
	198
	198

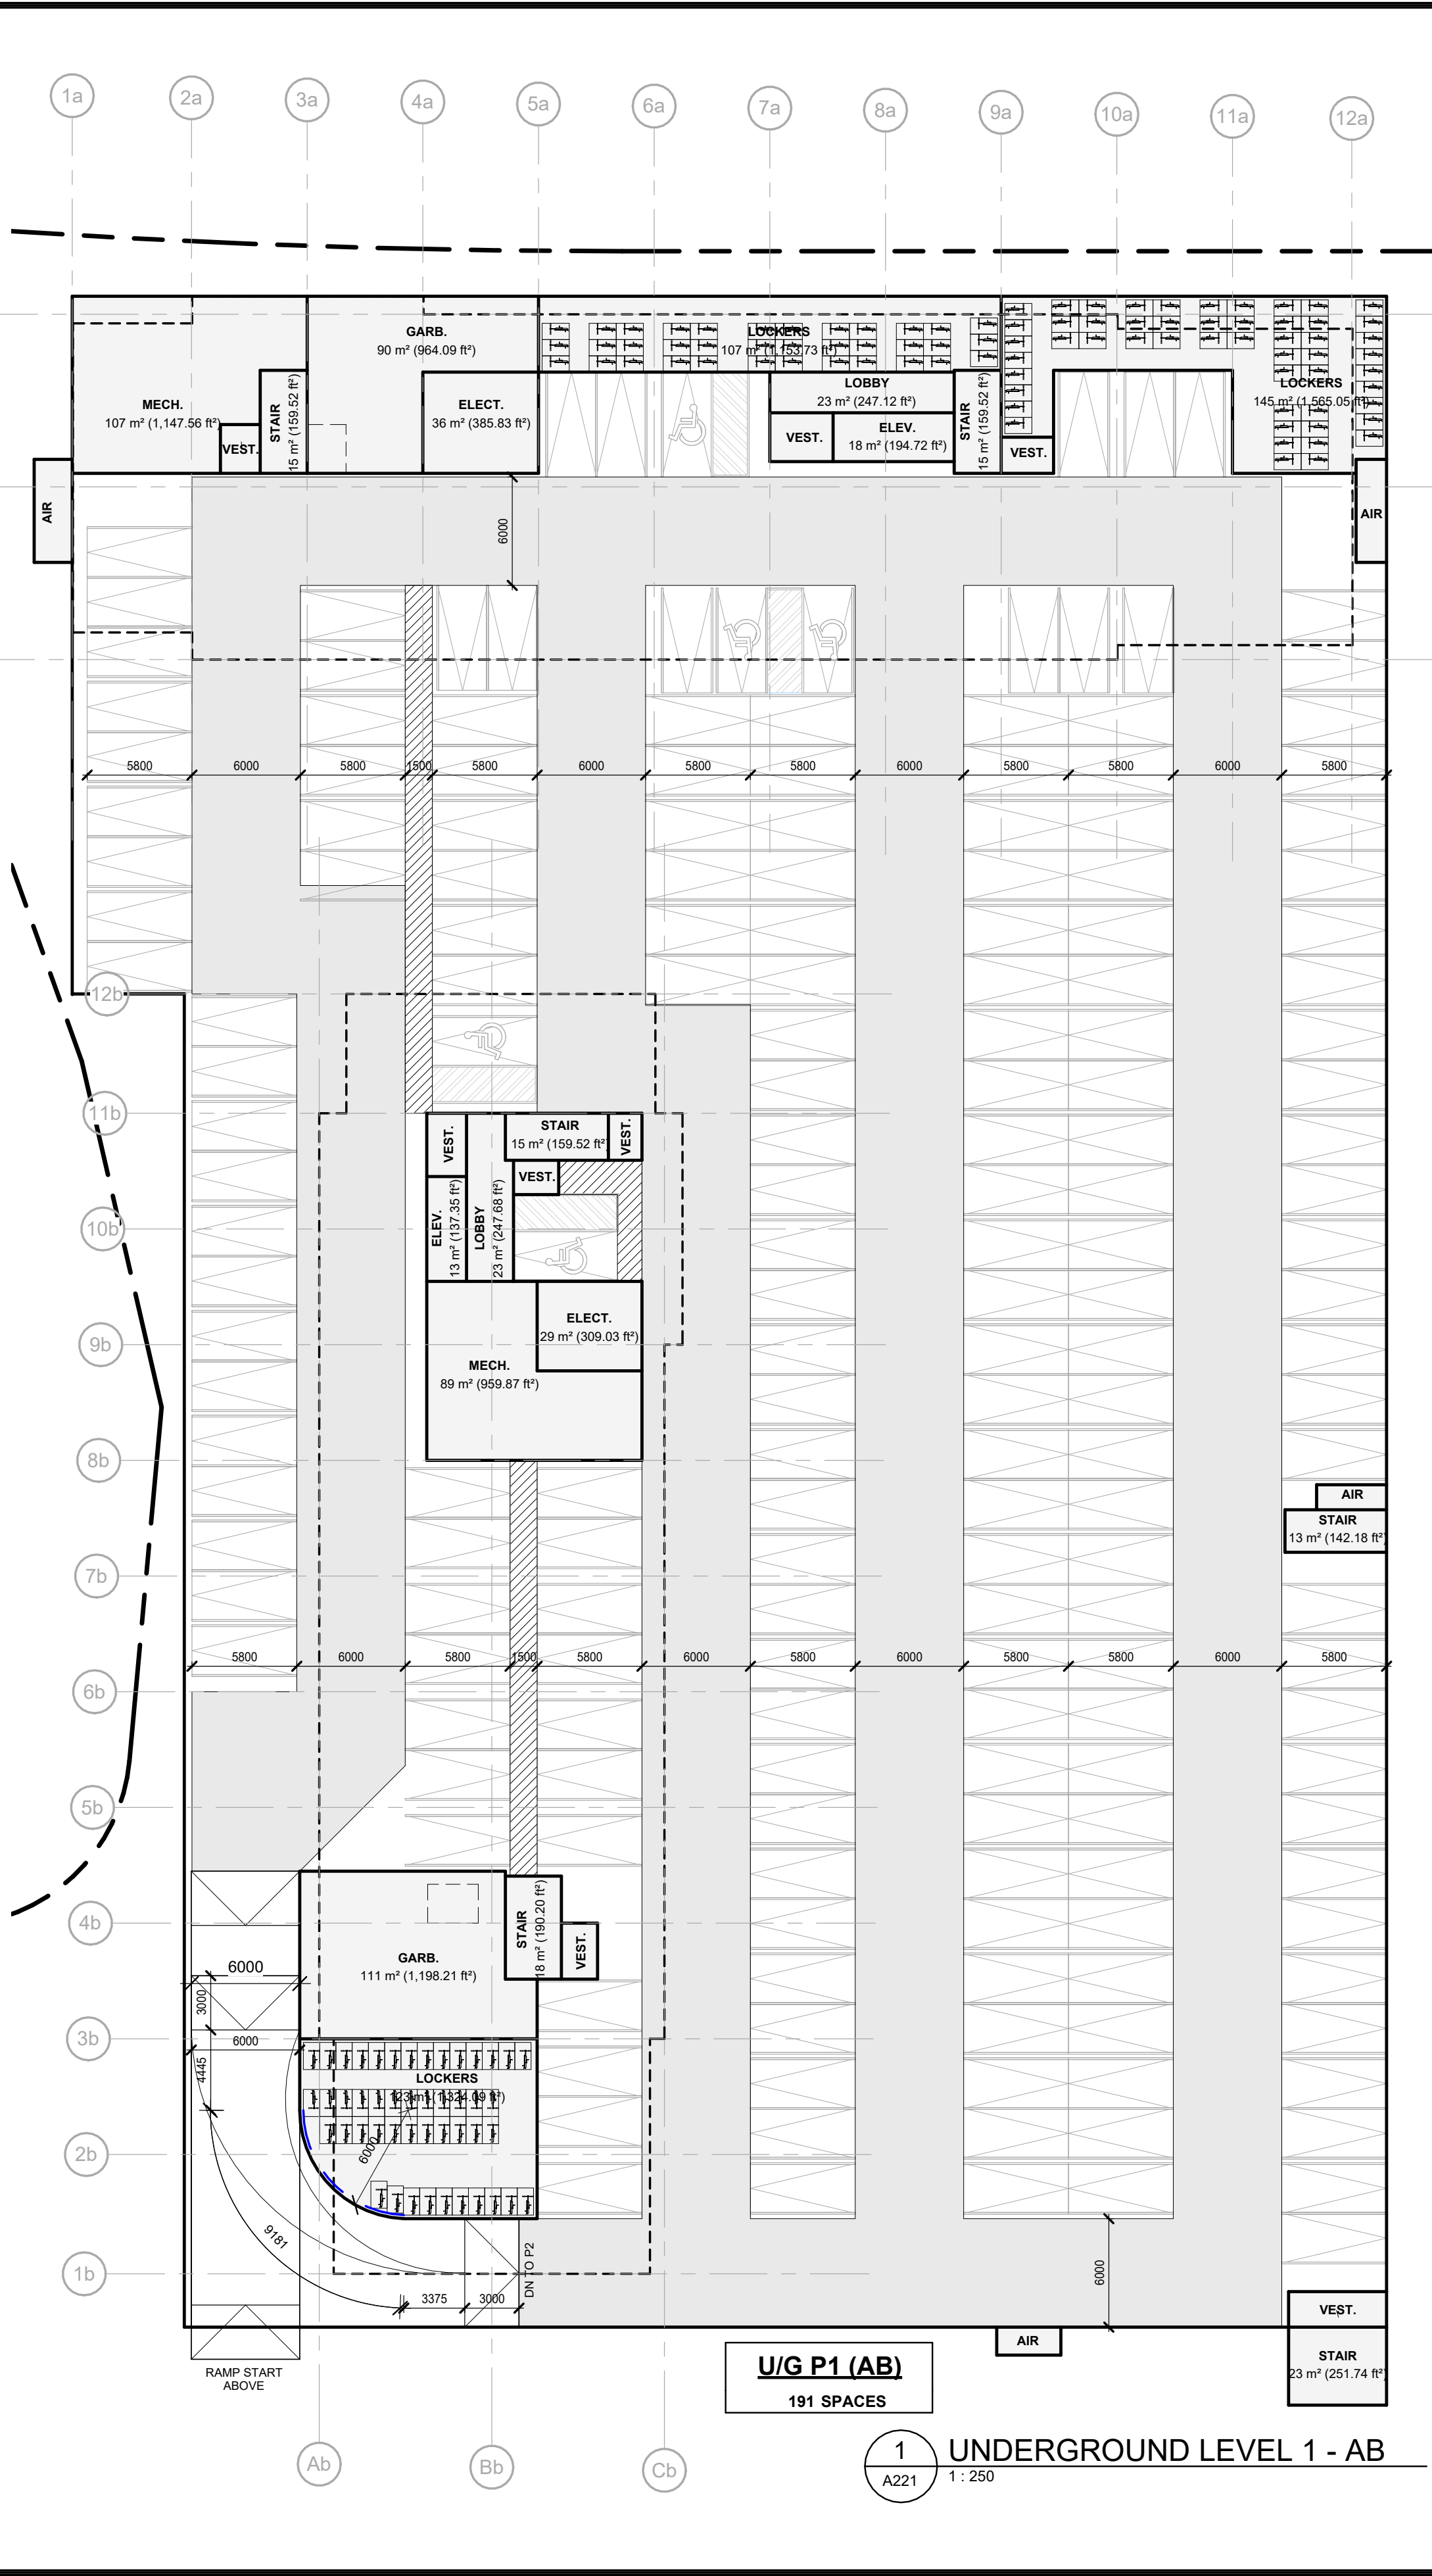

FILEPATH: C:\level\locket\07 - Minor Sub Node\2024\09\20_UMH\U2\U2L2.Plx
 TIME: 10:00:12 AM

CONTRACTOR MUST CHECK AND VERIFY ALL DIMENSIONS AND JOB CONDITIONS BEFORE PROCEEDING WITH WORK.

ALL DRAWINGS MAY BE SUBJECT TO CHANGE DUE TO COMMENTS FROM MUNICIPAL DEPARTMENTS AND OTHER AGENCIES WITH AUTHORITY.

ALL DRAWINGS AND SPECIFICATIONS ARE THE PROPERTY OF THE ARCHITECTS AND MUST BE RETURNED AT THE COMPLETION OF THE WORK.

THE CONTRACTOR WORKING FROM DRAWINGS NOT SPECIFICALLY MARKED FOR CONSTRUCTION MUST ASSUME FULL RESPONSIBILITY AND BEAR COSTS FOR ANY CORRECTIONS OR DAMAGES RESULTING FROM HIS OR HER WORK.

KEY TO DETAIL LOCATION	
No.	DETAIL NUMBER
No.	DRAWING SHEET NUMBER

DRAWING SETS ISSUED	No.	DATE (DD.MM.YY)	BY

REVISIONS TO DRAWING	No.	DATE (DD.MM.YY)	BY

BUILDING PERMIT NUMBER: NOT FOR CONSTRUCTION WITHOUT PERMIT

KNYMH
ARCHITECTURE • SOLUTIONS

KNYMH INC.
1006 SKYVIEW DRIVE • SUITE 101
BURLINGTON, ONTARIO • L7P 0V1
T 905.639.6595
F 905.639.0394
www.knymh.com info@knymh.com

PROJECT NORTH
UPON SOUTH

THIS DOCUMENT IS INCOMPLETE AND MAY BE USED FOR REGULATORY APPROVAL PURPOSES. CONSTRUCTION SHALL BE FOR USE BY CONTRACTORS, SUBCONTRACTORS, OWNER AND CONTRACTORS TO PROVIDER INPUT TO THE PREPARATION OF THIS DOCUMENT.


MATTAMY HOMES

MINOR SUBNODE
MILTON, ONTARIO


DRAWINGS SHEET TITLE:
U/G C P1-P2

DRAWING SCALE: 1 : 250	PROJECT NUMBER: 21407
---------------------------	---------------------------------

DRAWN BY: Author	CHECKED BY: Checker	DRAWING SHEET NUMBER: A222
DRAWING VERSION:	FLOT DATE:	

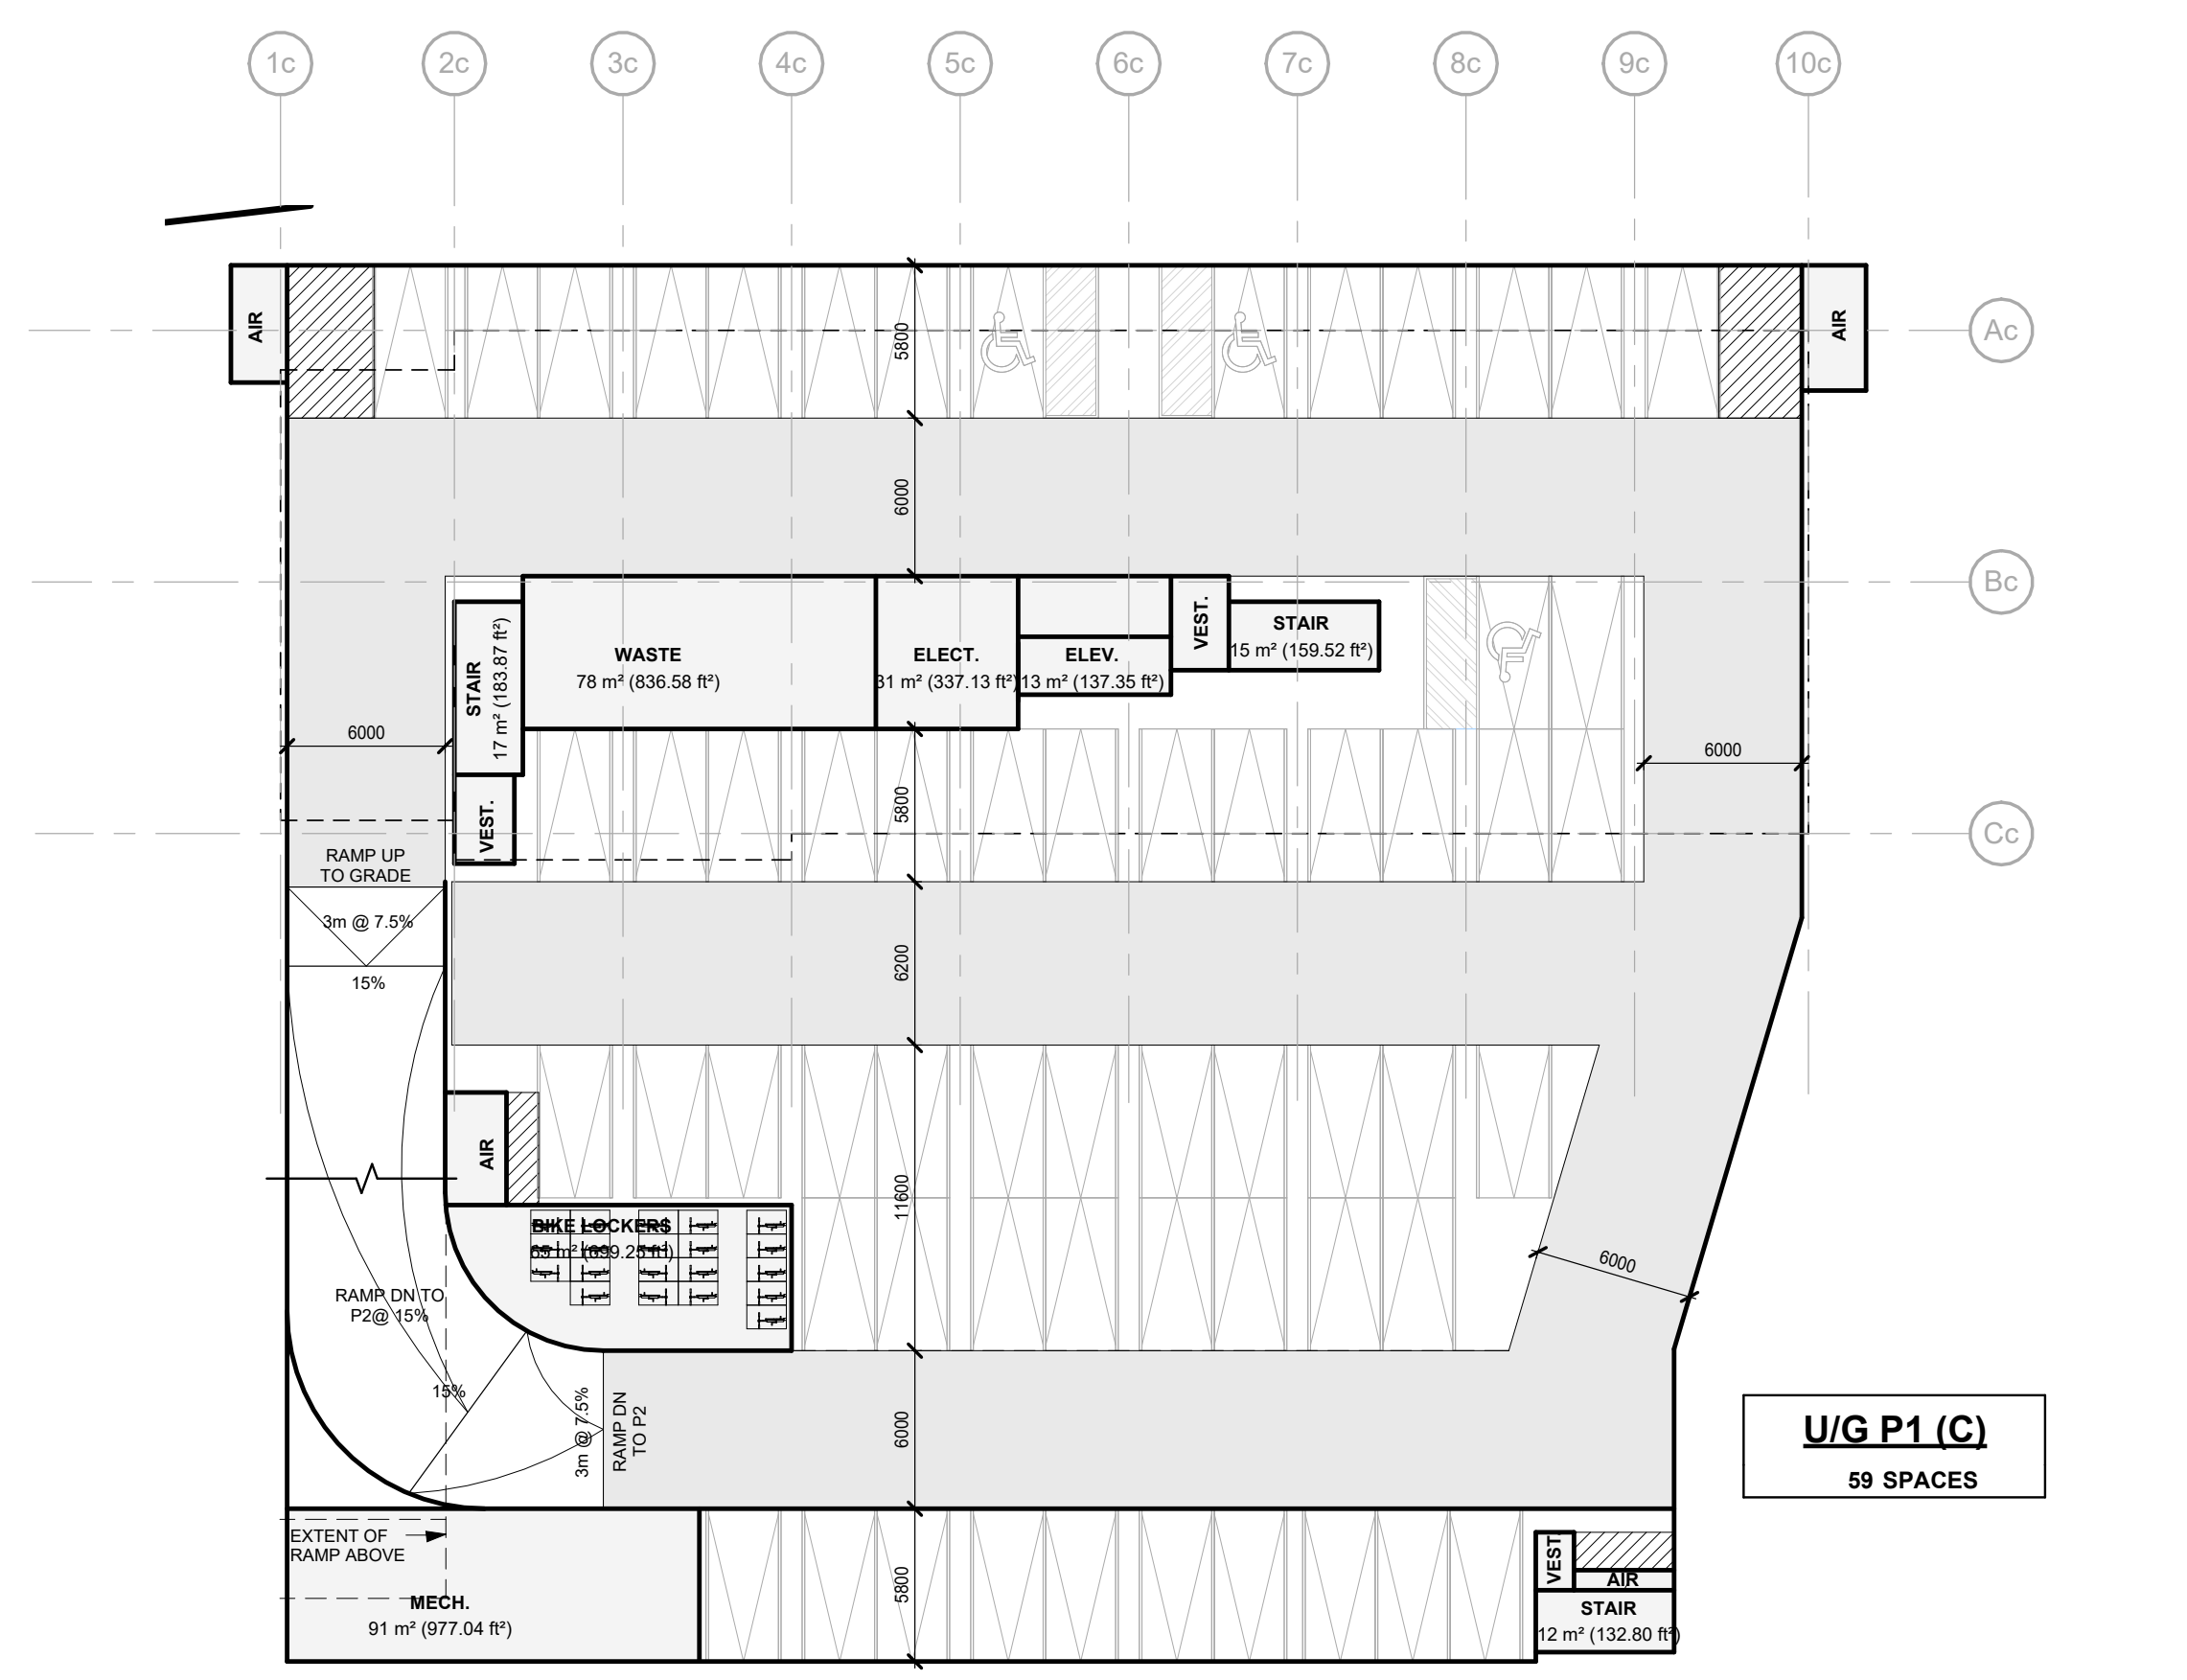

1 UNDERGROUND LEVEL 1 - C
A222 1 : 250

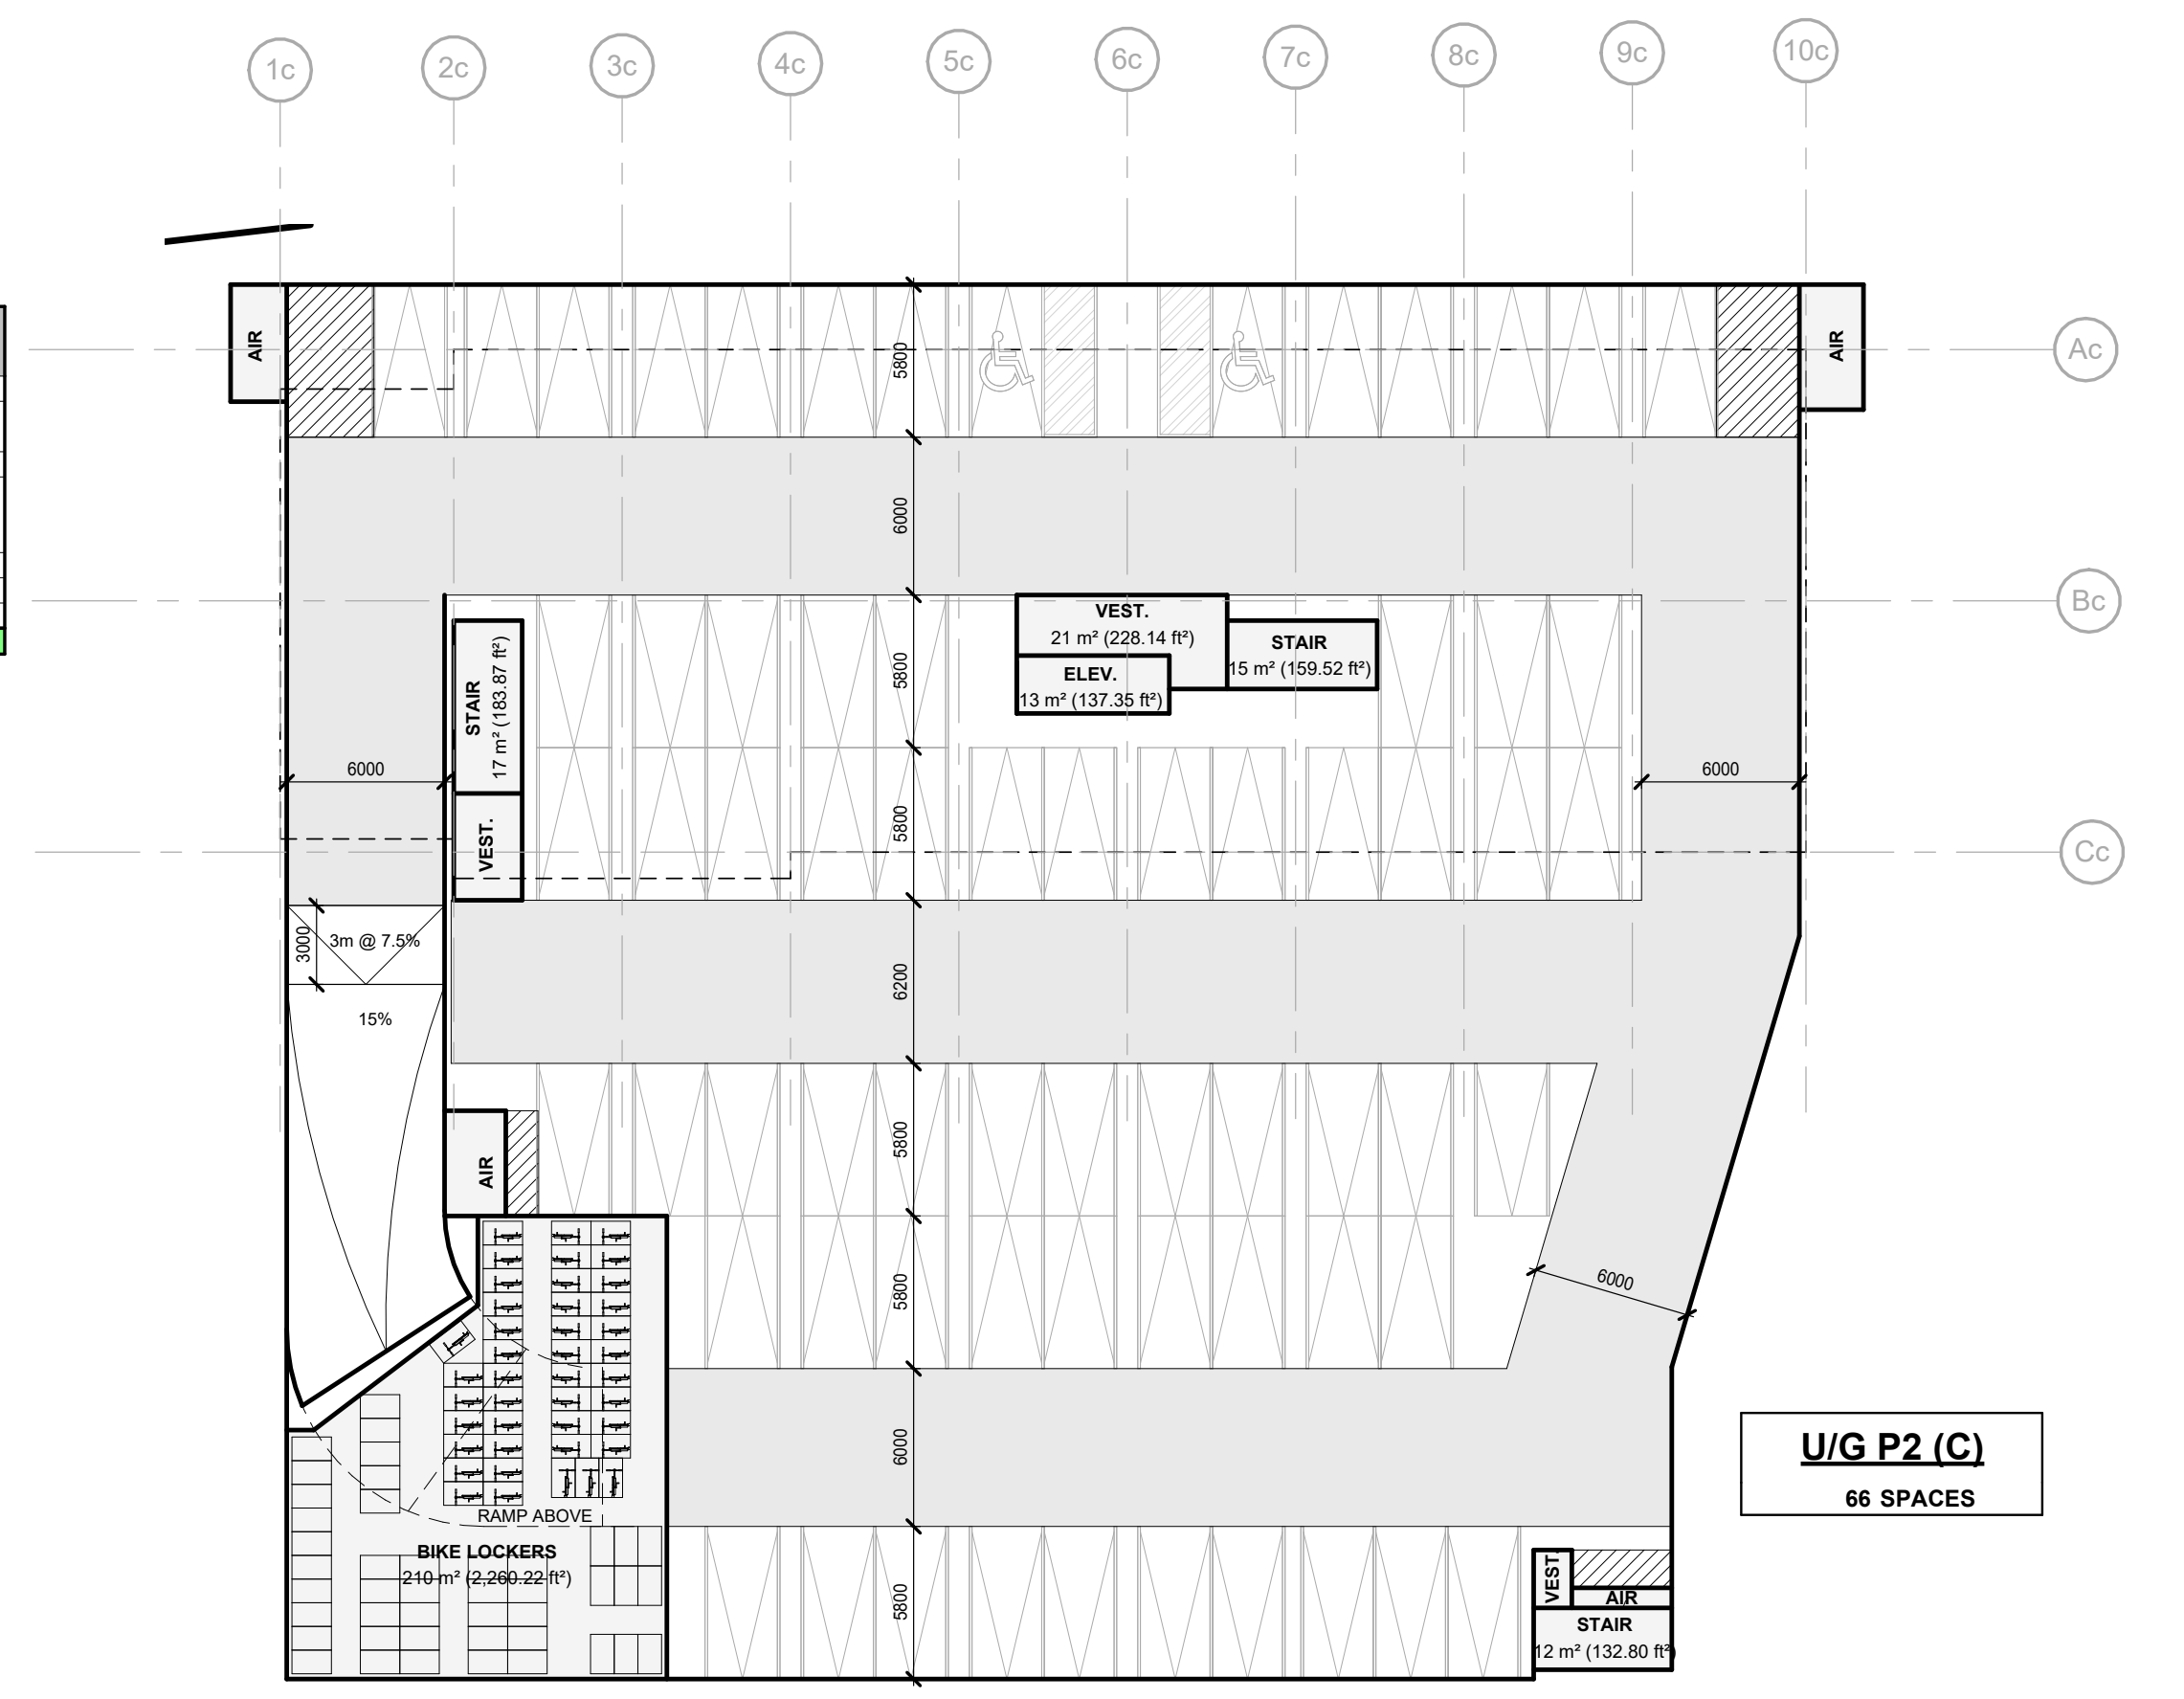

2 UNDERGROUND LEVEL 2 - C
A222 1 : 250

TENANT PARKING (C)		
Type Mark	Count	
UNDERGROUND LEVEL 1		
BARRIER FREE	3	
STANDARD	56	
59		
UNDERGROUND LEVEL 2		
BARRIER FREE	2	
STANDARD	64	
66		
125		
VISITOR PARKING (C)		
Type Mark	Count	
1st FLOOR		
BARRIER FREE	1	
STANDARD	24	
25		
150		

BARRIER FREE PARKING (C)		
Level		Count
Total Visitor Parking Spaces		
1st FLOOR	1	
Total Tenant Parking Spaces		
UNDERGROUND LEVEL 2	2	
UNDERGROUND LEVEL 1	3	
5		
6		

LONG TERM BIKE STORAGE (C)		
BUILDING		COUNT
BUILDING C	62	
62		

P:\ESTAMP\2024\10\09_1214674\1 - ELEPHIN - C:\TEMP\LOCKETS\07 - Minor Sub Node\2024\09_25\04\10\2024\10\09_1214674